



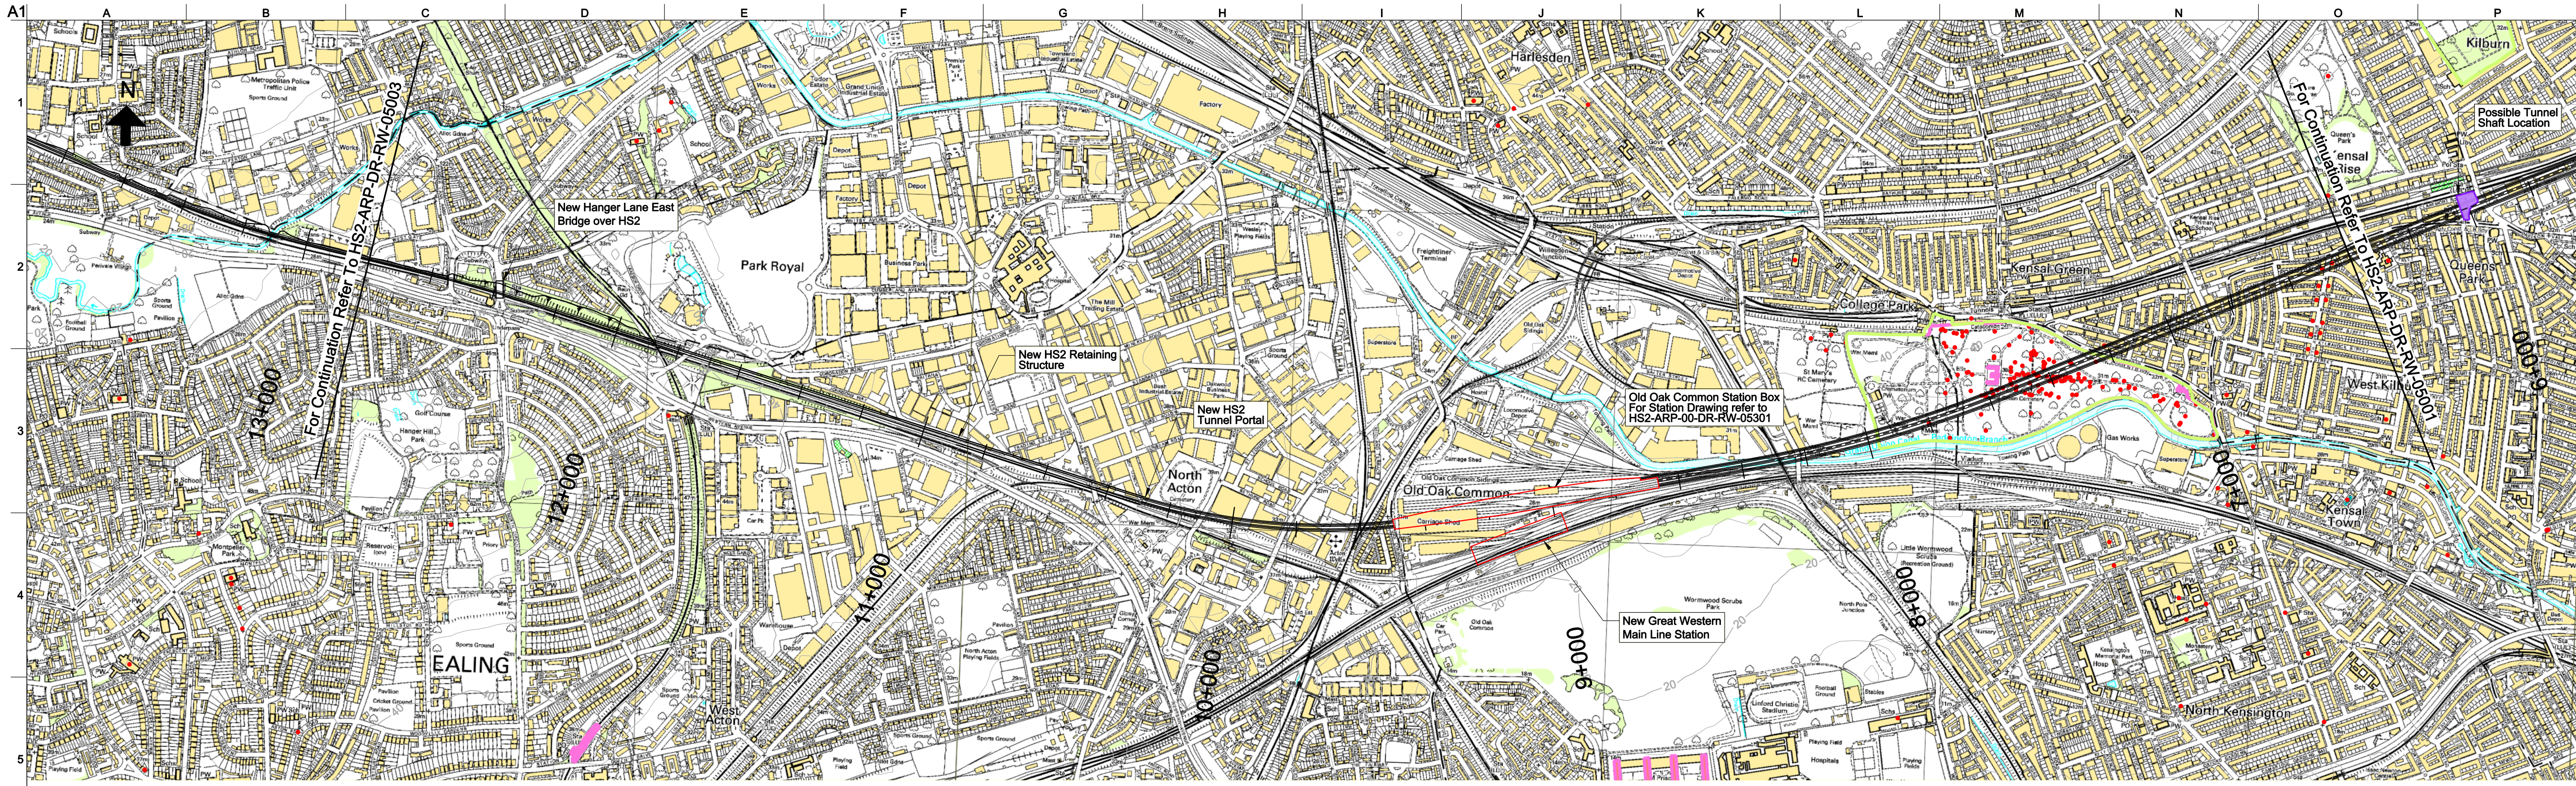

Plan

Scale 1:10000

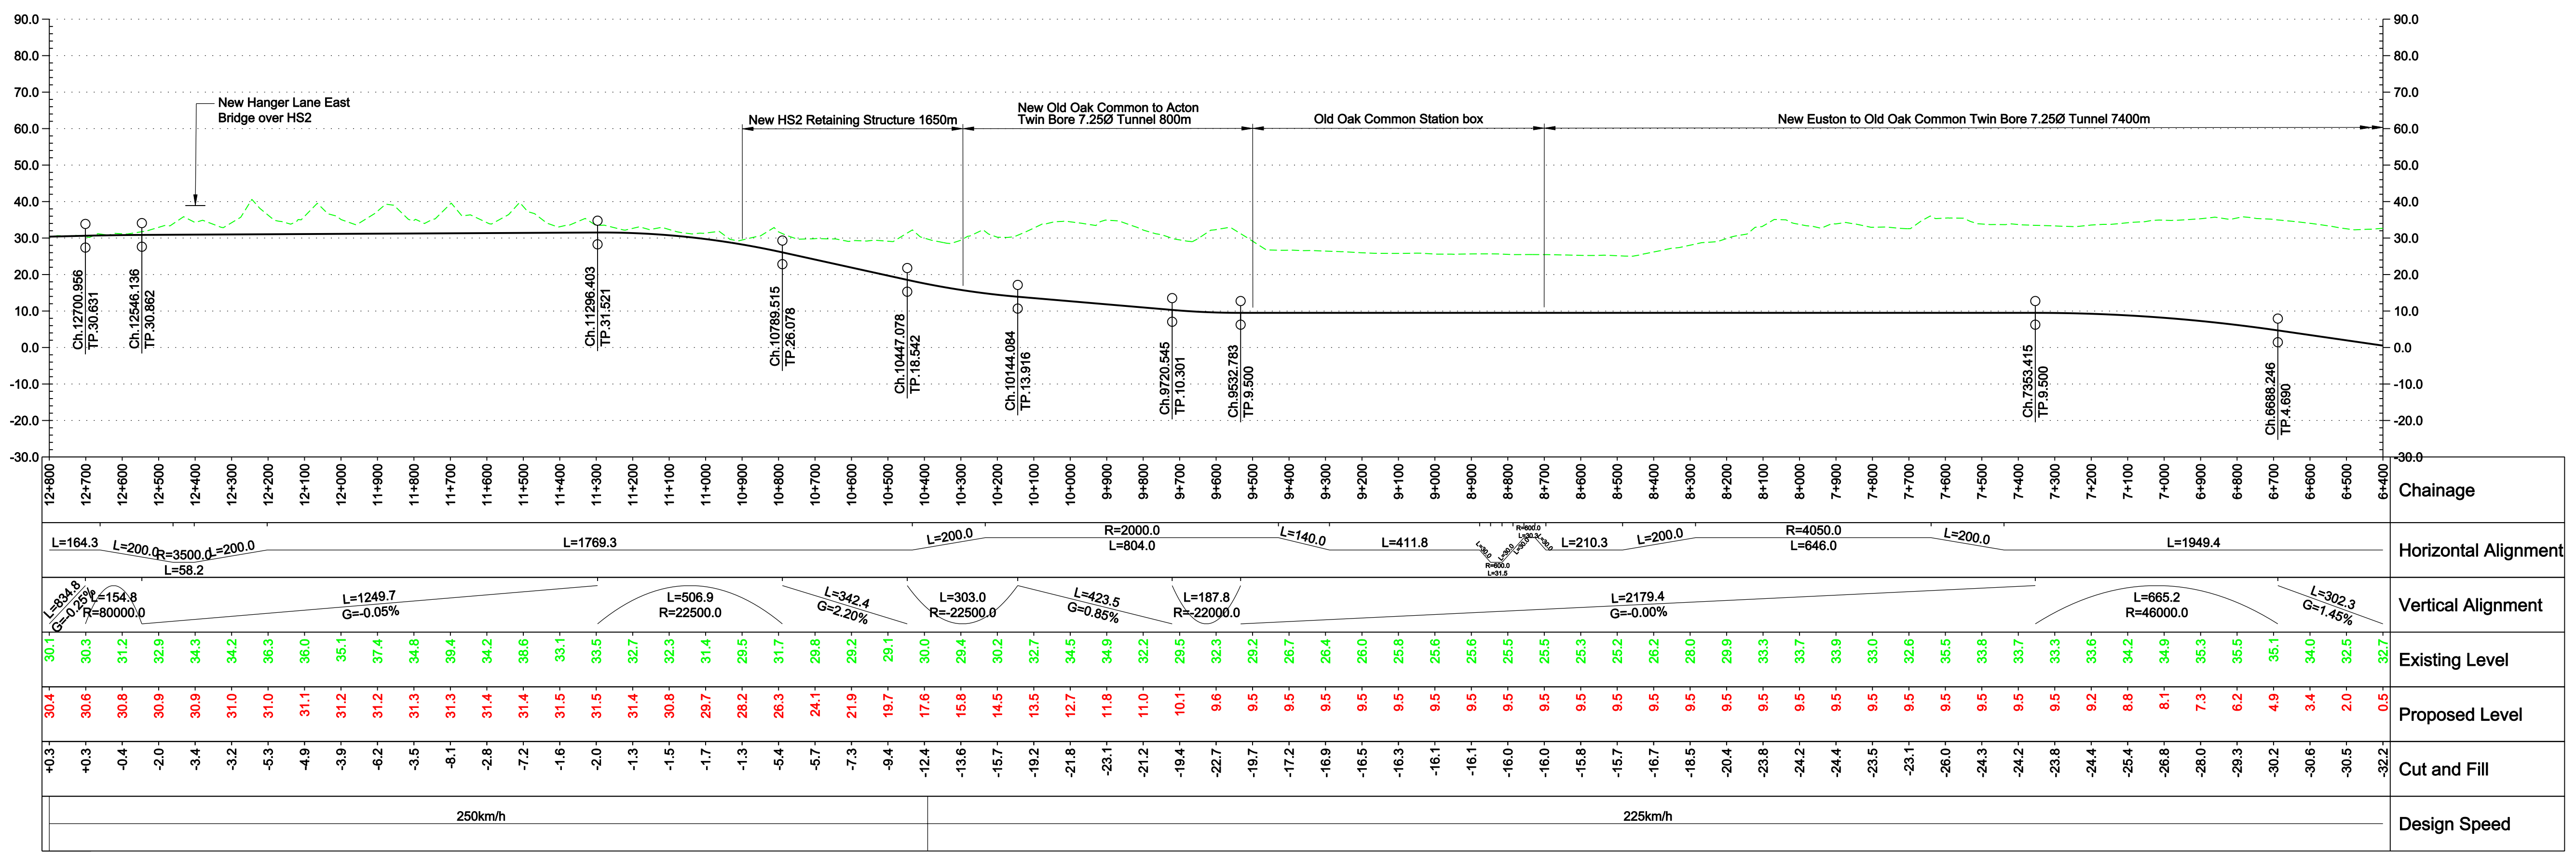

Profile

Scale H 1:10000 V 1:1000

© Crown copyright and database rights 2011 Ordnance Survey 10049190

**Legend**

- Listed buildings
- Area of Outstanding Natural Beauty
- RAMSAR
- World Heritage Site
- SSSI
- Special Areas of Conservation
- Special Protection Areas
- National Nature Reserves
- Parks and Gardens
- Scheduled Ancient Monuments
- Historical Battlefields
- National Parks
- Flood Risk Zones
- Railway Cutting
- Railway Embankment
- Highway Cutting
- Highway Embankment

Client

hs2

Job Title

High Speed 2 Feasibility Study

Scale at A1 As Shown

Discipline Rail

Drawing Title

Post Consultation Route Plan and Profile Sheet 2 of 33

Drawing Status

Approved

Drawing No

HS2-ARP-00-DR-RW-05002

Job No

209742-00

Issue

3.0