


Plan

Scale 1:10000

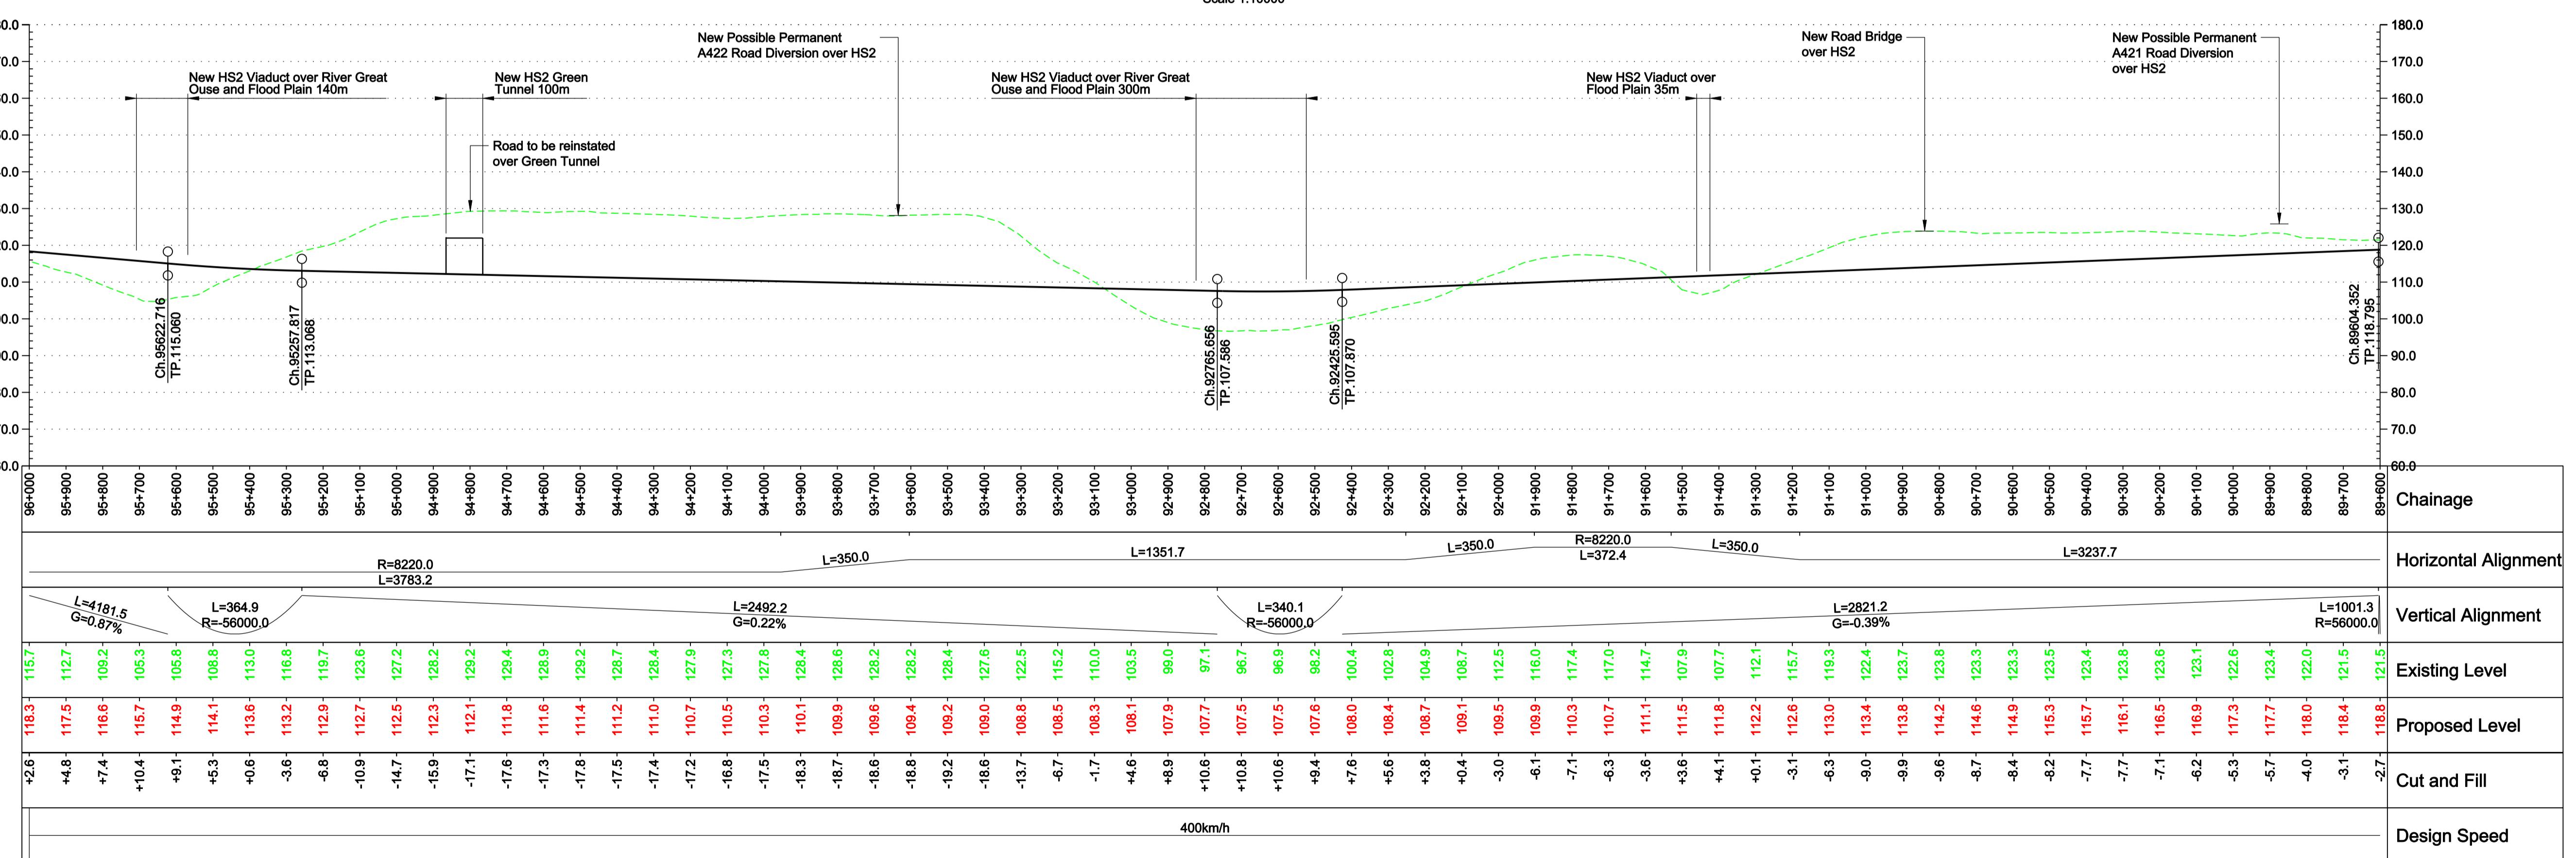

Profile

Scale H 1:10000 V 1:1000

© Crown copyright and database rights 2011 Ordnance Survey 10049190

Legend

- Special Areas of Conservation
- Listed buildings
- Area of Outstanding Natural Beauty
- RAMSAR
- World Heritage Site
- SSSI

National Parks

- Flood Risk Zones

Railway

- Cutting
- Embankment

Highway

- Cutting
- Embankment

National Nature Reserves

- Parks and Gardens

Parks and Gardens

- Scheduled Ancient Monuments

Scheduled Ancient Monuments

- Historical Battlefields

Client

3.0 05/01/12 CO MP CL

Approved

2.0 22/12/11 CO MP CL

For Coordination

Issue Date By Chkd Appd



Job Title

High Speed 2 Feasibility Study

Scale at A1 As Shown

Discipline Rail

ARUP

The Arup Campus, Bythe Gate, Blythe Valley Park
Solihull, West Midlands B99 8AE
T +44(0)121 213 3000 F +44(0)121 213 3001
www.arup.com

Drawing Title

Post Consultation Route Plan and Profile Sheet 15 of 33

Drawing Status

Approved

Drawing No

HS2-ARP-00-DR-RW-05015

Issue 3.0