


Plan

Scale 1:10000

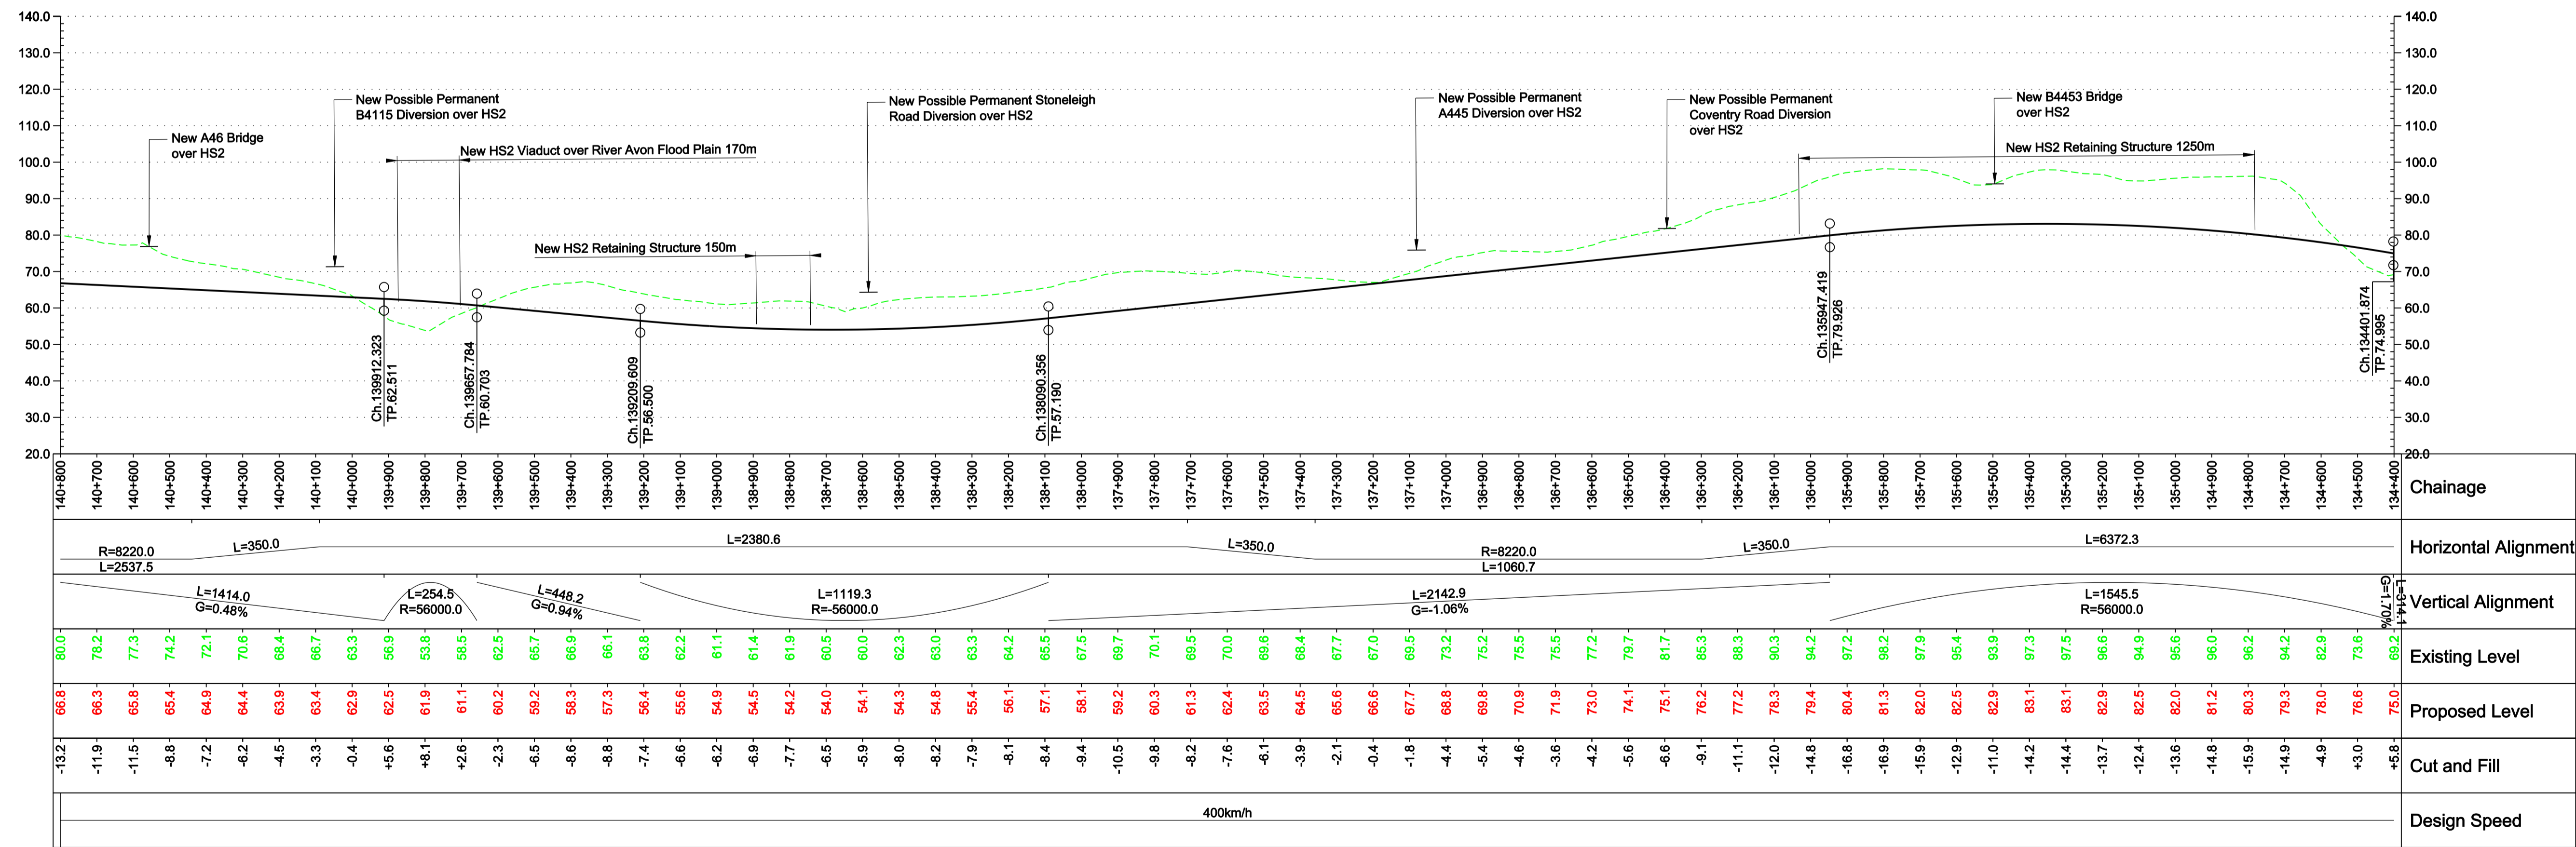

Profile

Scale H 1:10000 V 1:1000

© Crown copyright and database rights 2011 Ordnance Survey 10049190

Legend	
	Listed buildings
	Area of Outstanding Natural Beauty
	RAMSAR
	World Heritage Site
	SSSI
	Special Areas of Conservation
	Special Protection Areas
	National Nature Reserves
	Parks and Gardens
	Scheduled Ancient Monuments
	Historical Battlefields
	National Parks
	Flood Risk Zones
	Railway Cutting
	Highway Cutting
	Railway Embankment
	Highway Embankment

3.0	22/01/12	CO	MP	CL
Approved				
2.0	22/12/11	CO	MP	CL
For Coordination				
Issue	Date	By	Chkd	Appd

Client



Job Title
High Speed 2
Feasibility Study

Scale at A1
As Shown
Discipline
Rail



The Arup Campus, Blythe Gate, Blythe Valley Park
Solihull, West Midlands B93 8AE
T +44(0)121 213 3000 F +44(0)121 213 3001
www.arup.com

Drawing Title
Post Consultation Route
Plan and Profile
Sheet 22 of 33

Drawing Status	Job No
Approved	209742-00
Drawing No	Issue
HS2-ARP-00-DR-RW-05022	3.0