


Plan
Scale 1:10000

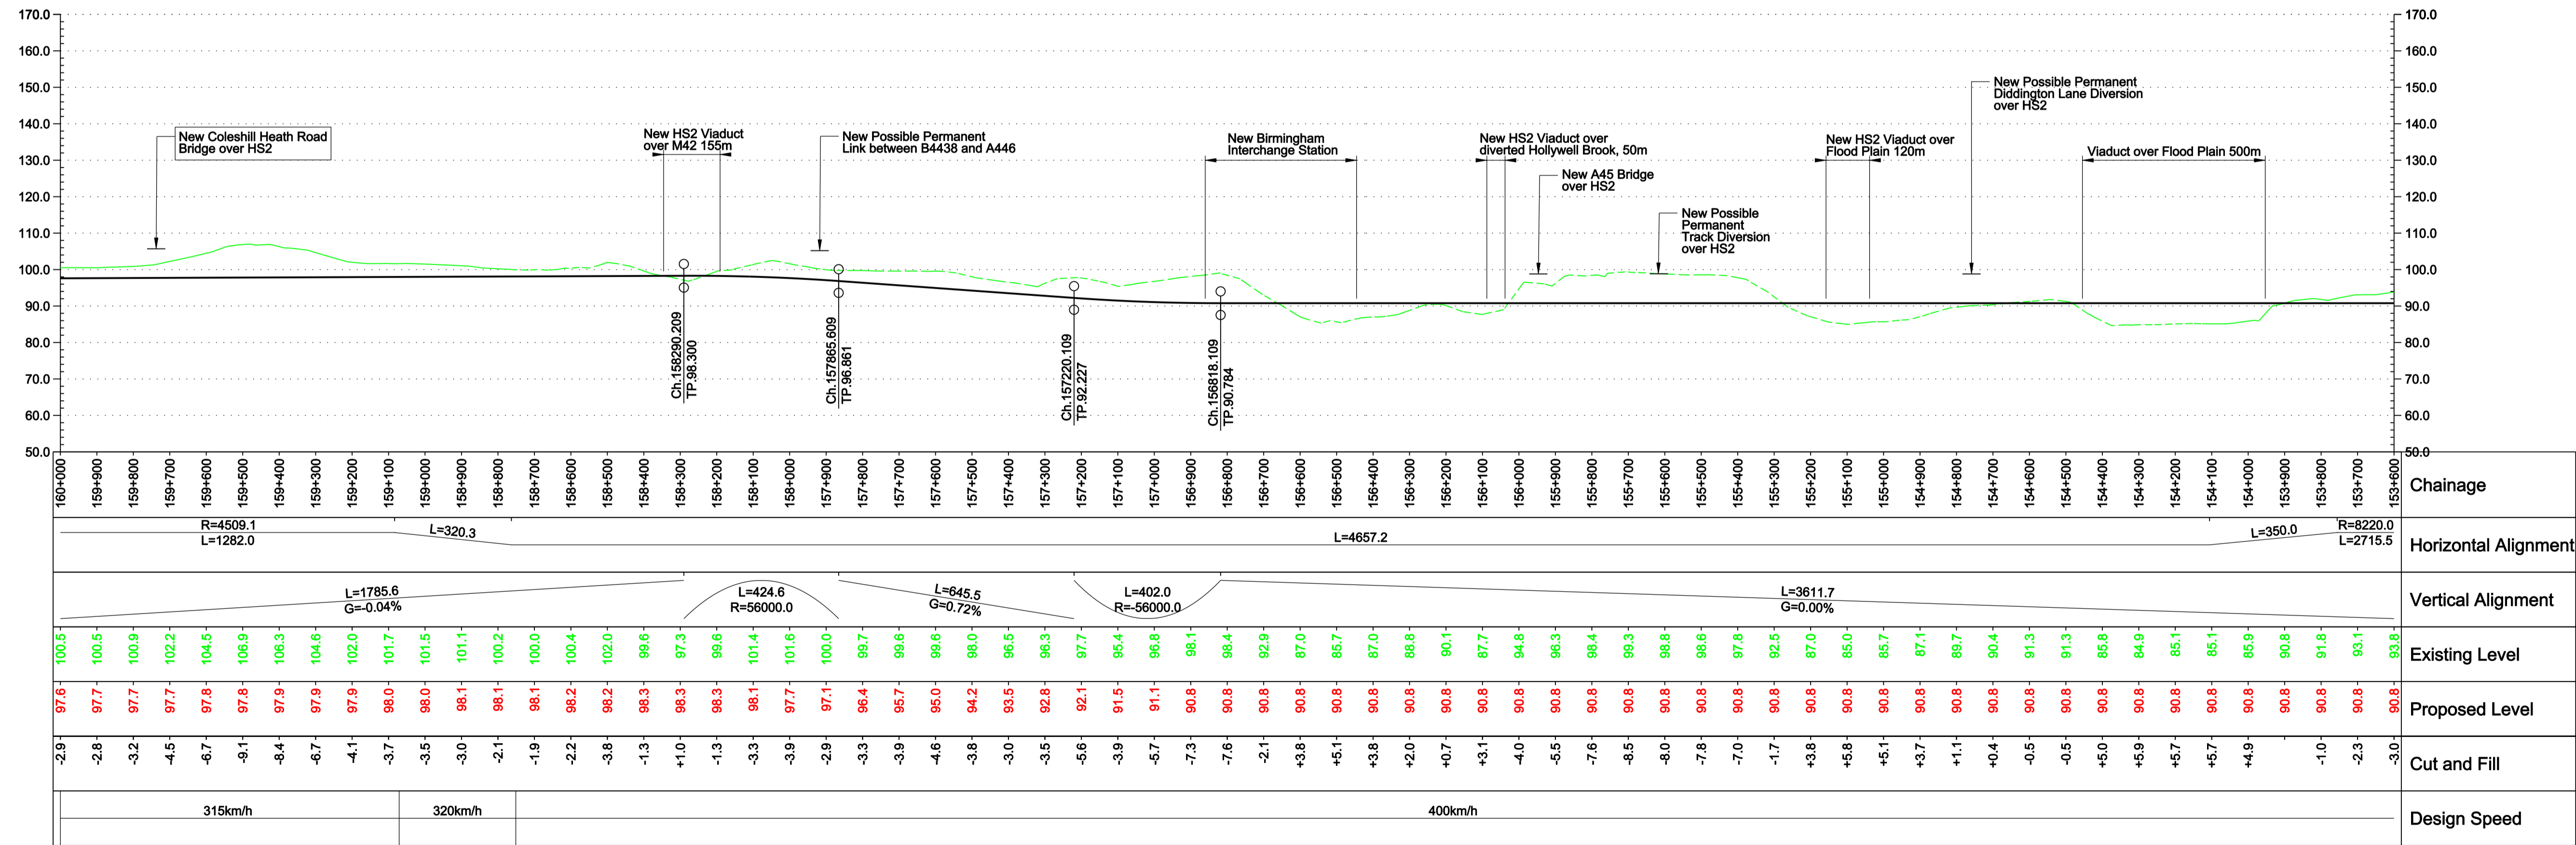

Profile
Scale H 1:10000 V 1:1000

© Crown copyright and database rights 2011 Ordnance Survey 10049190

Legend

- Listed buildings
- Area of Outstanding Natural Beauty
- RAMSAR
- World Heritage Site
- SSSI
- Special Areas of Conservation
- Special Protection Areas
- National Nature Reserves
- Parks and Gardens
- Scheduled Ancient Monuments
- Historical Battlefields
- National Parks
- Flood Risk Zones
- Railway Cutting
- Railway Embankment
- Highway Cutting
- Highway Embankment

3.0	05/01/12	CO	MP	CL
Approved				
2.0	22/12/11	CO	MP	CL
For Coordination				
Issue	Date	By	Chkd	Appd

Client

Job Title
High Speed 2 Feasibility Study

Scale at A1
As Shown

Discipline
Rail

ARUP

The Anup Campus, Blythe Gate, Blythe Valley Park
Solihull, West Midlands B90 3AE
T +44(0)121 213 3000 F +44(0)121 213 3001
www.arup.com

Drawing Title
Post Consultation Route Plan and Profile Sheet 25 of 33

Drawing Status
Approved

Job No
209742-00

Drawing No
HS2-ARP-00-DR-RW-05025

Issue
3.0