


Plan

Scale 1:1250

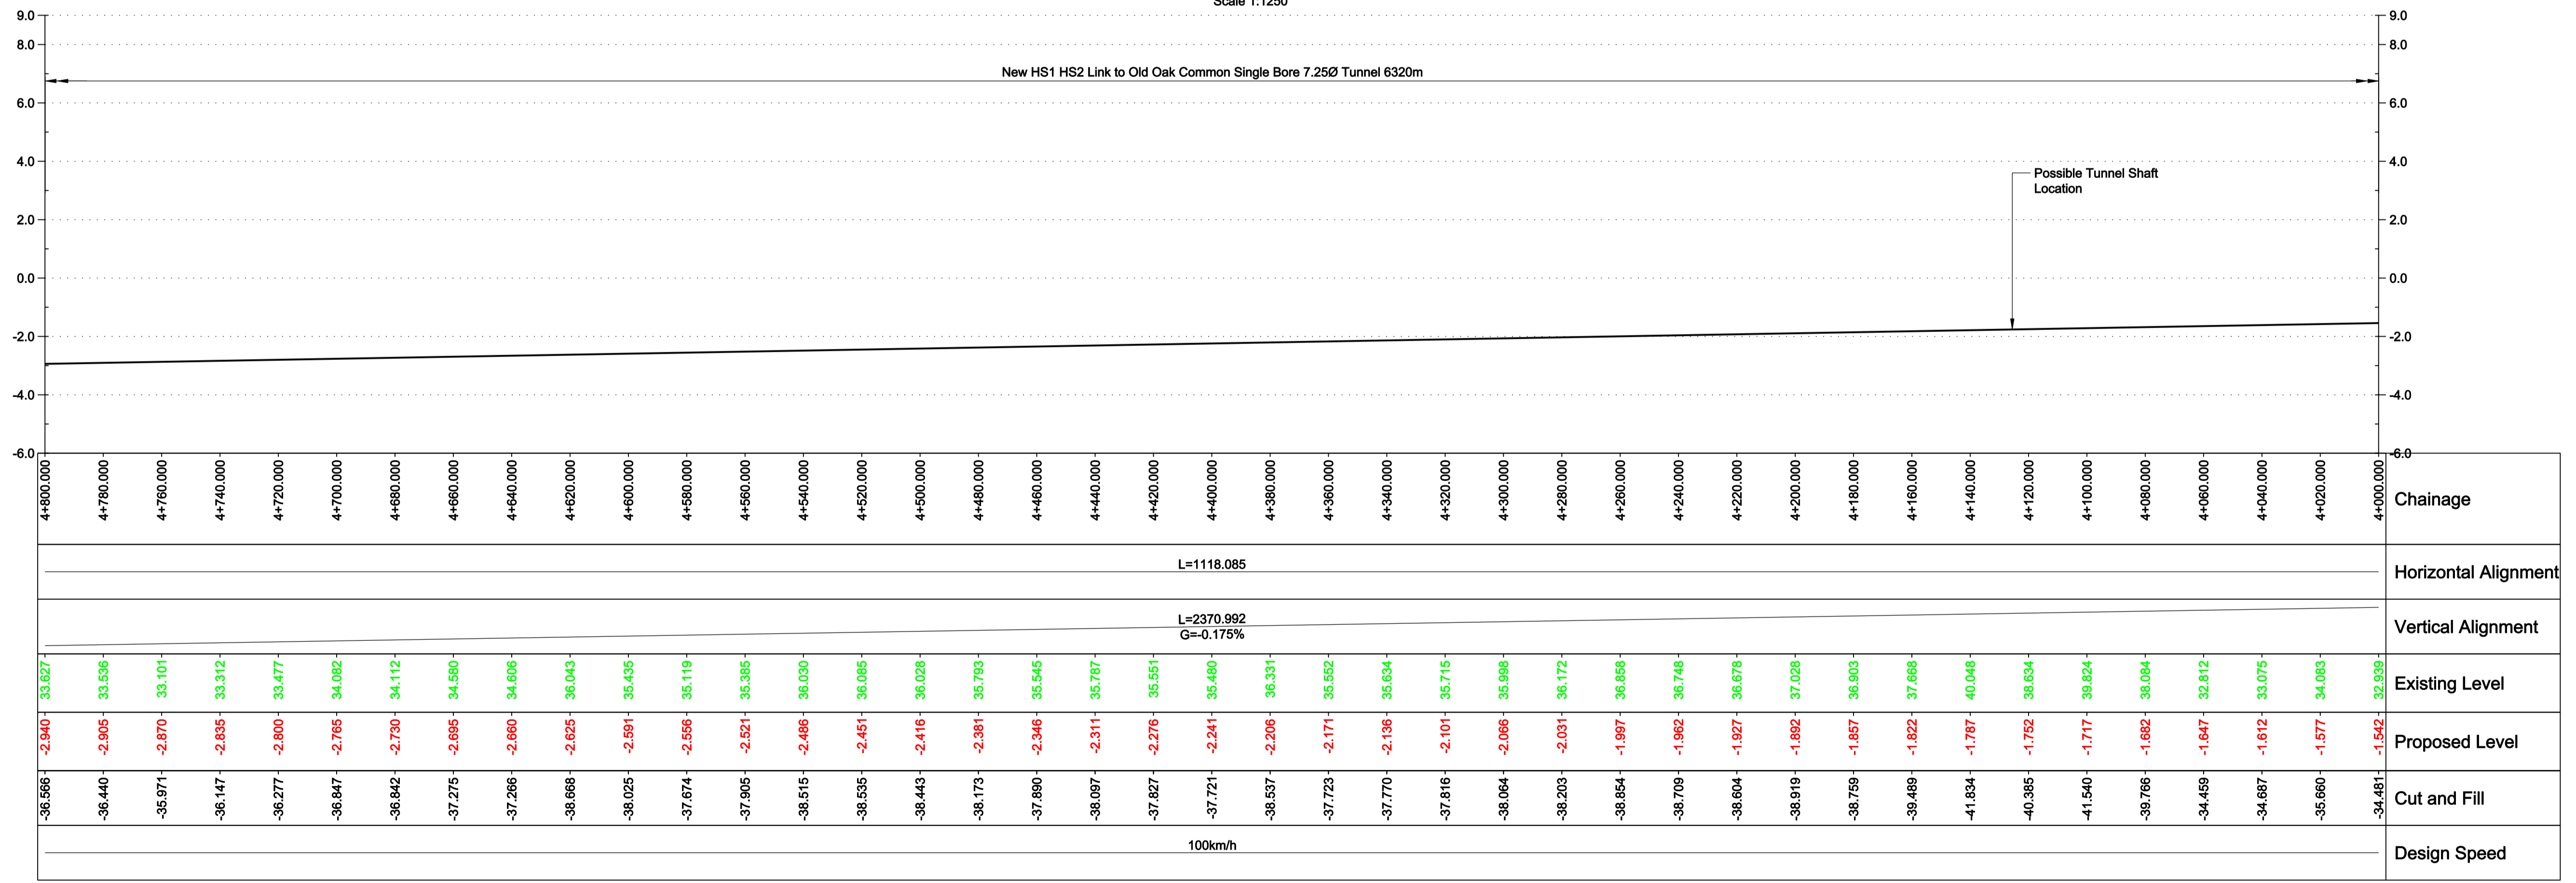

Profile

Scale H 1:1250 V 1:125

© Crown copyright and database rights 2011 Ordnance Survey 10049190

Legend

- Listed buildings
- Area of Outstanding Natural Beauty
- RAMSAR
- World Heritage Site
- SSSI
- Special Areas of Conservation
- Special Protection Areas
- National Nature Reserves
- Parks and Gardens
- Scheduled Ancient Monuments
- Historical Battlefields
- National Parks
- Flood Risk Zones
- HS1 - HS2 Link
- Modified existing Classic Rail
- North London Line

Notes

- For notes and legend information refer to the keyplan information on drawing no.: HS2-ARP-00-DR-RW-05140
- Highway, Footpath and bridleway replacements not shown.
- For 1:10k Plan and Profile drawings of HS2 lines refer to: HS2-ARP-00-DR-RW-05001

Issue	Date	By	Chkd	Appd
2.0	05/01/12	SH	MP	CL
Approved				
1.0	23/12/11	CO	MP	CL
For Coordination				



Client
 Job Title
High Speed 2 Feasibility Study
 Scale at A1
 As Shown
 Discipline
 Rail

ARUP
 The Anup Campus, Blythe Gate, Blythe Valley Park
 Solihull, West Midlands B90 5AE
 T +44(0)121 213 3000 F +44(0)121 213 3001
 www.arup.com

Drawing Title
Post Consultation Route HS1 - HS2 Link Sheet 6 of 11
 Drawing Status
Approved
 Drawing No
HS2-ARP-00-DR-RW-05146
 Job No
209742-00
 Issue
2.0