


Plan
Scale 1:1250

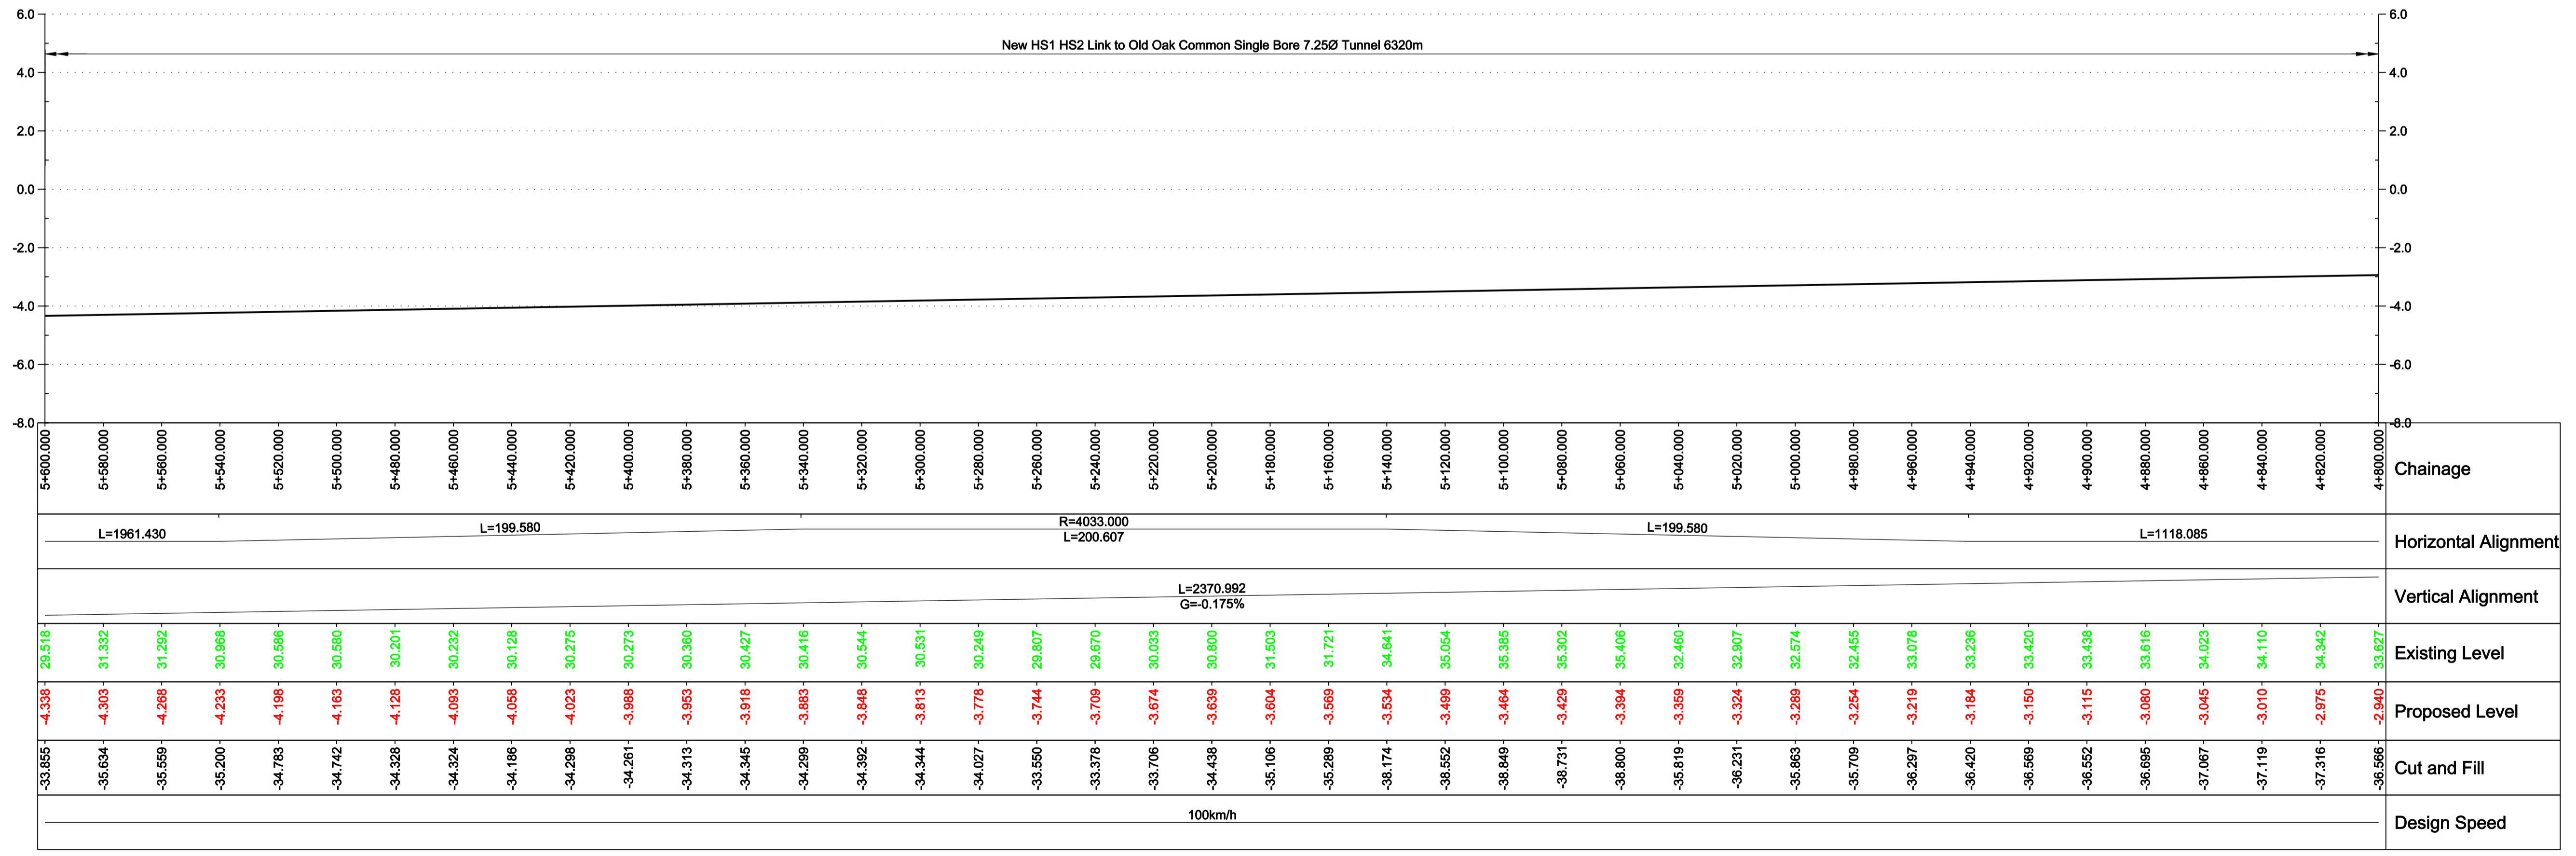

Profile
Scale H 1:1250 V 1:125

© Crown copyright and database rights 2011 Ordnance Survey 10049190

Legend

- Listed buildings
- Area of Outstanding Natural Beauty
- RAMSAR
- World Heritage Site
- SSSI
- Special Areas of Conservation
- Special Protection Areas
- National Nature Reserves
- Parks and Gardens
- Scheduled Ancient Monuments
- Historical Battlefields
- National Parks
- Flood Risk Zones
- HS1 - HS2 Link
- Modified existing Classic Rail
- North London Line

Notes

- For notes and legend information refer to the keyplan information on drawing no.: HS2-ARP-00-DR-RW-05151
- Highway, Footpath and bridleway replacements not shown.
- For 1:10k Plan and Profile drawings of HS2 lines refer to: HS2-ARP-00-DR-RW-05001

2.0	05/01/12	SH	MP	CL
Approved				
1.0	23/12/11	CO	MP	CL
For Coordination				
Issue	Date	By	Chkd	Appd

Client

Job Title
High Speed 2 Feasibility Study

Scale at A1
As Shown

Discipline
Rail

ARUP

The Anup Campus, Blythe Gate, Blythe Valley Park
Solihull, West Midlands B90 8AE
T +44(0)121 213 3000 F +44(0)121 213 3001
www.arup.com

Drawing Title
Post Consultation Route
HS1 - HS2 Link
Sheet 7 of 11

Drawing Status
Approved

Job No
209742-00

Drawing No
HS2-ARP-00-DR-RW-05147

Issue
2.0