


Plan  
Scale 1:1250

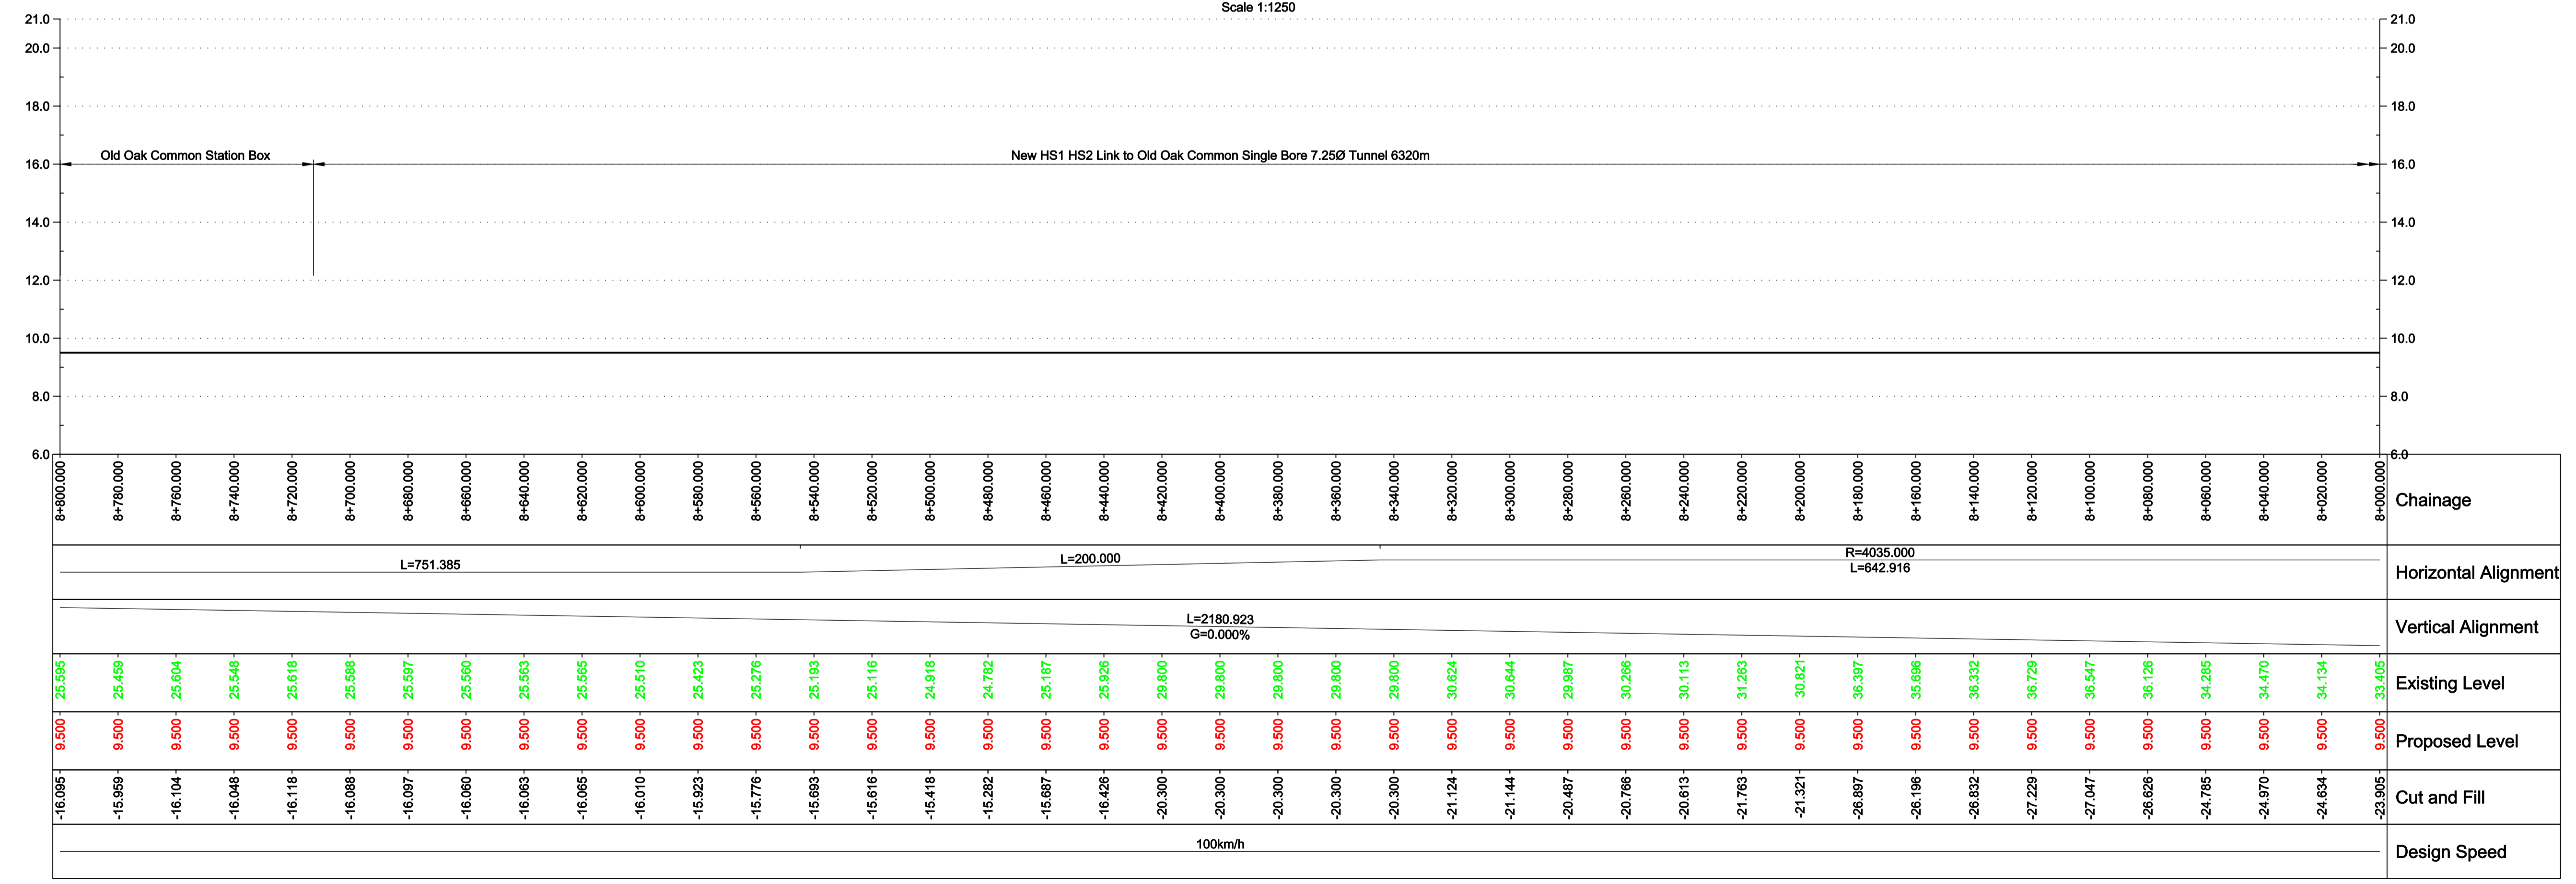

Profile  
Scale H 1:1250 V 1:125

© Crown copyright and database rights 2011 Ordnance Survey 10049190

### Environmental Features Legend

Listed buildings	Special Areas of Conservation	National Parks
Area of Outstanding Natural Beauty	Special Protection Areas	Flood Risk Zones
RAMSAR	National Nature Reserves	HS1 - HS2 Link
World Heritage Site	Parks and Gardens	Modified existing Classic Rail
SSSI	Scheduled Ancient Monuments	North London Line
	Historical Battlefields	

### Notes

- For notes and legend information refer to the keyplan information on drawing no.: HS2-ARP-00-DR-RW-05140
- Highway, Footpath and bridleway replacements not shown.
- For 1:10k Plan and Profile drawings of HS2 lines refer to: HS2-ARP-00-DR-RW-05002

2.0	05/01/12	SH	MP	CL
Approved				
1.0	23/12/11	CO	MP	CL
For Coordination				
Issue	Date	By	Chkd	Appd

Client:

Job Title: High Speed 2 Feasibility Study

Scale at A1: As Shown

Discipline: Rail

**ARUP**

13 Fitzroy Street  
London W1T 4BQ  
Tel +44(0)20 7636 1531 Fax +44(0)20 7580 3924  
www.arup.com

Drawing Title: Post Consultation Route HS1 - HS2 Link Sheet 11 of 11

Drawing Status: **Approved**

Drawing No: **HS2-ARP-00-DR-RW-05151**

Job No: **209742-00**

Issue: **2.0**