


Plan
Scale 1:1250

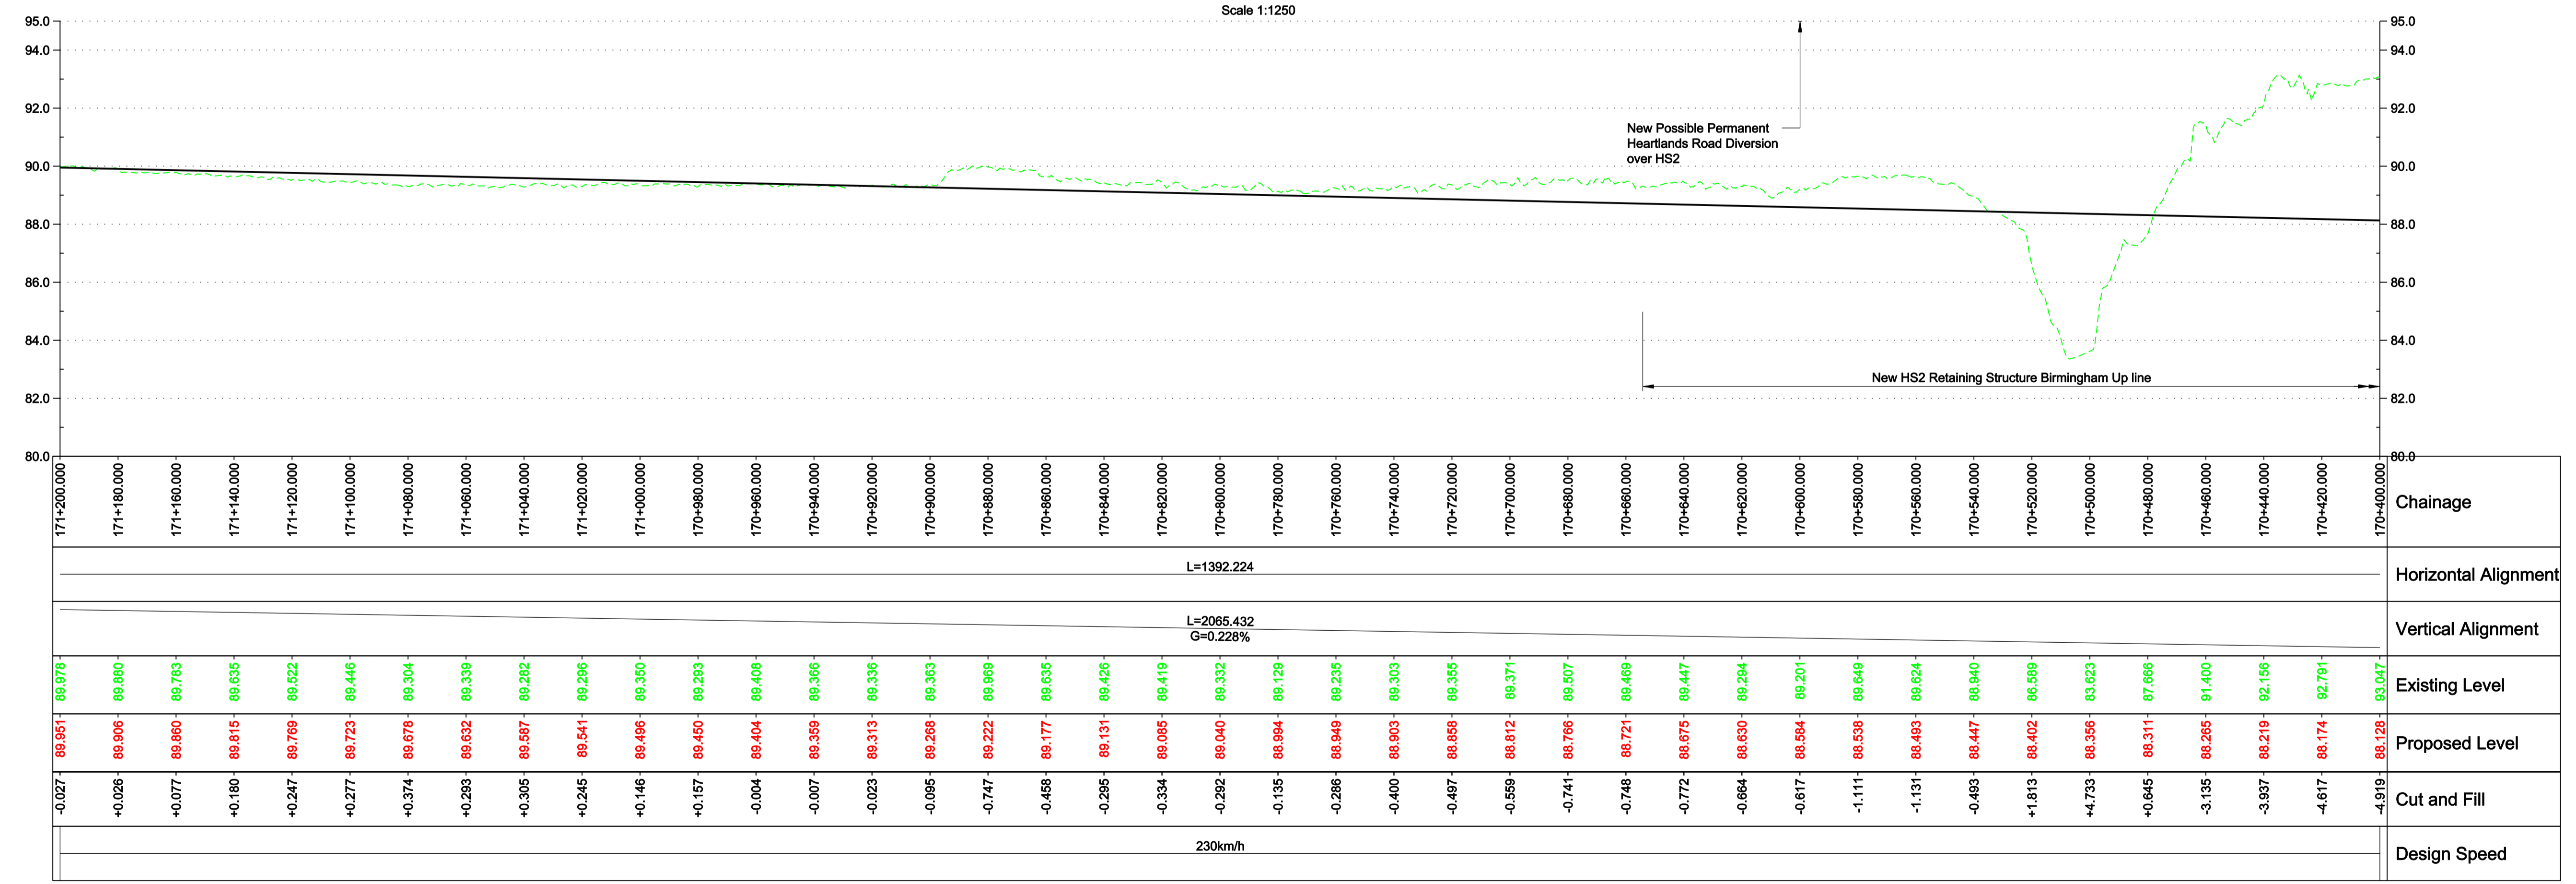

Profile
Scale H 1:1250 V 1:125

© Crown copyright and database rights 2011 Ordnance Survey 10049190

Environmental Features Legend

Listed buildings	Special Areas of Conservation	National Parks	Railway Cutting	Highway Cutting
Area of Outstanding Natural Beauty	Special Protection Areas	Flood Risk Zones	Railway Embankment	Highway Embankment
RAMSAR	National Nature Reserves			
World Heritage Site	Parks and Gardens			
SSSI	Scheduled Ancient Monuments			
	Historical Battlefields			

1.0	13/01/12	CO	MP	CL
Approved				
Issue	Date	By	Chkd	Appd



Client
High Speed 2 Feasibility Study

Job Title
High Speed 2 Feasibility Study

Scale at A1
As Shown

Discipline
Rail



The Arup Campus, Blythe Gate, Blythe Valley Park
Solihull, West Midlands B90 3AE
T +44(0)121 213 3000 F +44(0)121 213 3001
www.arup.com

Drawing Title
Post Consultation Route West Midlands Drawings Plan and Profile, Sheet 14 of 20

Drawing Status
Approved

Job No
209742-00

Drawing No
HS2-ARP-00-DR-RW-05214

Issue
1.0

0 0.01 0.02 0.03 0.04 0.05 Metres at 1:1 (Scale with caution as distortion can occur)