



GT50/151/0008

**ROAD TRAFFIC REGULATION ACT 1984 – SECTIONS 64 AND 65  
AUTHORISATION OF TRAFFIC SIGNS AND SPECIAL DIRECTIONS**

The Secretary of State for Transport, in exercise of his powers under Sections 64 and 65 of the Road Traffic Regulation Act 1984, and of all other powers enabling him in that behalf, for the purpose of informing road users of part-time bus gate in Duke Street, a road for which Sheffield City Council is the traffic authority, hereby:-

1. authorises the placing at or within 5 metres] of the sites marked with a red cross on the attached plan numbered GT50/151/008-1 of a traffic sign consisting of a plate (hereinafter referred to as "the authorised plate") conforming as to size, colour and character with that show at A in the attached drawing numbered GT50/151/0008-2, save that the a reference to the time of day or the day of the week may be added, varied or omitted; and
2. directs that the authorised plate shall only be used beneath signs to diagrams 953 and 953.2 in Schedule 5 to the Traffic Signs Regulations 2002 (Part I of SI 2002/3113, "the 2002 Regulations"); and
3. directs, without prejudice to any statutory provision to the like effect, that it is a condition of this authorisation that the erection of the authorised plate at or near the said sites shall continue to have effect only until such day as may be appointed by one month's notice given by the Secretary of State in writing to the traffic authority for the removal or alteration of the authorised plate and on that day the said authorisation shall, without prejudice to the giving of any further authorisation or direction, cease to have effect.




GT50/151/0008


The provisions of Regulations 12 and 20 of the 2002 Regulations shall apply to the authorised plate in the same manner as they apply to the plate to diagram 953.2 when used in conjunction with the sign to diagram 953 in Schedule 5 to those Regulations.


Dated 6 October 2011

Signed by authority of the Secretary of State

 

A Delegated Official of the Department for Transport

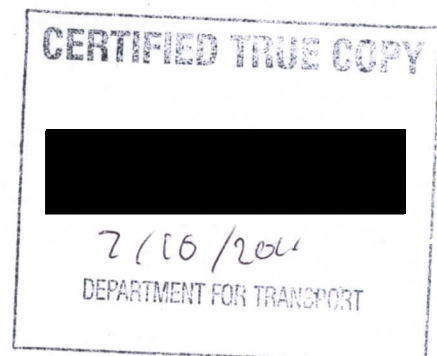

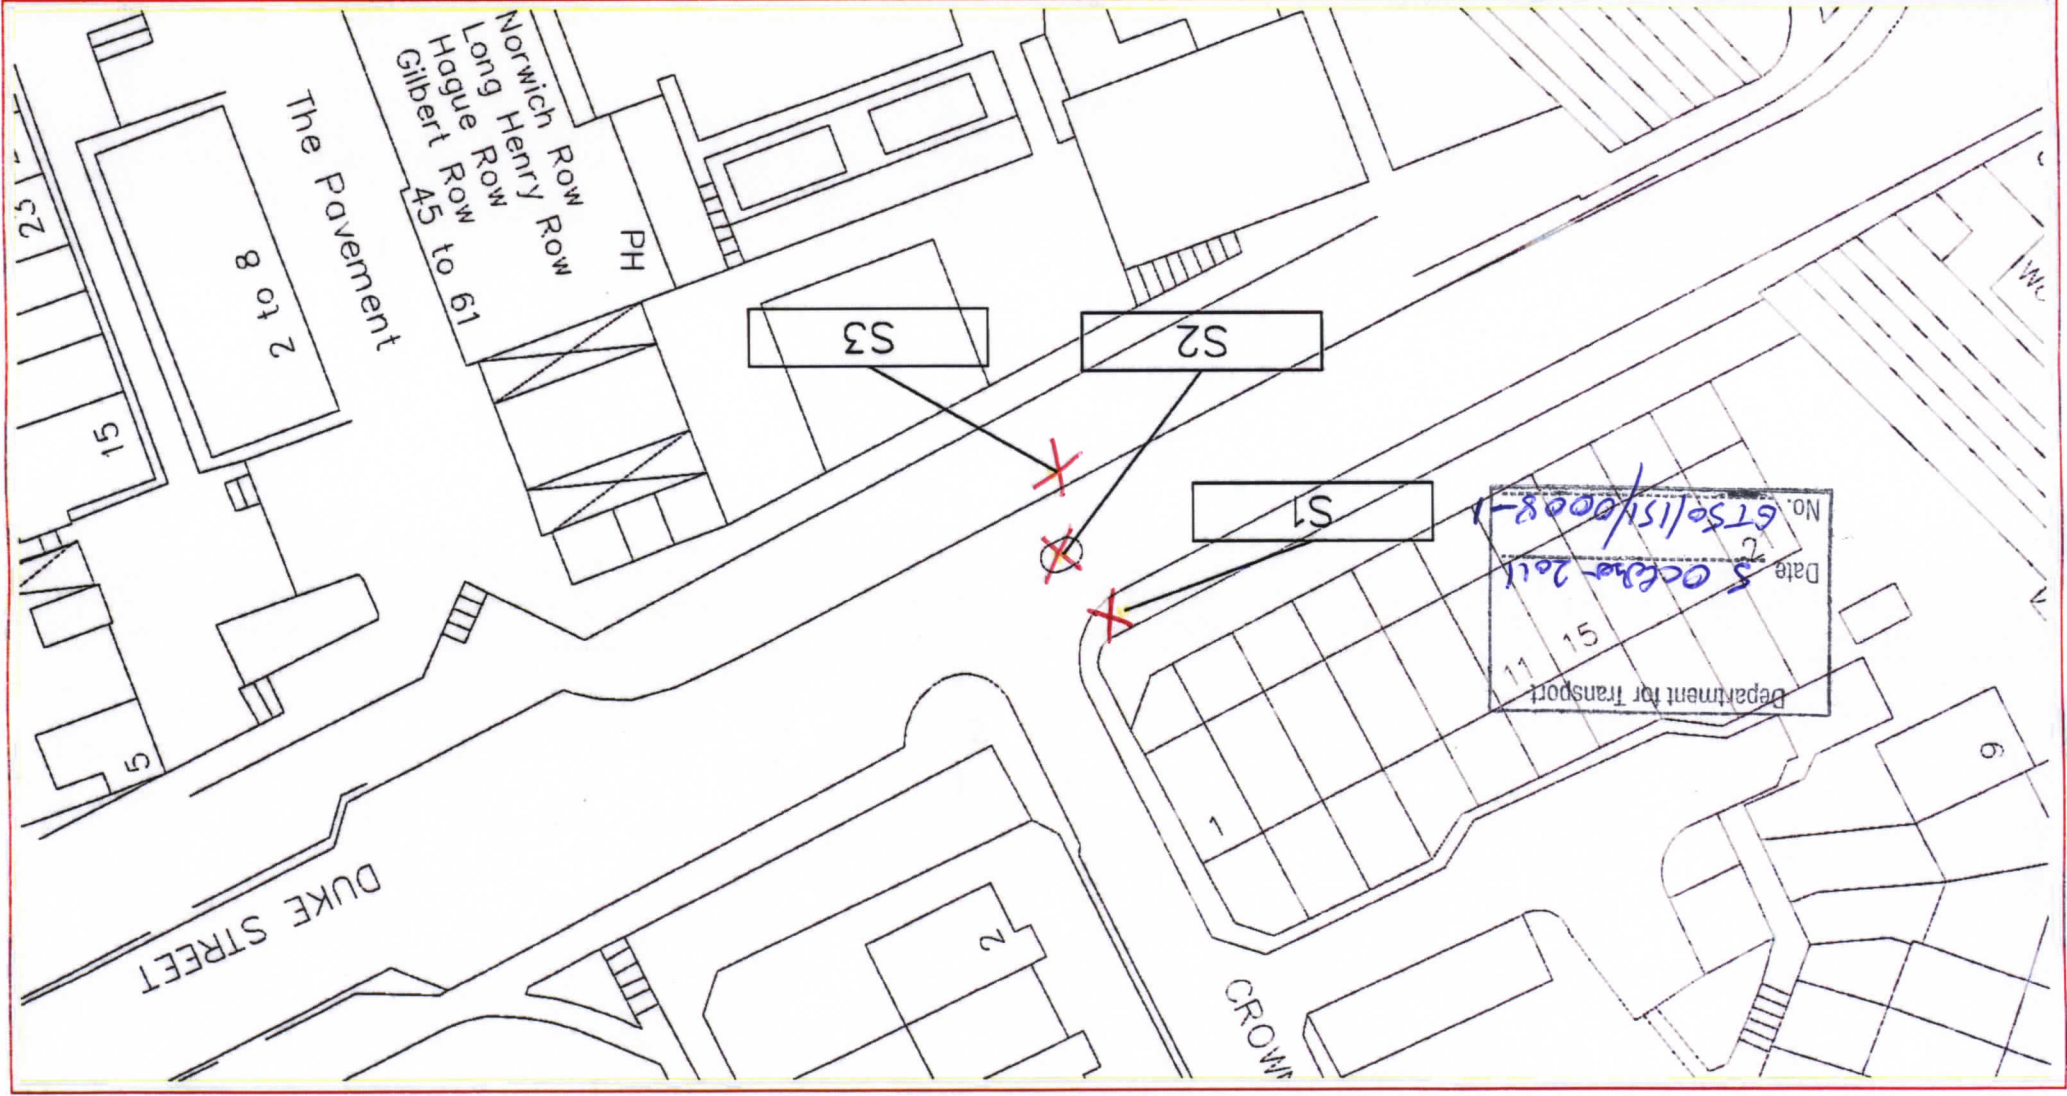

**STREET FORCE  
DESIGN & BUILD DIVISION**

210 CARBROOK HALL ROAD  
SHEFFIELD S9 2DB  
Tel. (Reception) 0114-273-6320, Fax. 0114-273-6182  
J CHARLTON B Tech, CEng MICE  
Head Of Street Force  
Sheffield City Council

A Service Area of the Duchman of Place  
Sheffield City Council

• Do not scale from this drawing  
• Any errors/omissions to be reported immediately  
• If in doubt, ask  
© Crown copyright. All rights reserved. 10018816, 2009

DRAWN JK  
SEPT 2011  
TRACED  
CHECKED SMC

Client SHEFFIELD CITY COUNCIL  
Scheme DUKE STREET BUS GATE  
Drawing Title TRAFFIC DESIGN - PROPOSED TRAFFIC SIGNING  
DTT TRAFFIC SIGN AUTHORISATION

Drawing No. TD/BG074/3.3  
Scale 1:500  
A4  
Date SEPT 2011







MAN:

SRN:


Blue roundel with  
white boarder  
symbols/text

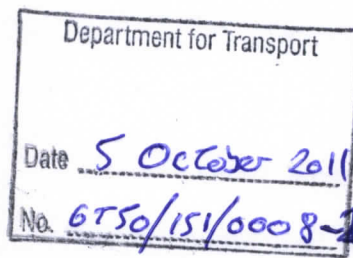

Yellow backing  
board

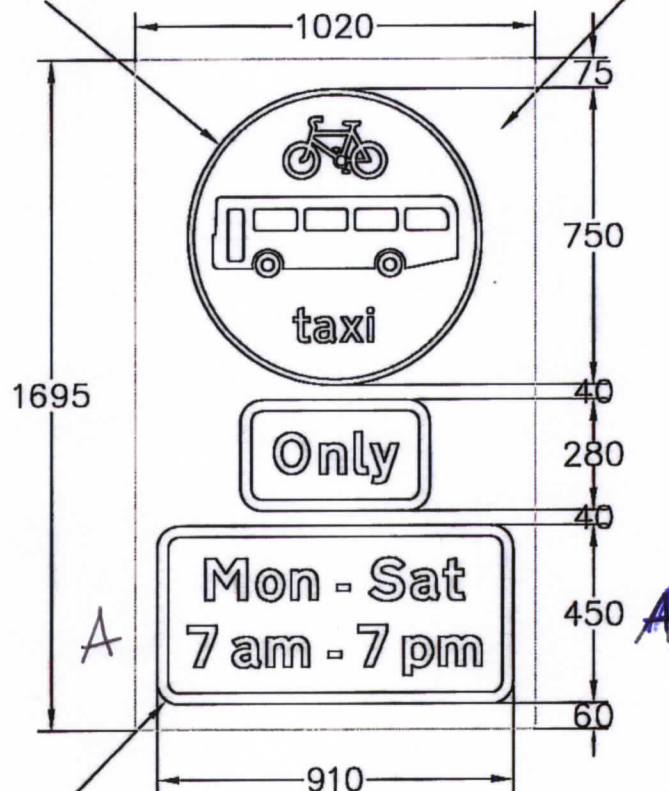

White sign with  
black boarder/text

Scheme Duke Street Bus Gate			Site Plan No. TD/BG074/3.3	
Location Duke Street				
Diagram No. 953, 953.2			Sign Size	1020 x 1695
Alphabet Heavy			Sign Area (sq.m)	1.73
'x' Height 75			Mounting Height	2300
Finish DG3			Post Length (Ø)	—
 Sheffield City Council  Development Environment & Leisure	TRAFFIC DESIGN STREET FORCE  A Service Area of the Directorate of Development, Environment & Leisure, Sheffield City Council	Drawn	J.A.K.	Sign Reference Number  S1, S2 & S3
		Checked	SMW	
		Date	SEPT 2011	