



Department  
for Transport

## Road Traffic Regulation Act 1984 Sections 64 and 65

### Authorisation of traffic signs and special directions

#### Accessible transcript

Secretary of State for Transport's traffic authorisation of traffic signs for the purpose of informing public rights of way users of the crossing prerequisites in the vicinity of the Dunnerholme Level Crossing in Cumbria, for which the traffic authority Cumbria County Council permits the placing of signs by Network Rail.

The following pages contain a copy of the text from the Secretary of State for Transport's traffic authorisation regarding the above traffic signs.

A scanned copy of the signed authorisation and supporting documents from the application are appended to this letter. The supporting material is submitted to the Department for Transport by a third party. You should refer to the party involved for accessible copies of the supporting material.



**ROAD TRAFFIC REGULATION ACT – SECTIONS 64 AND 65  
AUTHORISATION OF TRAFFIC SIGNS AND SPECIAL DIRECTIONS**

The Secretary of State for Transport, in exercise of his powers under Sections 64 and 65 of the Road Traffic Regulation Act 1984, and of all other powers enabling him in that behalf for the purpose of informing public rights of way users of the crossing prerequisites in the vicinity of the Dunnerholme Level Crossing in Cumbria, for which the traffic authority Cumbria County Council permits the placing of signs by Network Rail, hereby:-

1. authorises the erection at or within 5 metres of the sites marked schematically on the attached plan numbered GT50/031/0026-1 of a traffic sign (hereinafter referred to as “the authorised sign A”) conforming as to size, colour and character with that shown in the attached drawing numbered GT50/031/0026-2; and
2. authorises the erection at or within 5 metres of the said sites of a traffic sign (hereinafter referred to as “the authorised sign B”) conforming as to size, colour and character with that shown in the attached drawing numbered GT50/031/0026-3; and
3. authorises the erection at or within 5 metres of the said sites of a traffic sign (hereinafter referred to as “the authorised sign C”) conforming as to size, colour and character with that shown in the attached drawing numbered GT50/031/0026-4; and
4. directs, without prejudice to any statutory provision to the like effect, that it is a condition of this authorisation that the erection of the authorised signs A, B and C at or near the said sites shall continue to have effect only until such day as may be appointed by one month’s notice given by the Secretary of State in writing to the traffic authority for the removal or alteration of the authorised signs A, B and C and on that day the said authorisation shall, without prejudice to the giving of any further authorisation or direction, cease to have effect.



Department  
for Transport

GT50/031/0026

The provisions of Regulation 11 of the Traffic Signs Regulations 2016 (Part 1 of S.I. 2016/362) shall apply to the authorised signs A, B and C in the same manner as they apply to the signs shown in those Regulations.

Dated: *04 July 2022*

Signed by authority of the Secretary of State

.....

A Delegated Official of the Department for Transport



Department  
for Transport

**SCANNED  
AUTHORISATION  
AND SUPPORTING  
DOCUMENTS  
FOLLOW**



**ROAD TRAFFIC REGULATION ACT – SECTIONS 64 AND 65  
AUTHORISATION OF TRAFFIC SIGNS AND SPECIAL DIRECTIONS**

The Secretary of State for Transport, in exercise of his powers under Sections 64 and 65 of the Road Traffic Regulation Act 1984, and of all other powers enabling him in that behalf for the purpose of informing public rights of way users of the crossing prerequisites in the vicinity of the Dunnerholme Level Crossing in Cumbria, for which the traffic authority Cumbria County Council permits the placing of signs by Network Rail, hereby:-


1. authorises the erection at or within 5 metres of the sites marked schematically on the attached plan numbered GT50/031/0026-1 of a traffic sign (hereinafter referred to as “the authorised sign A”) conforming as to size, colour and character with that shown in the attached drawing numbered GT50/031/0026-2; and
2. authorises the erection at or within 5 metres of the said sites of a traffic sign (hereinafter referred to as “the authorised sign B”) conforming as to size, colour and character with that shown in the attached drawing numbered GT50/031/0026-3; and
3. authorises the erection at or within 5 metres of the said sites of a traffic sign (hereinafter referred to as “the authorised sign C”) conforming as to size, colour and character with that shown in the attached drawing numbered GT50/031/0026-4; and
4. directs, without prejudice to any statutory provision to the like effect, that it is a condition of this authorisation that the erection of the authorised signs A, B and C at or near the said sites shall continue to have effect only until such day as may be appointed by one month’s notice given by the Secretary of State in writing to the traffic authority for the removal or alteration of the authorised signs A, B and C and on that day the said authorisation shall, without prejudice to the giving of any further authorisation or direction, cease to have effect.



The provisions of Regulation 11 of the Traffic Signs Regulations 2016 (Part 1 of S.I. 2016/362) shall apply to the authorised signs A, B and C in the same manner as they apply to the signs shown in those Regulations.

Dated: *04 July 2022*


Signed by authority of the Secretary of State

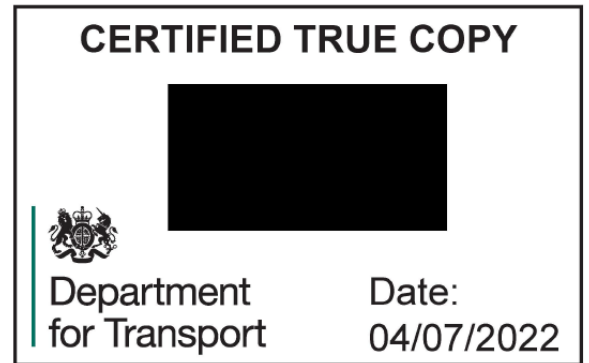

.....

A Delegated Official of the Department for Transport

# Site Location Map



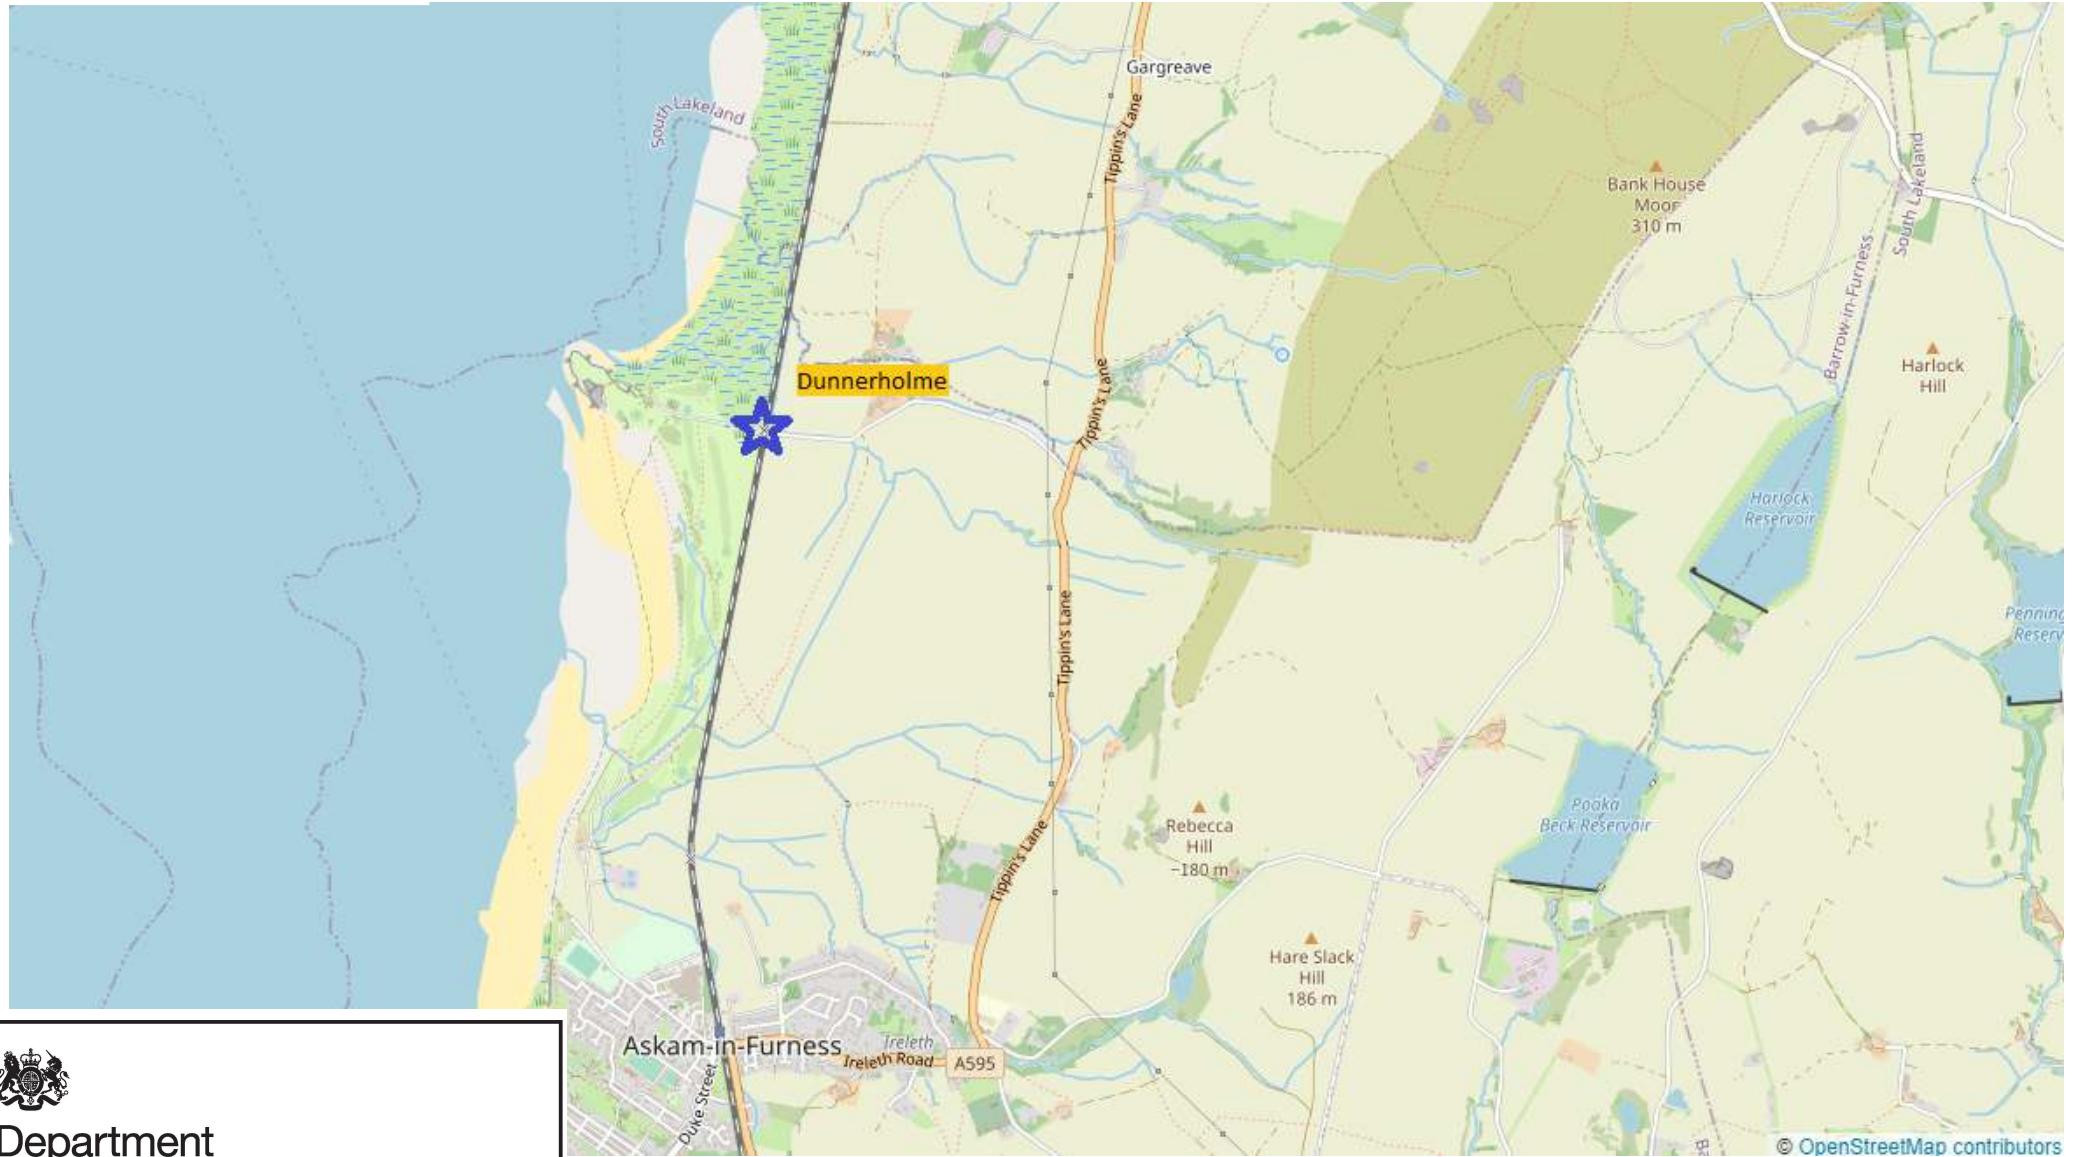


Department  
for Transport


Date: 15 June 2022

Number: GT50/031/0026-1

# DUNNERHOLME - SITE PLAN

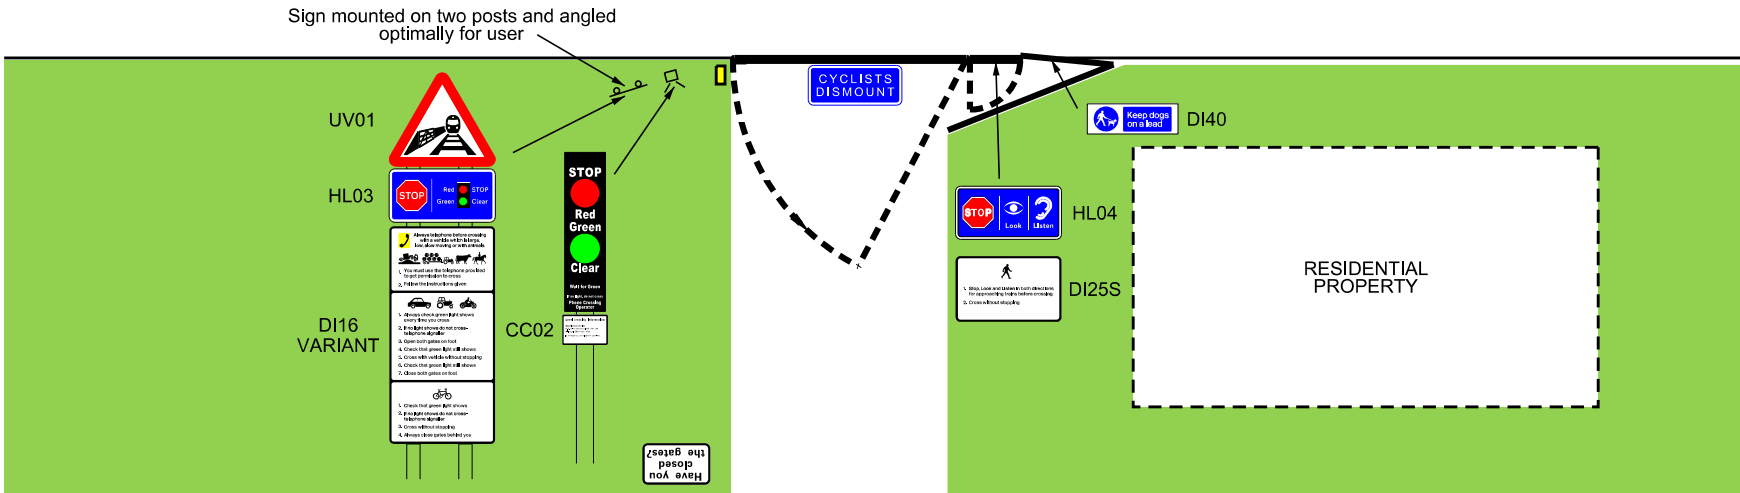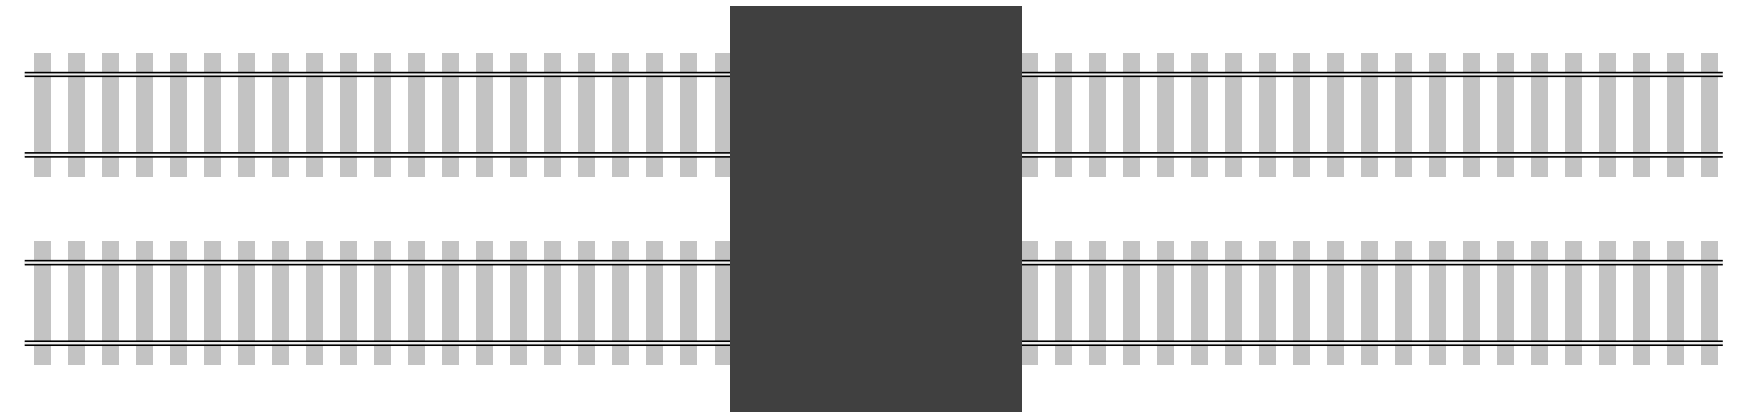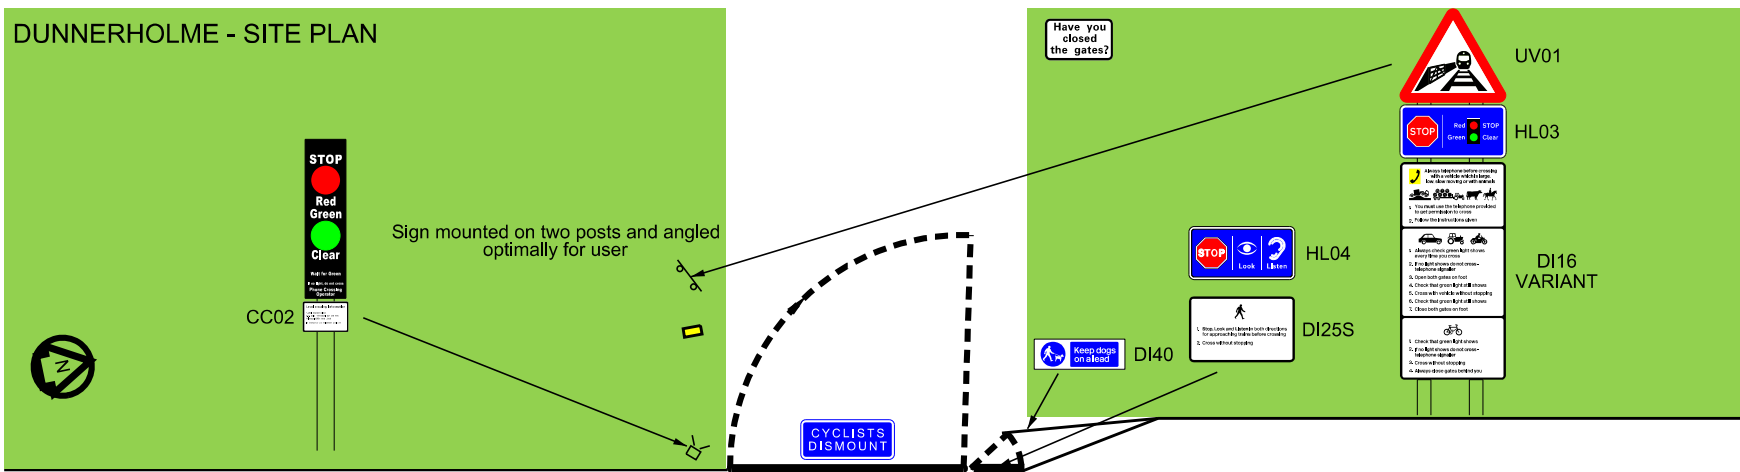




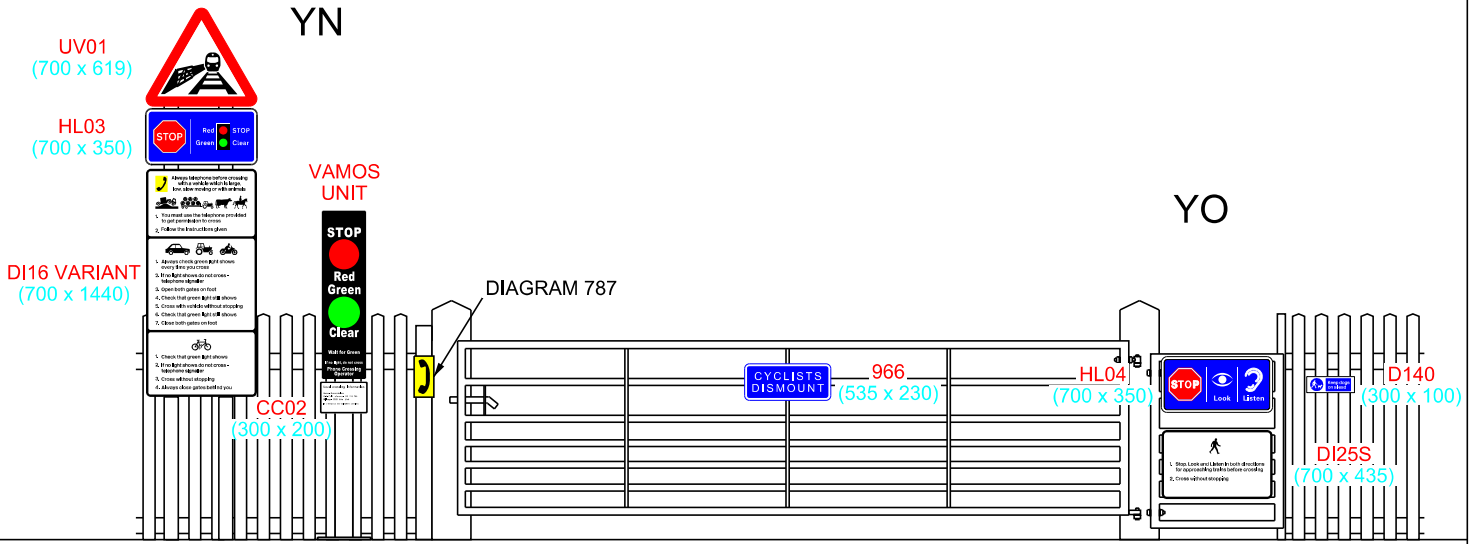


UP ELEVATION

FOOTWAY LEVEL DOES NOT REFLECT ACTUAL GROUND PROFILE  
ALL DIMENSIONS IN MILLIMETRES (mm) UNLESS SPECIFIED OTHERWISE

 

ZN


ZO

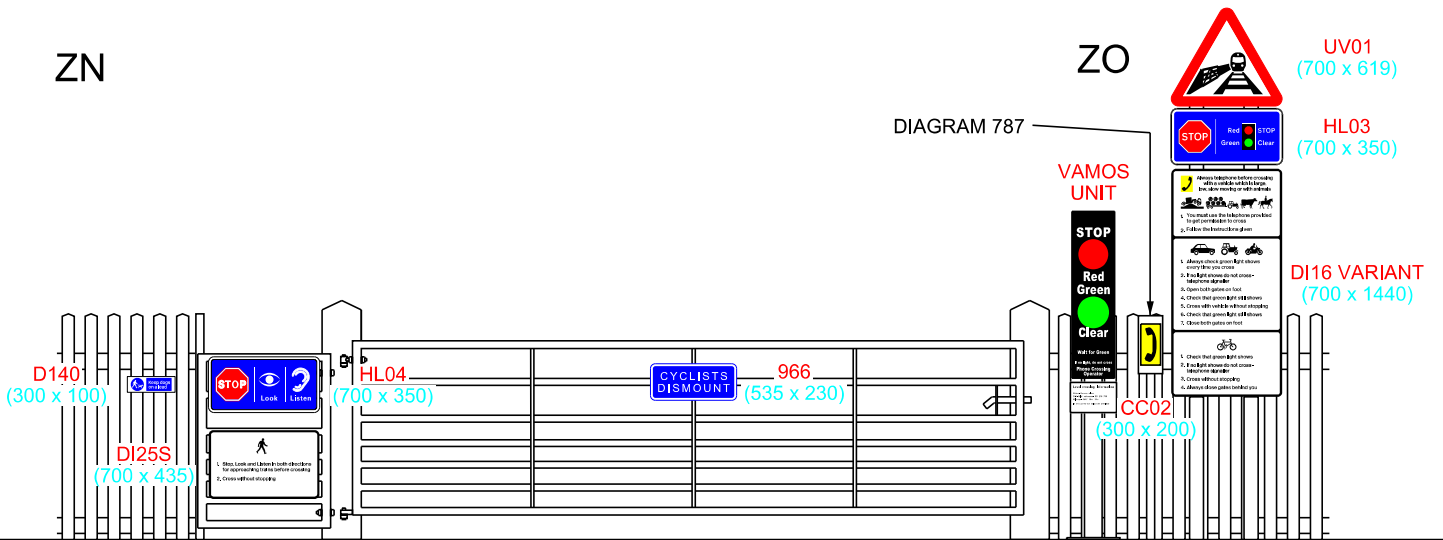

DOWN ELEVATION

FOOTWAY LEVEL DOES NOT REFLECT ACTUAL GROUND PROFILE  
ALL DIMENSIONS IN MILLIMETRES (mm) UNLESS SPECIFIED OTHERWISE


SIGNAGE

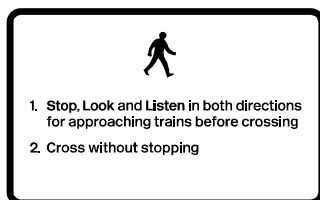

D125S



DI40

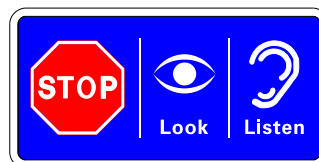

HL04




RBLI

*Improving lives every day*

Royal British Legion Industries,  
Hall Road, Aylesford, Kent,  
ME20 7NL  
www.rbli.co.uk

Email: sales.office@rbli.co.uk  
Tel: 01622 795900

www.britainsbravestmanufacturing.org.uk

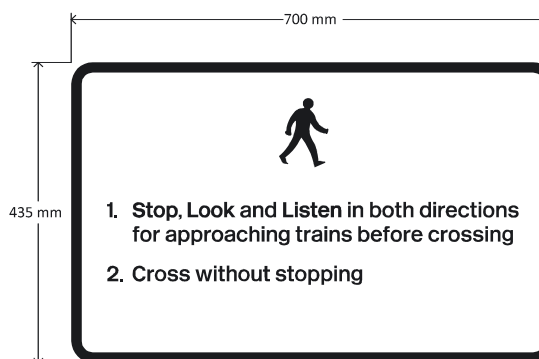

Client: **Network Rail (Crossing Samples)**

Drawing No. DI25S	Rev. No.
-------------------	----------

Date	11/11/2021
------	------------

Size	As shown
------	----------

Substrate	ACM
-----------	-----

Colours	Various
---------	---------

Material Type	RA2
---------------	-----

Font	Transport
------	-----------

Letter Height	20, 22, 26mm
---------------	--------------

xht (DoT only)	N/A
----------------	-----

Border	15mm
--------	------

Rads	31mm (62.5/2)
------	---------------

Fixings	TBC
---------	-----

Additional Information:



Department  
for Transport

Date: 15 June 2022

Number: GT50/031/0026-2

Please check all details are correct before approving this drawing.  
Once approved, your sign will be made to this detail.

Proof Approved: \_\_\_\_\_  
Signed.....  
Date.....

placing an order.

SUPPORTING OUR FORCES  
— MADE BY —  
**BRITAIN'S BRAVEST**  
MANUFACTURING CO.  
SINCE 1919



RBLI

*Improving lives every day*

Royal British Legion Industries,  
Hall Road, Aylesford, Kent,  
ME20 7NL  
www.rbli.co.uk

Email: sales.office@rbli.co.uk  
Tel: 01622 795900

www.britainsbravestmanufacturing.org.uk

Client: **Network Rail**  
**(Crossing Samples)**

Drawing No. HL04 | Rev. No. 2

Date | 11/02/2020

Size | as shown

Substrate | ACM

Colours | Various

Material Type | RA2

Font | Transport


Letter Height | 25mm

xht (DoT only) | N/A

Border | 15mm

Rads | 31mm (62.5/2)

Fixings | TBC

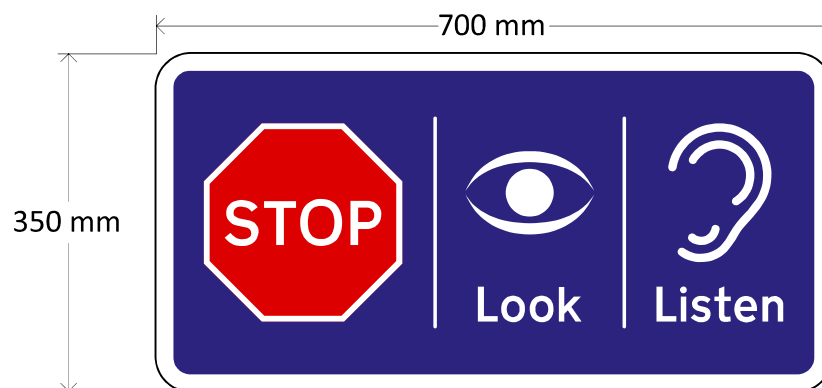

Department  
for Transport

Date: 15 June 2022

Number: GT50/031/0026-3

Information:

SUPPORTING OUR FORCES  
MADE BY  
**BRITAIN'S  
BRAVEST**  
MANUFACTURING CO.  
SINCE 1919

Please check all details are correct  
before approving this drawing.  
Once approved, your sign will  
be made to this detail.

Proof Approved:

Signed.....

Date.....

PL  
dr  
If  
re  
placing an order.



RBLI

*Improving lives every day*

Royal British Legion Industries,  
Hall Road, Aylesford, Kent,  
ME20 7NL  
www.rbli.co.uk

Email: sales.office@rbli.co.uk  
Tel: 01622 795900

www.britainsbravestmanufacturing.org.uk

Client: **Network Rail**  
**(Crossing Samples)**

Drawing No. DI40 | Rev. No. 2

Date | 23/08/2021

Size | as shown

Substrate | ACM

Colours | Various

Material Type | RA2

Font | Transport

Letter Height | 23, 26mm

xht (DoT only) | N/A

Border | 15mm

Rads | 31mm (62.5/2)

Fixings | TBC

Additional Information:



Department  
for Transport

Date: 15 June 2022

Number: GT50/031/0026-4

SUPPORTING OUR FORCES  
— MADE BY —  
**BRITAIN'S  
BRAVEST**  
MANUFACTURING CO.  
SINCE 1919

Please check all details are correct  
before approving this drawing.  
Once approved, your sign will  
be made to this detail.

Proof Approved:

Signed.....

Date.....

If you require specific colour  
references, please specify when  
placing an order.