



Department
for Transport

Road Traffic Regulation Act 1984 Sections 64 and 65

Authorisation of traffic signs and special directions

Accessible transcript

Secretary of State for Transport's traffic authorisation of traffic signs behalf for the purpose of informing public rights of way users of the crossing prerequisites in the vicinity of the Moss Tip in Cumbria, for which the traffic authority Cumbria County Council permits the placing of signs by Network Rail.

The following pages contain a copy of the text from the Secretary of State for Transport's traffic authorisation regarding the above traffic signs.

A scanned copy of the signed authorisation and supporting documents from the application are appended to this letter. The supporting material is submitted to the Department for Transport by a third party. You should refer to the party involved for accessible copies of the supporting material.



**ROAD TRAFFIC REGULATION ACT – SECTIONS 64 AND 65
AUTHORISATION OF TRAFFIC SIGNS AND SPECIAL DIRECTIONS**

The Secretary of State for Transport, in exercise of his powers under Sections 64 and 65 of the Road Traffic Regulation Act 1984, and of all other powers enabling him in that behalf for the purpose of informing public rights of way users of the crossing prerequisites in the vicinity of the Moss Tip in Cumbria, for which the traffic authority Cumbria County Council permits the placing of signs by Network Rail, hereby:-

1. authorises the erection at or within 5 metres of the sites marked schematically on the attached plan numbered GT50/031/0027-1 of a traffic sign (hereinafter referred to as “the authorised sign A”) conforming as to size, colour and character with that shown in the attached drawing numbered GT50/031/0027-2; and
2. authorises the erection at or within 5 metres of the said sites of a traffic sign (hereinafter referred to as “the authorised sign B”) conforming as to size, colour and character with that shown in the attached drawing numbered GT50/031/0027-3; and
3. authorises the erection at or within 5 metres of the said sites of a traffic sign (hereinafter referred to as “the authorised sign C”) conforming as to size, colour and character with that shown in the attached drawing numbered GT50/031/0027-4; and
4. directs, without prejudice to any statutory provision to the like effect, that it is a condition of this authorisation that the erection of the authorised signs A, B and C at or near the said sites shall continue to have effect only until such day as may be appointed by one month’s notice given by the Secretary of State in writing to the traffic authority for the removal or alteration of the authorised signs A, B and C and on that day the said authorisation shall, without prejudice to the giving of any further authorisation or direction, cease to have effect.



Department
for Transport

GT50/031/0027

The provisions of Regulation 11 of the Traffic Signs Regulations 2016 (Part 1 of S.I. 2016/362) shall apply to the authorised signs A, B and C in the same manner as they apply to the signs shown in those Regulations.

Dated: *04 July 2022*

Signed by authority of the Secretary of State

.....

A Delegated Official of the Department for Transport



Department
for Transport

**SCANNED
AUTHORISATION
AND SUPPORTING
DOCUMENTS
FOLLOW**



**ROAD TRAFFIC REGULATION ACT – SECTIONS 64 AND 65
AUTHORISATION OF TRAFFIC SIGNS AND SPECIAL DIRECTIONS**

The Secretary of State for Transport, in exercise of his powers under Sections 64 and 65 of the Road Traffic Regulation Act 1984, and of all other powers enabling him in that behalf for the purpose of informing public rights of way users of the crossing prerequisites in the vicinity of the Moss Tip in Cumbria, for which the traffic authority Cumbria County Council permits the placing of signs by Network Rail, hereby:-



1. authorises the erection at or within 5 metres of the sites marked schematically on the attached plan numbered GT50/031/0027-1 of a traffic sign (hereinafter referred to as “the authorised sign A”) conforming as to size, colour and character with that shown in the attached drawing numbered GT50/031/0027-2; and
2. authorises the erection at or within 5 metres of the said sites of a traffic sign (hereinafter referred to as “the authorised sign B”) conforming as to size, colour and character with that shown in the attached drawing numbered GT50/031/0027-3; and
3. authorises the erection at or within 5 metres of the said sites of a traffic sign (hereinafter referred to as “the authorised sign C”) conforming as to size, colour and character with that shown in the attached drawing numbered GT50/031/0027-4; and
4. directs, without prejudice to any statutory provision to the like effect, that it is a condition of this authorisation that the erection of the authorised signs A, B and C at or near the said sites shall continue to have effect only until such day as may be appointed by one month’s notice given by the Secretary of State in writing to the traffic authority for the removal or alteration of the authorised signs A, B and C and on that day the said authorisation shall, without prejudice to the giving of any further authorisation or direction, cease to have effect.



The provisions of Regulation 11 of the Traffic Signs Regulations 2016 (Part 1 of S.I. 2016/362) shall apply to the authorised signs A, B and C in the same manner as they apply to the signs shown in those Regulations.

Dated: *04 July 2022*

Signed by authority of the Secretary of State

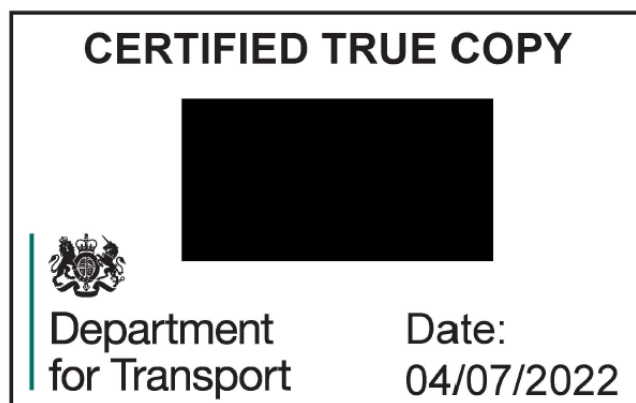 


.....
A Delegated Official of the Department for Transport

Site Location Map





Department
for Transport


Date: 15 June 2022

Number: GT50/031/0027-1

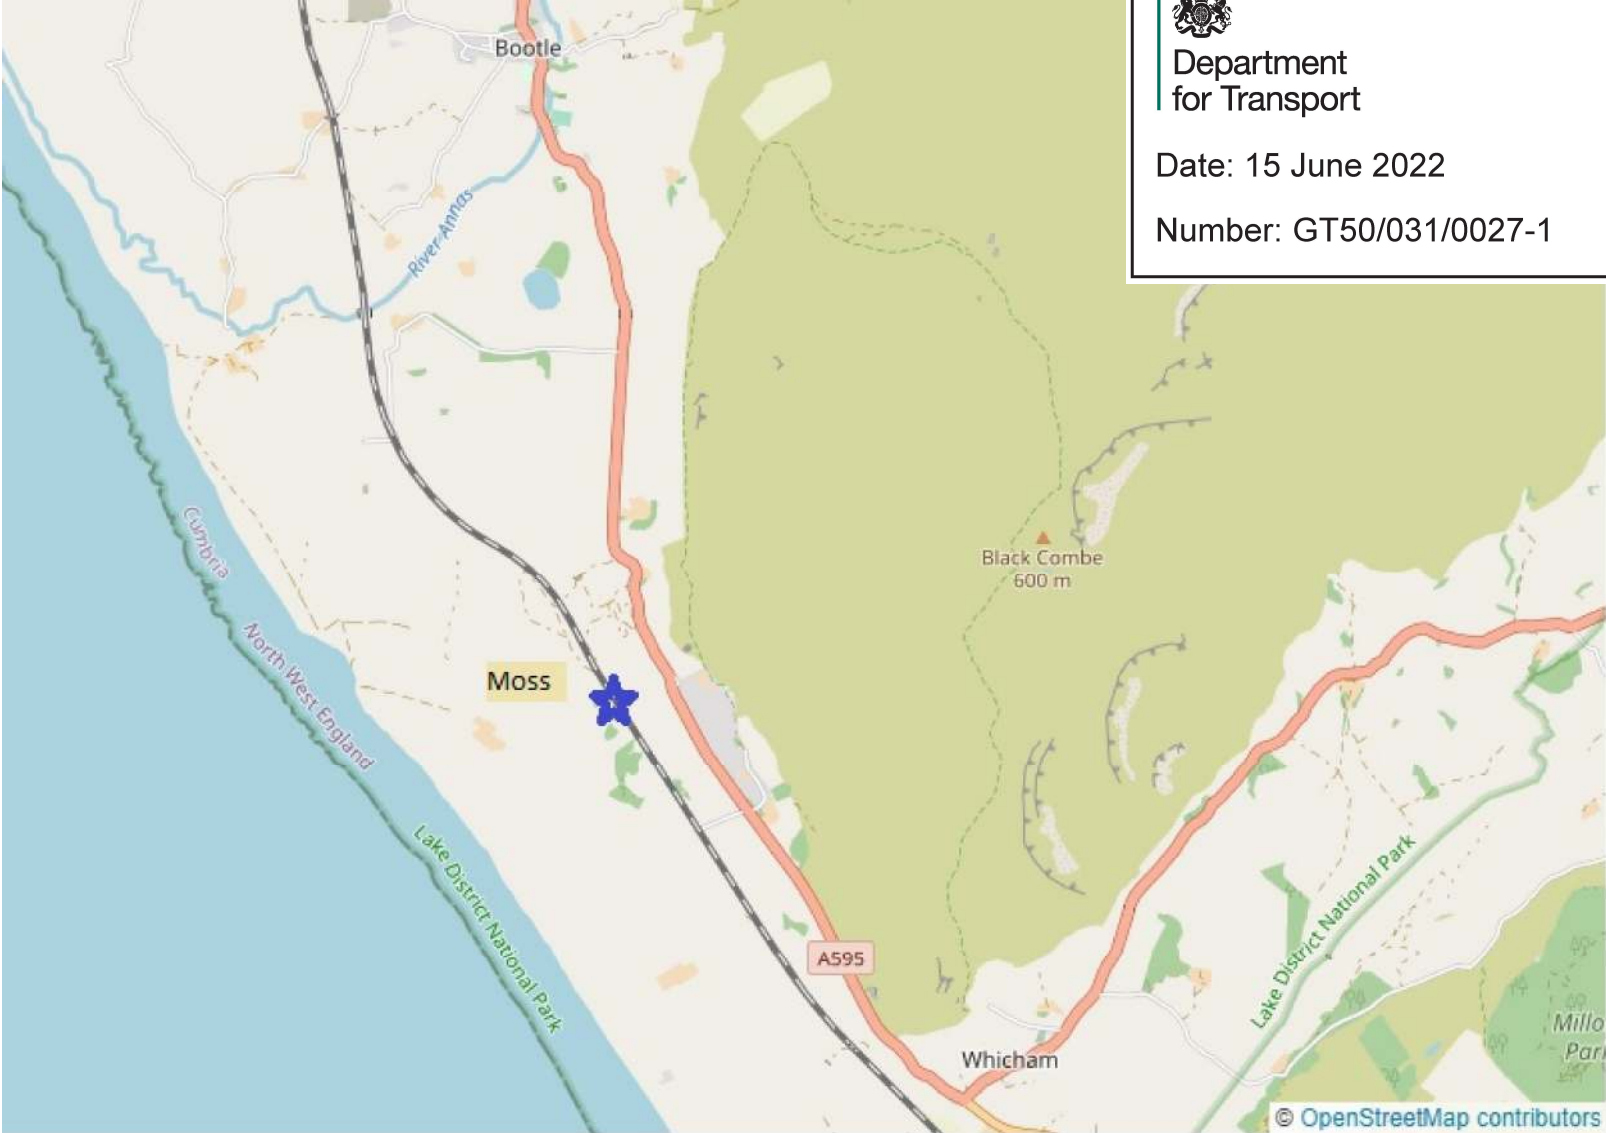



MOSS TIP - SITE PLAN

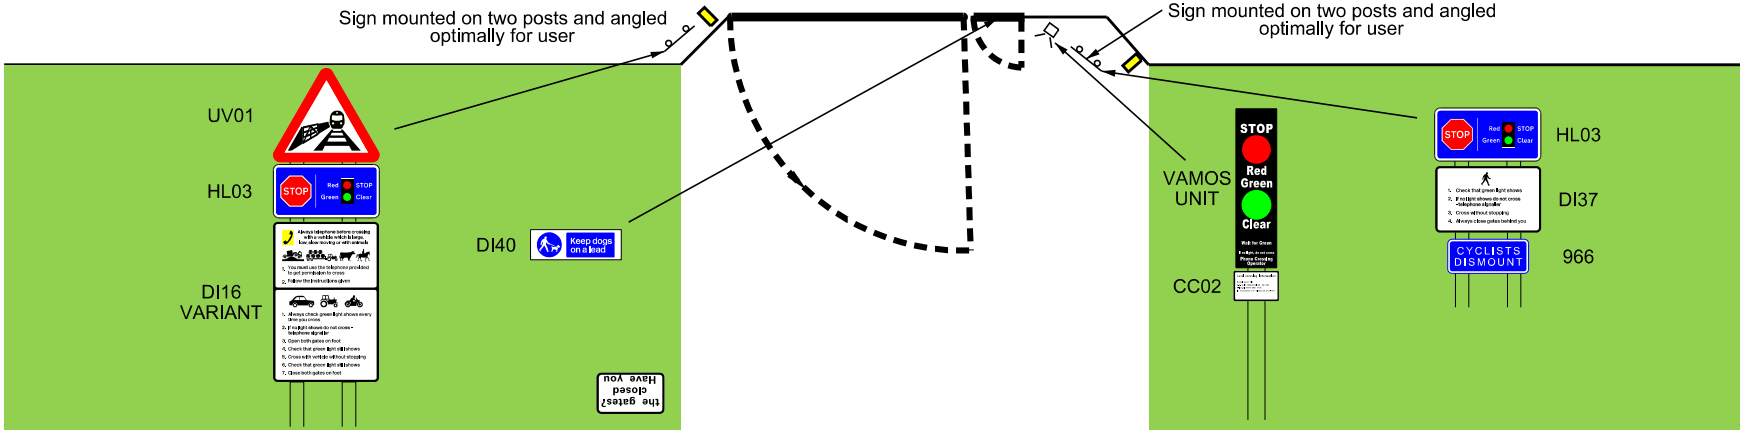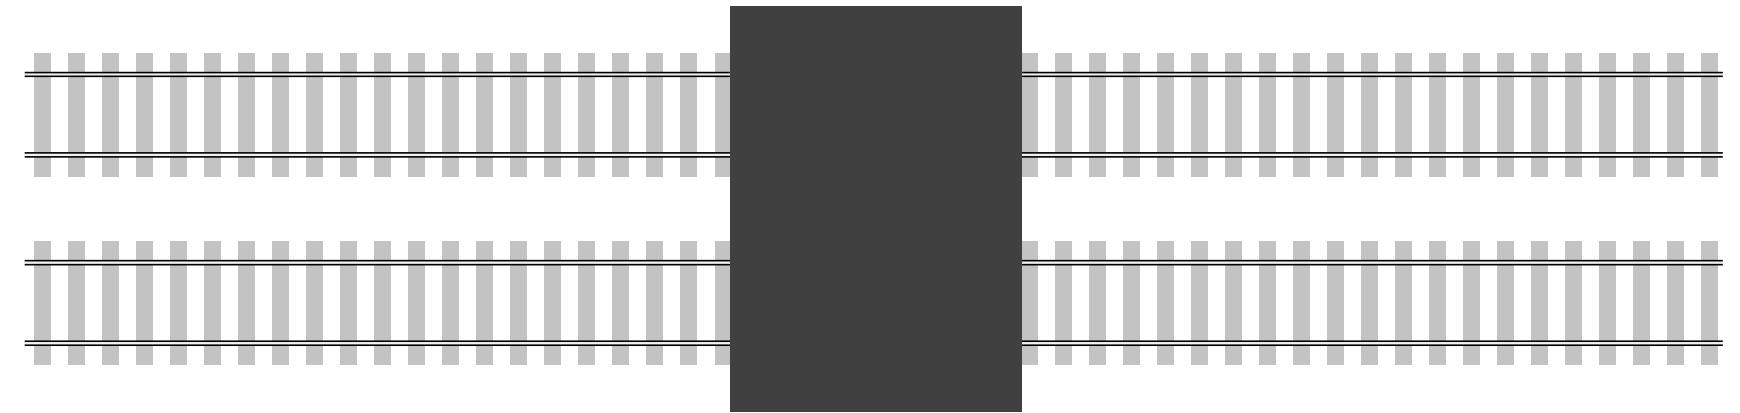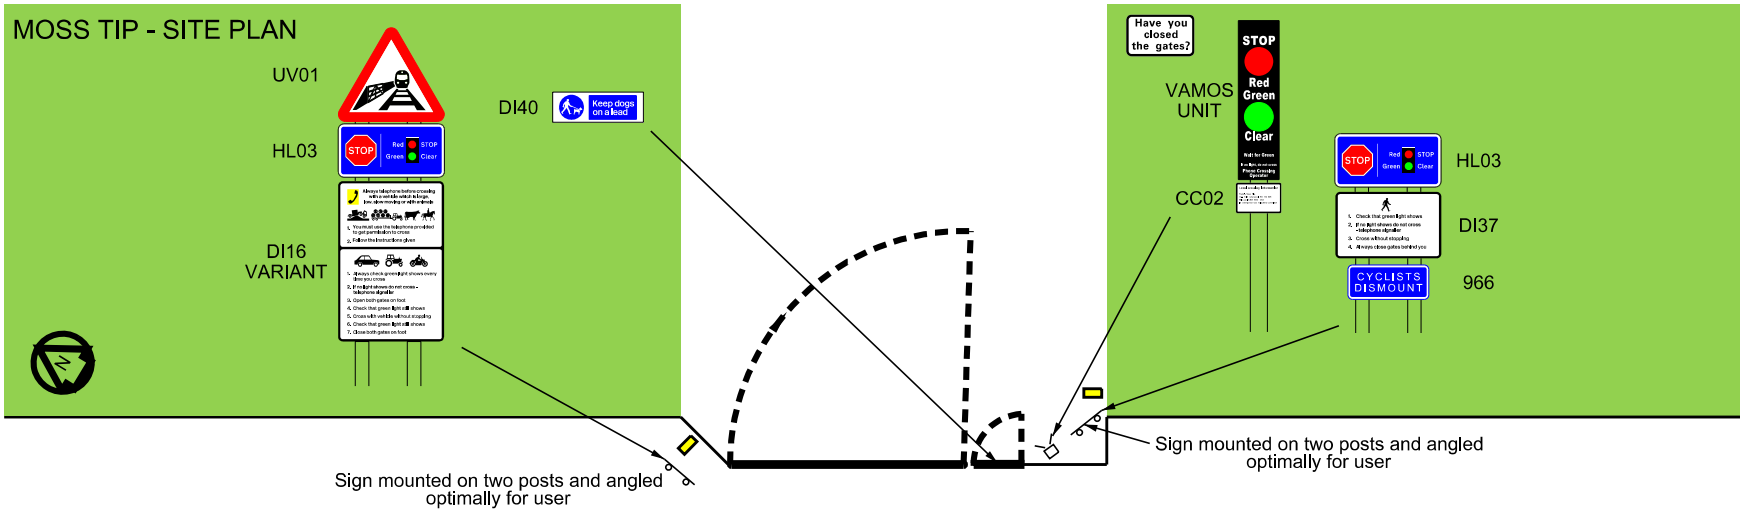

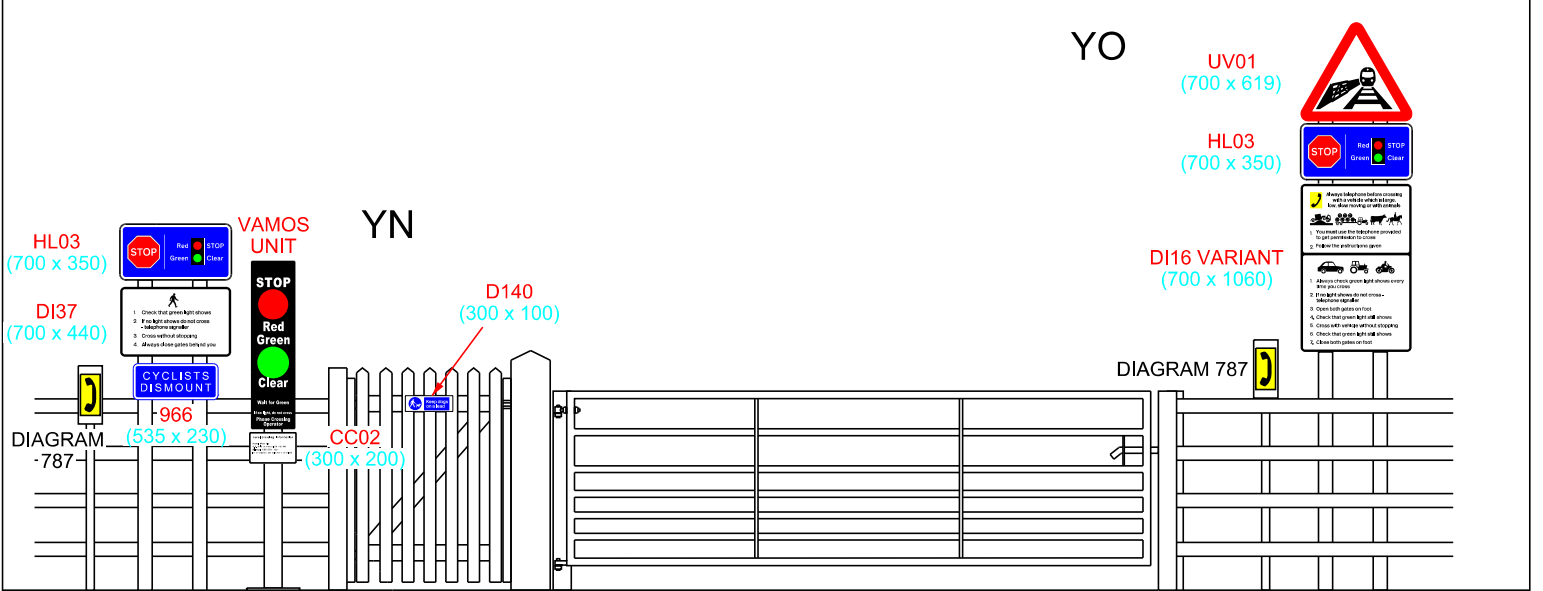

UP ELEVATION

FOOTWAY LEVEL DOES NOT REFLECT ACTUAL GROUND PROFILE
ALL DIMENSIONS IN MILLIMETRES (mm) UNLESS SPECIFIED OTHERWISE

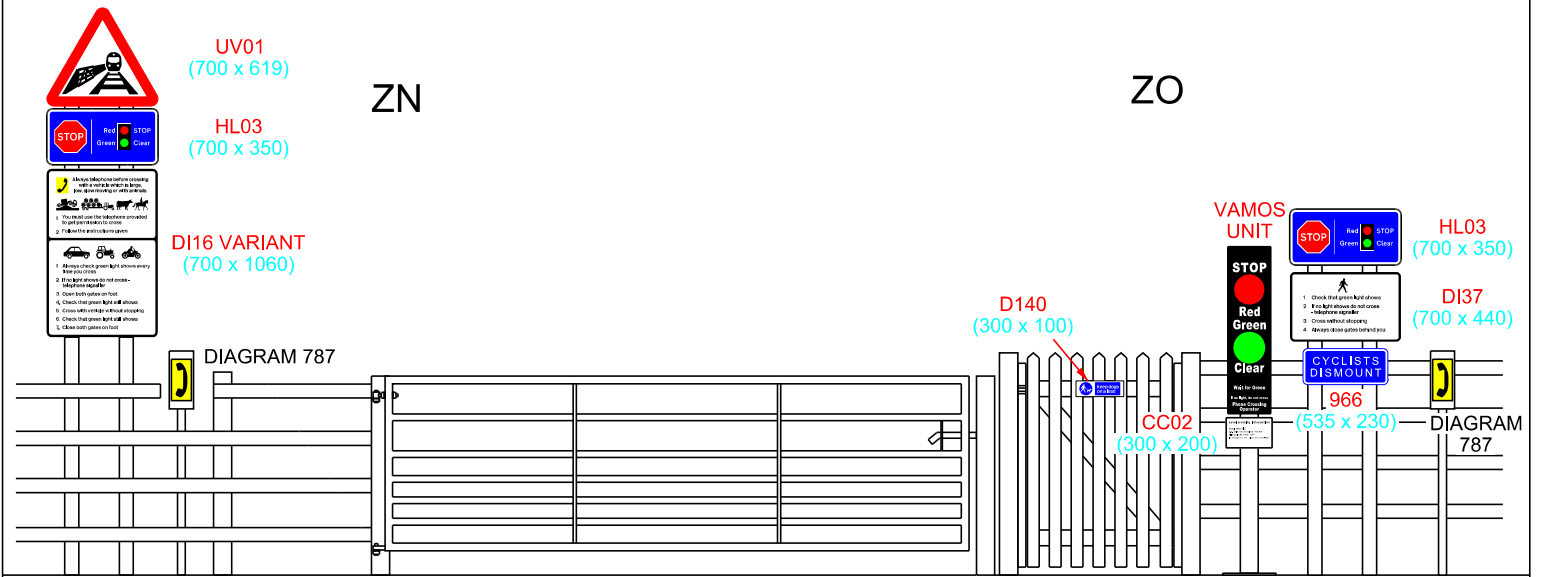 

DOWN ELEVATION

FOOTWAY LEVEL DOES NOT REFLECT ACTUAL GROUND PROFILE
ALL DIMENSIONS IN MILLIMETRES (mm) UNLESS SPECIFIED OTHERWISE

1. Check that green light shows
2. If no light shows do not cross - telephone signaller
3. Cross without stopping
4. Always close gates behind you

D137

D140

HL03


SIGNAGE INCLUDED IN THIS AUTHORISATION



Department
for Transport

Date: 15 June 2022

Number: GT50/031/0027-2

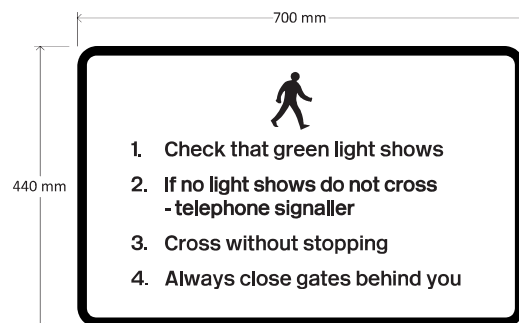

RBLI

Improving lives every day

Royal British Legion Industries,
Hall Road, Aylesford, Kent,
ME20 7NL
www.rbli.co.uk

Email: sales.office@rbli.co.uk
Tel: 01622 795900

www.britainsbravestmanufacturing.org.uk

Client: **Network Rail**
(Crossing Samples)

Drawing No. DI37	Rev. No. 2
------------------	------------

Date	27/05/2021
------	------------

Size	as shown
------	----------

Substrate	ACM
-----------	-----

Colours	Various
---------	---------

Material Type	RA2
---------------	-----

Font	Transport
------	-----------

Letter Height	23, 26mm
---------------	----------

xht (DoT only)	N/A
----------------	-----

Border	15mm
--------	------

Rads	31mm (62.5/2)
------	---------------

Fixings	TBC
---------	-----

Additional Information:

Please check all details are correct
before approving this drawing.
Once approved, your sign will
be made to this detail.

Proof Approved:

Signed.....

Date.....


PLEASE NOTE: Colours on this
drawing are for representation only.
If you require specific colour
references, please specify when
placing an order.



Department
for Transport

Date: 15 June 2022

Number: GT50/031/0027-3

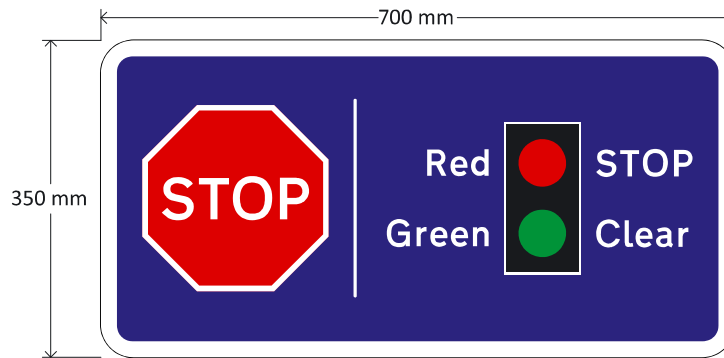

RBLI

Improving lives every day

Royal British Legion Industries,
Hall Road, Aylesford, Kent,
ME20 7NL
www.rbli.co.uk

Email: sales.office@rbli.co.uk
Tel: 01622 795900

www.britainsbravestmanufacturing.org.uk

Client: **Network Rail**
(Crossing Samples)

Drawing No. HL03	Rev. No. 2
------------------	------------

Date	24/01/2020
------	------------

Size	as shown
------	----------

Substrate	ACM
-----------	-----

Colours	Various
---------	---------

Material Type	RA2
---------------	-----

Font	Transport
------	-----------

Letter Height	33mm
---------------	------

xht (DoT only)	N/A
----------------	-----

Border	20mm
--------	------

Rads	38mm (50/3)
------	-------------

Fixings	TBC
---------	-----

Additional Information:

Please check all details are correct before approving this drawing. Once approved, your sign will be made to this detail.

Proof Approved:

Signed.....

Date.....

PLEASE NOTE: Colours on this drawing are for representation only. If you require specific colour references, please specify when placing an order.



RBLI

Improving lives every day

Royal British Legion Industries,
Hall Road, Aylesford, Kent,
ME20 7NL
www.rbli.co.uk

Email: sales.office@rbli.co.uk
Tel: 01622 795900

www.britainsbravestmanufacturing.org.uk



Client: **Network Rail**
(Crossing Samples)

Drawing No. DI40 Rev. No. 2

Date 23/08/2021

Size as shown

Substrate ACM

Colours Various

Material Type RA2

Font Transport

Letter Height 23, 26mm

xht (DoT only) N/A

Border 15mm

Rads 31mm (62.5/2)

Fixings TBC

Additional Information:



Department
for Transport

Date: 15 June 2022

Number: GT50/031/0027-4

Please check all details are correct before approving this drawing. Once approved, your sign will be made to this detail.

Proof Approved:

Signed.....

Date.....

PLEASE NOTE: Colours on this drawing are for representation only. If you require specific colour references, please specify when placing an order.