



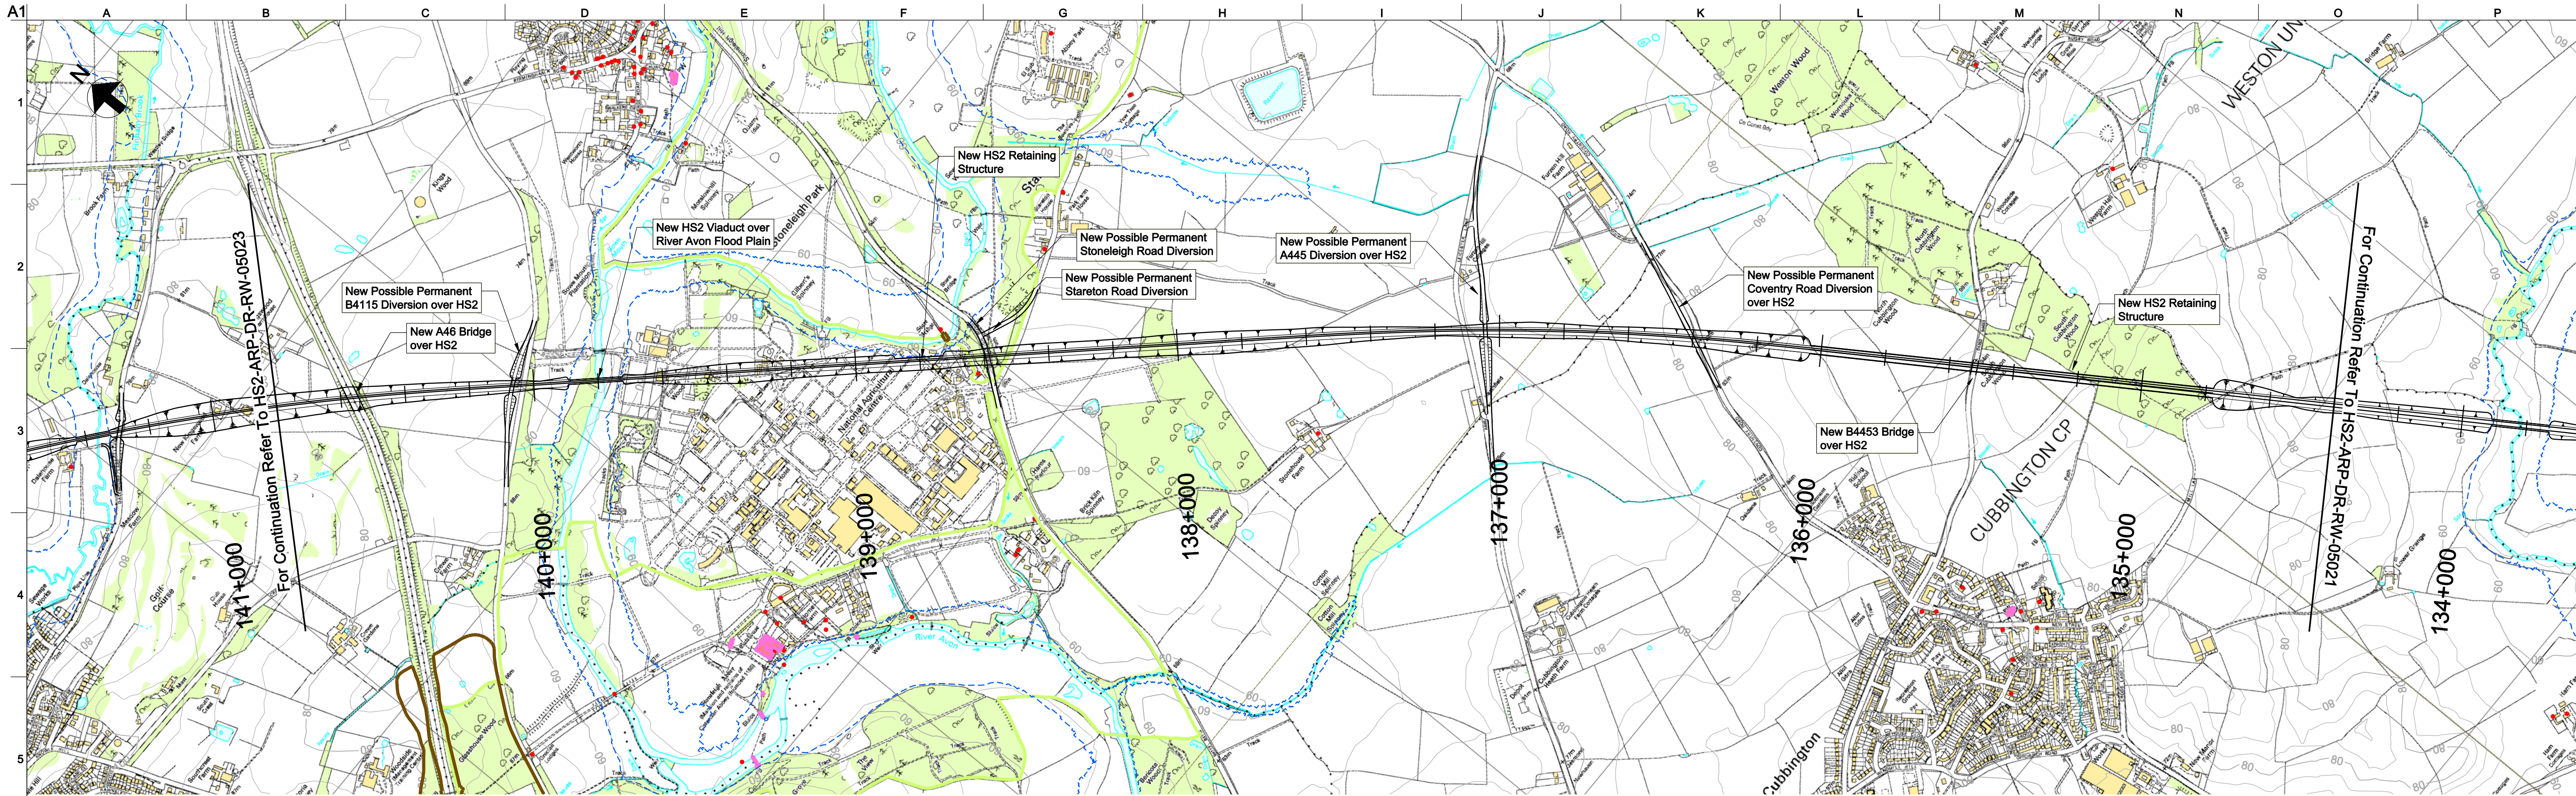

Plan
Scale 1:10000

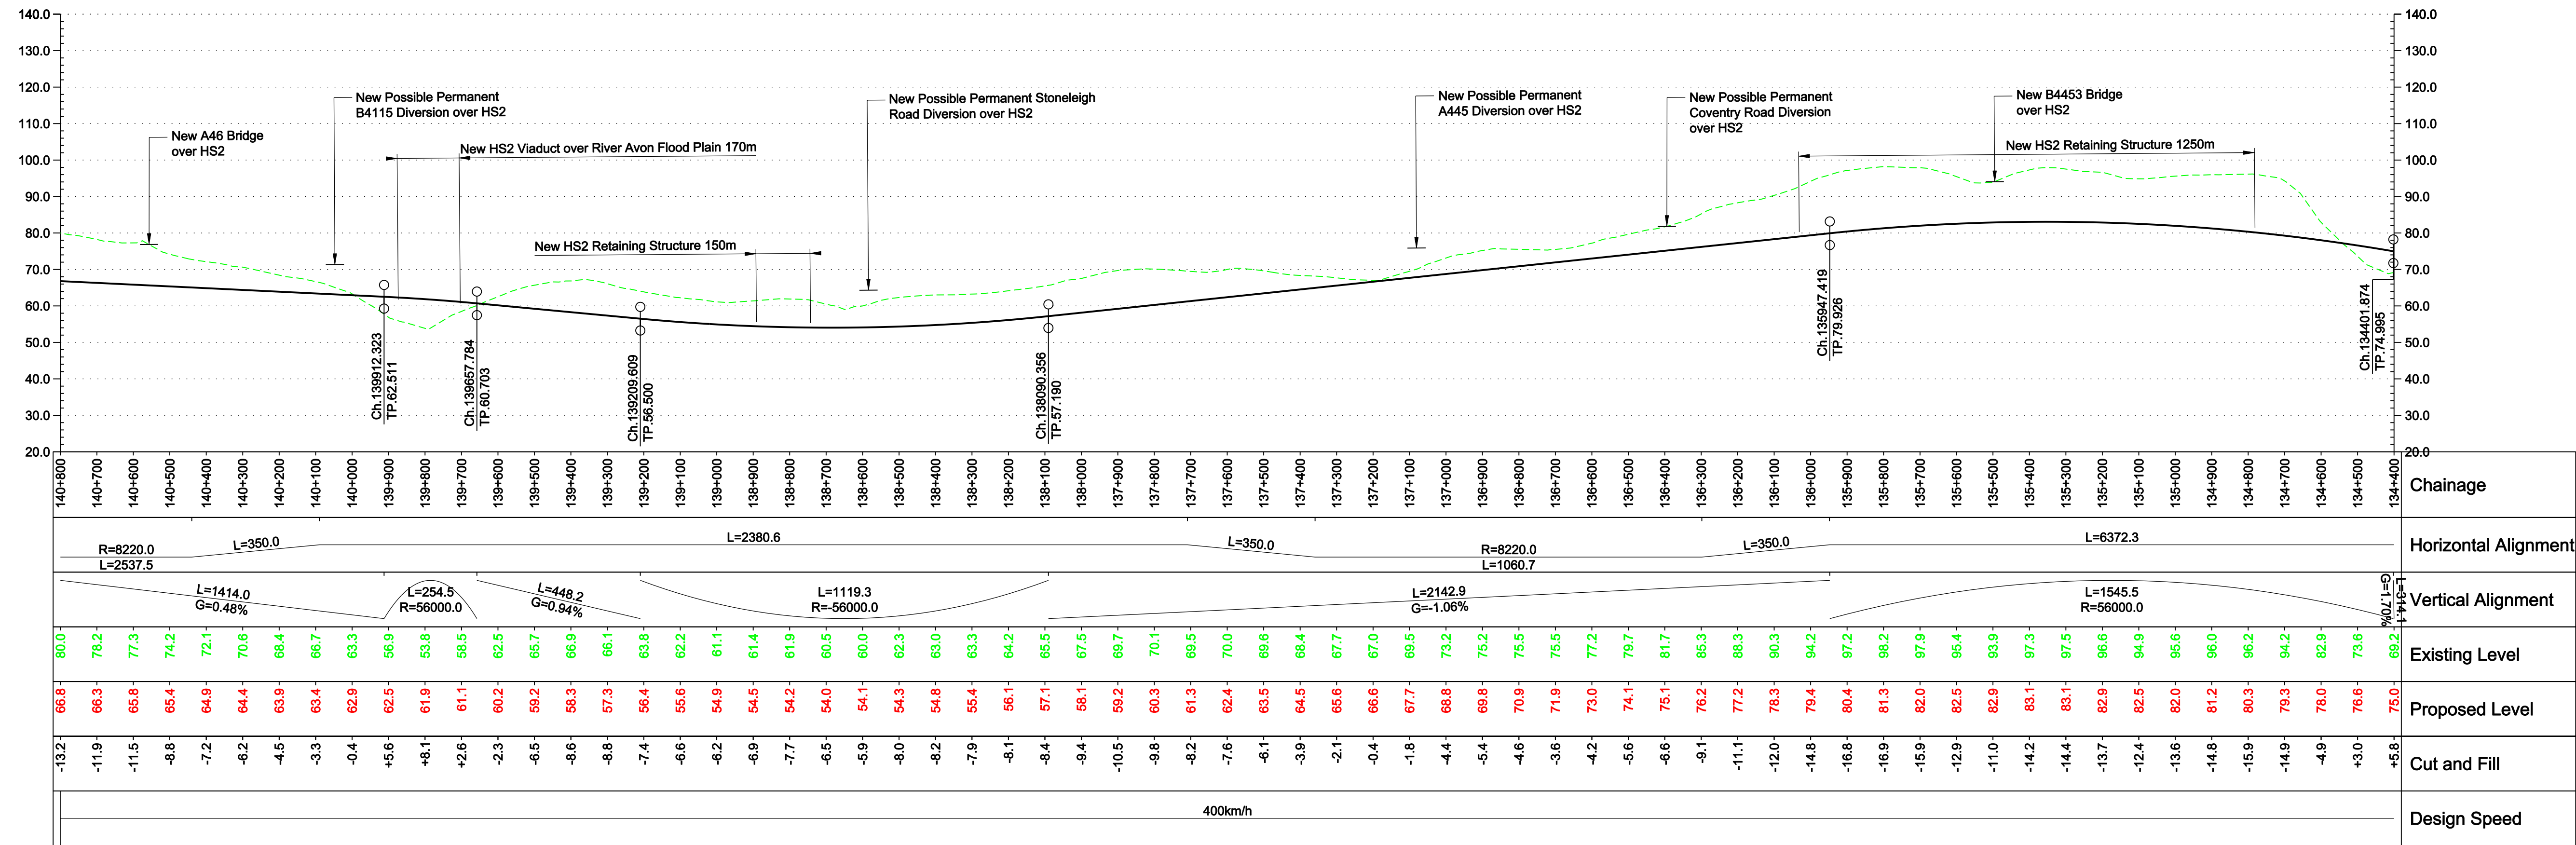

Profile
Scale H 1:10000 V 1:1000

© Crown copyright and database rights 2011 Ordnance Survey 10049190

Legend

Listed buildings

Area of Outstanding Natural Beauty

RAMSAR

World Heritage Site

SSSI

Special Areas of Conservation

Special Protection Areas

National Nature Reserves

Parks and Gardens

Scheduled Ancient Monuments

Historical Battlefields

National Parks

Flood Risk Zones

Railway Cutting

Highway Cutting

Railway Embankment

Highway Embankment

Client

Job Title
High Speed 2 Feasibility Study

Scale at A1
As Shown

Discipline
Rail

ARUP

The Arup Campus, Blythe Gate, Blythe Valley Park
Solihull, West Midlands B36 3AE
T +44(0)121 213 3000 F +44(0)121 213 3001
www.arup.com

Drawing Title
Post Consultation Route Plan and Profile Sheet 22 of 33

Drawing Status
Approved

Drawing No
HS2-ARP-00-DR-RW-05022

Job No
209742-00

Issue
4.0

4.0 11/01/12 LW MP CL
Approved

3.0 05/01/12 CO MP CL
Approved

Issue	Date	By	Chkd	Appd

0 0.01 0.02 0.03 0.04 0.05 Metres at 1:1 (Scale with caution as distortion can occur)

© Arup