




Plan

Scale 1:10000

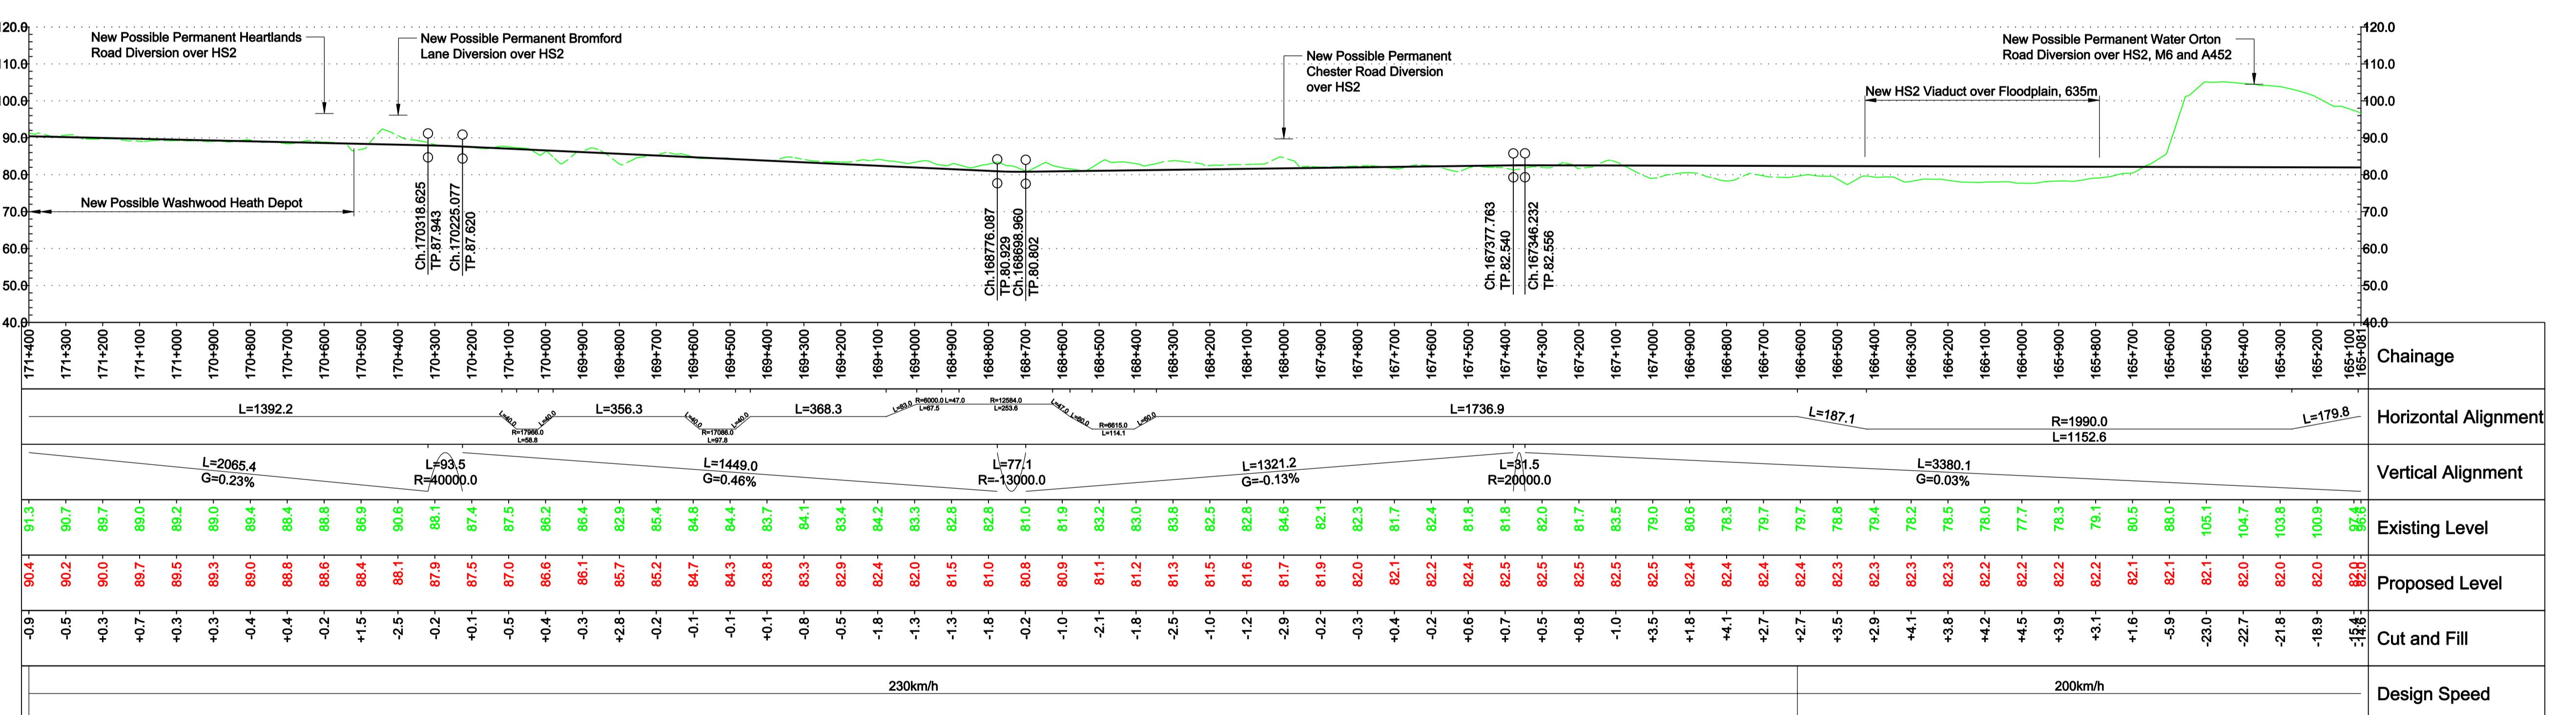

© Crown copyright and database rights 2011 Ordnance Survey 10049190

**Legend**

- Listed buildings
- Area of Outstanding Natural Beauty
- RAMSAR
- World Heritage Site
- SSSI
- Special Areas of Conservation
- Special Protection Areas
- National Nature Reserves
- Parks and Gardens
- Scheduled Ancient Monuments
- Historical Battlefields
- National Parks
- Flood Risk Zones
- Railway Cutting
- Highway Cutting
- Railway Embankment
- Highway Embankment

National Parks

Flood Risk Zones

Railway Cutting

Highway Cutting

Railway Embankment

Highway Embankment

Railway

Cutting

Cutting

Embankment

Embankment

Embankment

Highway

Cutting

Embankment

Embankment

Embankment

Embankment

3.0 05/01/12 CO MP CL

Approved

2.0 22/12/11 CO MP CL

For Coordination

Issue Date By Chkd Appd

Client

**hs2**  
**High Speed 2 Feasibility Study**

 Scale at A1 As Shown  
 Discipline Rail
**ARUP**
 The Arup Campus, Bythe Gate, Blythe Valley Park  
 Solihull, West Midlands B99 8AE  
 T +44(0)121 213 3000 F +44(0)121 213 3001  
 www.arup.com

**Post Consultation Route Plan and Profile Sheet 32 of 33**

Drawing Status Approved

Drawing No 209742-00

Issue 3.0