


Plan
Scale 1:1250

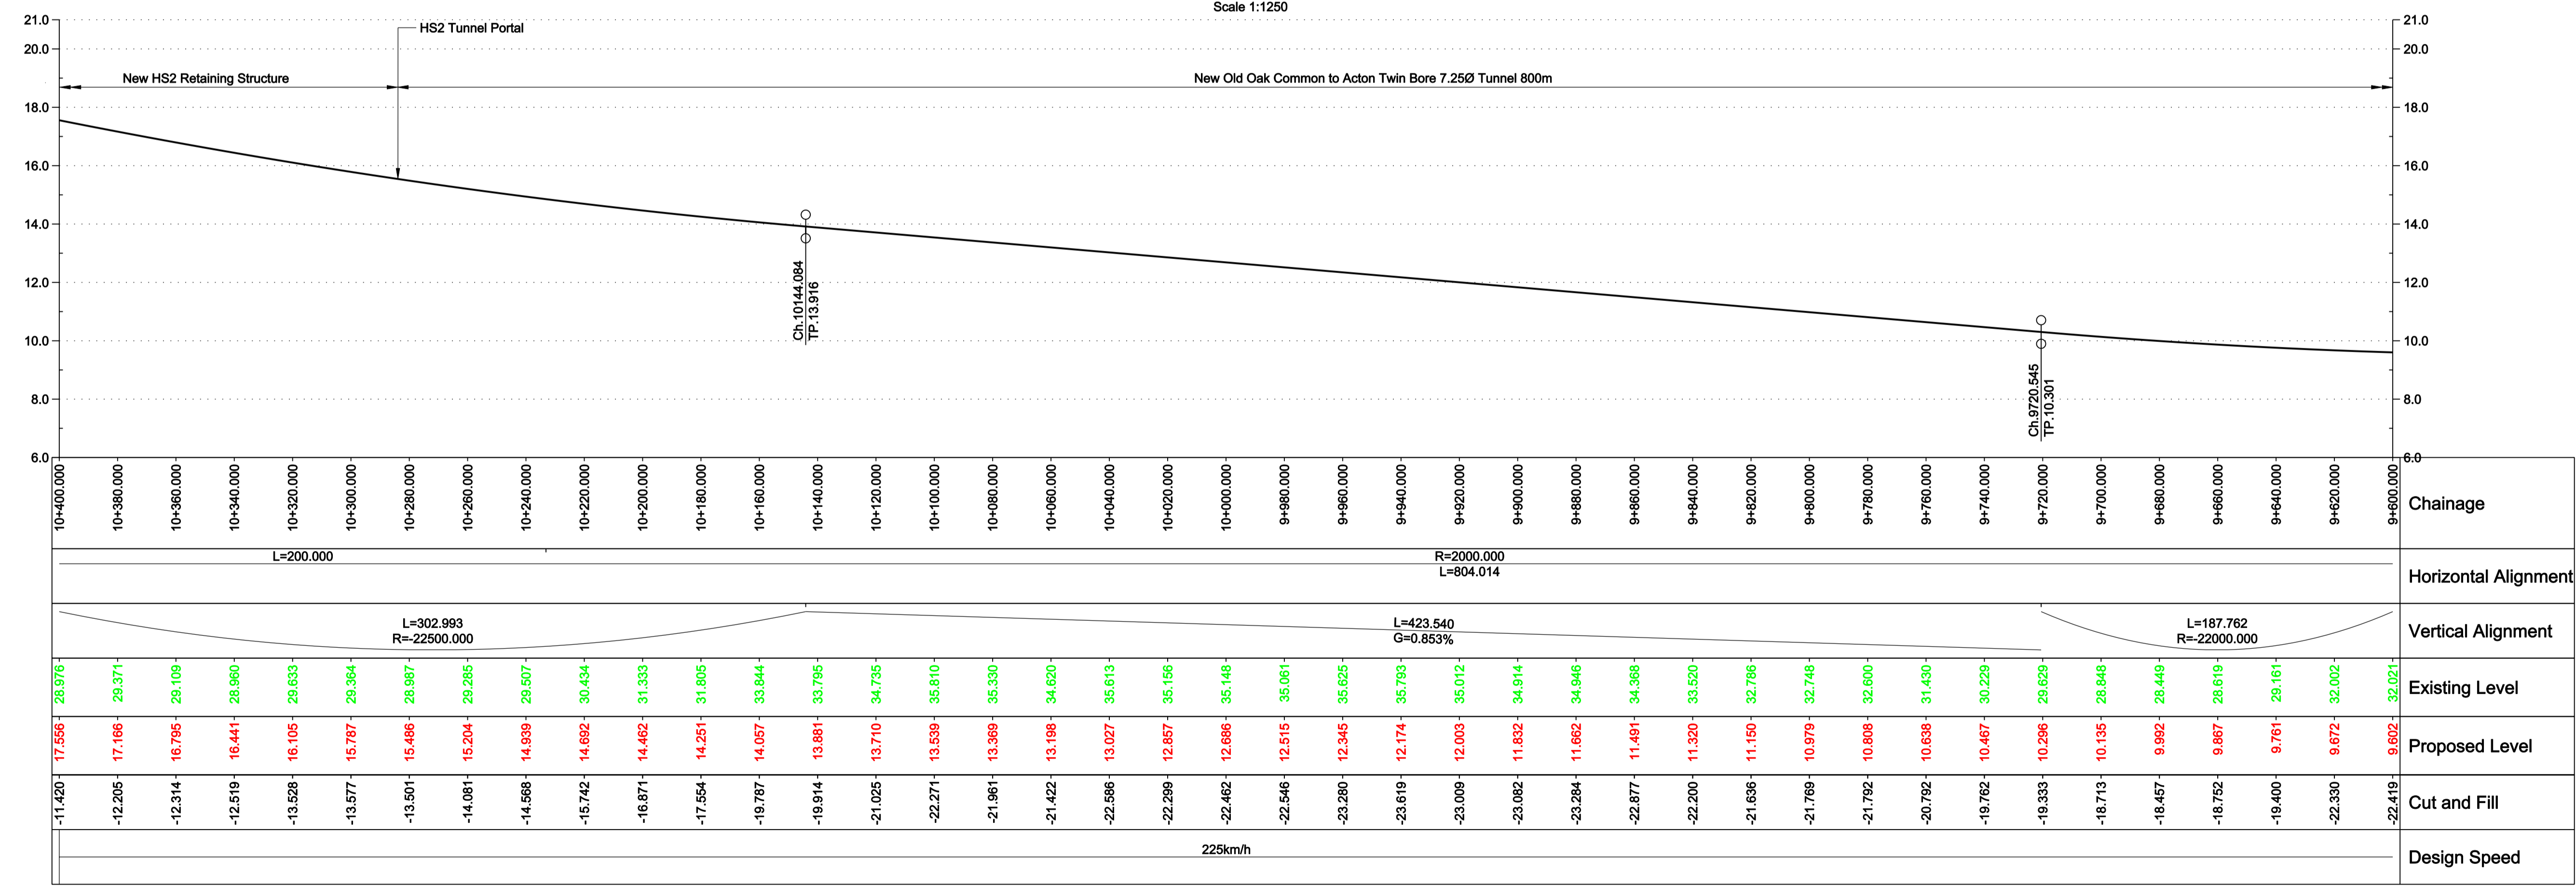

Profile
Scale H 1:1250 V 1:125

© Crown copyright and database rights 2011 Ordnance Survey 10049190

Legend

- Listed buildings
- Area of Outstanding Natural Beauty
- RAMSAR
- World Heritage Site
- SSSI
- Special Areas of Conservation
- Special Protection Areas
- National Nature Reserves
- Parks and Gardens
- Scheduled Ancient Monuments
- Historical Battlefields
- National Parks
- Flood Risk Zones
- Railway Cutting
- Railway Embankment
- Highway Cutting
- Highway Embankment

Issue	Date	By	Chkd	Appd
3.0	05/01/12	CO	MP	CL
Approved				
2.0	22/12/11	LW	MP	CL
For Coordination				

Client: **hs2**

Job Title: **High Speed 2 Feasibility Study**

Scale at A1: **As Shown**

Discipline: **Rail**

ARUP

The Arup Campus, Blythe Gate, Blythe Valley Park
Salford, West Midlands B90 3AE
T +44(0)121 213 3000 F +44(0)121 213 3001
www.arup.com

Drawing Title: **Post Consultation Route London Euston to West Ruislip Plan and Profile, Sheet 13 of 30**

Drawing Status: **Approved**

Job No: **209742-00**

Drawing No: **HS2-ARP-00-DR-RW-05113**

Issue: **3.0**