


Plan  
Scale 1:1250

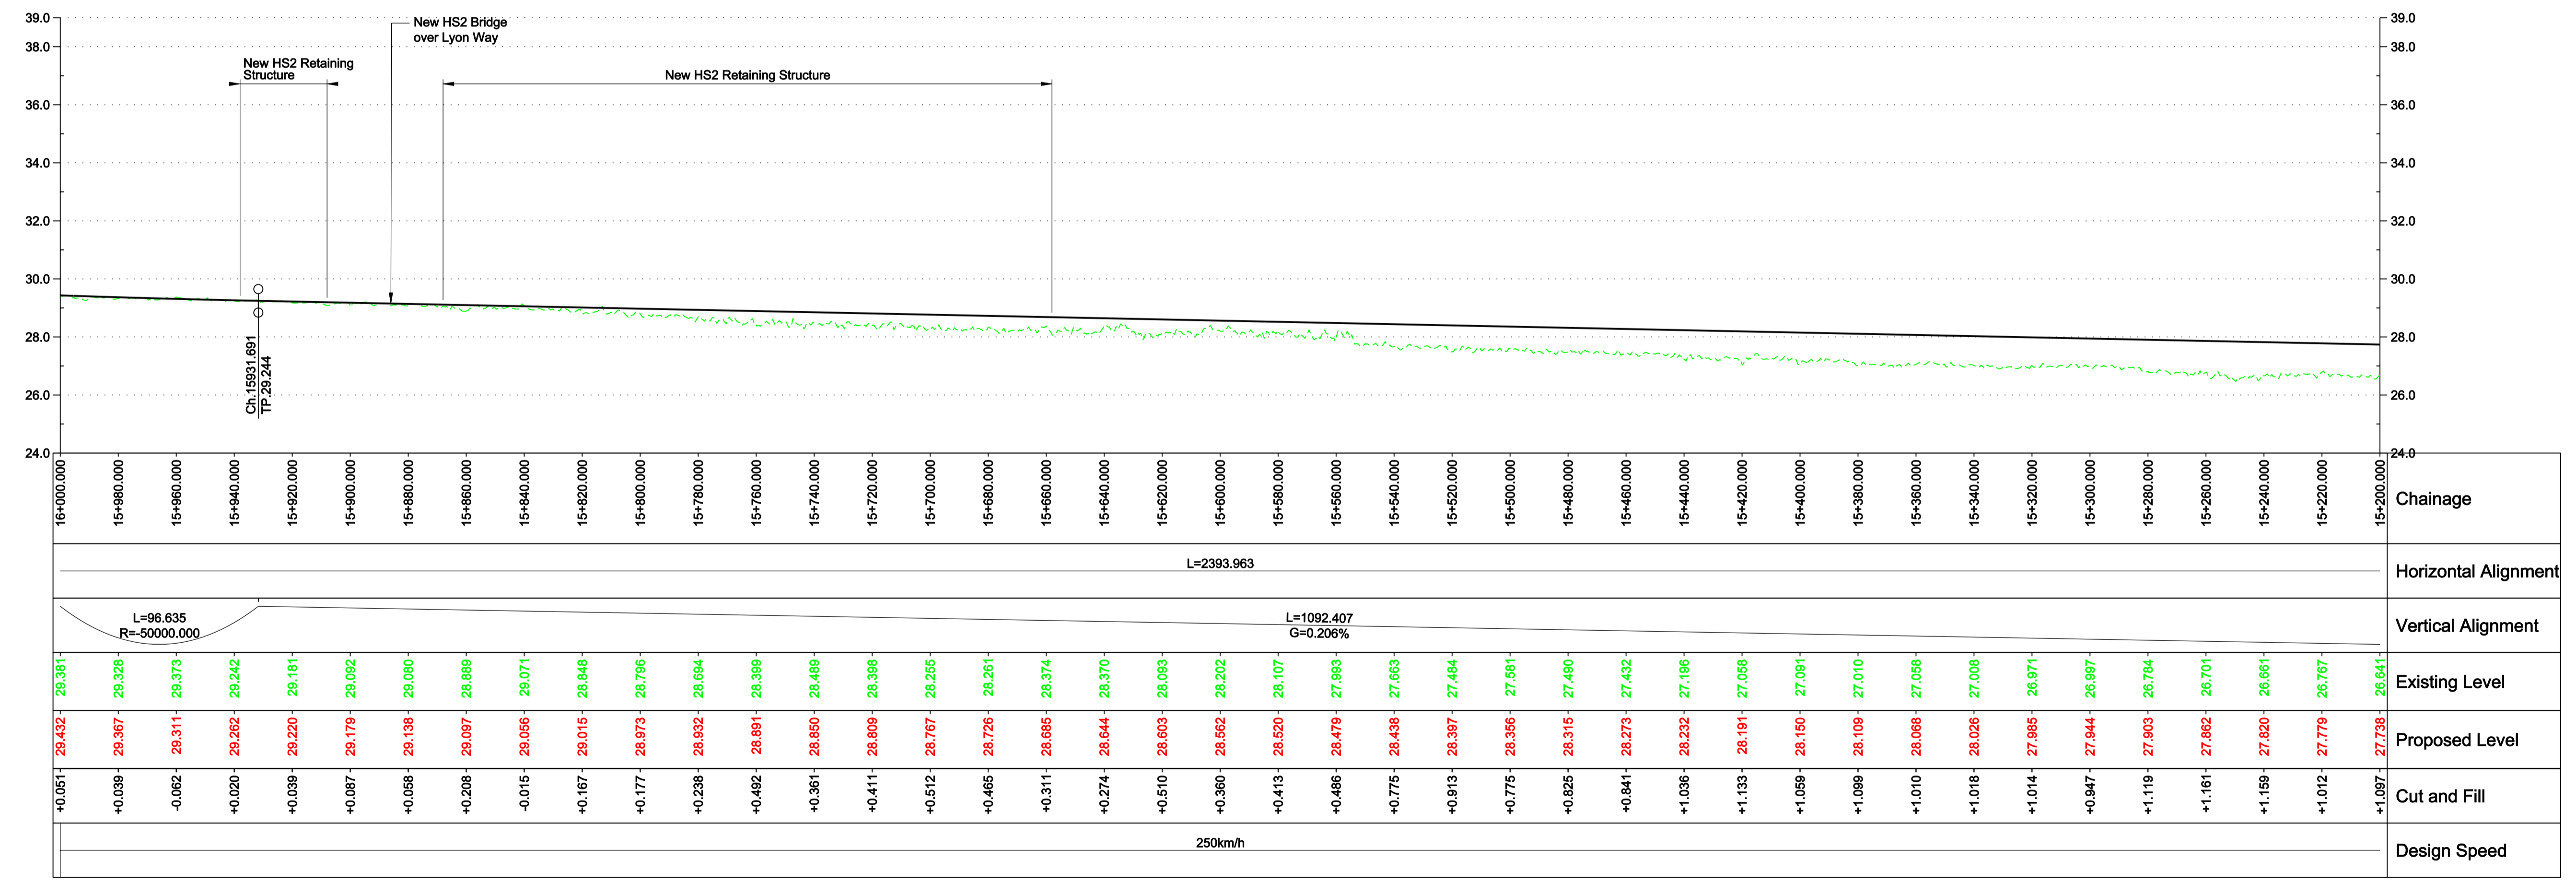

Profile  
Scale H 1:1250 V 1:125

© Crown copyright and database rights 2011 Ordnance Survey 10049190

**Legend**

- Listed buildings
- Area of Outstanding Natural Beauty
- RAMSAR
- World Heritage Site
- SSSI
- Special Areas of Conservation
- Special Protection Areas
- National Nature Reserves
- Parks and Gardens
- Scheduled Ancient Monuments
- Historical Battlefields
- National Parks
- Flood Risk Zones
- Railway Cutting
- Railway Embankment
- Highway Cutting
- Highway Embankment

3.0	05/01/12	CO	MP	CL
Approved				
2.0	22/12/11	LW	MP	CL
For Coordination				
Issue	Date	By	Chkd	Appd



Client  
**High Speed 2 Feasibility Study**

Job Title  
**High Speed 2 Feasibility Study**

Scale at A1  
As Shown

Discipline  
Rail

**ARUP**

The Arup Campus, Blythe Gate, Blythe Valley Park  
Salford, West Midlands B90 3AE  
T +44(0)121 213 3000 F +44(0)121 213 3001  
www.arup.com

Drawing Title  
**Post Consultation Route London Euston to West Ruislip Plan and Profile, Sheet 20 of 30**

Drawing Status  
**Approved**

Job No  
**209742-00**

Drawing No  
**HS2-ARP-00-DR-RW-05120**

Issue  
**3.0**