


Plan
Scale 1:2500

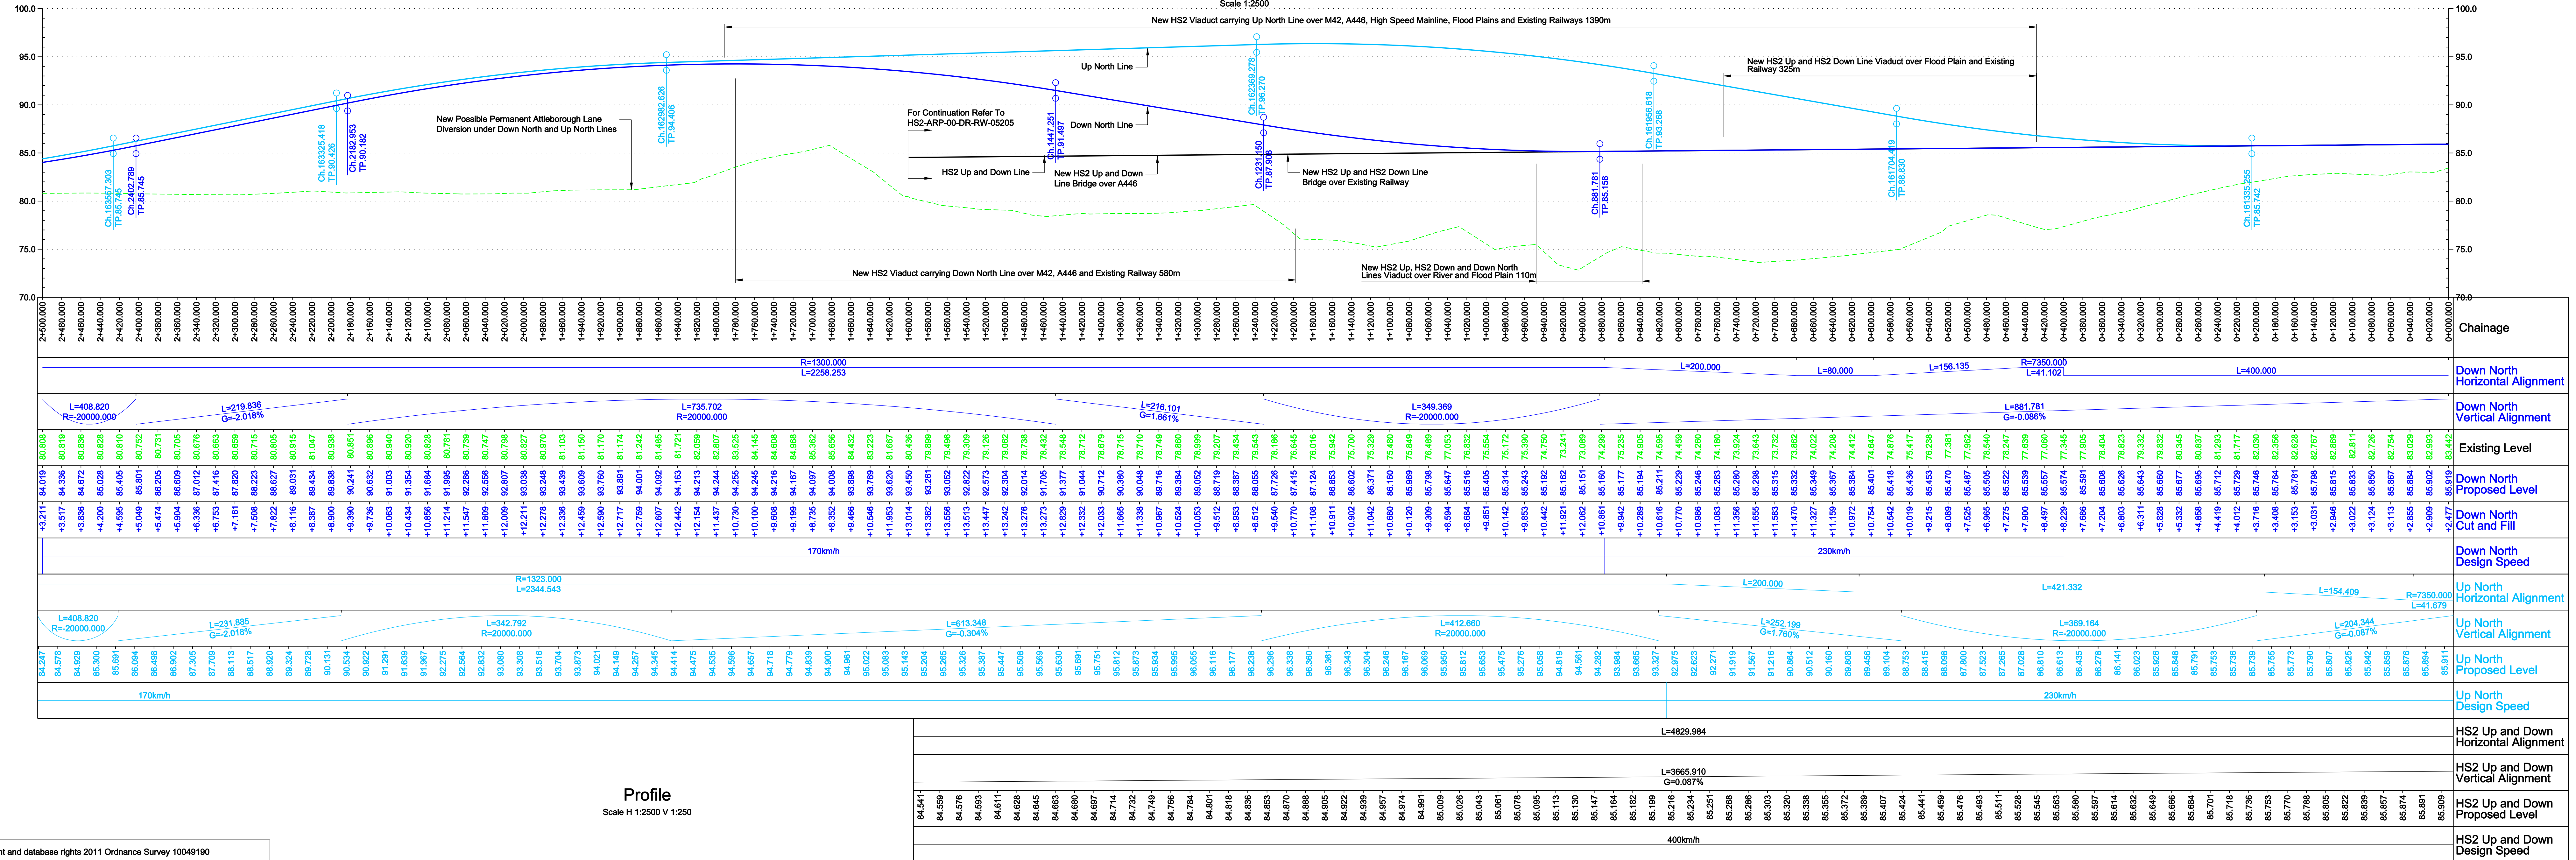

Profile
Scale H 1:2500 V 1:250

© Crown copyright and database rights 2011 Ordnance Survey 10049190

Legend

- Listed buildings
- Area of Outstanding Natural Beauty
- RAMSAR
- World Heritage Site
- SSSI
- Special Areas of Conservation
- Special Protection Areas
- National Nature Reserves
- Parks and Gardens
- Scheduled Ancient Monuments
- Historical Battlefields
- National Parks
- Flood Risk Zones
- Railway Cutting
- Railway Embankment
- Highway Cutting
- Highway Embankment

Client: **hs2**

Job Title: **High Speed 2 Feasibility Study**

Scale of AO: **As Shown**

Discipline: **Rail**

Approved: **209742-00**

Issue: **1.0**

Job No: **HS2-ARP-00-DR-RW-05209**

Job Title: **Post Consultation Route West Midlands Drawings Plan and Profile, Sheet 9 of 20**

Drawing Status: **Approved**

Job No: **209742-00**

Issue: **1.0**

ARUP

The Arc Campus, Blyth Gate, Blyth Valley Park
Salford, West Midlands B90 9JL
T +44(0)121 333 3000 F +44(0)121 333 3001
www.arup.com