


Plan  
Scale 1:1250

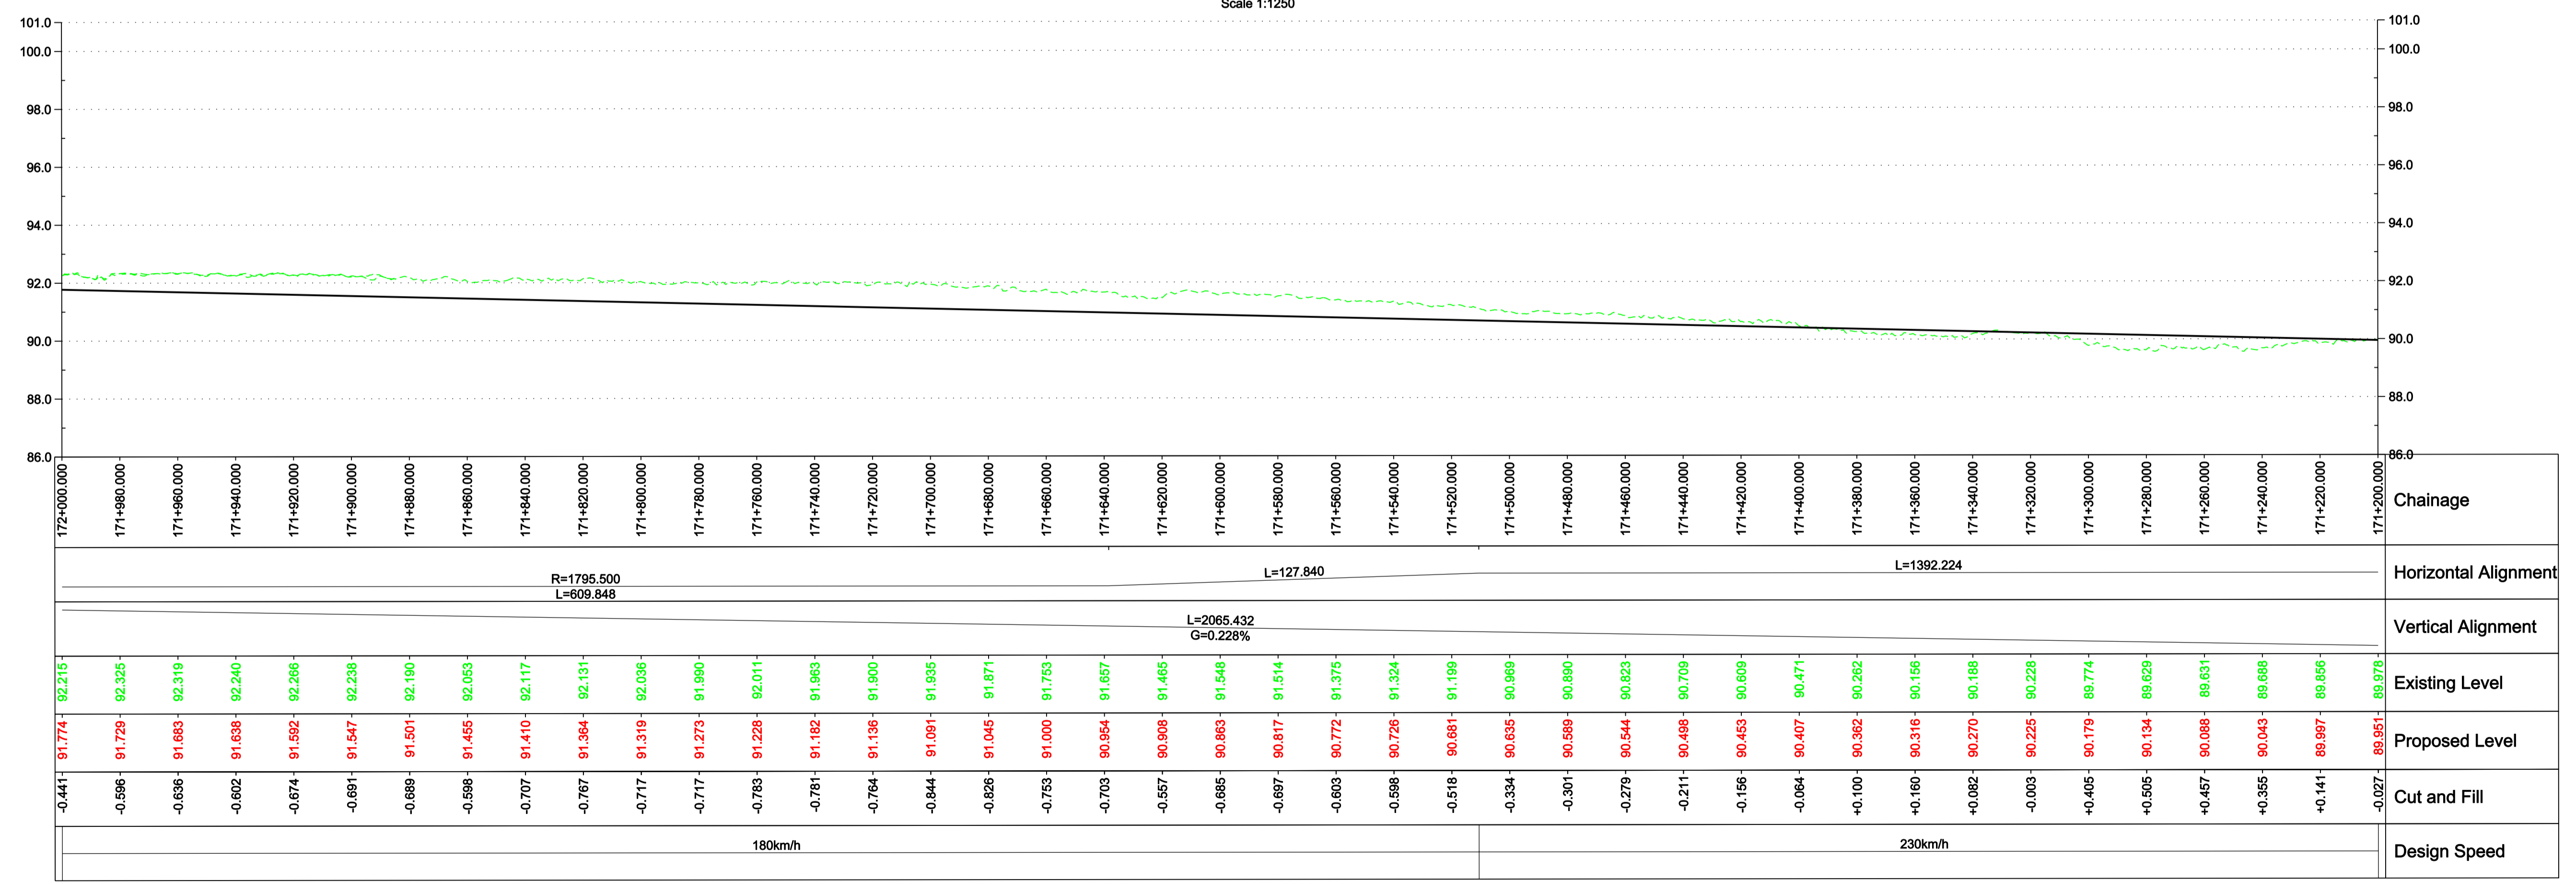

Profile  
Scale H 1:1250 V 1:125

© Crown copyright and database rights 2011 Ordnance Survey 10049190

### Environmental Features Legend

Listed buildings	Special Areas of Conservation	National Parks	Railway Cutting	Highway Cutting
Area of Outstanding Natural Beauty	Special Protection Areas	Flood Risk Zones	Railway Embankment	Highway Embankment
RAMSAR	National Nature Reserves			
World Heritage Site	Parks and Gardens			
SSSI	Scheduled Ancient Monuments			
	Historical Battlefields			

1.0	13/01/12	CO	MP	CL
Approved				
Issue	Date	By	Chkd	Appd

Client:

Job Title: High Speed 2 Feasibility Study

Scale at A1: As Shown

Discipline: Rail

**ARUP**

The Arup Campus, Blythe Gate, Blythe Valley Park  
Solihull, West Midlands B90 8AE  
T +44(0)121 213 3000 F +44(0)121 213 3001  
www.arup.com

Drawing Title: Post Consultation Route West Midlands Drawings Plan and Profile, Sheet 15 of 20

Drawing Status: **Approved**

Job No: **209742-00**

Drawing No: **HS2-ARP-00-DR-RW-05215**

Issue: **1.0**