


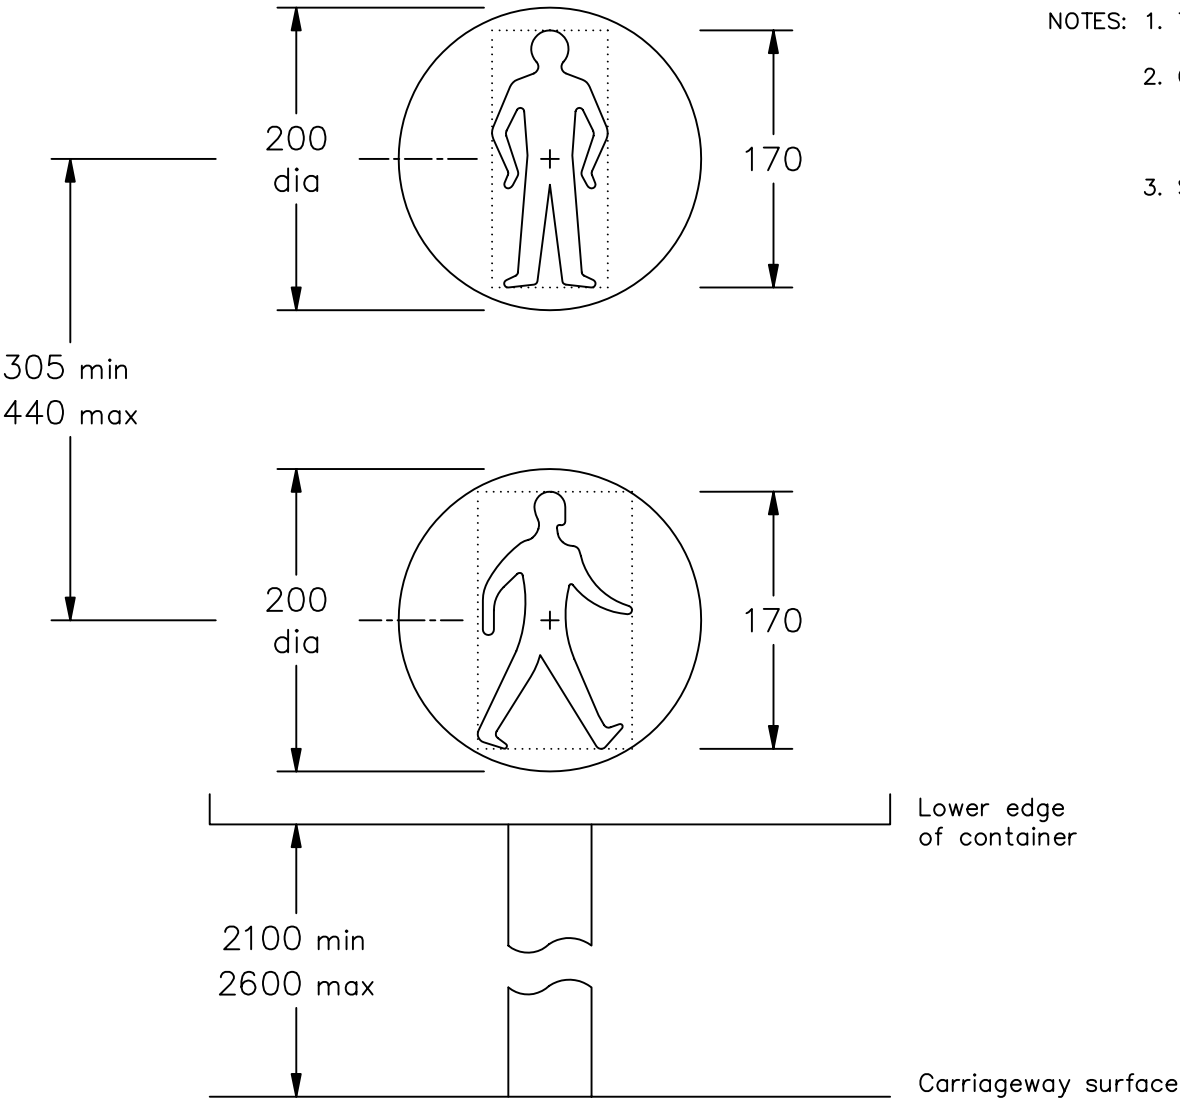

- NOTES: 1. The tile outlines do not form part of the signals.
2. COLOURS : Upper symbol --- RED  
Lower symbol --- GREEN  
Backgrounds ---- BLACK
3. See sheets 2 and 3 for symbol details.

P4002x1-1

Before using this drawing, confirm that it has not been superseded.


|                                     |                                                       |                               |                                 |                         |                                      |
|-------------------------------------|-------------------------------------------------------|-------------------------------|---------------------------------|-------------------------|--------------------------------------|
| <b>Department for<br/>Transport</b> | Title: Light Signals<br>LIGHT SIGNALS FOR PEDESTRIANS | Issue: A: 10.3.05<br>B:<br>C: | Date: R.M.<br>Approved by: R.M. | Dimensions: MILLIMETRES | Drawing No. P 4002.1<br>Sheet 1 of 3 |
|-------------------------------------|-------------------------------------------------------|-------------------------------|---------------------------------|-------------------------|--------------------------------------|

Drawing No.  
P 4002.1  
Sheet 2 of 3

Before using this drawing, confirm  
that it has not been superseded.

© CROWN COPYRIGHT

- NOTES: 1. The symbol is for use on the signals shown in diagrams 4002.1, 4003.1, 4003.5 & 4003.7 and on the sign shown in diagram 4003 of the Traffic Signs Regulations and General Directions 2002.
2. The grid does not form part of any signal or sign to which the symbol is applied.
3. Dimensions are given in grid divisions.

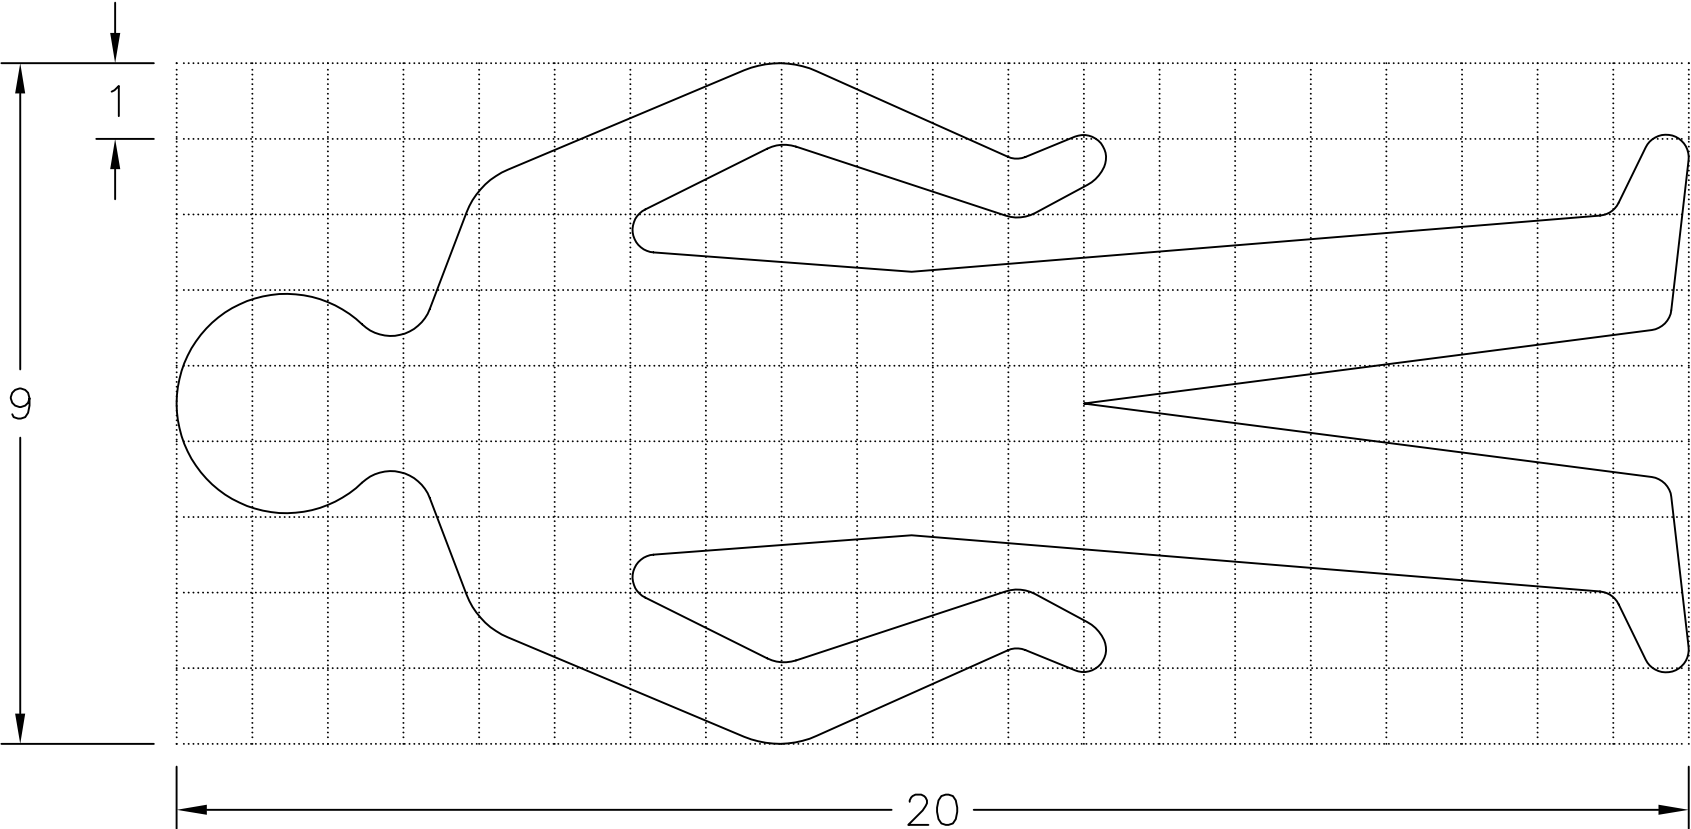

P4002x1-2


|                                            |                                                               |                                             |                                                |                                          |                                                 |
|--------------------------------------------|---------------------------------------------------------------|---------------------------------------------|------------------------------------------------|------------------------------------------|-------------------------------------------------|
| <p>Department for<br/><b>Transport</b></p> | <p>Title: Light Signals</p> <p>STANDING PEDESTRIAN SYMBOL</p> | <p>Issue: A: B: C:</p> <p>Date: 10.3.05</p> | <p>Drawn by: R.M.</p> <p>Approved by: R.M.</p> | <p>Dimensions: ALL IN GRID DIVISIONS</p> | <p>Drawing No. P 4002.1</p> <p>Sheet 2 of 3</p> |
|--------------------------------------------|---------------------------------------------------------------|---------------------------------------------|------------------------------------------------|------------------------------------------|-------------------------------------------------|

Drawing No.  
P 4002.1  
Sheet 3 of 3

Before using this drawing, confirm  
that it has not been superseded.

© CROWN COPYRIGHT

NOTES: As for the symbol shown on sheet 2.

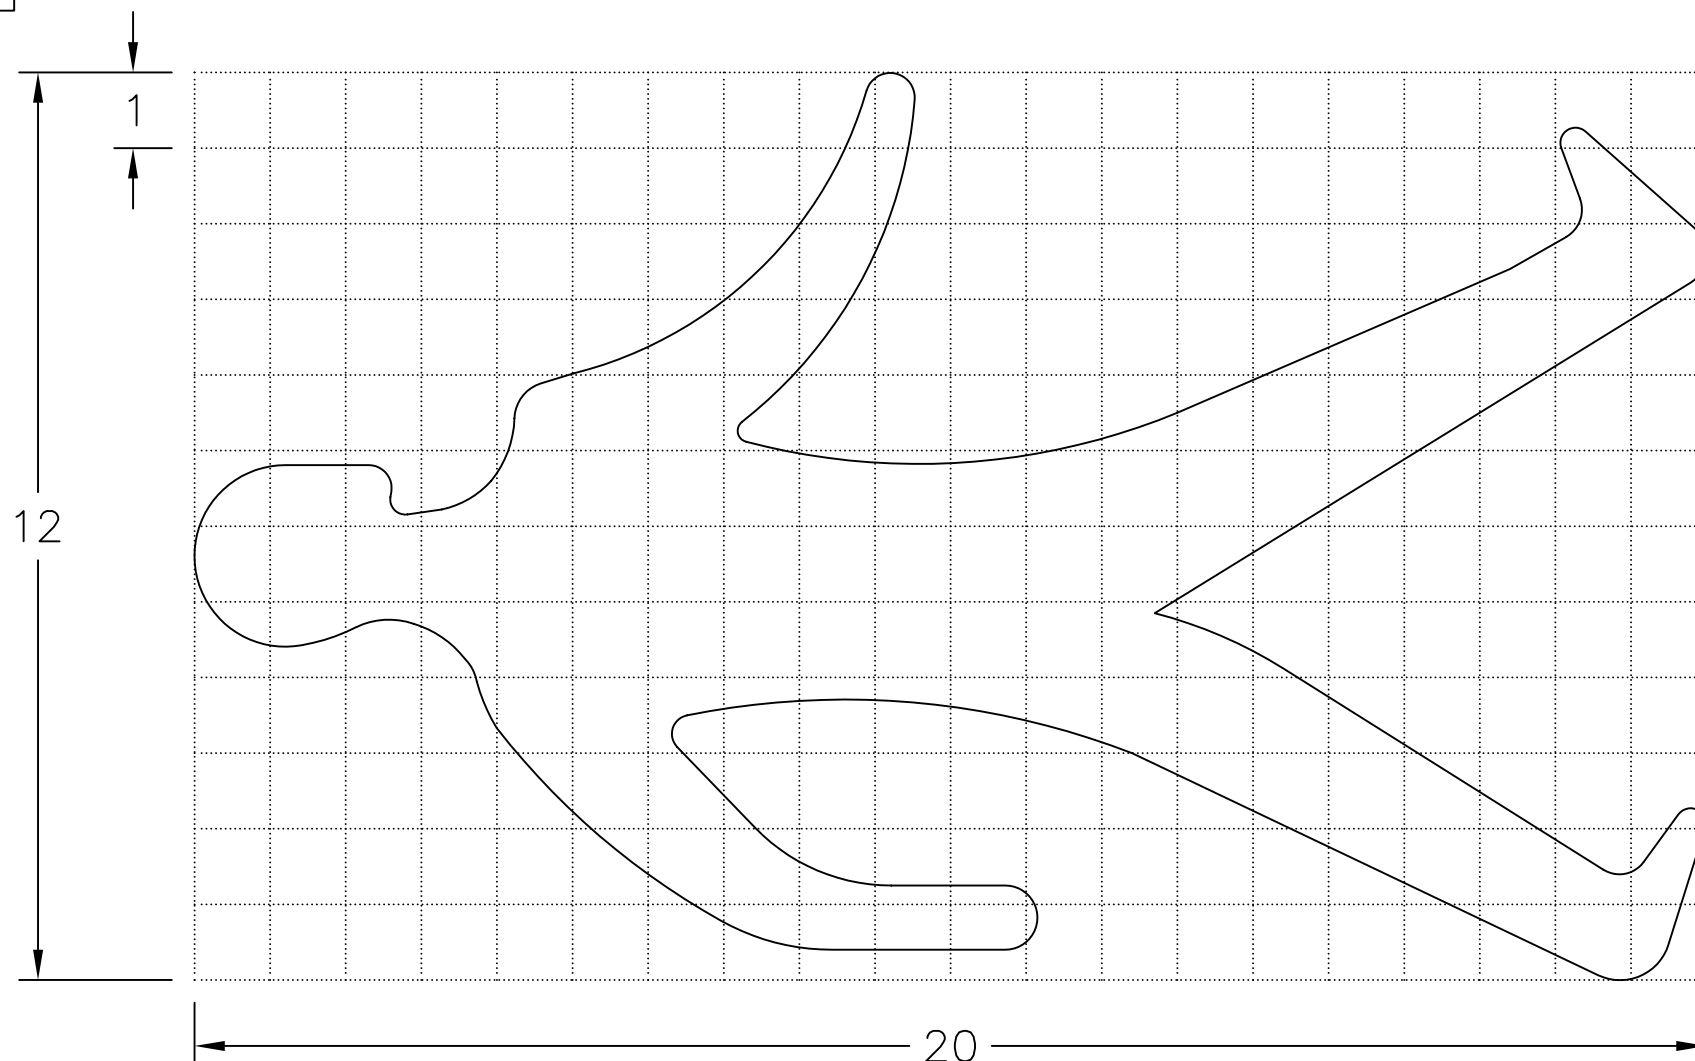

P4002x1-3

Department for  
**Transport**

Title: Light Signals  
WALKING PEDESTRIAN SYMBOL

Issue: Date:  
A: 10.3.05  
B:  
C:

Drawn by:  
R.M.  
Approved by:  
R.M.

Dimensions:  
ALL IN  
GRID DIVISIONS

Drawing No.  
P 4002.1  
Sheet 3 of 3