



GT50/151/0009

## **ROAD TRAFFIC REGULATION ACT 1984 – SECTIONS 64 AND 65**

### **AUTHORISATION OF TRAFFIC SIGNS AND SPECIAL DIRECTIONS**

The Secretary of State for Transport, in exercise of his powers under Sections 64 and 65 of the Road Traffic Regulation Act 1984 and of all other powers enabling him in that behalf, for the purpose of informing road users of parking restrictions in Tudor Square and Norfolk Street in the City of Sheffield, hereby:-

1. authorises the erection at or within 5 metres of the site shown with a red cross on the attached plan GT50/151/0009-1 of a traffic sign (hereinafter referred to as "the authorised sign A") conforming as to size, colour and character with that shown at TS 4 on the attached drawing numbered GT50/151/0009-2 save that (i) a reference to a time limit may be varied or omitted; (ii) a reference to the time of day or the day of the week may be added; (iii) the reference to the time within which return is permitted may be varied or omitted; and
2. authorises the erection at or within 5 metres of the sites shown with a blue cross on the said plan of a traffic sign (hereinafter referred to as "the authorised sign B") conforming as to size, colour and character with that shown at TS 5 on the attached drawing numbered GT50/151/0009-3 save that (i) a reference to the time of day may be varied or omitted; (ii) a reference to the day of the week may be added; and
3. directs, that it is a condition of this authorisation that the authorised sign may only be placed to indicate the effect of a corresponding Traffic Regulation Order; and



GT50/151/0009

4. directs, without prejudice to any statutory provision to the like effect, that it is a condition of this authorisation that the placing of the authorised signs A and B at or near the said sites shall continue to have effect only until such day as may be appointed by one month's notice given by the Secretary of State in writing to the traffic authority for the removal or alteration of the authorised signs A and B and on that day the said authorisation shall, without prejudice to the giving of any further authorisation or direction, cease to have effect.

The provisions of Regulations 12, 18 and 19 of the Traffic Signs Regulations 2002 (SI 3113/2002, "the 2002 Regulations") shall apply to the authorised sign A in the same manner as they apply to the sign to diagram 661A in Schedule 2 to those Regulations.


The provisions of Regulations 12, 18 and 19 of the 2002 Regulations shall apply to the authorised sign B in the same manner as they apply to the sign to diagram 637.2 in Schedule 2 to those Regulations.


Dated ..... 10 October ..... 2011

Signed by authority of the Secretary of State

.....  


A Delegated Official of the Department for Transport

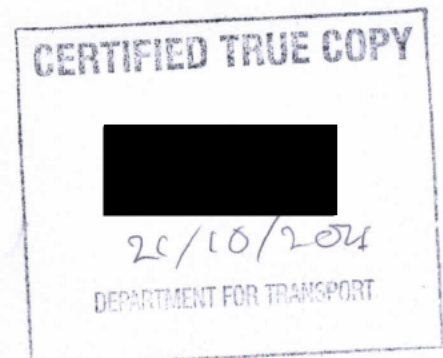

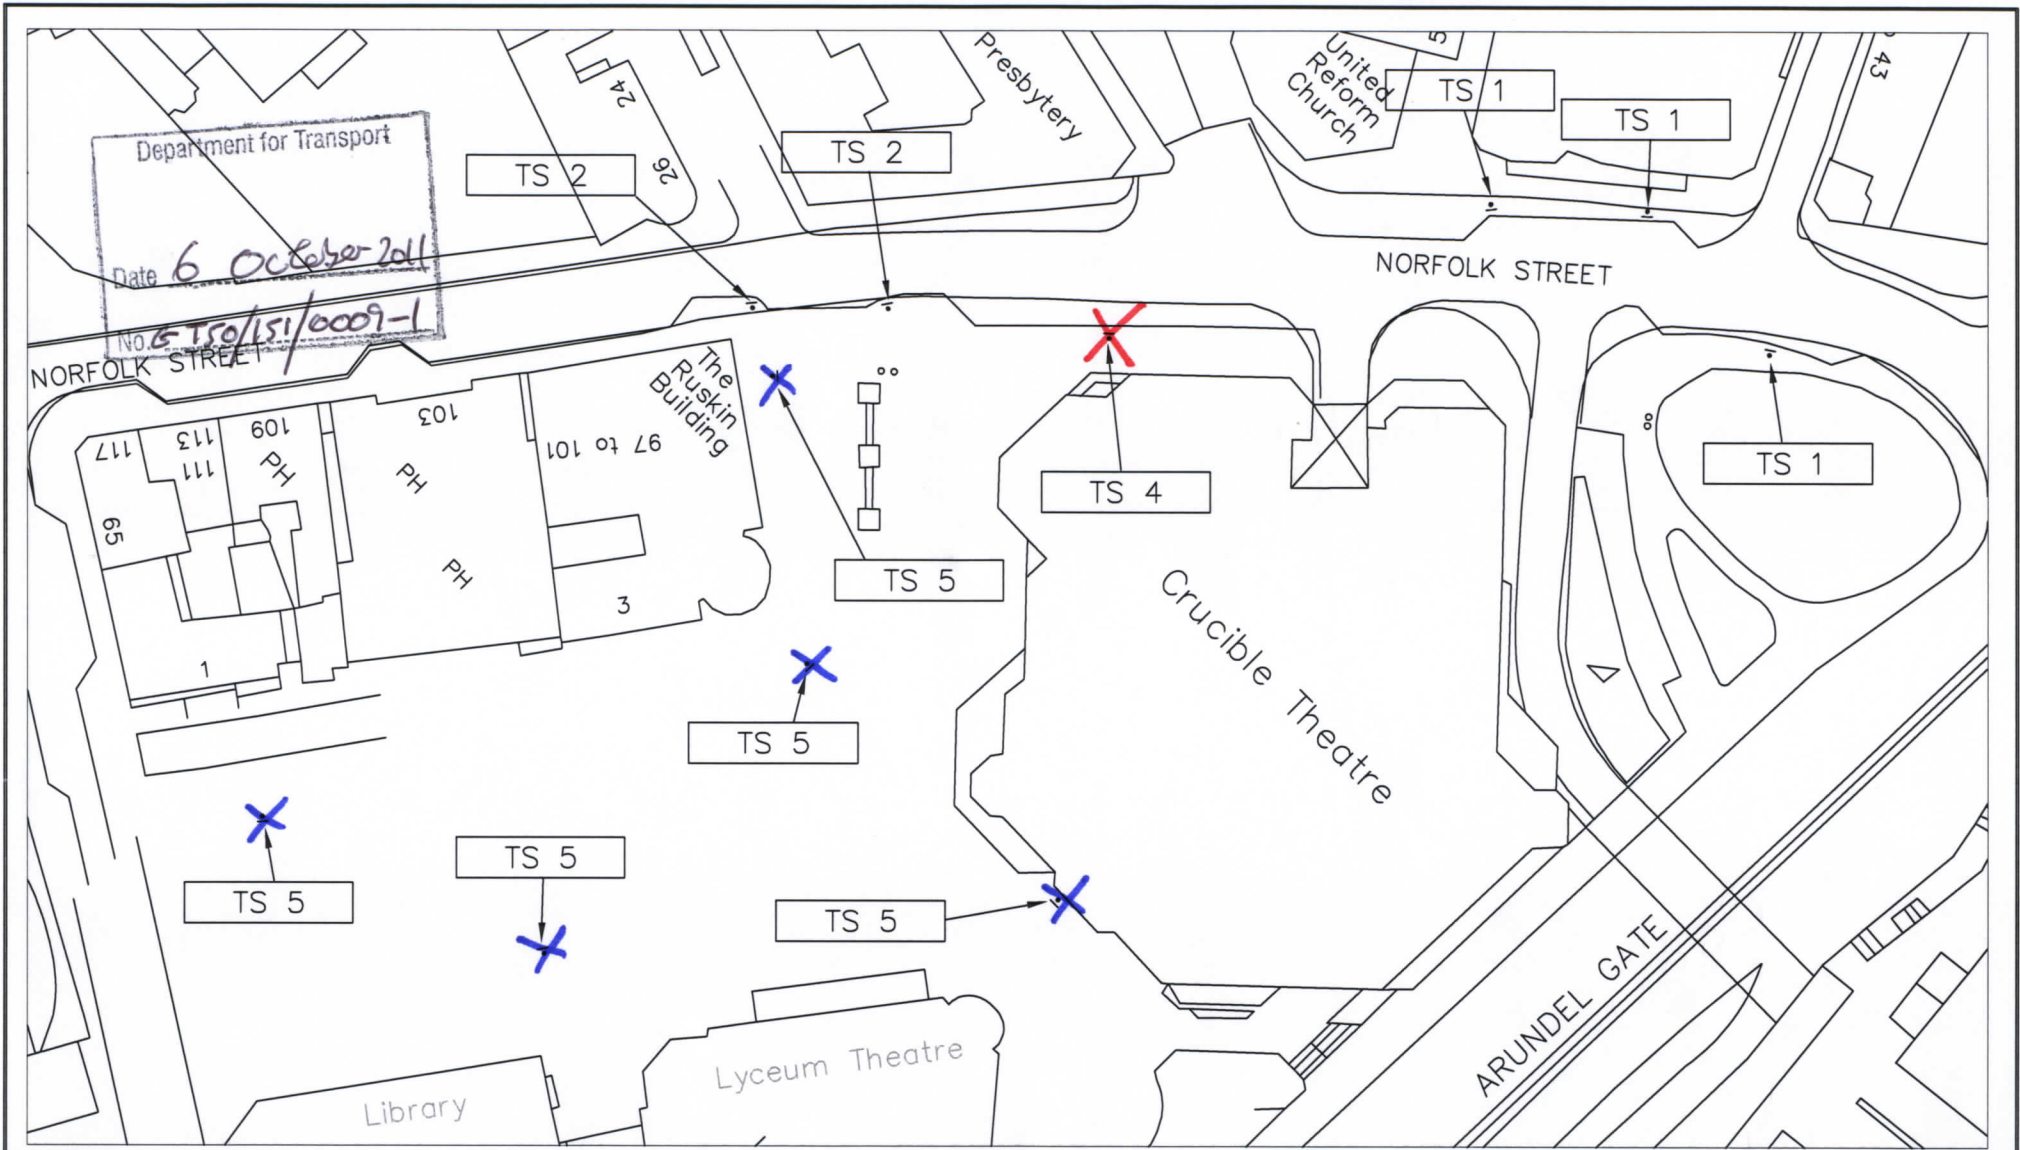

**STREET FORCE  
DESIGN & BUILD DIVISION**

2-10 CARBROOK HALL ROAD  
SHEFFIELD S9 2DB

Tel. (Reception) 0114-273-6320. Fax. 0114-273-6182

J CHARLTON BTECH, CEng MICE  
Head Of Street Force

A Service Area of the Directorate of Development,  
Environment & Leisure, Sheffield City Council

- Do not scale from this drawing
- Any errors/omissions to be reported immediately
- If in doubt, ask
- Based upon the Ordnance Survey mapping with the permission of the Controller of Her Majesty's Stationery Office © Crown copyright. Unauthorized reproduction infringes Crown copyright and may lead to prosecution or civil proceedings. Licence No. LA076325

DRAWN	TRACED	CHECKED
-------	--------	---------

Client  
**SHEFFIELD CITY COUNCIL**

Scheme  
**TUDOR SQUARE PUBLIC REALM**

Drawing Title  
**SIGN LOCATIONS**

Drawing No.  
**TD/TUDOR SQUARE 2**

Scale  
**1:500**

**A3**

0 50  
Millimetres  
Date



STREET FORCE

MAN:


SRN:



360



310

Department for Transport  
 Date 6 October 2011  
 No. 6T50/151/2009/2


Scheme TUDOR SQUARE PUBLIC REALM		Site Plan No. TUDOR SQUARE 2	
Location NORFOLK STREET			
Diagram No. 661.1	Sign Size	310x360	
Alphabet Heavy	Sign Area (sq.m)	0.11	
'x' Height 20	Mounting Height	2300	
Finish Non Reflective	Post Length (Ø)	-	
 <p><b>TRAFFIC DESIGN STREET FORCE</b> A Service Area of the Directorate of Development, Environment &amp; Leisure, Sheffield City Council</p>	Drawn		Sign Reference Number  TS 4
	Checked		
	Date	OCT 11	

MAN:

SRN:

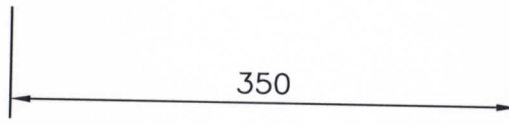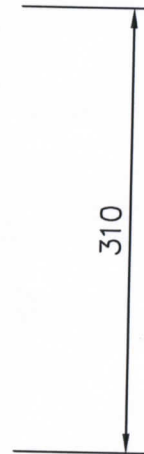

Department for Transport  
 Date 6 October 2011  
 No. GTS0/151/009-3

Scheme TUDOR SQUARE PUBLIC REALM		Site Plan No. TD/PL02051/1	
Location TUDOR SQUARE			
Diagram No. 637.2	Sign Size	350 x 310	
Alphabet Heavy	Sign Area (sq.m)	0.11	
'x' Height 20	Mounting Height	2300	
Finish Non Reflective	Post Length (∅)	-	
 <b>TRAFFIC DESIGN</b> <b>STREET FORCE</b> <small>A Service Area of the Directorate of Development, Environment &amp; Leisure, Sheffield City Council</small>	Drawn		Sign Reference Number  <b>TS 5</b>
	Checked		
	Date	JUN 09	