



GT50/0186/0002

**ROAD TRAFFIC REGULATION ACT 1984 – SECTIONS 64 AND 65
AUTHORISATION OF TRAFFIC SIGNS AND SPECIAL DIRECTIONS**

The Secretary of State for Transport, in exercise of his powers under Sections 64 and 65 of the Road Traffic Regulation Act 1984, and of all other powers enabling him in that behalf, for the purpose of informing road users of various restrictions in Birkenhead Tunnel and Wallasey Tunnel including restricting the tunnels use by heavy goods vehicles carrying tunnel category D dangerous goods (defined by The Carriage of Dangerous Goods and the Use of Transportable Pressure Equipment Regulations (SI 2009 No 1348)) on roads for which Wirral Borough Council is the traffic authority, hereby:-

1. authorises the erection at or within 5 metres of the site marked with a red cross in the attached set of plans numbered GT50/0186/0002-1 of a traffic sign (hereinafter referred to as "the authorised sign A") conforming as to size, colour and character with that shown at A on the attached set of drawings numbered GT50/0186/0002-2; and
2. authorises the erection at or within 5 metres of the site marked with a green cross in the said set of plans of a traffic sign (hereinafter referred to as "the authorised sign B") conforming as to size, colour and character with that shown at B on the said set of drawings; and
3. authorises the erection at or within 5 metres of the sites marked with a blue cross the said set of plans of a traffic sign (hereinafter referred to as "the authorised sign C") conforming as to size, colour and character with that shown at C on the said set of drawings; and




GT50/0186/0002

4. authorises the erection at or within 5 metres of the site marked with a orange cross in the said set of plans of a traffic sign (hereinafter referred to as "the authorised sign D") conforming as to size, colour and character with that shown at D on the said set of drawings; and
5. authorises the erection at or within 5 metres of the site marked with a black cross in the said set of plans of a traffic sign (hereinafter referred to as "the authorised sign E") conforming as to size, colour and character with that shown at E on the said set of drawings; and
6. directs, without prejudice to any statutory provision to the like effect, that it is a condition of this authorisation that the erection of the authorised signs at or near the said sites shall continue to have effect only until such day as may be appointed by one month's notice given by the Secretary of State in writing to the traffic authority for the removal or alteration of the authorised signs and on that day the said authorisation shall, without prejudice to the giving of any further authorisation or direction, cease to have effect.

The provisions of Regulations 12, 18 and 19 of the Traffic Signs Regulations 2002 (Part I of SI 2002/3113, "the 2002 Regulations") shall apply to the authorised sign in the same manner as they apply to the sign shown in diagram 818.4 in Schedule 4 to those Regulations.

Dated 2 August 2011
Signed by authority of the Secretary of State

 

.....
A Delegated Official of the Department for Transport



A



Scheme Ref.		
Sign Ref.	BOROUGH	x-height 75.0
Letter colour	WHITE	SIGN FACE
Background	BLUE	Width 1670mm
Border	WHITE	Height 1445mm
Material	Microprismatic	Area 2.41sq.m

SIGN REF - BOROUGH

B



Scheme Ref.		
Sign Ref.	GORSEY	x-height 80.0
Letter colour	WHITE	SIGN FACE
Background	BLUE	Width 1875mm
Border	WHITE	Height 1720mm
Material	Microprismatic	Area 3.22sq.m

SIGN REF - GORSEY

C



Scheme Ref.		
Sign Ref.	NEW CHESTER	x-height 90.0
Letter colour	WHITE	SIGN FACE
Background	BLUE	Width 2240mm
Border	WHITE	Height 1780mm
Material	Microprismatic	Area 3.98sq.m

SIGN REF -
NEWCHESTER

Scheme Ref. ADR TUNNEL RESTRICTIONS		
Sign Ref.	A41M53J5	x-height 100.0
Letter colour	WHITE	SIGN FACE
Background	BLACK	Width 2105mm
Border	WHITE	Height 1545mm
Material	Microprismatic	Area 3.25sq.m

SIGN REF - A41M53J5

D




Scheme Ref.		
Sign Ref.	CONWAY	x-height 75.0
Letter colour	WHITE	SIGN FACE
Background	BLUE	Width 1670mm
Border	WHITE	Height 1445mm
Material	Microprismatic	Area 2.41sq.m


SIGN REF -
CONWAY

Department for Transport			
Date	26 July 2011		
No.	6750/0186/0002-2		
WIRRAL Technical Services Department			
David Green, Director Cheshire Lines Building, Canning Street, Birkenhead Wirral, Merseyside CH41 1ND 0151 606 2000			
PROPOSED SIGN SCHEDULES			
ADR RESTRICTION SIGNS			
WIRRAL			
Drawn	IW	Date	MAY 10
Traced	A/CAD	Scale	NTS
Checked	Drg No		
Approved	TB0283m0		

E

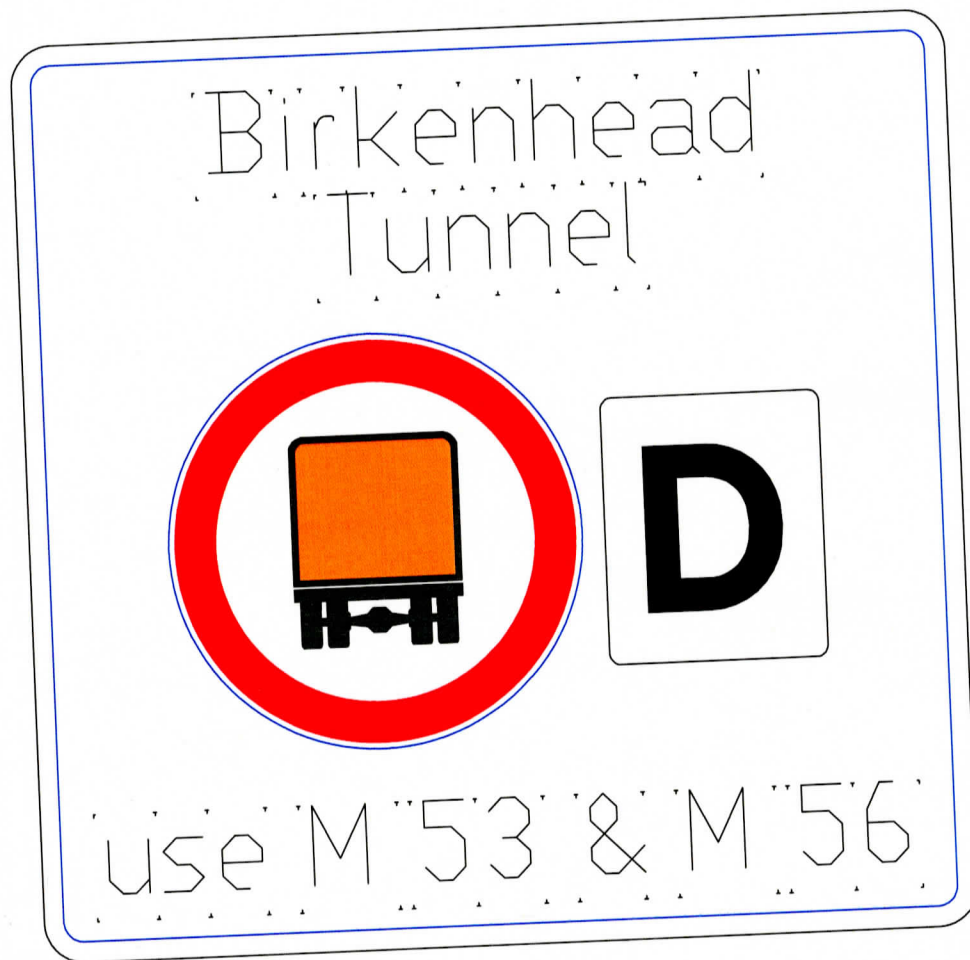


Scheme Ref.		x-height	125.0
Sign	Ref. A41M53	SIGN FACE	
Letter colour	WHITE	Width	2185mm
Background	BLUE	Height	2140mm
Border	WHITE	Area	4.68sq.m
Material	Microprismatic		

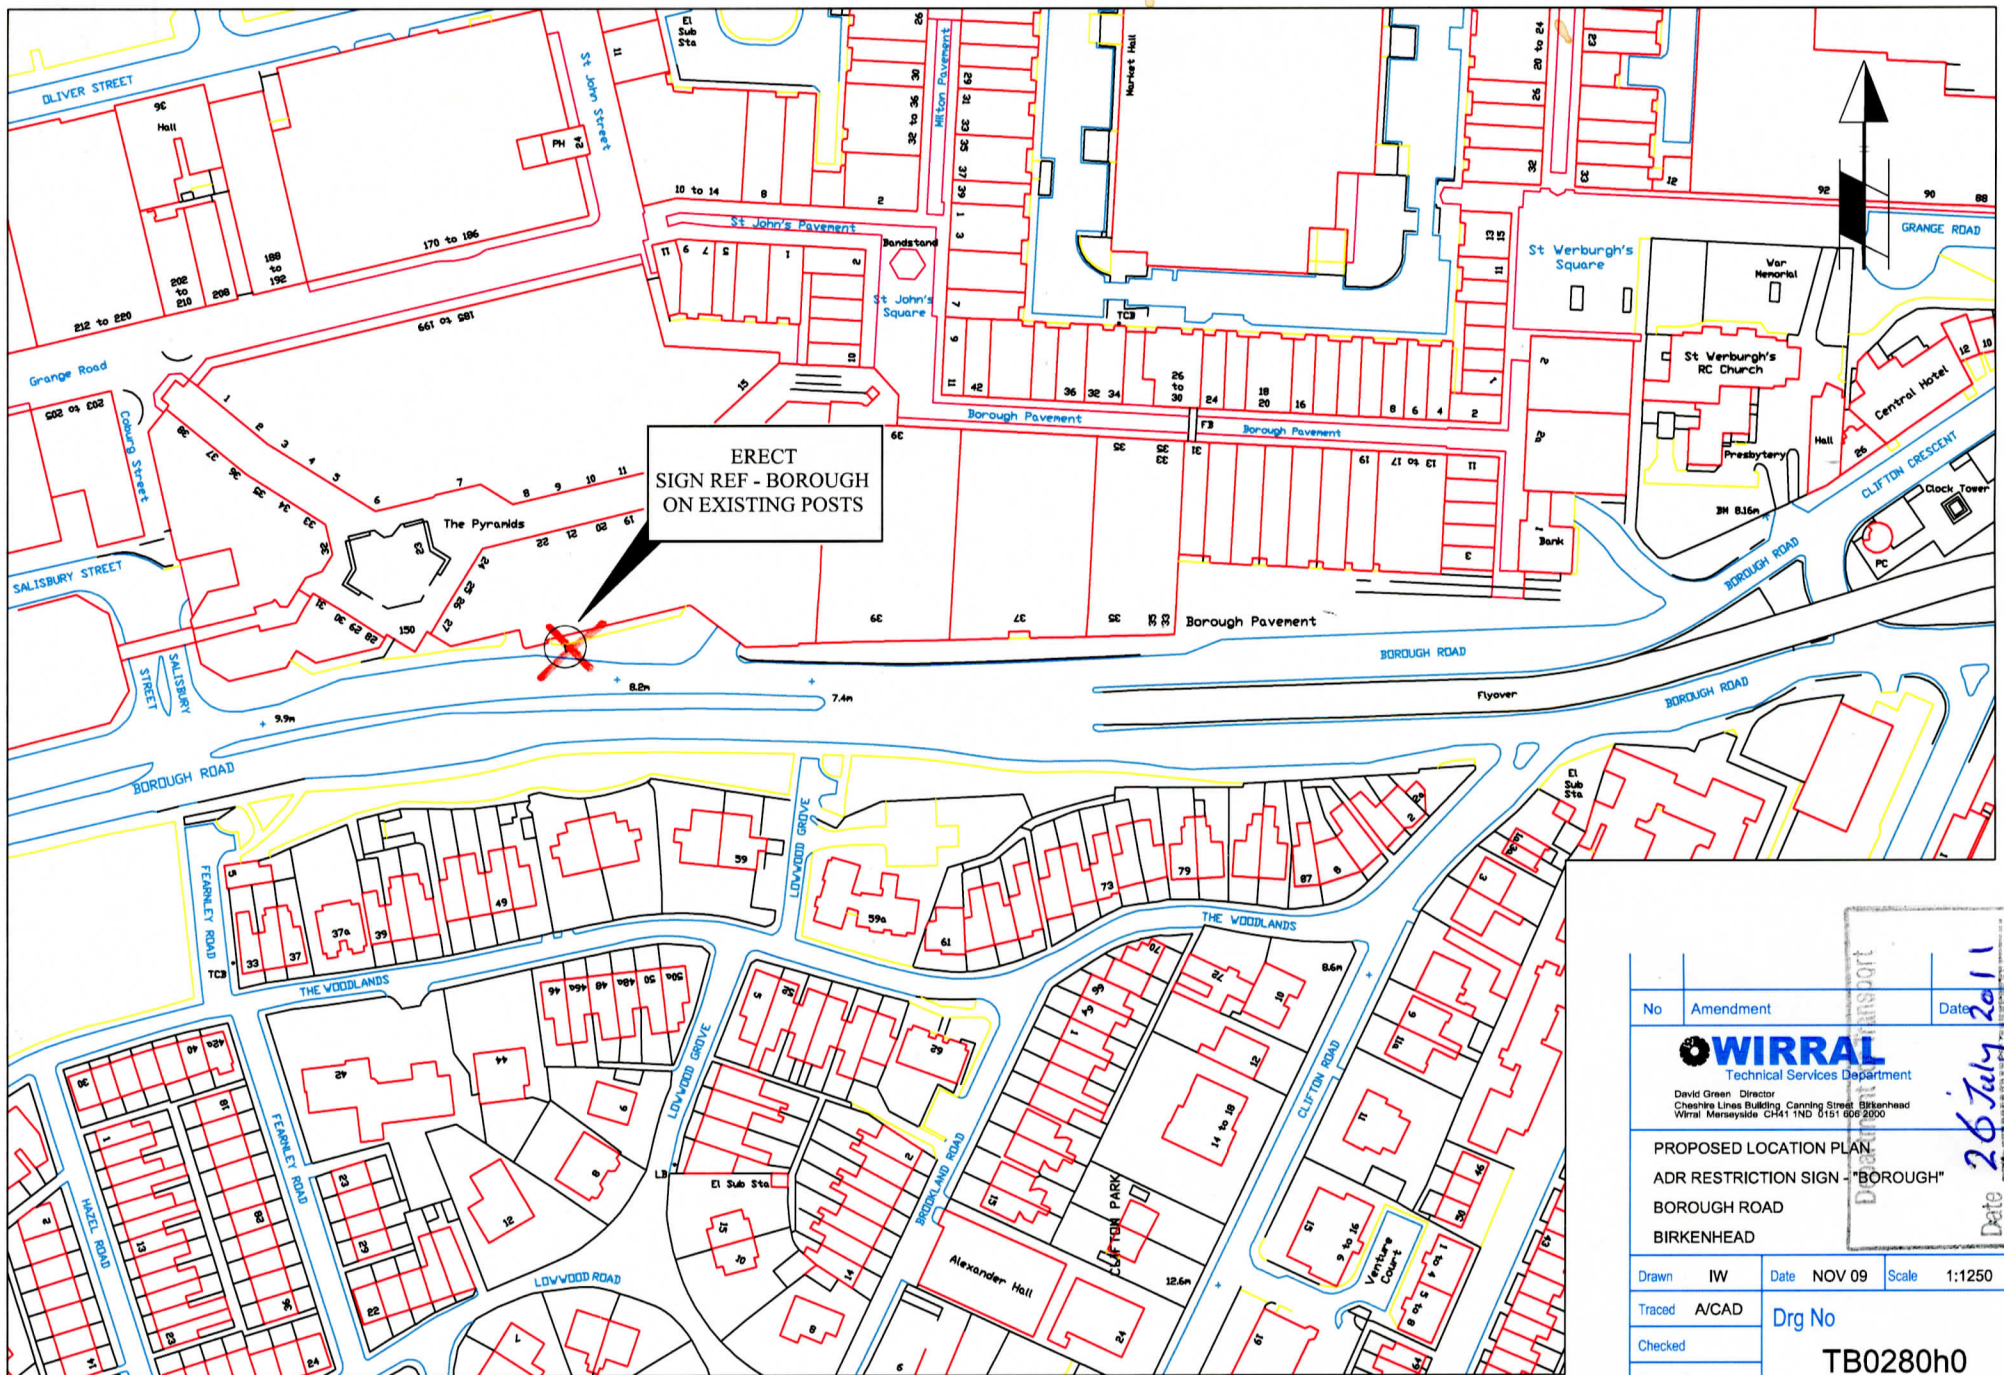

ERECT
SIGN REF - BOROUGH
ON EXISTING POSTS

No	Amendment	Date
		26 July 2011
WIRRAL Technical Services Department David Green Director Cheesha Lines Building, Canning Street, Birkenhead Wirral, Merseyside CH41 1ND 0151 650 2000		
PROPOSED LOCATION PLAN ADR RESTRICTION SIGN - "BOROUGH" BOROUGH ROAD BIRKENHEAD		
Drawn	IW	Date NOV 09
Traced	A/CAD	Scale 1:1250
Checked		
Approved		
Drg No TB0280h0		Date 26 July 2011 No. 6130/0186/0002-1

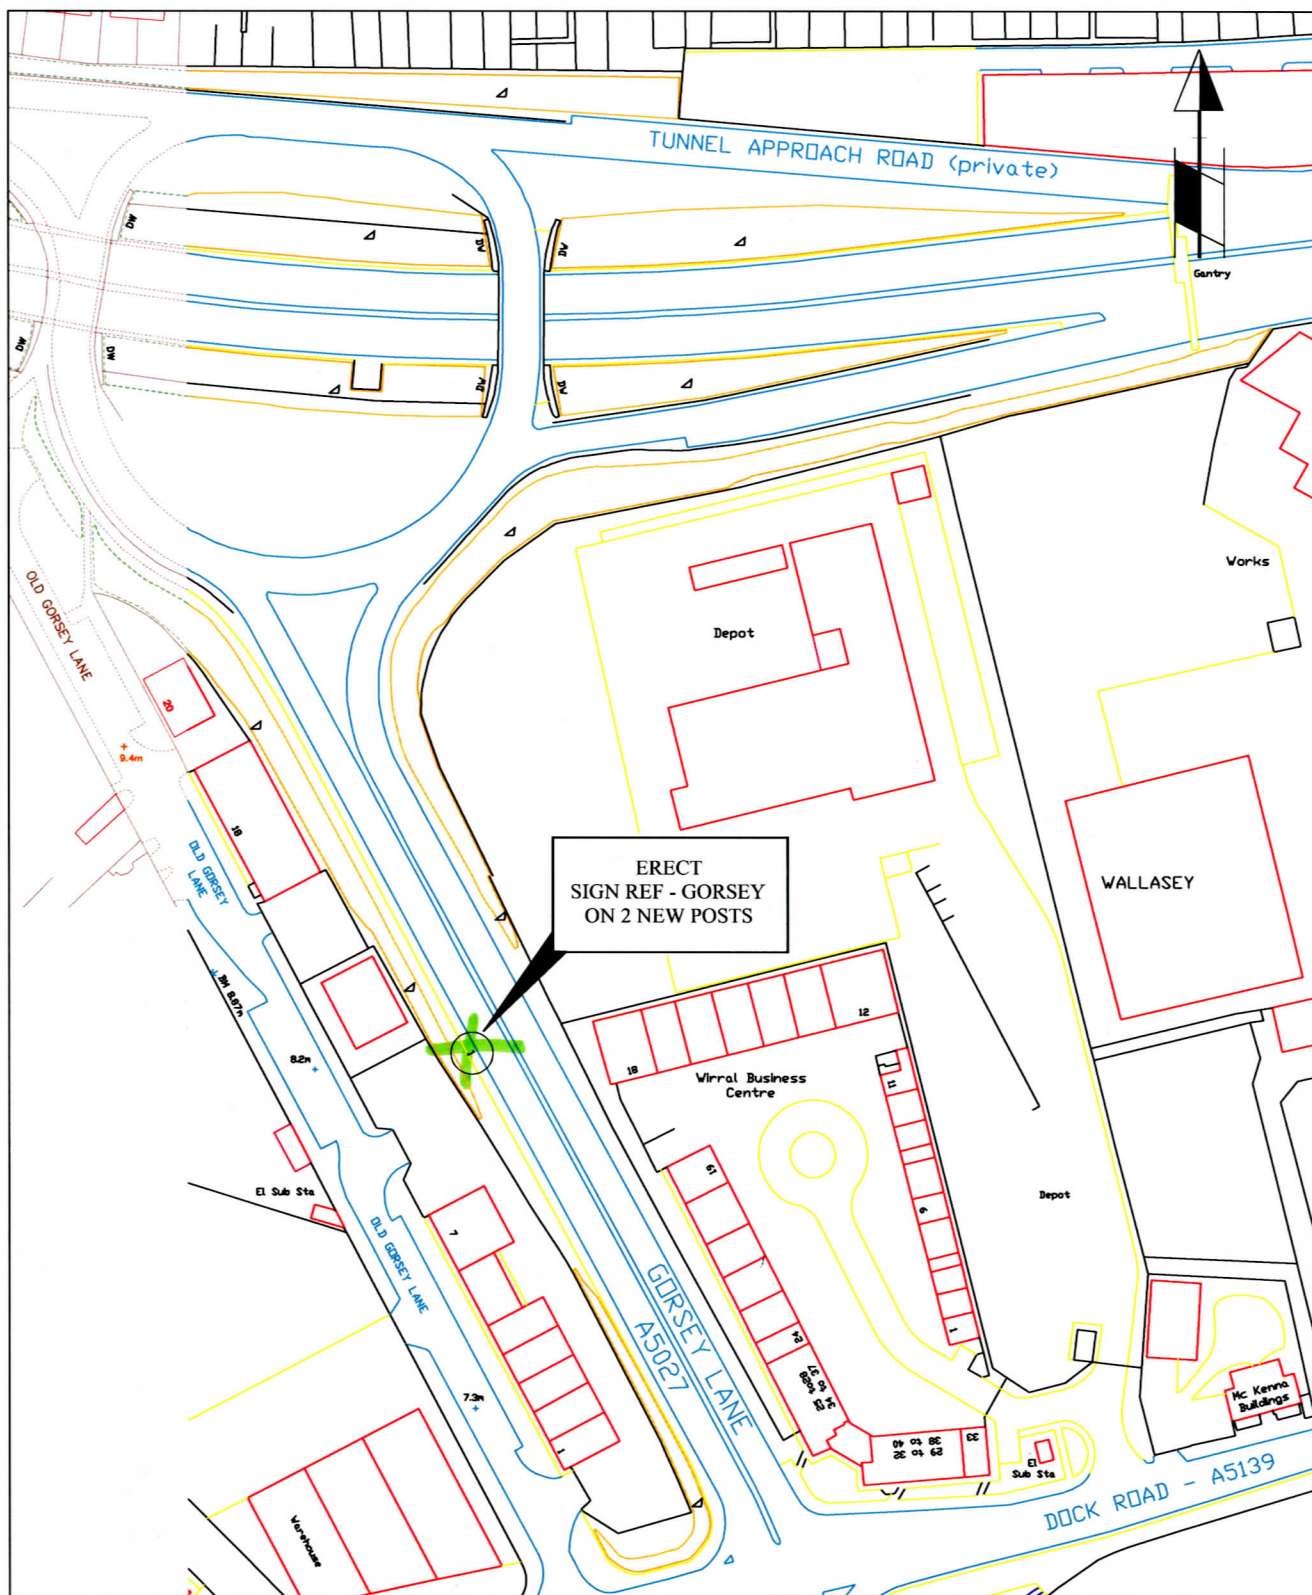


WIRRAL

Technical Services Department

David Green
Director

PROPOSED LOCATION PLAN - ADR RESTRICTION SIGN "GORSEY"
GORSEY LANE
POULTON, WALLASEY

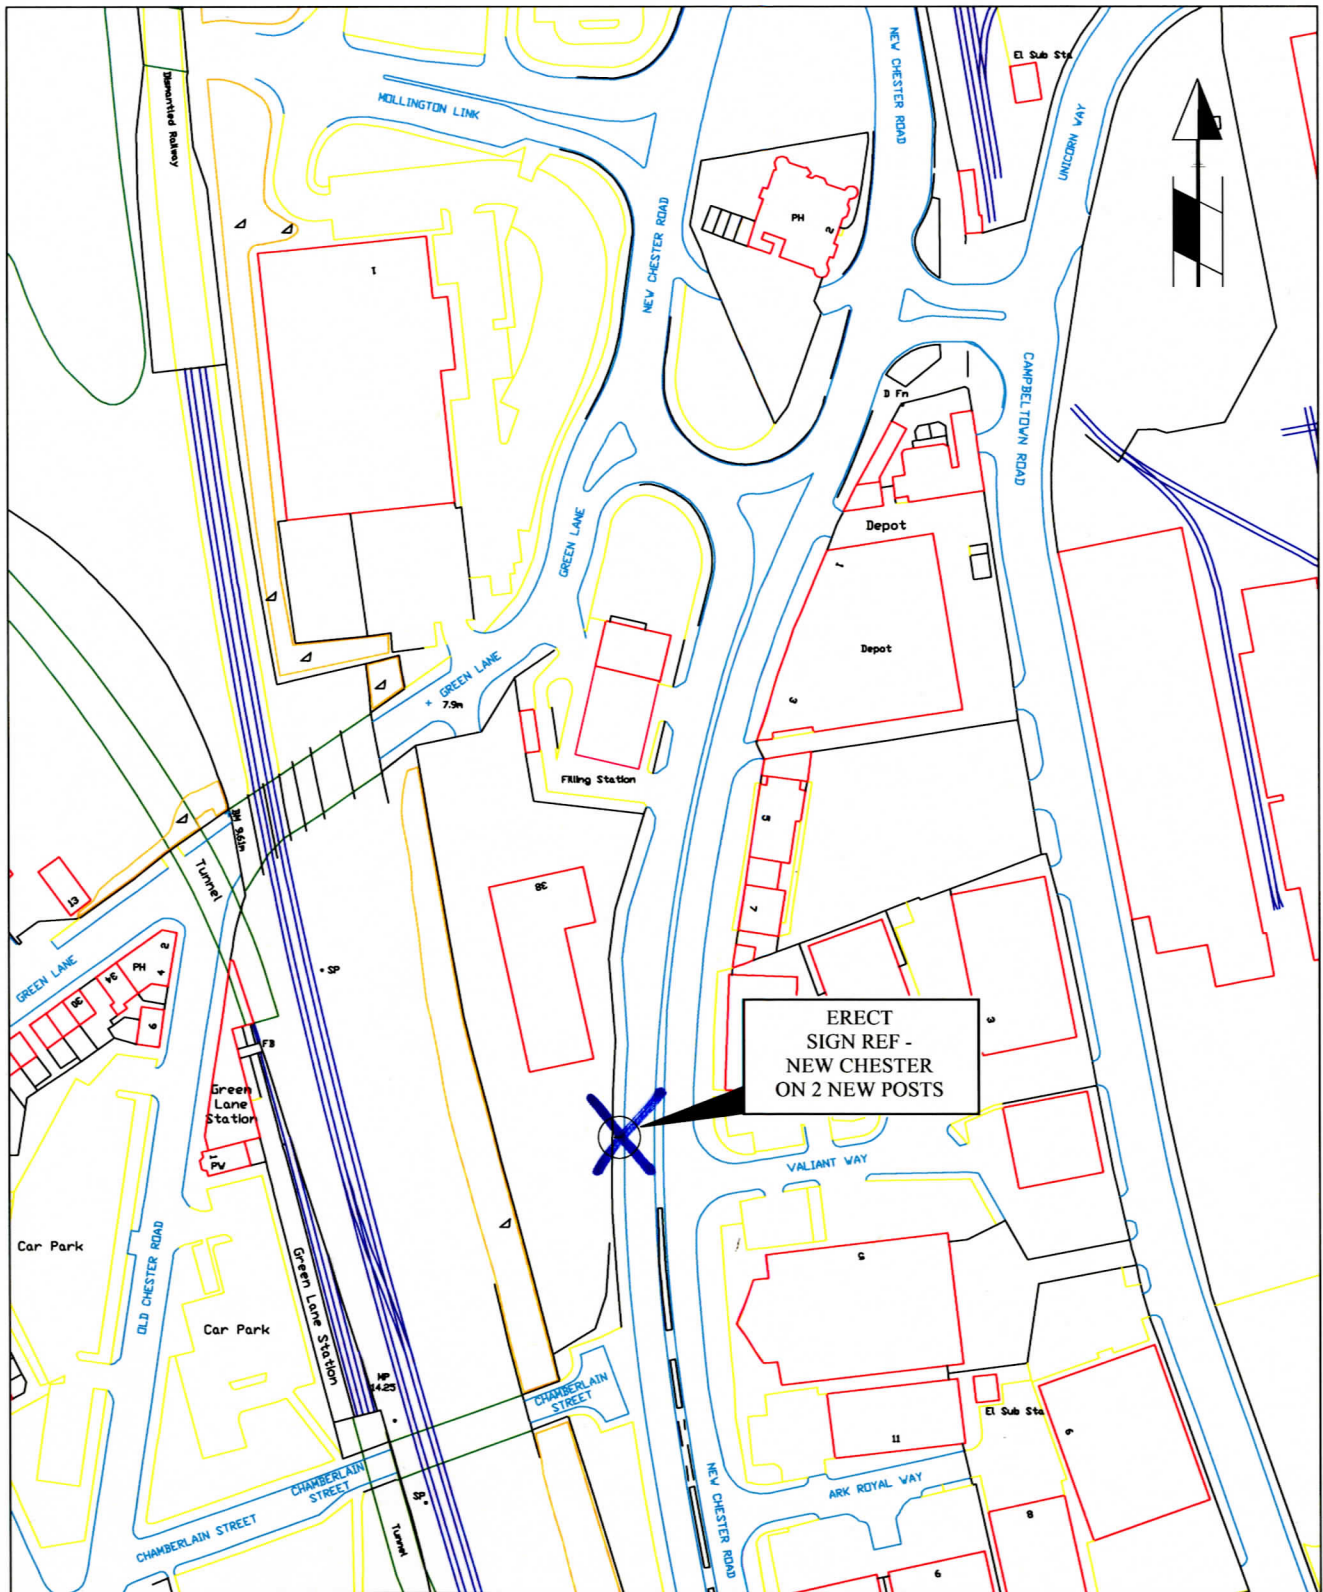

WIRRAL

Technical Services Department

David Green
Director

PROPOSED LOCATION PLAN - ADR RESTRICTION SIGN "NEW CHESTER"
NEW CHESTER ROAD
TRANMERE

Scale


1:1250

Date

NOV 09

Plan Ref No.

TB0281h0

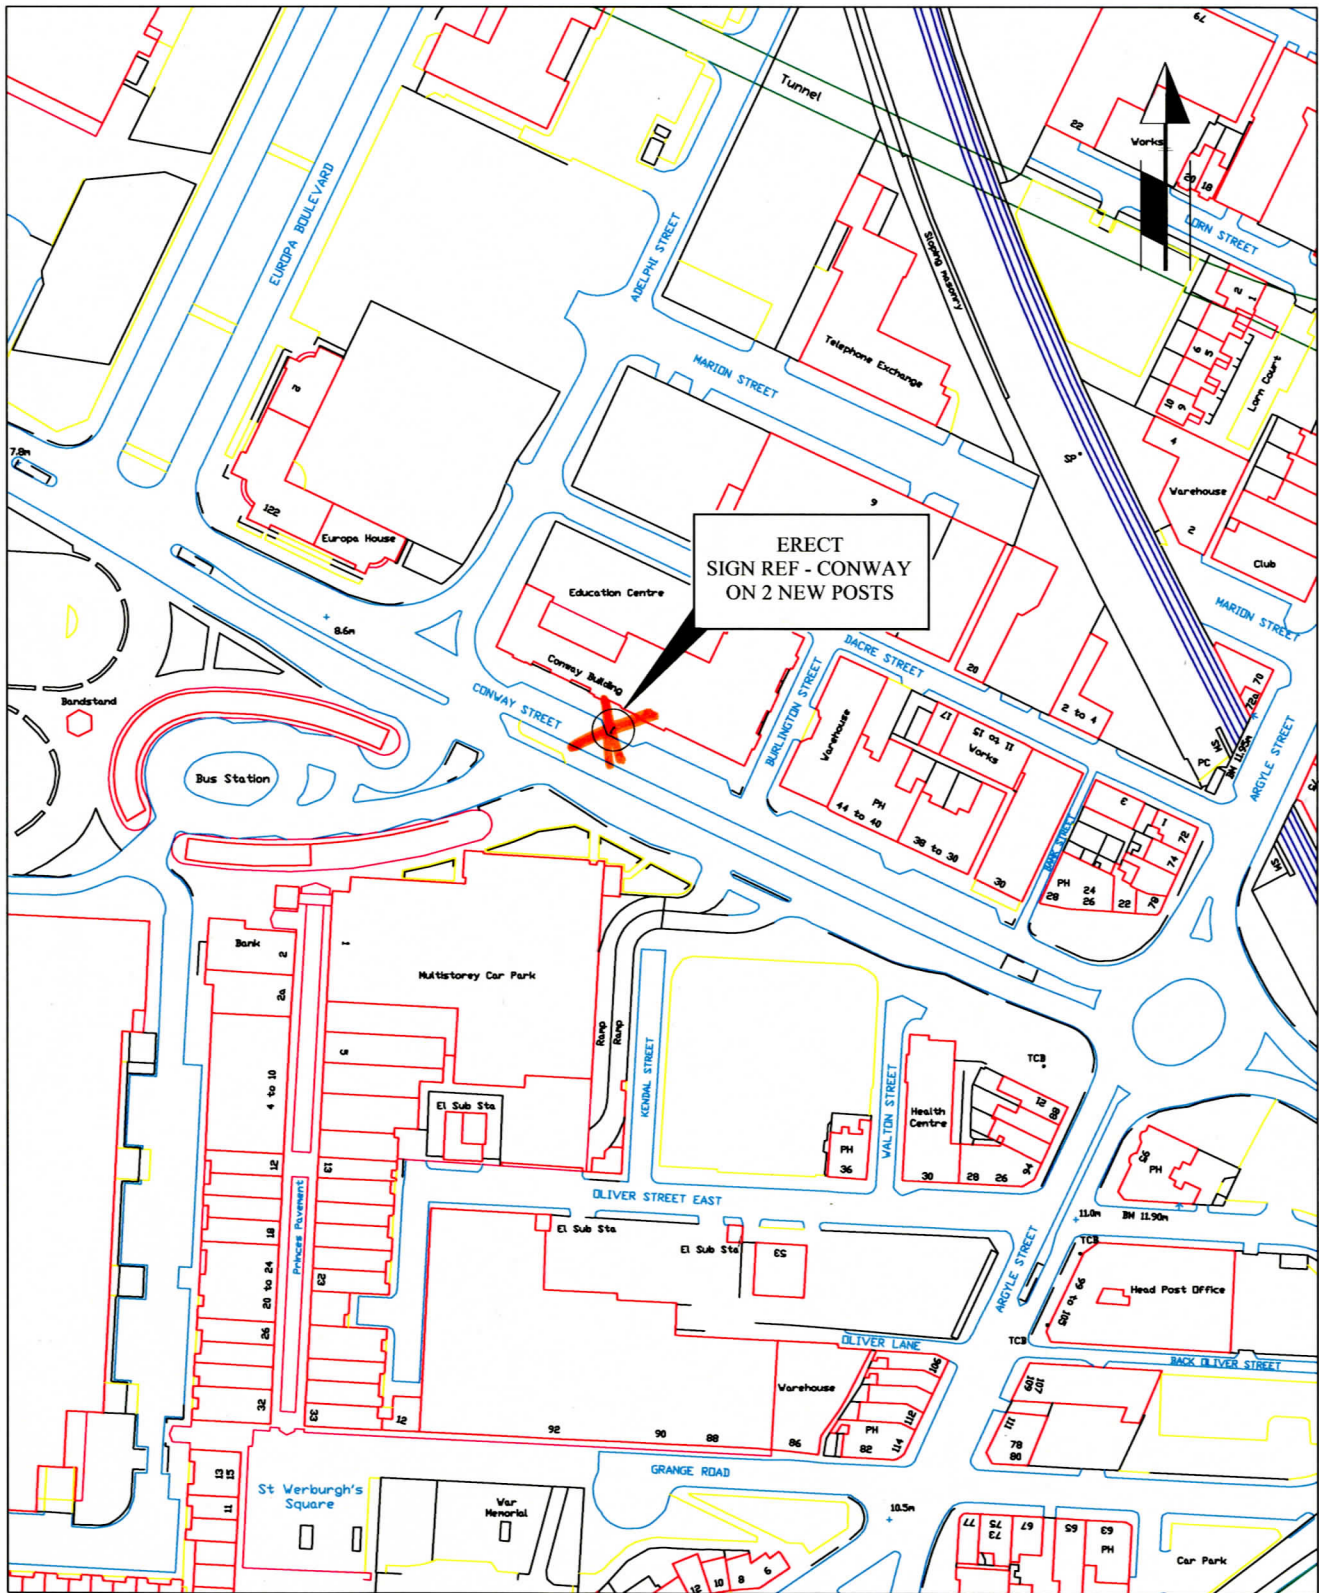

WIRRAL

Technical Services Department

David Green
Director

PROPOSED LOCATION PLAN - ADR RESTRICTION SIGN "CONWAY"
CONWAY STREET
BIRKENHEAD

Scale


1:1250

Date

NOV 09

Plan Ref No.

TB0279h0

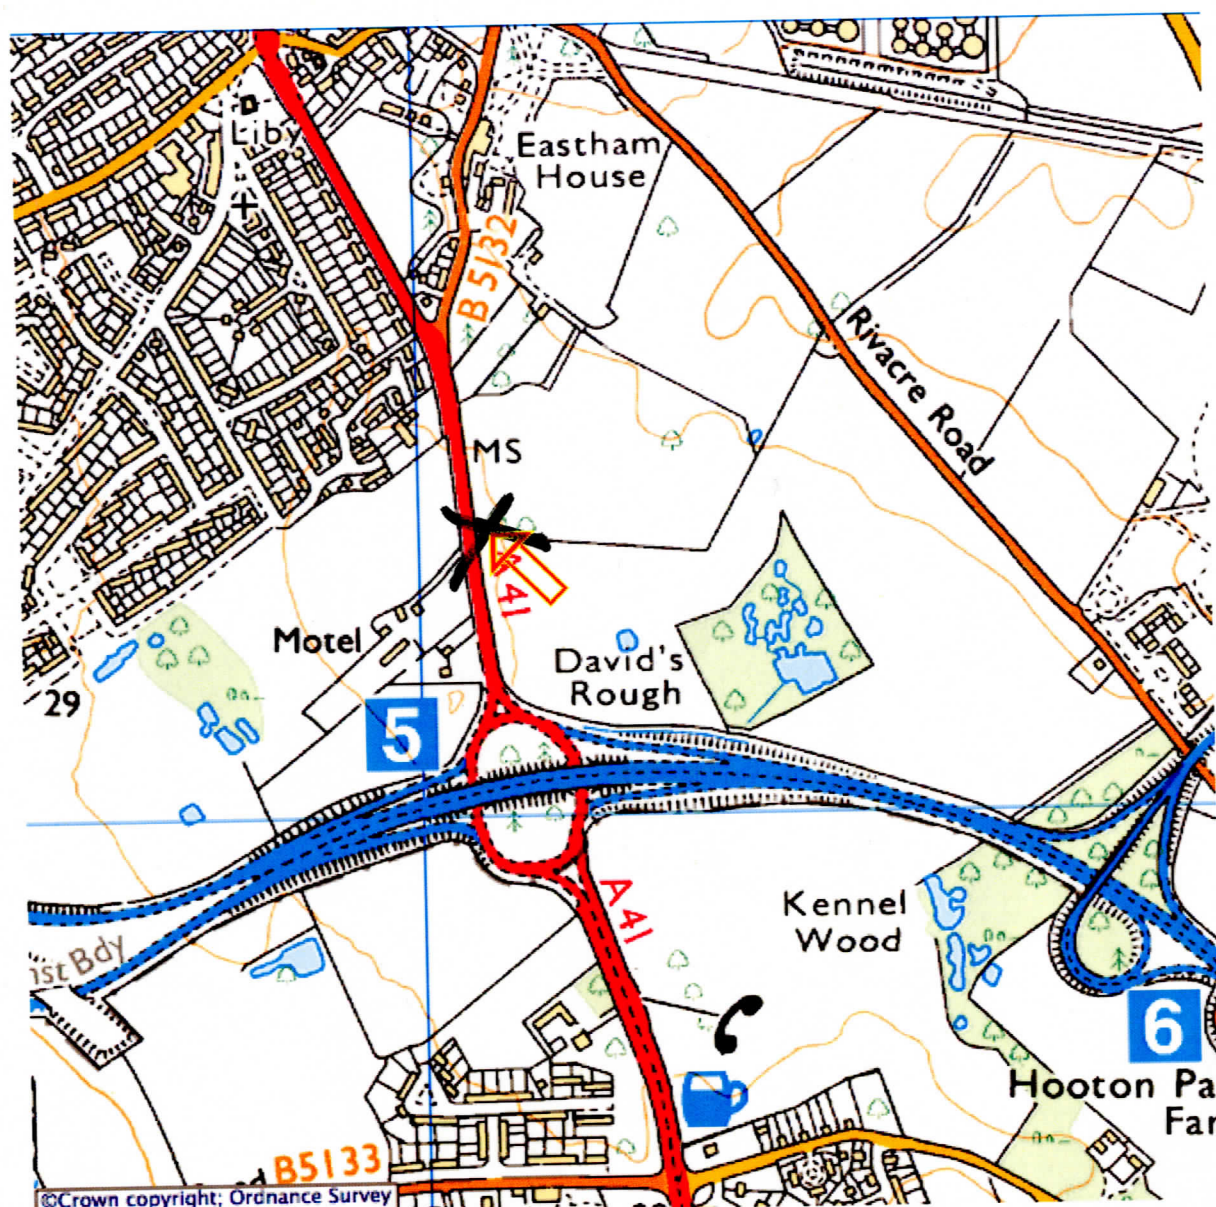

This product includes mapping data licensed from Ordnance Survey