



GT50//080/0005

**ROAD TRAFFIC REGULATION ACT 1984 – SECTIONS 64 AND 65
AUTHORISATION OF TRAFFIC SIGNS AND SPECIAL DIRECTIONS**

The Secretary of State for Transport, in exercise of his powers under Sections 64 and 65 of the Road Traffic Regulation Act 1984, and of all other powers enabling him in that behalf, for the purpose of informing road users of contra-flow cycling in Rivington Street in the London Borough of Hackney, hereby:-

1. authorises the erection at or within 5 metres of the sites marked schematically on the attached plan numbered GT50/080/005-1 of a traffic sign (hereinafter referred to as “the authorised sign”) conforming as to size, colour and character with that shown on the attached drawing numbered NP 960.2; and
2. directs that, notwithstanding the provisions of Direction 21 of the Traffic Signs General Directions 2002 (Part II of SI 2002/3113, “the 2002 Directions”), a sign to diagram 616 in Schedule 2 to the Traffic Signs Regulations 2002 (Part I of SI 2002/3113, “the 2002 Regulations”) may be used in combination with a plate to diagram 954.4 in Schedule 5 to those Regulations, at or within 5 metres of the sites shown schematically on the said plan; and
3. directs that, notwithstanding the provisions of Direction 18 of the 2002 Directions, the authorised sign may be used in conjunction with the road marking to diagram 1057 in Schedule 6 to the 2002 Regulations; and
4. directs that it is a condition of this authorisation that the authorised sign may be placed only to indicate the effect of a corresponding Traffic Order; and



GT50//080/0005

5. directs, without prejudice to any statutory provision to the like effect, that it is a condition of this authorisation that the erection of the authorised sign at or near the said sites shall continue to have effect only until such day as may be appointed by one month's notice given by the Secretary of State in writing to the traffic authority for the removal or alteration of the authorised sign and on that day the said authorisation shall, without prejudice to the giving of any further authorisation or direction, cease to have effect.

The provisions of Regulations 12, 18 and 19 of the 2002 Regulations shall apply to the authorised sign in the same manner as they apply to the sign to diagram 960.1 in Schedule 5 to those Regulations.


Dated 22 September 2011

Signed by authority of the Secretary of State

.....

A Delegated Official of the Department for Transport



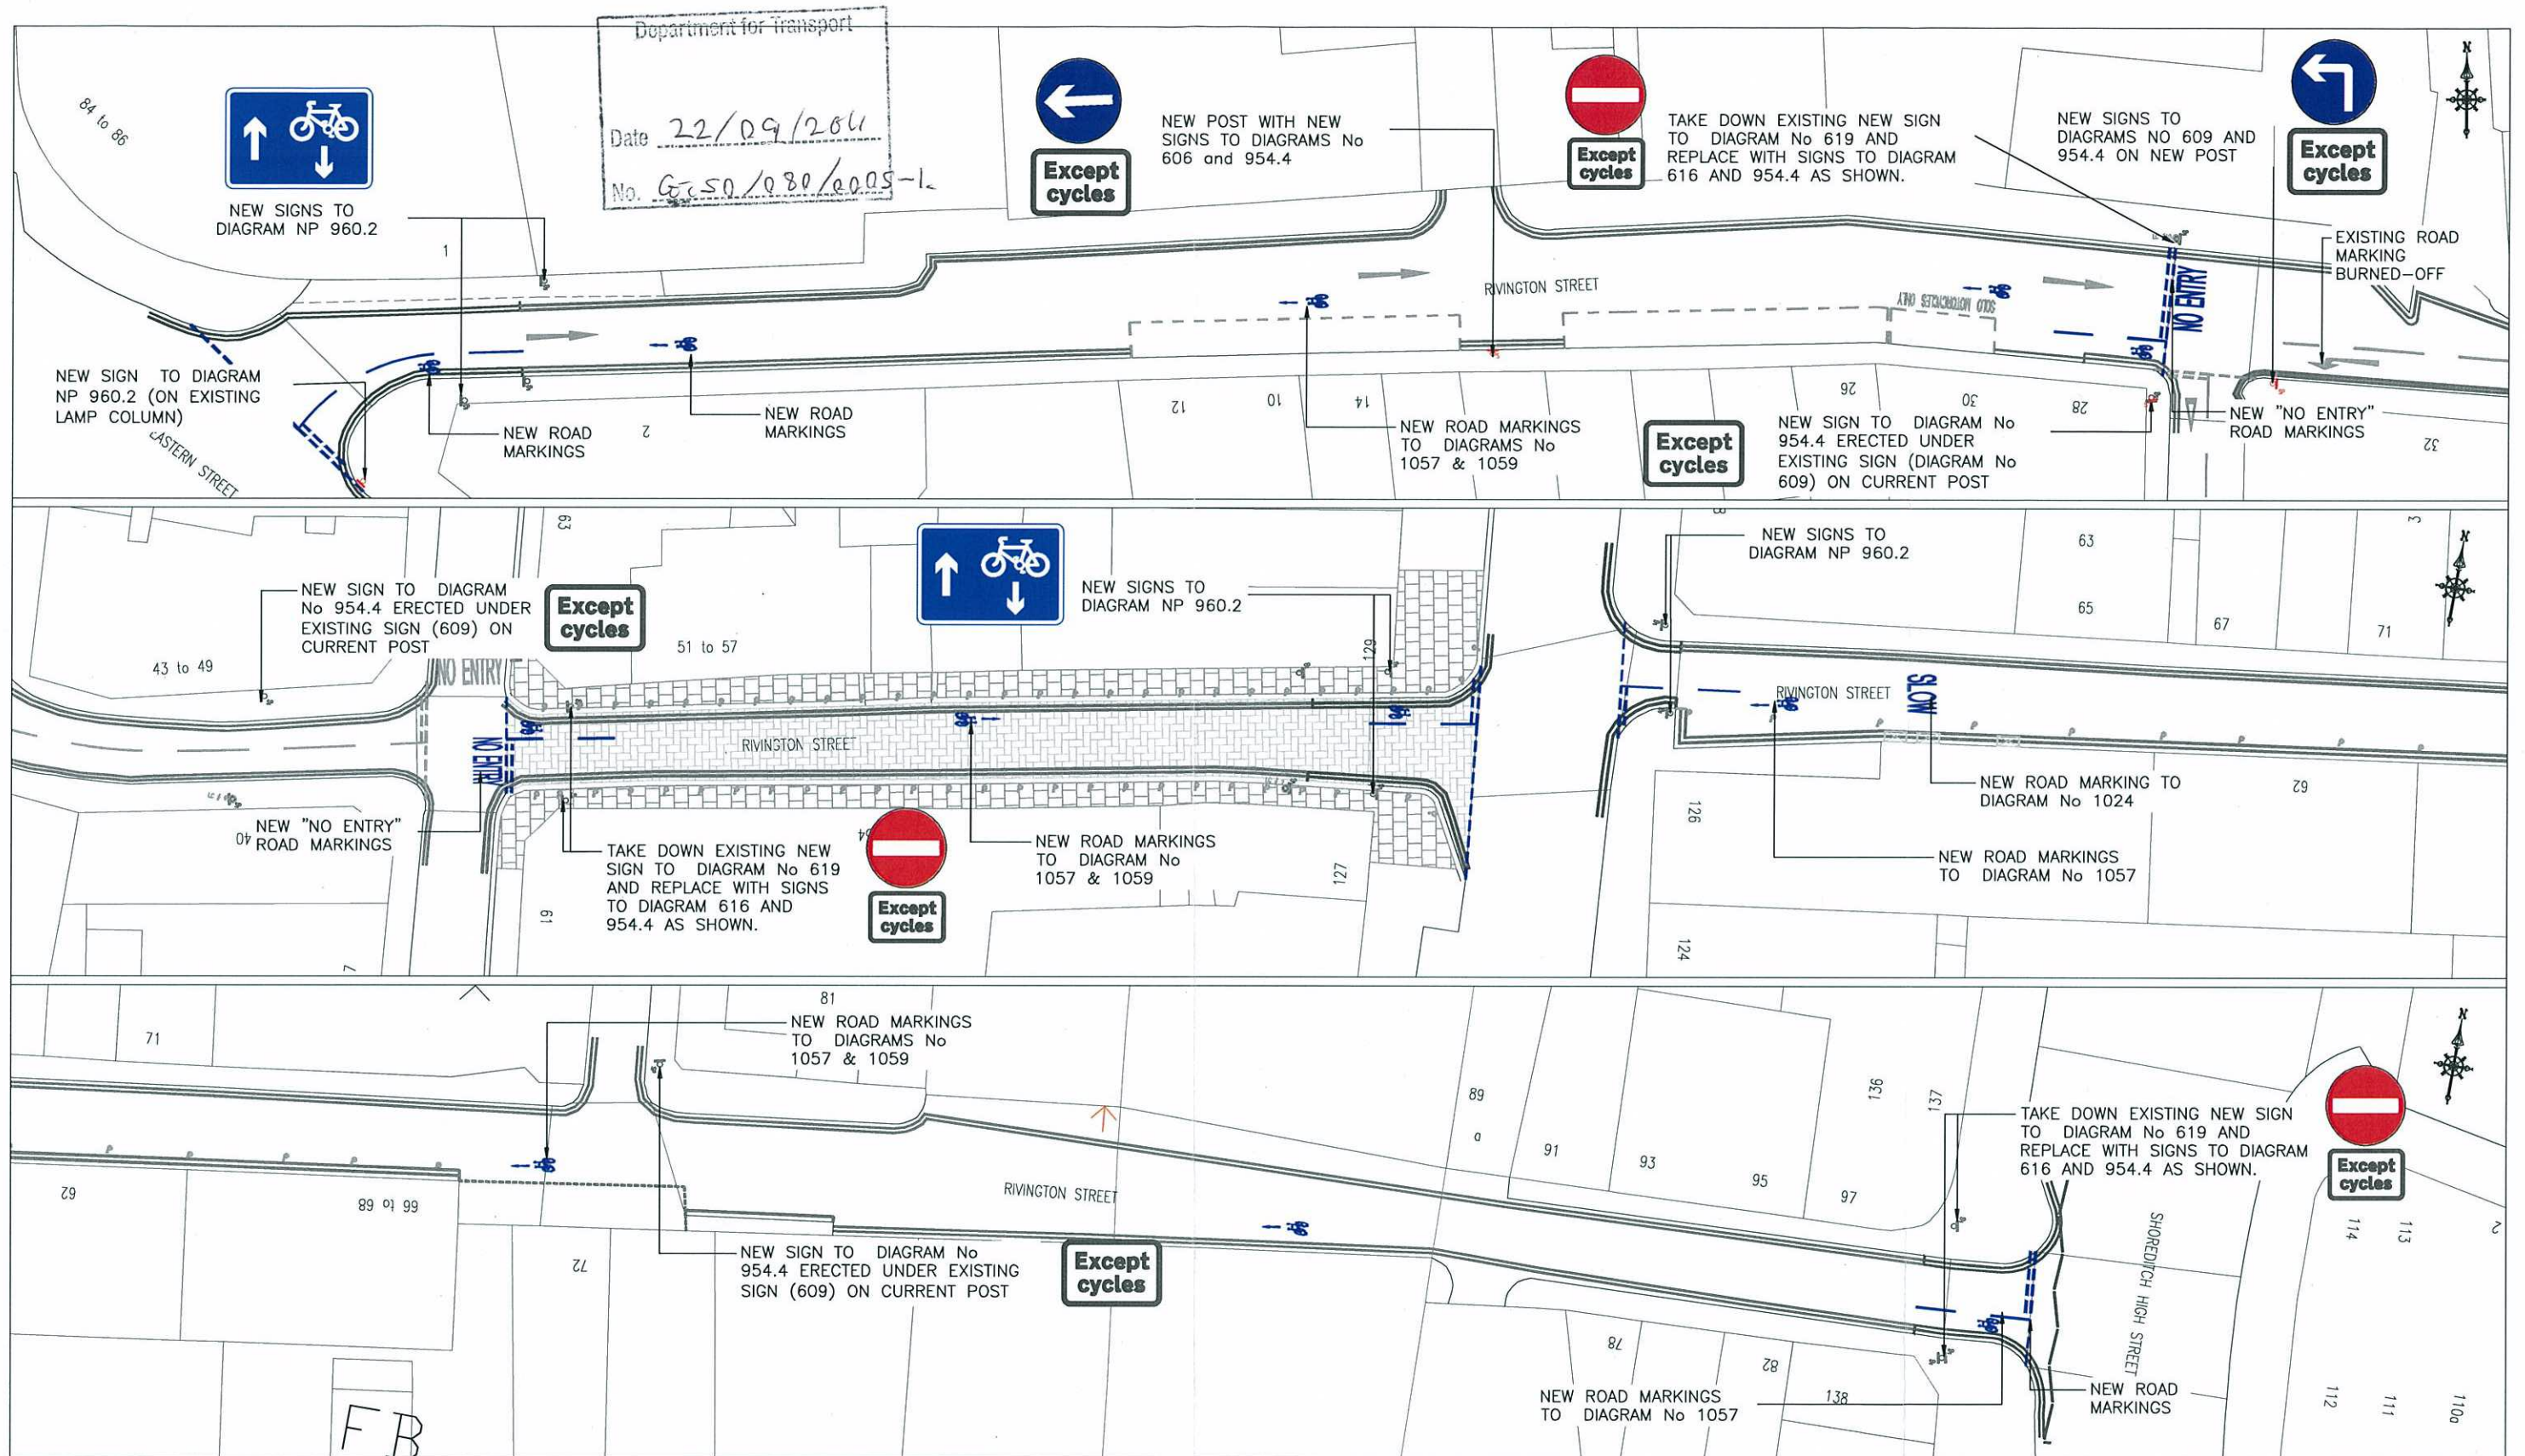

London Borough of
Hackney
 Neighbourhoods and Regeneration
 Tom McCourt
 Assistant Director (Public Realm)
 263 Mare Street
 London E8 3HT
 Tel: (020) 8356 5000

This drawing is based upon the 1:1250 Ordnance Survey Digital Mapping with permission of the controller of Her Majesty's Stationary Office Crown Copyright 2004. Licence No. LA08638X to the London Borough of Hackney. Unauthorised reproduction infringes Crown Copyright and may lead to prosecution or civil proceedings.

Job title
 LONDON CYCLE HIRE SCHEME
 COMPLEMENTARY MEASURES

Drawing title
 RIVINGTON STREET -DETAIL DESIGN-
 PROPOSED LAYOUT

D	NEW SIGNS APPROVAL	22-09-2011
revision suffix	Revision details	Date
chkd.	date Sept 2011	scale 1:250 @ A2
DRAWING No	TTD-1930-20	drawn C.A.M
		D