



GT50/76/0002

**ROAD TRAFFIC REGULATION ACT 1984 - SECTIONS 64 AND 65  
AUTHORISATION OF TRAFFIC SIGNS AND SPECIAL DIRECTIONS**

The Secretary of State for Transport, in exercise of his powers under Sections 64 and 65 of the Road Traffic Regulation Act 1984, and of all other powers enabling him in that behalf, for the purpose of assisting in the free flow of vehicular traffic at the junction of Warham Road and Brighton Road in the London Borough of Croydon, hereby:-

1. authorises the placing at or within the vicinity of the site shown on the attached plan numbered GT50/76/0002-1 of a traffic sign consisting of a road marking (hereinafter referred to as "the authorised marking") conforming as to size, colour and character with that shown in diagram 1044 in Schedule 6 to the Traffic Signs Regulations 2002 (Part I of SI 2002/3113, "the 2002 Regulations"), save that the overall size and shape of the authorised marking shall be as shown on the said plan; and
2. directs, without prejudice to any statutory provision to the like effect, that it is a condition of this authorisation that the placing of the authorised marking at or near the said site shall continue to have effect only until such day as may be appointed by one month's notice given by the Secretary of State in writing to the traffic authority for the removal or alteration of the authorised marking and on that day the said authorisation shall, without prejudice to the giving of any further authorisation or direction, cease to have effect.




GT50/76/0002


The provisions of Regulations 12 and 31 of the 2002 Regulations shall apply to the authorised marking in the same manner as they apply to the marking shown in the said diagram 1044.


Dated.....*6 June*.....2011

Signed by authority of the Secretary of State

 

.....  
A Delegated Official of the Department for Transport

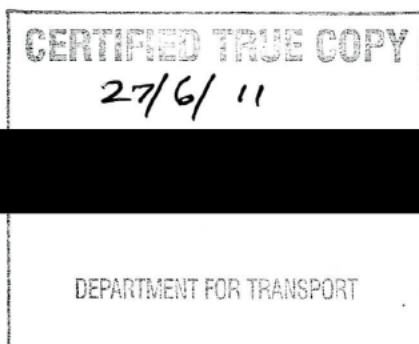

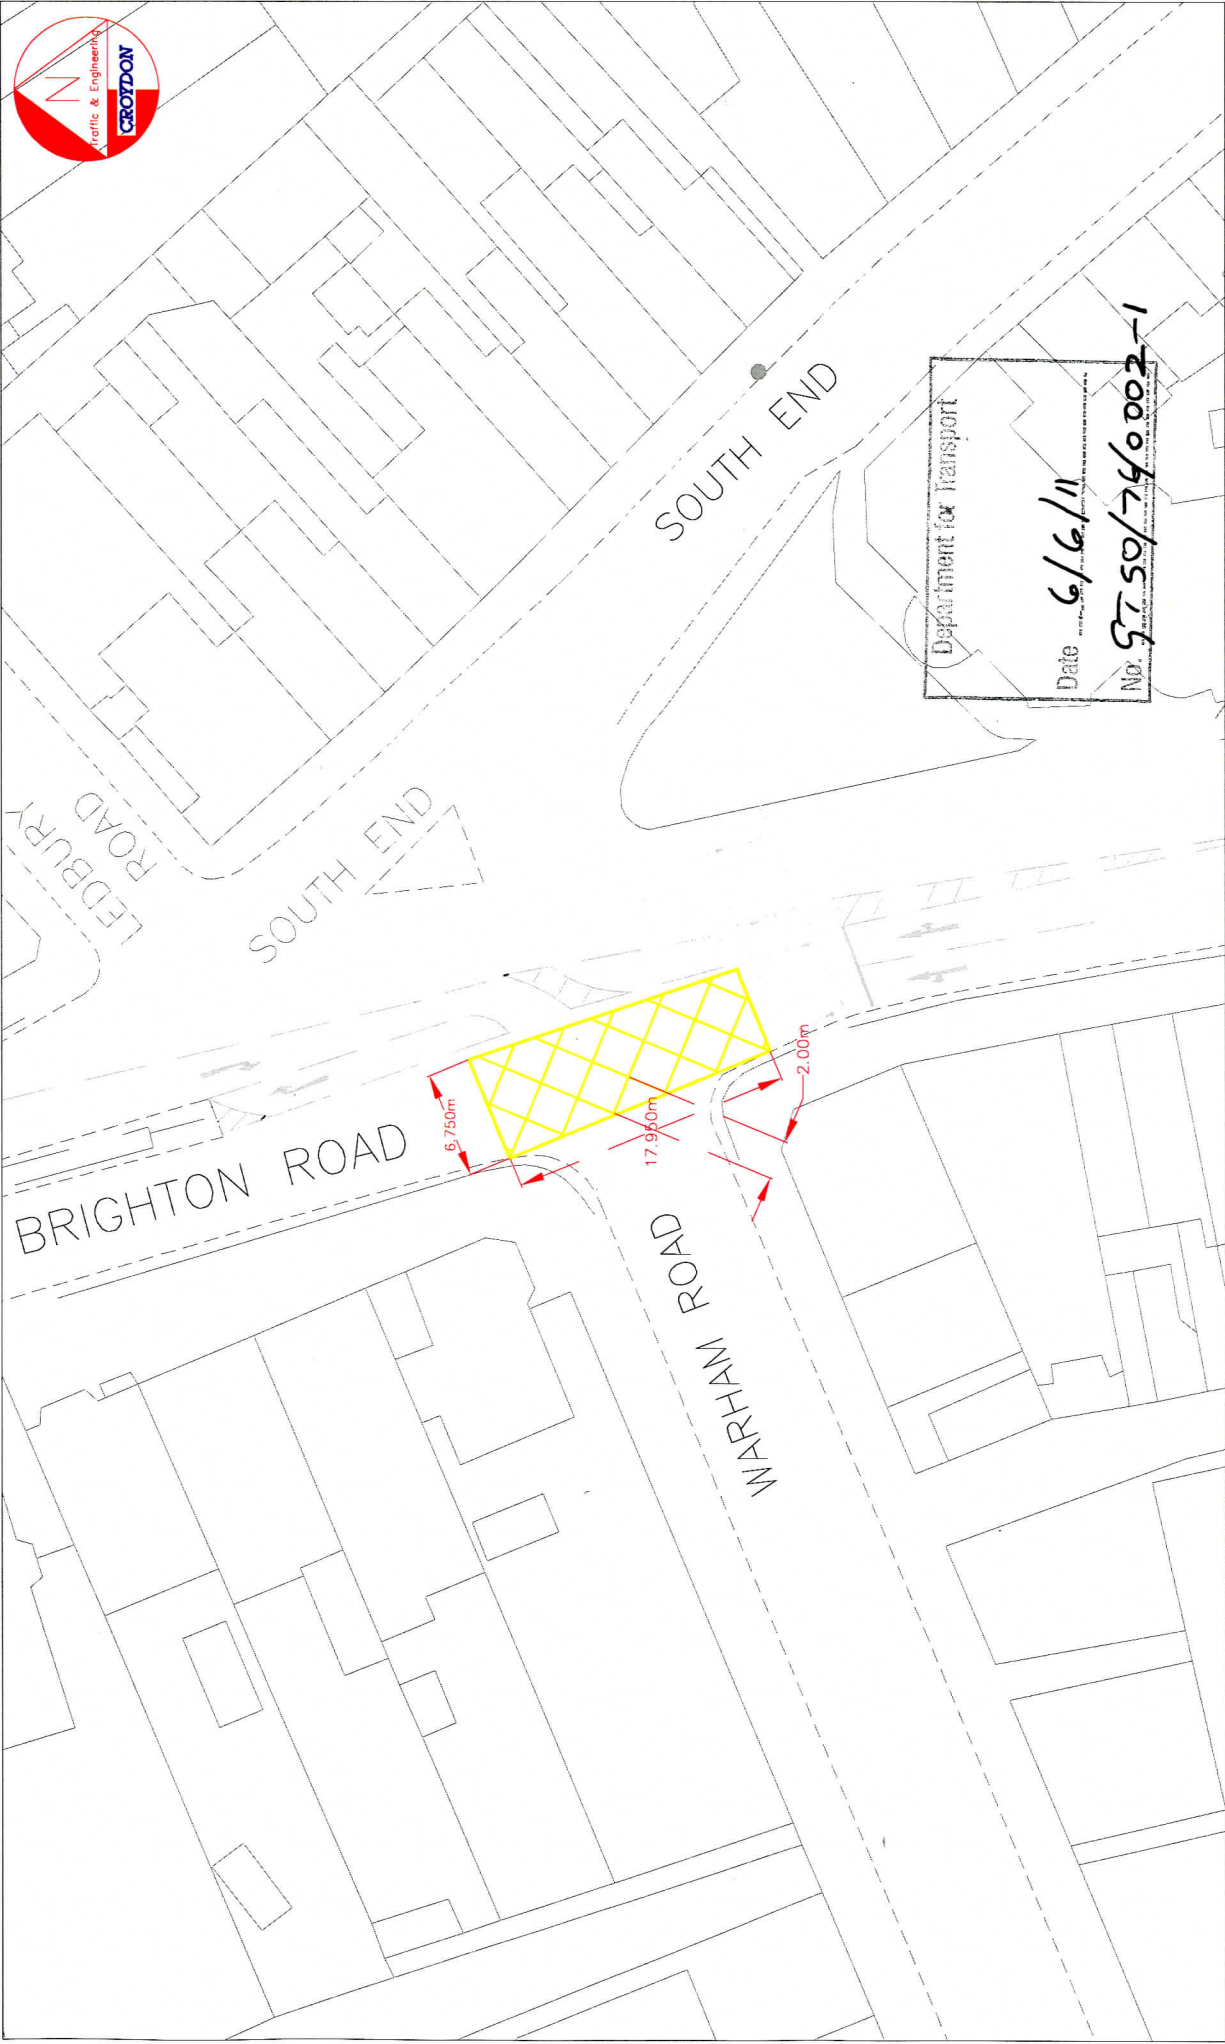

Scheme name

BRIGHTON RD/WARHAM RD, STH. CROYDON

Drawing title

DfT AUTHORISATION FOR YELLOW JUNCTION  
BOX ROAD MARKING

**CROYDON**  
[www.croydon.gov.uk](http://www.croydon.gov.uk)

Department of Planning  
Regeneration & Conservation  
Executive Director: Emma Peters

Scale

N.T.S

Drawn by

F.SF

Date

FEB. 2011

Drawing no.

HS/1/FSF/11

Economy & Sustainability Division

Department for Transport

Date 6/6/11

No. 5750/740002-1