



GT50/090/0001

**ROAD TRAFFIC REGULATION ACT 1984 – SECTIONS 64 AND 65
AUTHORISATION OF TRAFFIC SIGNS AND SPECIAL DIRECTIONS**

The Secretary of State for Transport, in exercise of his powers under Sections 64 and 65 of the Road Traffic Regulation Act 1984 and of all other powers enabling him in that behalf, for the purpose of indicating a parking place for disabled persons on roads for which the London Borough of Merton is the traffic authority, hereby:-

1. authorises the placing at or within 5 metres of the location shown in the attached plan numbered GT50/090/0001-1 of a traffic sign (hereinafter referred to as “the authorised sign”), conforming as to size, colour and character with that shown on the said plan; and
2. authorises the placing in the vicinity of the authorised sign of a traffic sign consisting of a road marking (hereinafter referred to as “the authorised marking”) conforming as to size, colour and character with that shown at diagram 1028.3 in the Traffic Signs Regulations 2002 (Part I of SI 2002/3113, “the 2002 Regulations”) save that (a) the length of the bay shall be as shown in the said plan and (b) the bay may be sited partially over the footway as shown in the said plan; and
3. directs that the authorised marking shall only be used with the authorised sign; and
4. directs that it is a condition of this authorisation that the authorised marking may be placed only to indicate the effect of a corresponding Traffic Order; and



GT50/090/0001


5. directs, without prejudice to any statutory provision to the like effect, that it is a condition of this authorisation that the placing of the authorised sign and the authorised marking on the said roads shall continue to have effect only until such day as may be appointed by one month's notice given by the Secretary of State in writing to the traffic authority for the removal or alteration of the authorised sign and the authorised marking and on that day the said authorisation shall, without prejudice to the giving of any further authorisation or direction, cease to have effect.

The provisions of Regulations 12, 18 and 19 of the 2002 Regulations shall apply to the authorised sign in the same manner as they apply to the sign shown in diagram 661A in Schedule 2 to those Regulations


The provisions of Regulations 12 and 31 of the 2002 Regulations shall apply to the authorised marking in the same manner as they apply to the road marking shown in diagram 1028.3 in Schedule 6 to those Regulations.

Dated 28 April2011

Signed by authority of the Secretary of State

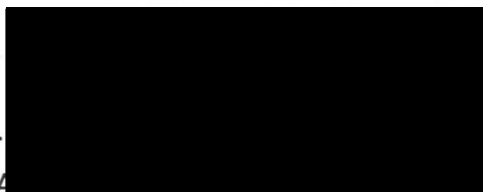

.....
A Grade 1 Officer of the Department for Transport

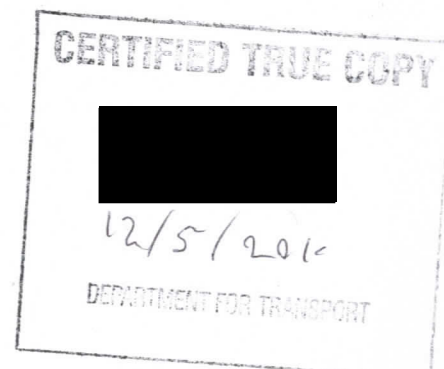



Subject

DISABLED PERSONS PARKING PLACE

Key

- ☐ DIS Proposed Disabled
 Parking Bay
- ☒ Applicant's
 Property
- ☐ DIS Existing Disabled
 Parking Bay
- ☐ DIS Advisory Disabled
 Parking Bay

Location

206 Tamworth Lane
CR4 2DE

Definition

Southwest side, from the party wall
of Nos. 206 and 208 Tamworth Lane
northwestwards for a distance of
5.5m

N.B. Bay marked on footway 1.7m

Drawing No.

3495

Scale

1:500

Drawn by

B.M.S.

Date Drawn

29 Jun 10

Checked by


R.A.M

Date Checked

29 Jun 10



Merton Civic Centre London Road Morden Surrey SM4 5DX

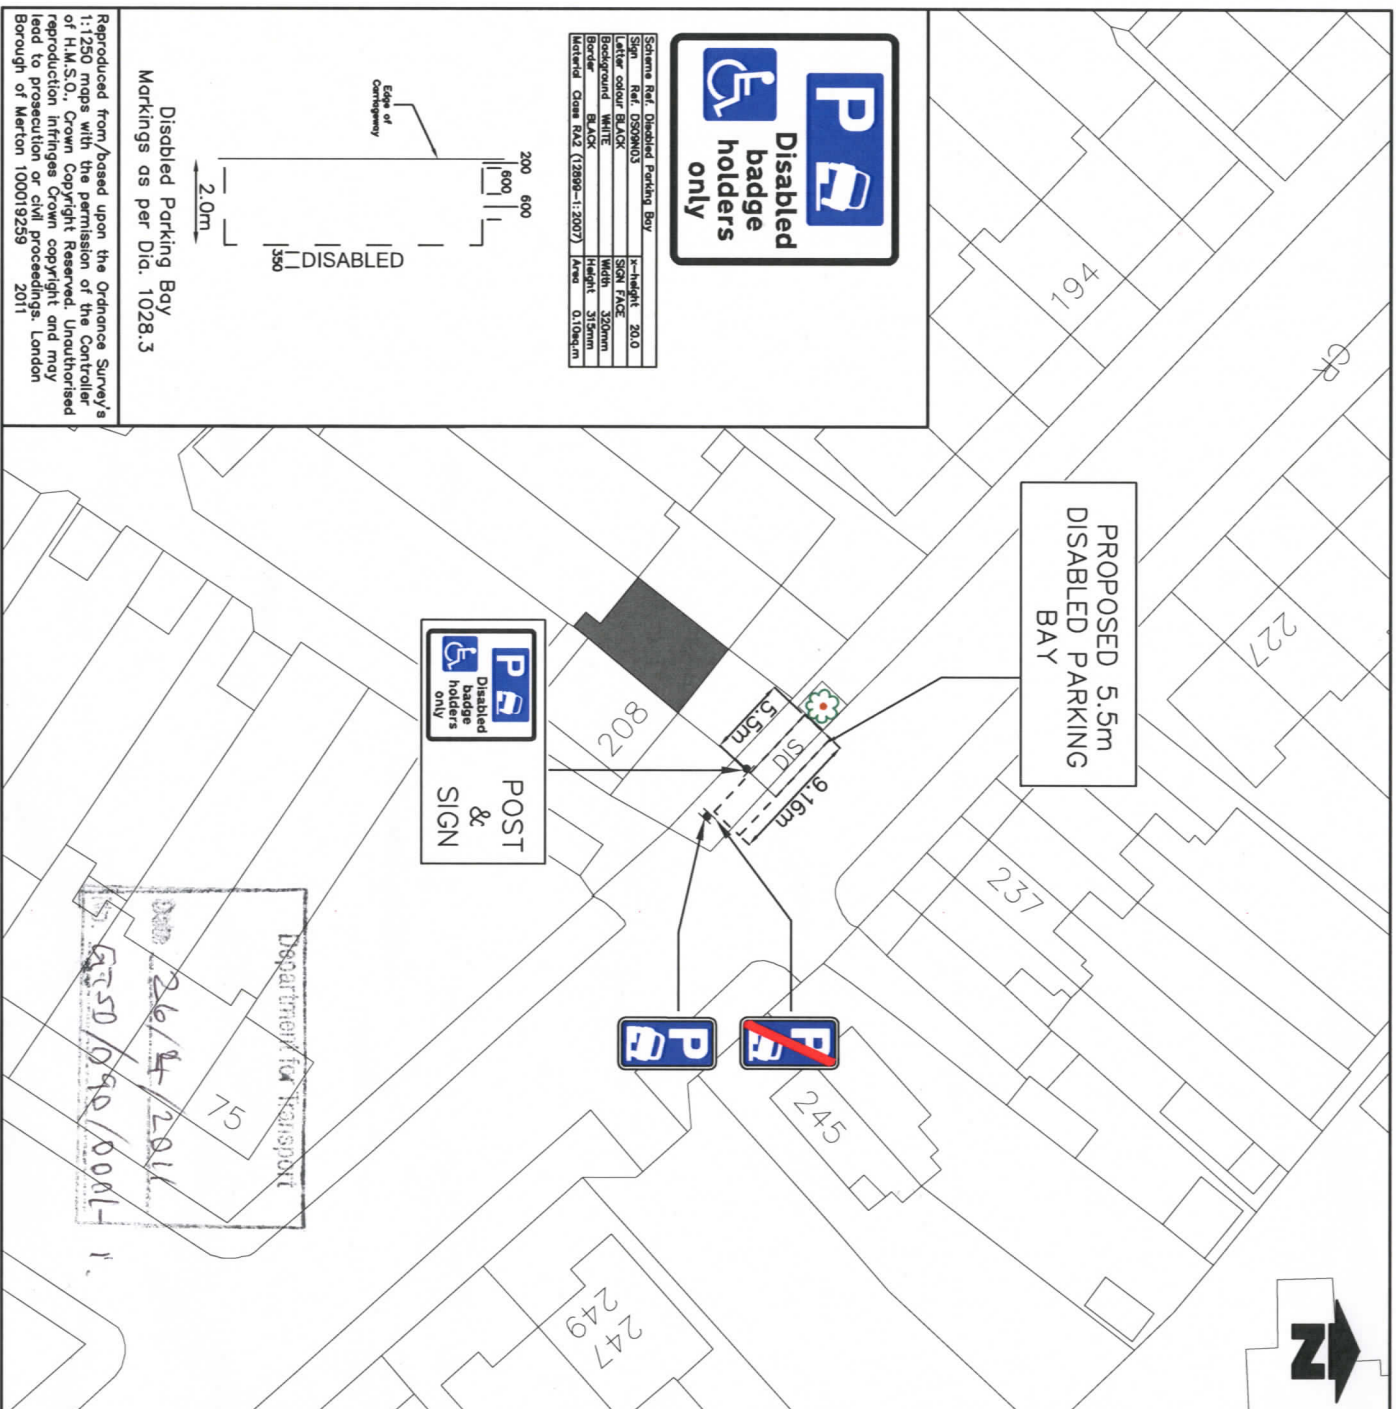

Schema Ref. Disabled Parking Bay	h-height	20.0
Sign Ref. D5090N3	Sign Face	
Letter colour BLACK	Width	350mm
Background WHITE	Height	315mm
Border BLACK	Area	0.10sqm
Material Glass RAG (1200x1200)		



Disabled Parking Bay
Markings as per Dia. 1028.3

Reproduced from/based upon the Ordnance Survey's 1:1250 maps with the permission of the Controller of H.M.S.O., Crown Copyright Reserved. Unauthorised reproduction infringes Crown copyright and may lead to prosecution or civil proceedings. London Borough of Merton 100019259 2011