



GT50/114/0005


**ROAD TRAFFIC REGULATION ACT 1984 – SECTIONS 64 AND 65  
SPECIAL DIRECTIONS**

The Secretary of State for Transport, in exercise of his powers under Sections 64 and 65 of the Road Traffic Regulation Act 1984 and of all other powers enabling him in that behalf, and having regard to Direction 59 of the Traffic Signs General Directions 2002 (Part II to SI 2002/3113, "the 2002 Directions"), hereby:-

1. directs that, notwithstanding the provisions of Direction 24(4) of the 2002 Directions, the road marking shown in diagrams 1018.1 and 1019 in Schedule 6 to the Traffic Signs Regulations 2002 (Part I of SI 2002/3113) need not be used in conjunction with signs to diagram 637.2 in Schedule 2 to those Regulations in Market Street, Kettering as indicated on the attached plan numbered GT50/114/0005.


Dated... 22 March .....2011

Signed by authority of the Secretary of State

 

.....  
A Grade 7 Official in the Department for Transport

**CERTIFIED TRUE COPY**

 


DEPARTMENT FOR TRANSPORT



# NOTES:

1. SIGNAGE OUTSIDE OF THE INTENDED PEDESTRIAN ZONE HAS BEEN OMITTED FOR CLARITY. FULL SIGNAGE IS COVERED ON DRAWING D12315-T-861.
2. USE OF THE TSRGD(2002) NON-PREScribed DIAGRAM 960.2 IS THE SUBJECT OF A SEPARATE REQUEST FOR AUTHORISATION.
3. SIGN FACE AND POST INDICATIONS ARE NOT TO SCALE.
4. X-HEIGHTS ARE GENERALLY 25mm EXCEPT WHERE OTHERWISE STIPULATED BY TSRGD(2002) REQUIREMENT
5. ● ■ INDICATE STREET LIGHTING COLUMNS.

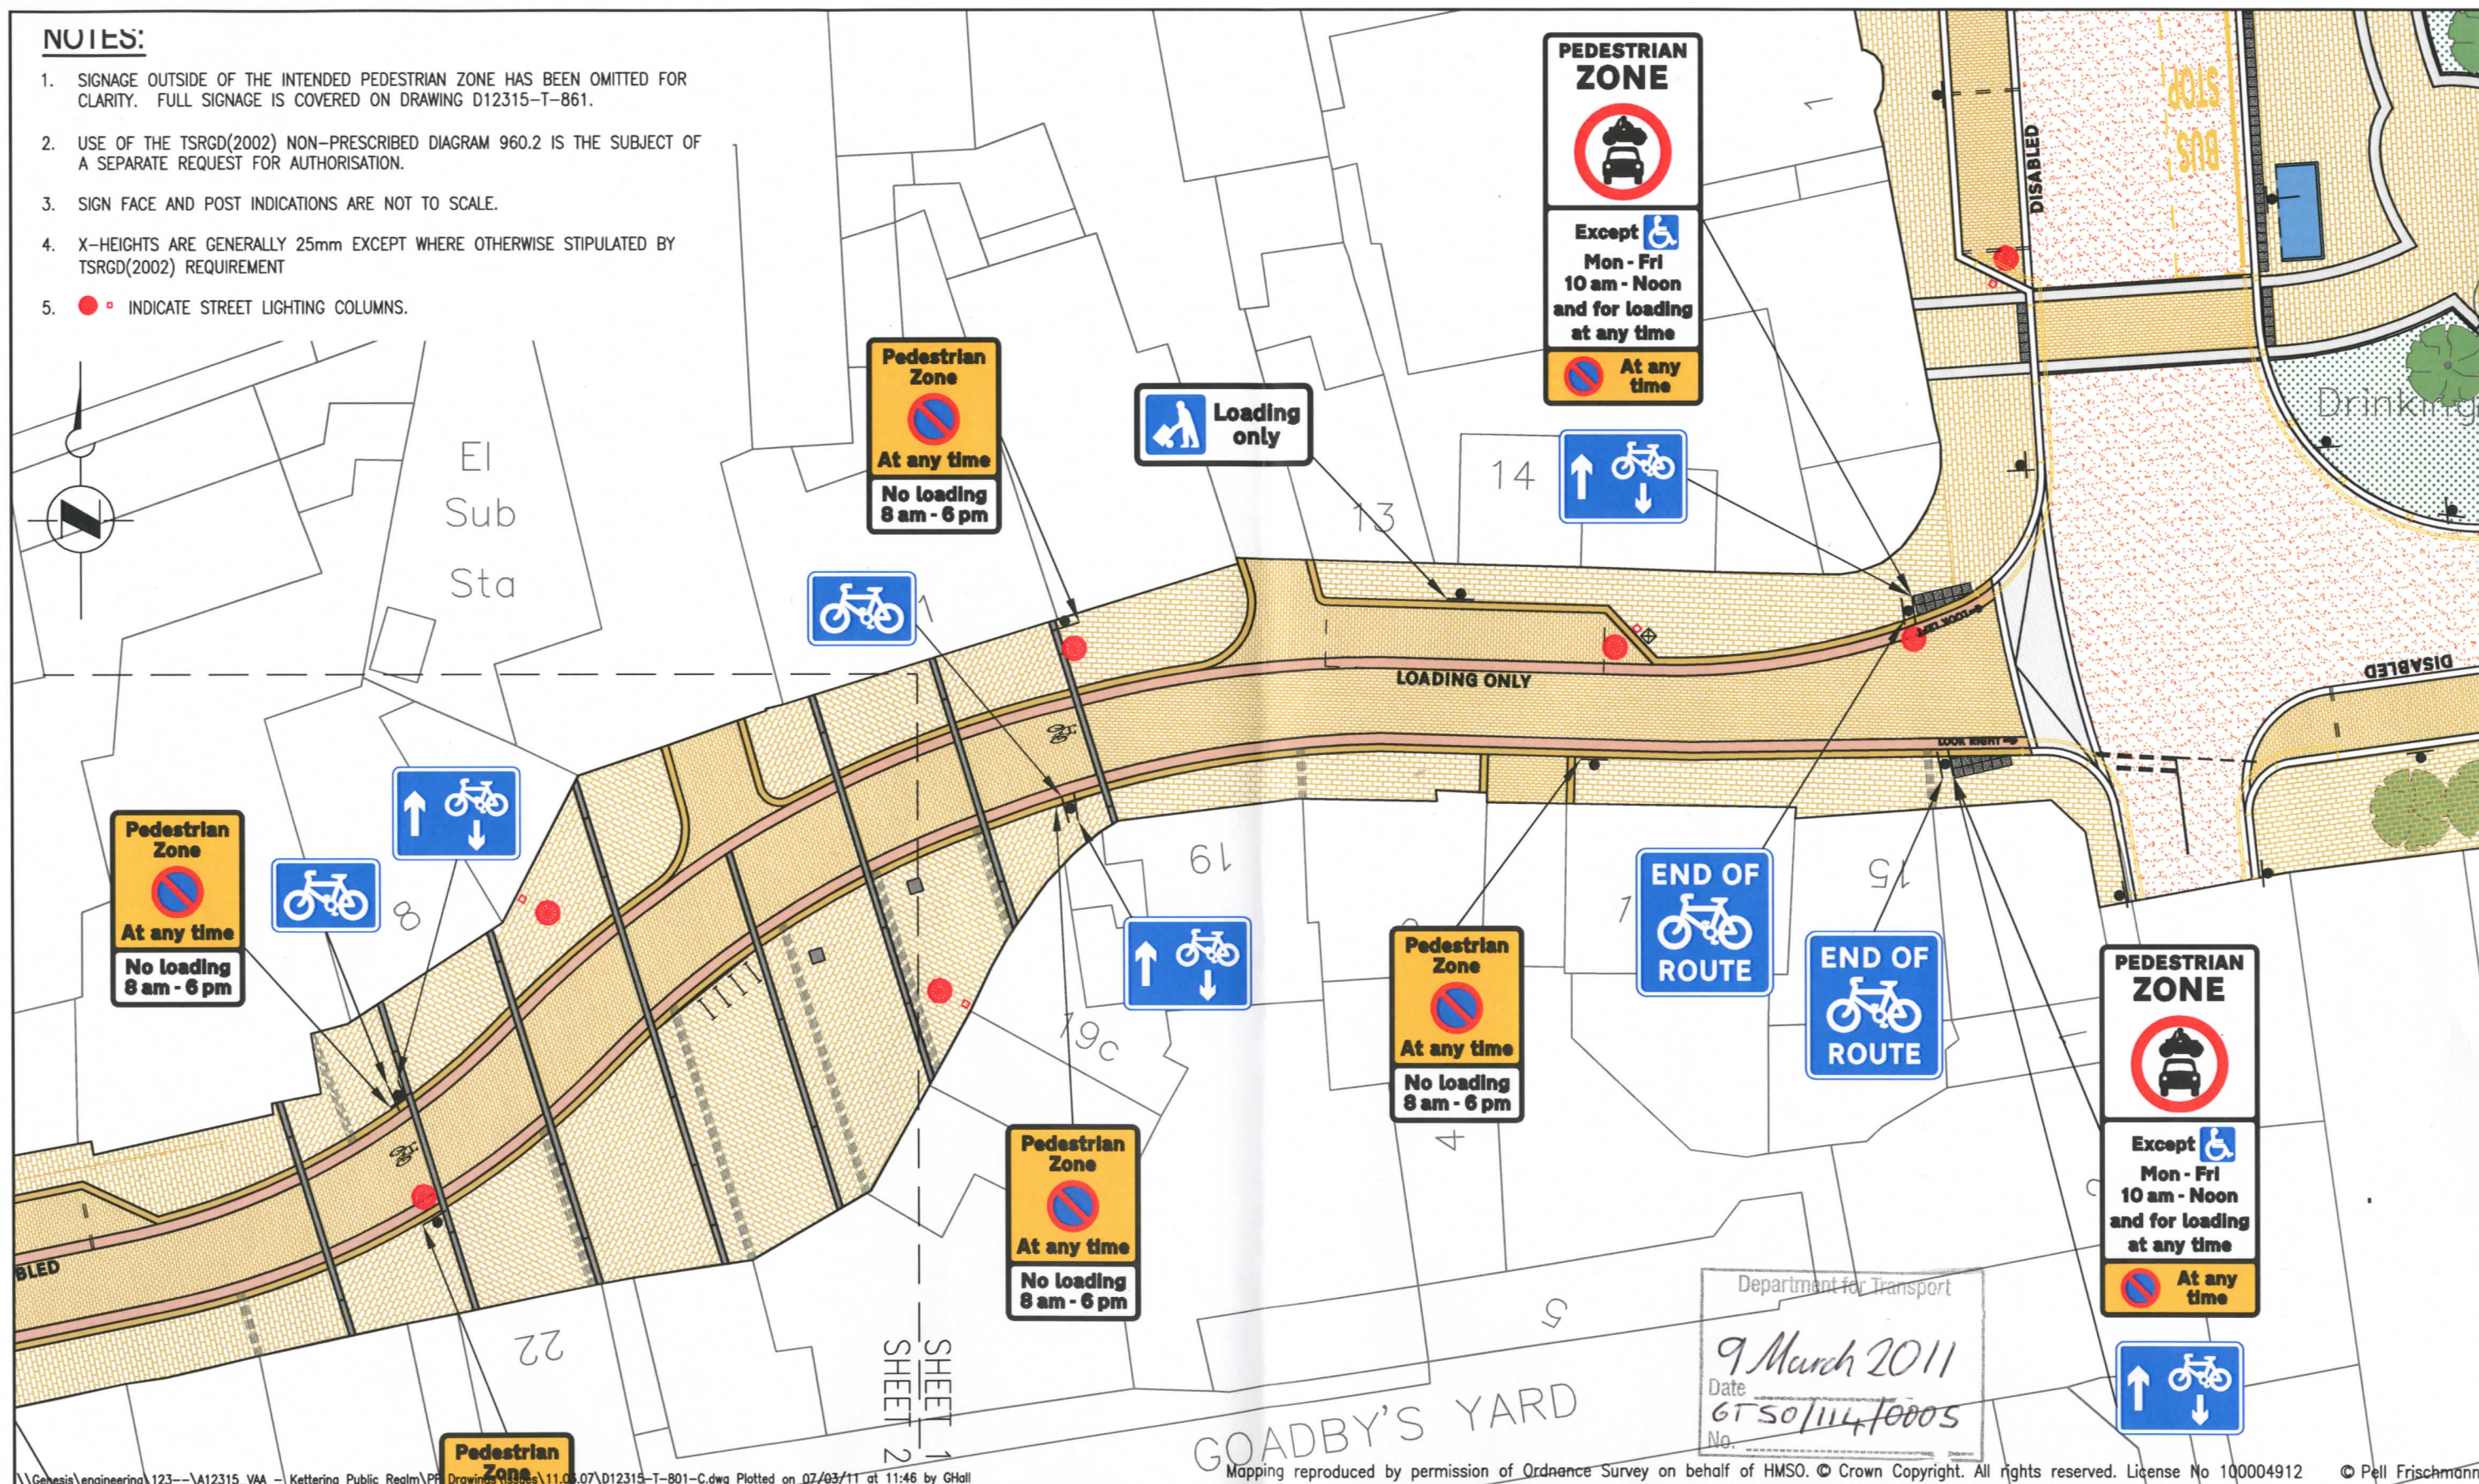

**Pell Frischmann**

5 MANCHESTER SQUARE LONDON W1U 3PD

Telephone +44 (0)20 7486 3661  
Email: pflondon@pellfrischmann.com  
www.pellfrischmann.com

Project

**KETTERING BOROUGH COUNCIL  
PUBLIC REALM WORKS  
PHASES 2 AND 3**

Drawing Title


**CASE 1843 - MARKET STREET SIGNAGE AND LAYOUT FOR THE SPECIAL  
AUTHORISATION FOR THE OMISSION OF YELLOW LINE  
MARKINGS WITHIN THE MARKET STREET PEDESTRIAN ZONE**

Name	Date	Scale
Drawn	CJO	09.07.10
Designed	CJO	09.07.10
Checked	AT	09.07.10
Approved	JAC	09.07.10

File No.	D12315-T-801-C.dwg
Drawing Status	FOR APPROVAL

Drawing No.	D12315-T-801 SHEET 1	Revision	C
-------------	----------------------	----------	---



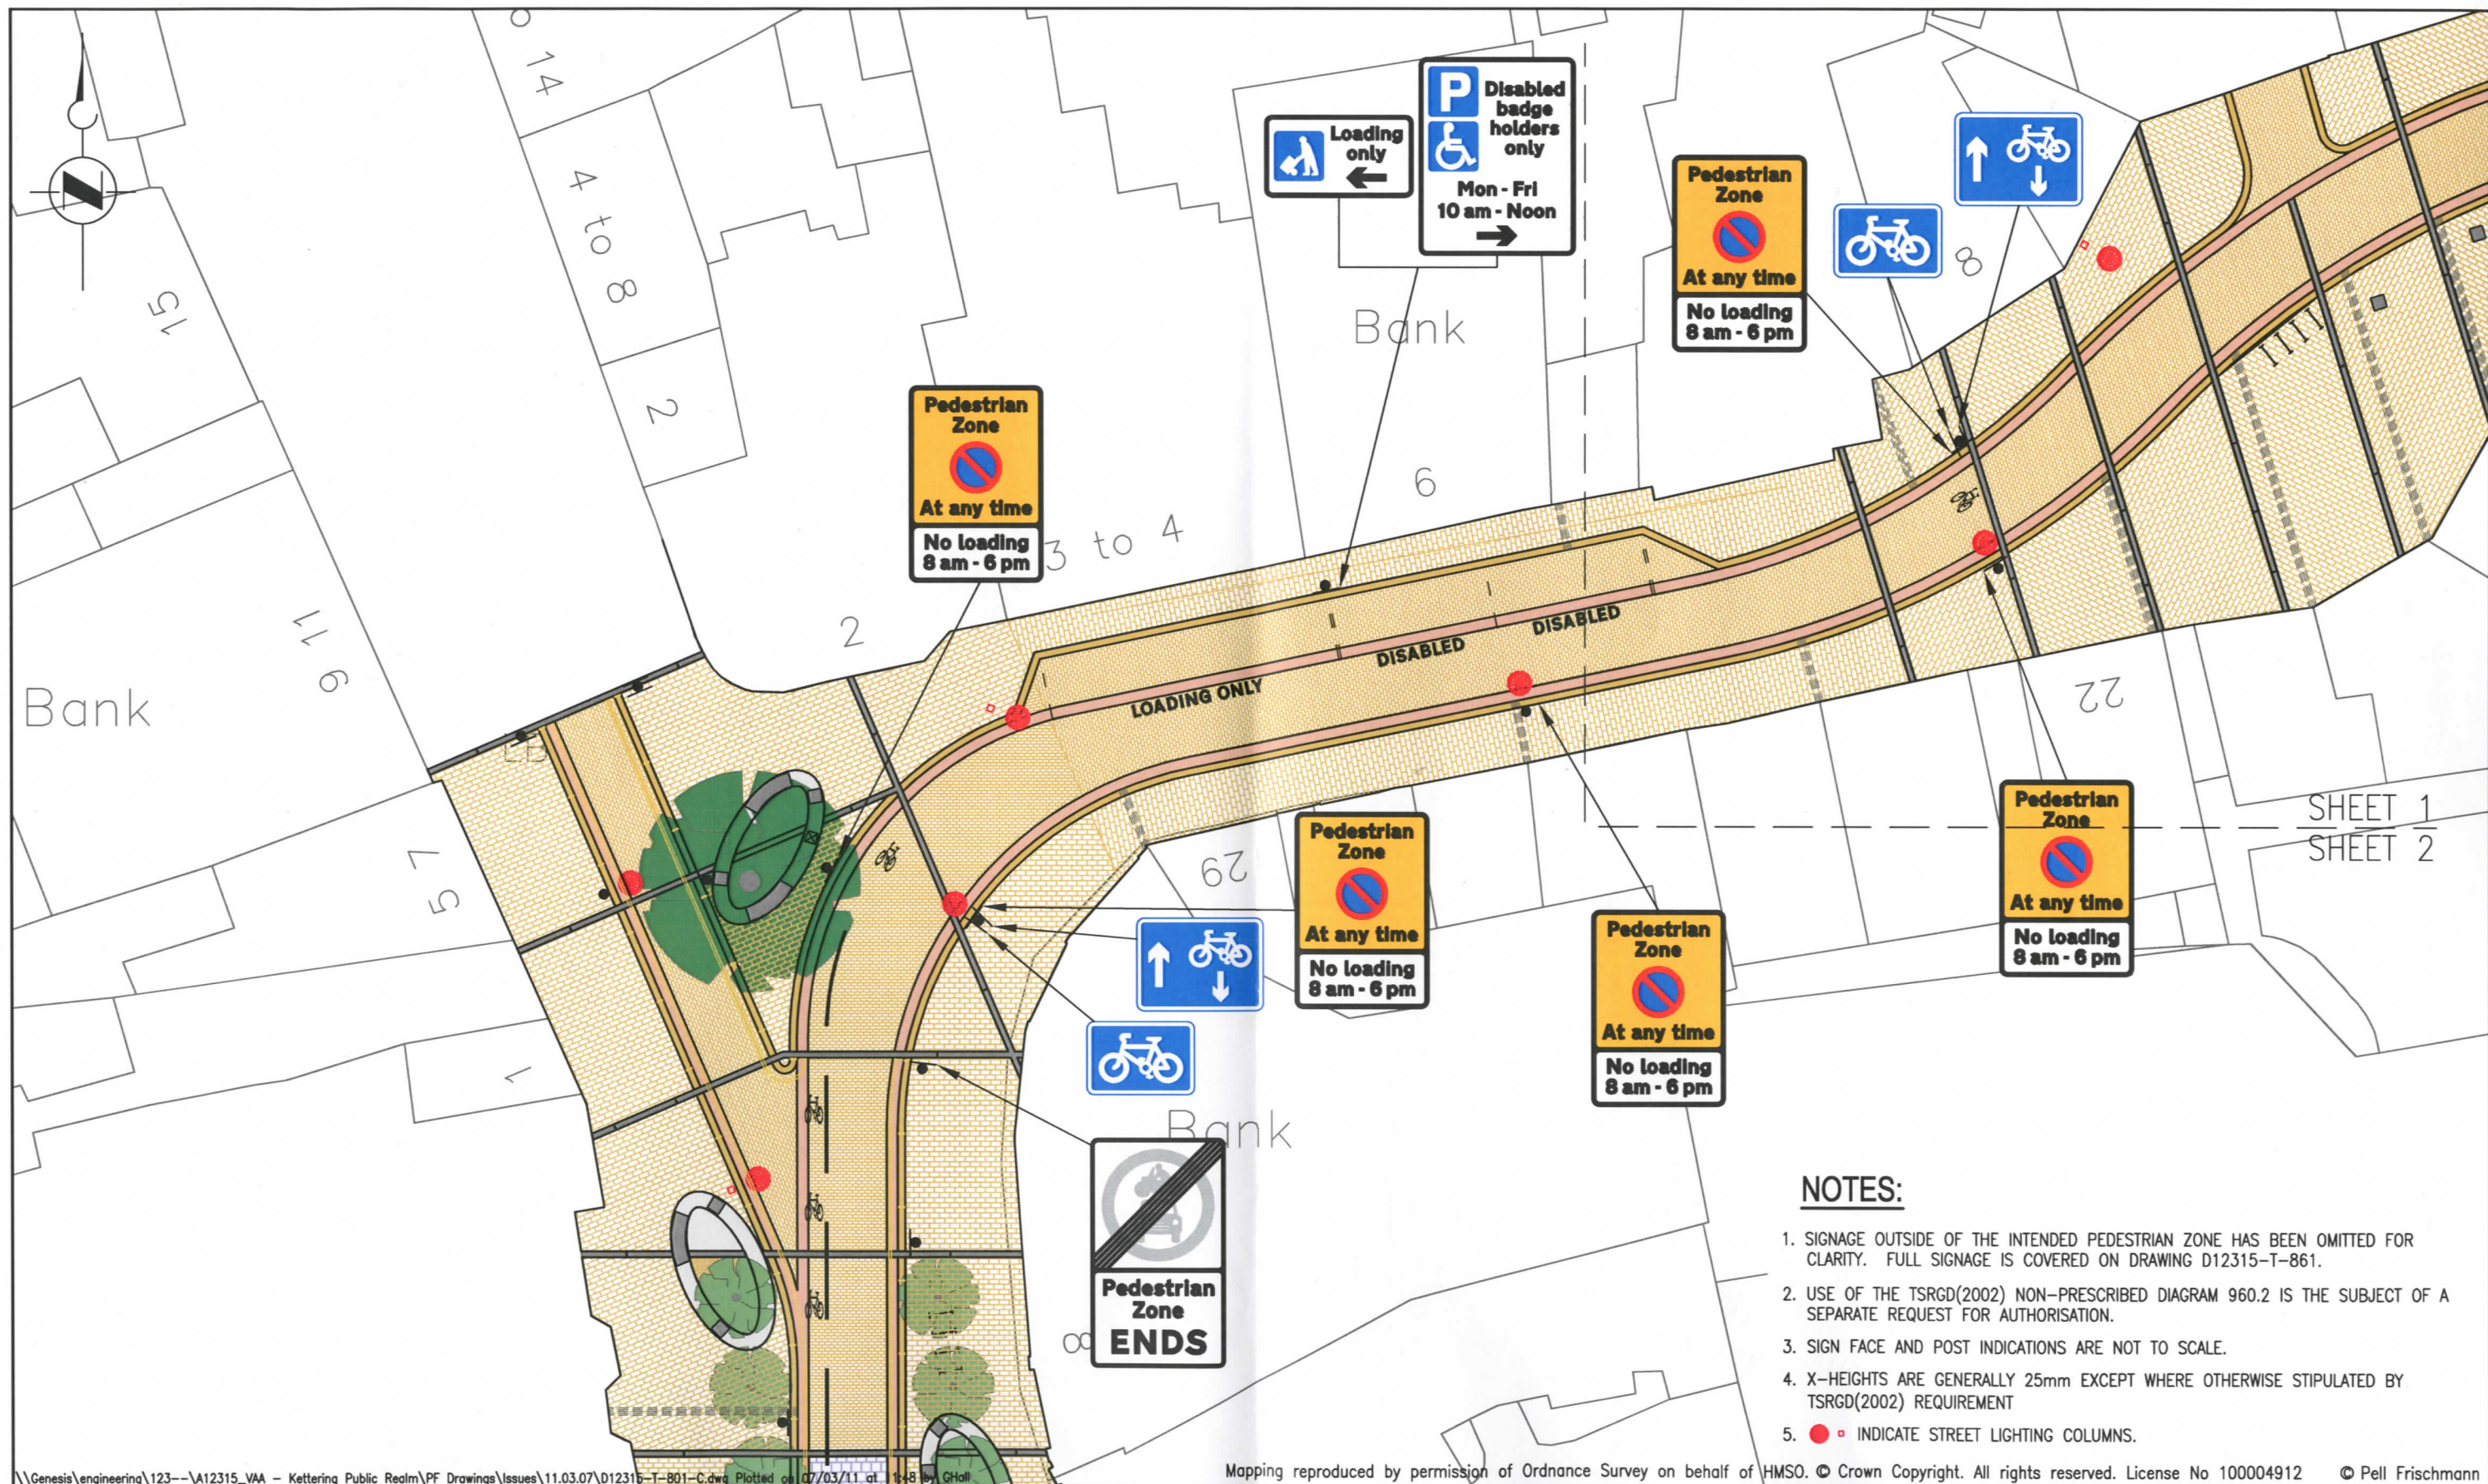

**NOTES:**

1. SIGNAGE OUTSIDE OF THE INTENDED PEDESTRIAN ZONE HAS BEEN OMITTED FOR CLARITY. FULL SIGNAGE IS COVERED ON DRAWING D12315-T-861.
2. USE OF THE TSRGD(2002) NON-PRESCRIBED DIAGRAM 960.2 IS THE SUBJECT OF A SEPARATE REQUEST FOR AUTHORISATION.
3. SIGN FACE AND POST INDICATIONS ARE NOT TO SCALE.
4. X-HEIGHTS ARE GENERALLY 25mm EXCEPT WHERE OTHERWISE STIPULATED BY TSRGD(2002) REQUIREMENT
5. ● ■ INDICATE STREET LIGHTING COLUMNS.

Mapping reproduced by permission of Ordnance Survey on behalf of HMSO. © Crown Copyright. All rights reserved. License No 100004912 © Pell Frischmann

**Pell Frischmann**

5 MANCHESTER SQUARE LONDON W1U 3PD

Telephone +44 (0)20 7486 3661  
Email: pflondon@pellfrischmann.com  
www.pellfrischmann.com

**KETTERING BOROUGH COUNCIL  
PUBLIC REALM WORKS  
PHASES 2 AND 3**

Drawing Title **CASE 1843 - MARKET STREET SIGNAGE AND LAYOUT FOR THE SPECIAL  
AUTHORISATION FOR THE OMISSION OF YELLOW LINE  
MARKINGS WITHIN THE MARKET STREET PEDESTRIAN ZONE**

	Name	Date	Scale	1:250 @ A3
Drawn	CJO	09.07.10	File No.	D12315-T-801-C.dwg
Designed	CJO	09.07.10		
Checked	AT	09.07.10	Drawing Status	FOR APPROVAL
Approved	JAC	09.07.10		
Drawing No.				Revision
D12315-T-801 SHEET 2				C