



GT50/035/0005

**ROAD TRAFFIC REGULATION ACT 1984 – SECTIONS 64 AND 65
AUTHORISATION OF TRAFFIC SIGNS AND SPECIAL DIRECTIONS**

The Secretary of State for Transport, in exercise of his powers under Sections 64 and 65 of the Road Traffic Regulation Act 1984, and of all other powers enabling him in that behalf, for the purpose of informing road users of parking restrictions in the Sandy Park area of Exeter, hereby:-

1. authorises the erection at or within 5 metres of the sites marked with a red dot on the attached plan numbered GT50/035/0005-1 of a traffic sign conforming as to size, colour and character with that shown on the attached drawing numbered GT50/035/0005-2, (hereinafter referred to as “the authorised sign A”), save that the parking permit identification, and the references to the dates may be varied; and
2. authorises the erection at or within 5 metres of the sites marked with a green dot on the said plan of a traffic sign (hereinafter referred to as “the authorised sign B”) conforming as to size, colour and character with that shown on the attached drawing numbered GT50/035/0005-3, save that the parking permit identification may be varied; and
3. authorises the erection at or within 5 metres of the sites marked with a blue dot on the said plan of a traffic sign (hereinafter referred to as “the authorised sign C”) conforming as to size, colour and character with that shown on the attached drawing numbered GT50/035/0005-4; and



GT50/035/0005

4. directs that it is a condition of this authorisation that the authorised sign A, the authorised sign B and the authorised sign C shall be erected only to indicate the effect of a corresponding Traffic Regulation Order; and
5. directs, without prejudice to any statutory provision to the like effect, that it is a condition of this authorisation that the erection of the authorised sign A, the authorised sign B and the authorised sign C at or near the said sites shall continue to have effect only until such day as may be appointed by one month's notice given by the Secretary of State in writing to the traffic authority for the removal or alteration of the authorised sign A, the authorised sign B and the authorised sign C and on that day the said authorisation shall, without prejudice to the giving of any further authorisation or direction, cease to have effect.

The provisions of Regulations 12, 18 and 19 of the Traffic Signs Regulations 2002 (Part I of SI 2002/3113, "the 2002 Regulations") shall apply to the authorised sign A in the same manner as they apply to the sign shown in diagram 663 in Schedule 2 to those Regulations.

The provisions of Regulations 12, 18 and 19 of the 2002 Regulations shall apply to the authorised sign B in the same manner as they apply to the sign shown in diagram 660 in Schedule 2 to those Regulations.



GT50/035/0005

The provisions of Regulations 12, 18 and 19 of the 2002 Regulations shall apply to the authorised sign C in the same manner as they apply to the sign shown in diagram 664 in Schedule 2 to those Regulations.


Dated..... *23 August* 2011

Signed by authority of the Secretary of State



.....
A Delegated Official of the Department for Transport

CERTIFIED TRUE COPY

 

DEPARTMENT FOR TRANSPORT



**Resident
permit holders
parking only
past this point
on match days**

**Next matches
Sat 25 Oct
Sat 8 Nov**

ORDER No:

SCHEME:

Sandy Park Residents Parking

Road Number:

Road Name:

Sign Ref:

Diag. No:

Dimensions (in mm):

Width: 640, Height: 1025

x-Heights: 40, 46 Area: 0.66 sq m

Colours:

black on white
 white on black

Reflectivity Class:

Department for Transport

18 August 2011

Date

GT 50/035/0005-2
No.

DEVON COUNTY COUNCIL
ENVIRONMENT, ECONOMY AND
CULTURE DIRECTORATE

Drawing No:

Sheet No:

Scale 1:6

FILE: S1 signs BLOCK: SignAv3

N.B. The colour reference number does NOT
form part of the sign

NO REPRODUCTION WITHOUT WRITTEN PERMISSION

SignPlot v2.40Dv



ORDER No:

SCHEME:

Road Number:
Road Name:

Sign Ref:
Diag. No:

Dimensions (in mm):
Width: 322, Height: 247

x-Heights: 20, 23 Area: 0.08 sq m

Colours:
 black on white
 white on black

Reflectivity Class:

Department for Transport
18 August 2011
Date
GT 50/035/0005-3
No.

DEVON COUNTY COUNCIL
ENVIRONMENT, ECONOMY AND
CULTURE DIRECTORATE

Drawing No:
Sheet No:
Scale 1:2

FILE: S1 signs BLOCK: reminder

N.B. The colour reference number does NOT
form part of the sign

NO REPRODUCTION WITHOUT WRITTEN PERMISSION

SignPlot v2.32Dv

**Permit
parking
area
ENDS**

ORDER No:

SCHEME:

Sandy Park Residents Parking

Road Number:

Road Name:

Sign Ref:

Diag. No:

Dimensions (in mm):

Width: 358, Height: 390

x-Height: 40 Area: 0.14 sq m

Colours:

black on white

Reflectivity Class:

Department for Transport

18 August 2011

Date

GT50/035/0005-4

No.

DEVON COUNTY COUNCIL
ENVIRONMENT, ECONOMY AND
CULTURE DIRECTORATE

Drawing No:

Sheet No:

Scale 1:3

FILE: S1 signs BLOCK: SignEv2

N.B. The colour reference number does NOT
form part of the sign

NO REPRODUCTION WITHOUT WRITTEN PERMISSION

SignPlot v2.40Dv




953

954

0910 00m 955

956

Existing signs on Lewis Crescent to be moved to new junction with Russell Way

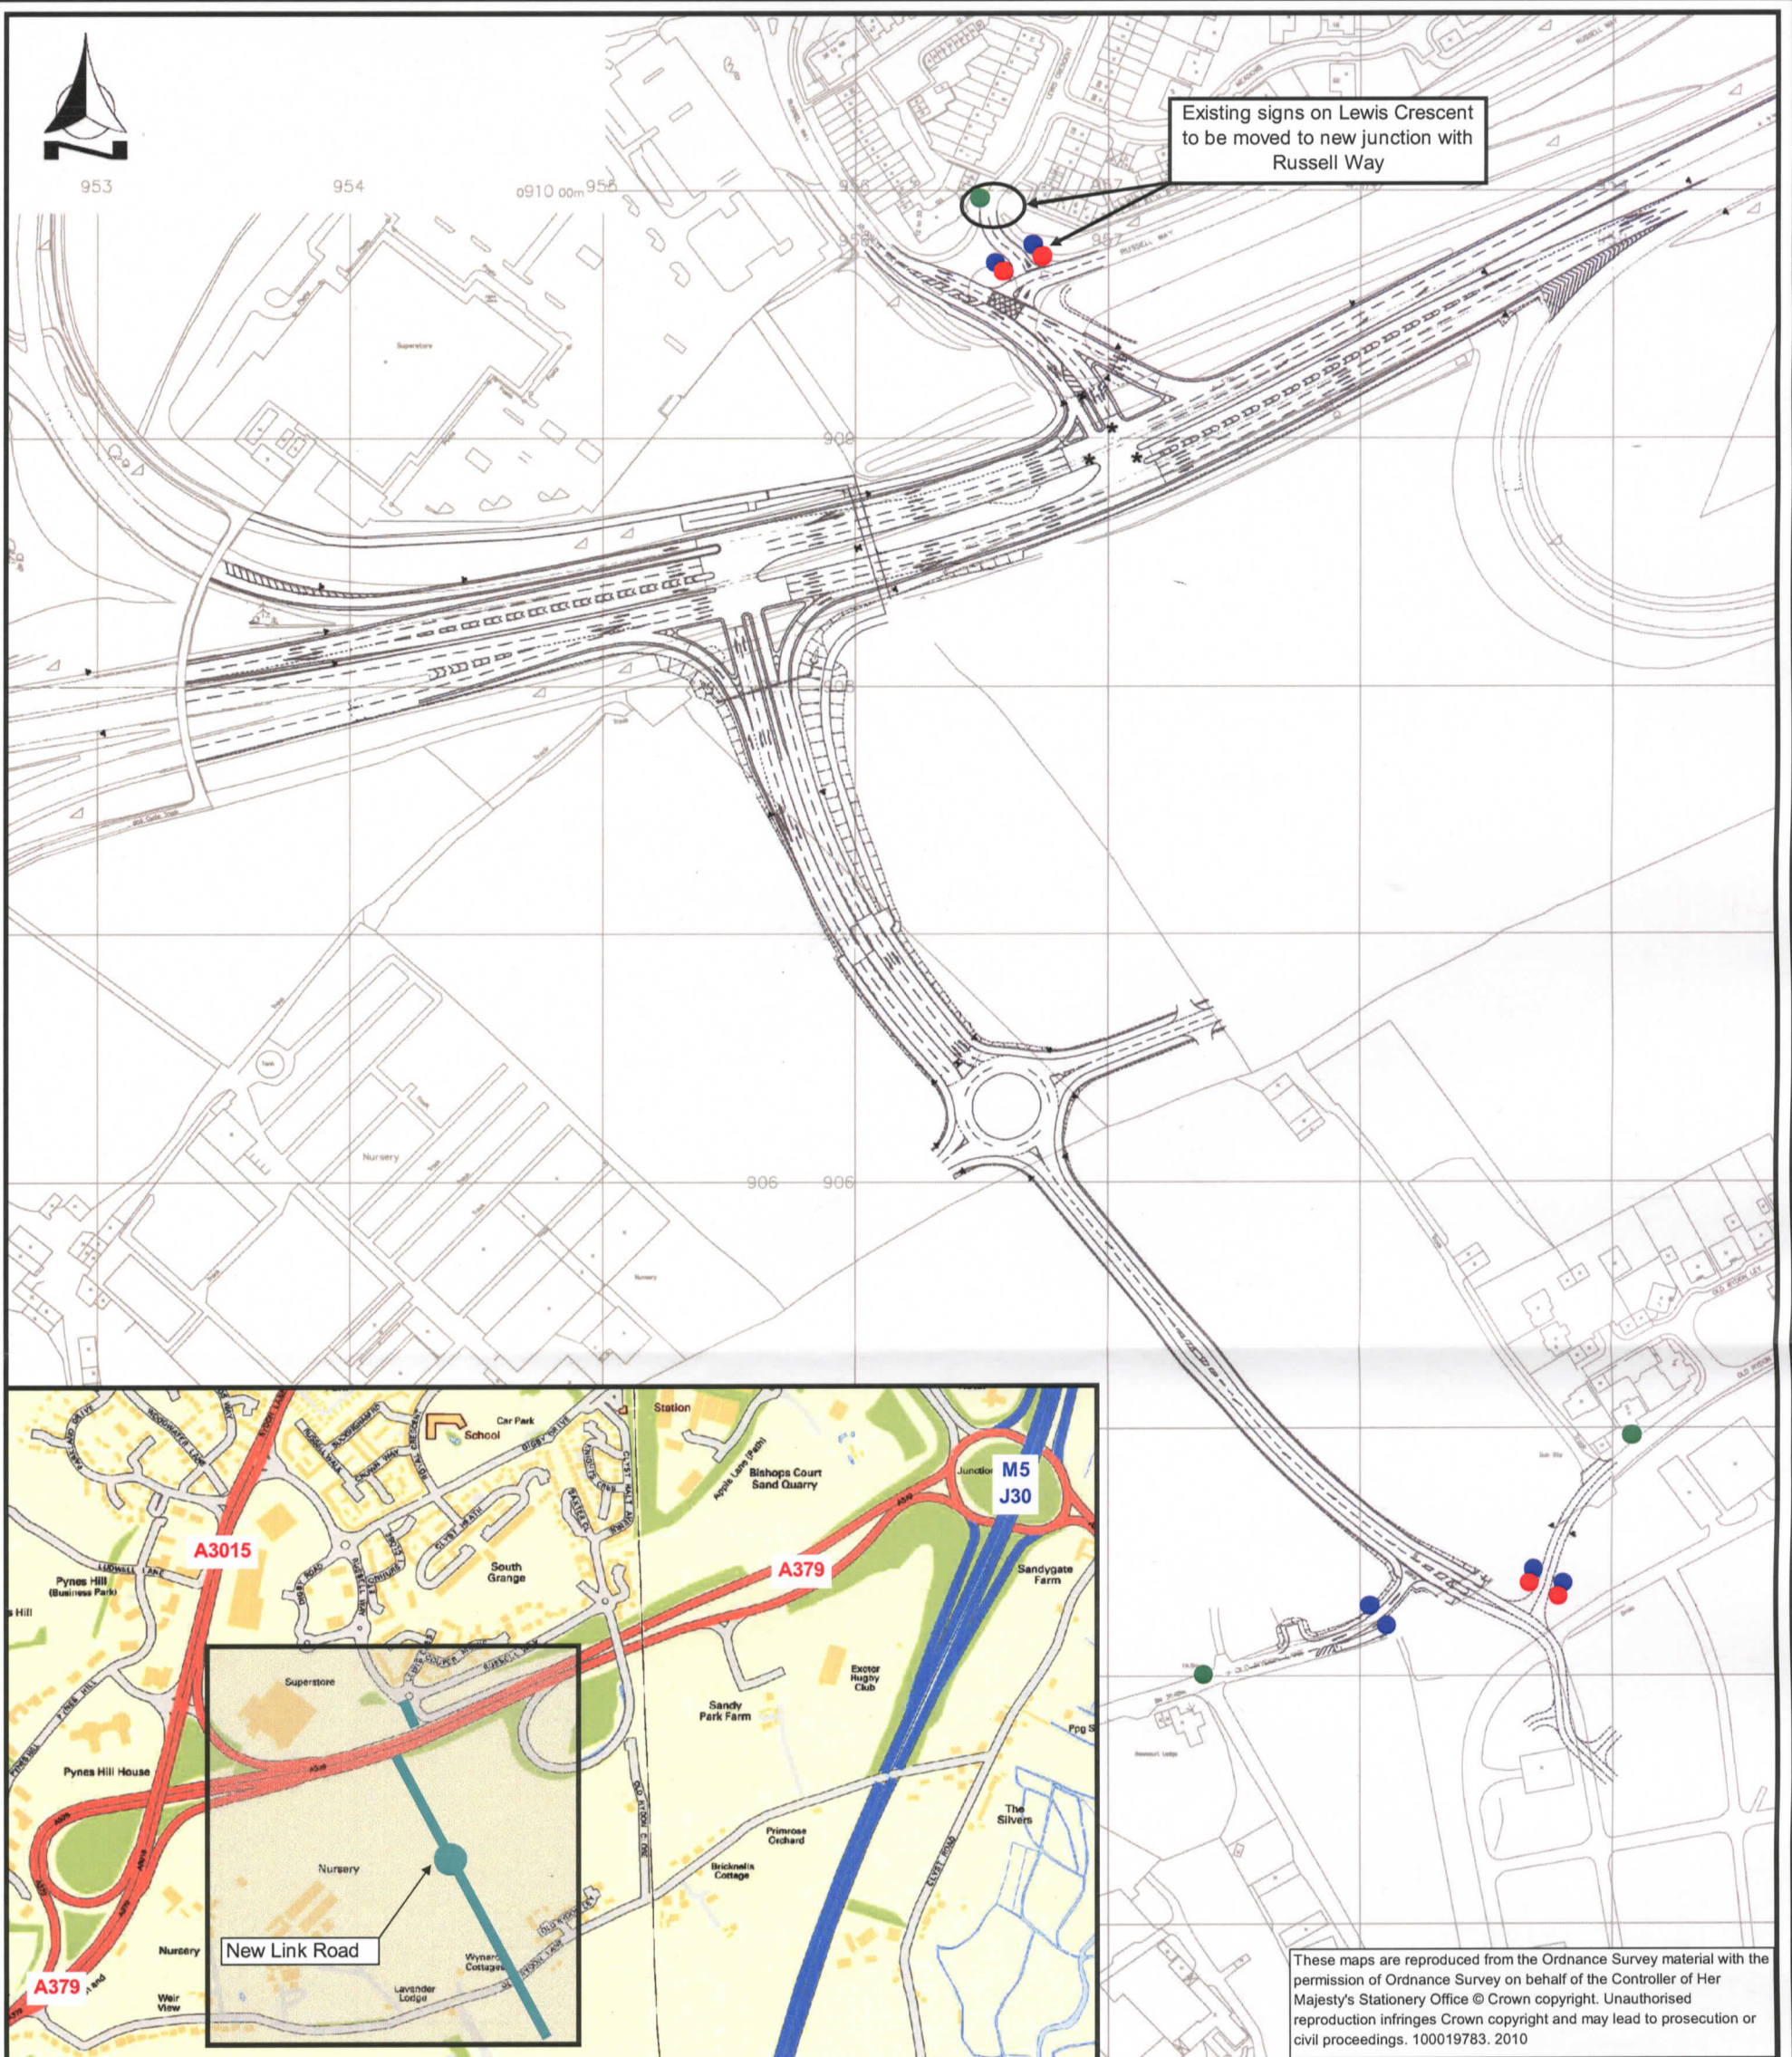

These maps are reproduced from the Ordnance Survey material with the permission of Ordnance Survey on behalf of the Controller of Her Majesty's Stationery Office © Crown copyright. Unauthorised reproduction infringes Crown copyright and may lead to prosecution or civil proceedings. 100019783. 2010

● Sign RP1

● Sign RP2

● Sign RP3

P S1
Resident permit holders parking only past this point on match days
Next matches
Sat 25 Oct
Sat 8 Nov

Permit parking area ENDS

P S1
Resident permit holders only
Match days

● For information
● Sign RP3 - previously authorised

Department for Transport
18 August 2011
Date
GT 50/035/0005-1
No.

drawn	JPB	scale	NTS
date	20-Jan-11	O.S. ref	296600,088400



DIRECTOR OF ENVIRONMENT, ECONOMY AND CULTURE
CHRIS MCCARTHY

Tony Matthews
AREA ENGINEER (EAST)
DEVON COUNTY COUNCIL
FALCON ROAD
SOWTON INDUSTRIAL ESTATE
EXETER
EX2 7PL
Telephone 0845 155 1004

JOB / TITLE
**SIGNS FOR AUTHORISATION
A379 LINK ROAD
EXETER**

drawing number
EX7 / 360 / B