



GT50/013/0001

**ROAD TRAFFIC REGULATION ACT 1984 – SECTIONS 64 AND 65
AUTHORISATION OF TRAFFIC SIGNS AND SPECIAL DIRECTIONS**

The Secretary of State for Transport, in exercise of his powers under Sections 64 and 65 of the Road Traffic Regulation Act 1984, and of all other powers enabling him in that behalf, for the purpose of informing road users of parking restrictions on roads in Bradford during the annual “Bingley Music Live” event, hereby:-

1. authorises the erection at or within 5 metres of the locations marked with a blue letter S1 or S2 shown on the attached plan numbered GT50/013/0001-1 of a traffic sign (hereinafter referred to as “the authorised sign conforming as to size, colour and character with those shown at S1 and S2 on the attached drawing numbered GT50/013/0001-2 save that the road name, times of the day and days of the week may be varied; and
2. directs that it is a condition of this authorisation that the authorised signs may be placed only to indicate the effect of a corresponding Traffic Regulation Order and shall be erected only for the duration of the annual Bingley Music Live event; and
3. directs, without prejudice to any statutory provision to the like effect, that it is a condition of this authorisation that the erection of the authorised signs at or near the said sites shall continue to have effect only until such day as may be appointed by one month’s notice given by the Secretary of State in writing to the traffic authority for the removal or alteration of the authorise signs and on that day the said authorisation shall, without prejudice to the giving of any further authorisation or direction, cease to have effect.



GT50/013/0001

The provisions of Regulations 12, 18 and 19 of the 2002 Regulations shall apply to the authorised signs in the same manner as they apply to the sign shown in diagram 660.6 in Schedule 2 to those Regulations.

Dated 31 January 2011

Signed by authority of the Secretary of State

.....
[Redacted Signature]

A Grade 7 Official of the Department for Transport

CERTIFIED TRUE COPY



4/2/011

DEPARTMENT FOR TRANSPORT



Sign S1

Scheme Ref. Bingley Music Live	
Sign Ref. S1	x-height 20.0
Letter colour BLACK	SIGN FACE
Background WHITE	Width 330mm
Border BLACK	Height 460mm
Material RA 1	Area 0.15sq.m



Sign S2


Scheme Ref. Bingley Music Live	
Sign Ref. S2	x-height 20.0
Letter colour BLACK	SIGN FACE
Background WHITE	Width 330mm
Border BLACK	Height 460mm
Material RA 1	Area 0.15sq.m

Department for Transport

Date 26/6/2011

No. GTS0/D13/0001-2

City of Bradford MDC www.bradford.gov.uk Department of Regeneration Strategic Director: Steve Lee Head: PABN PABN Transportation and Highways Service Traffic & Highways Unit Bingley Area Team Bingley Team Hall Bingley BD18 2EU				Design SA	Drawn SA	Checked PI	Released PI	Project
				Issued 26/06/2011	Approved		26/06/2011	Bingley Music Live 2011
	A Original			Engineer to Contract				Non prescribed sign - authorisation
	Revision	Info	Date	C P Leach BSc(hons) CEng MICE DMS				R/THN/AS/48209/11/1A - sign

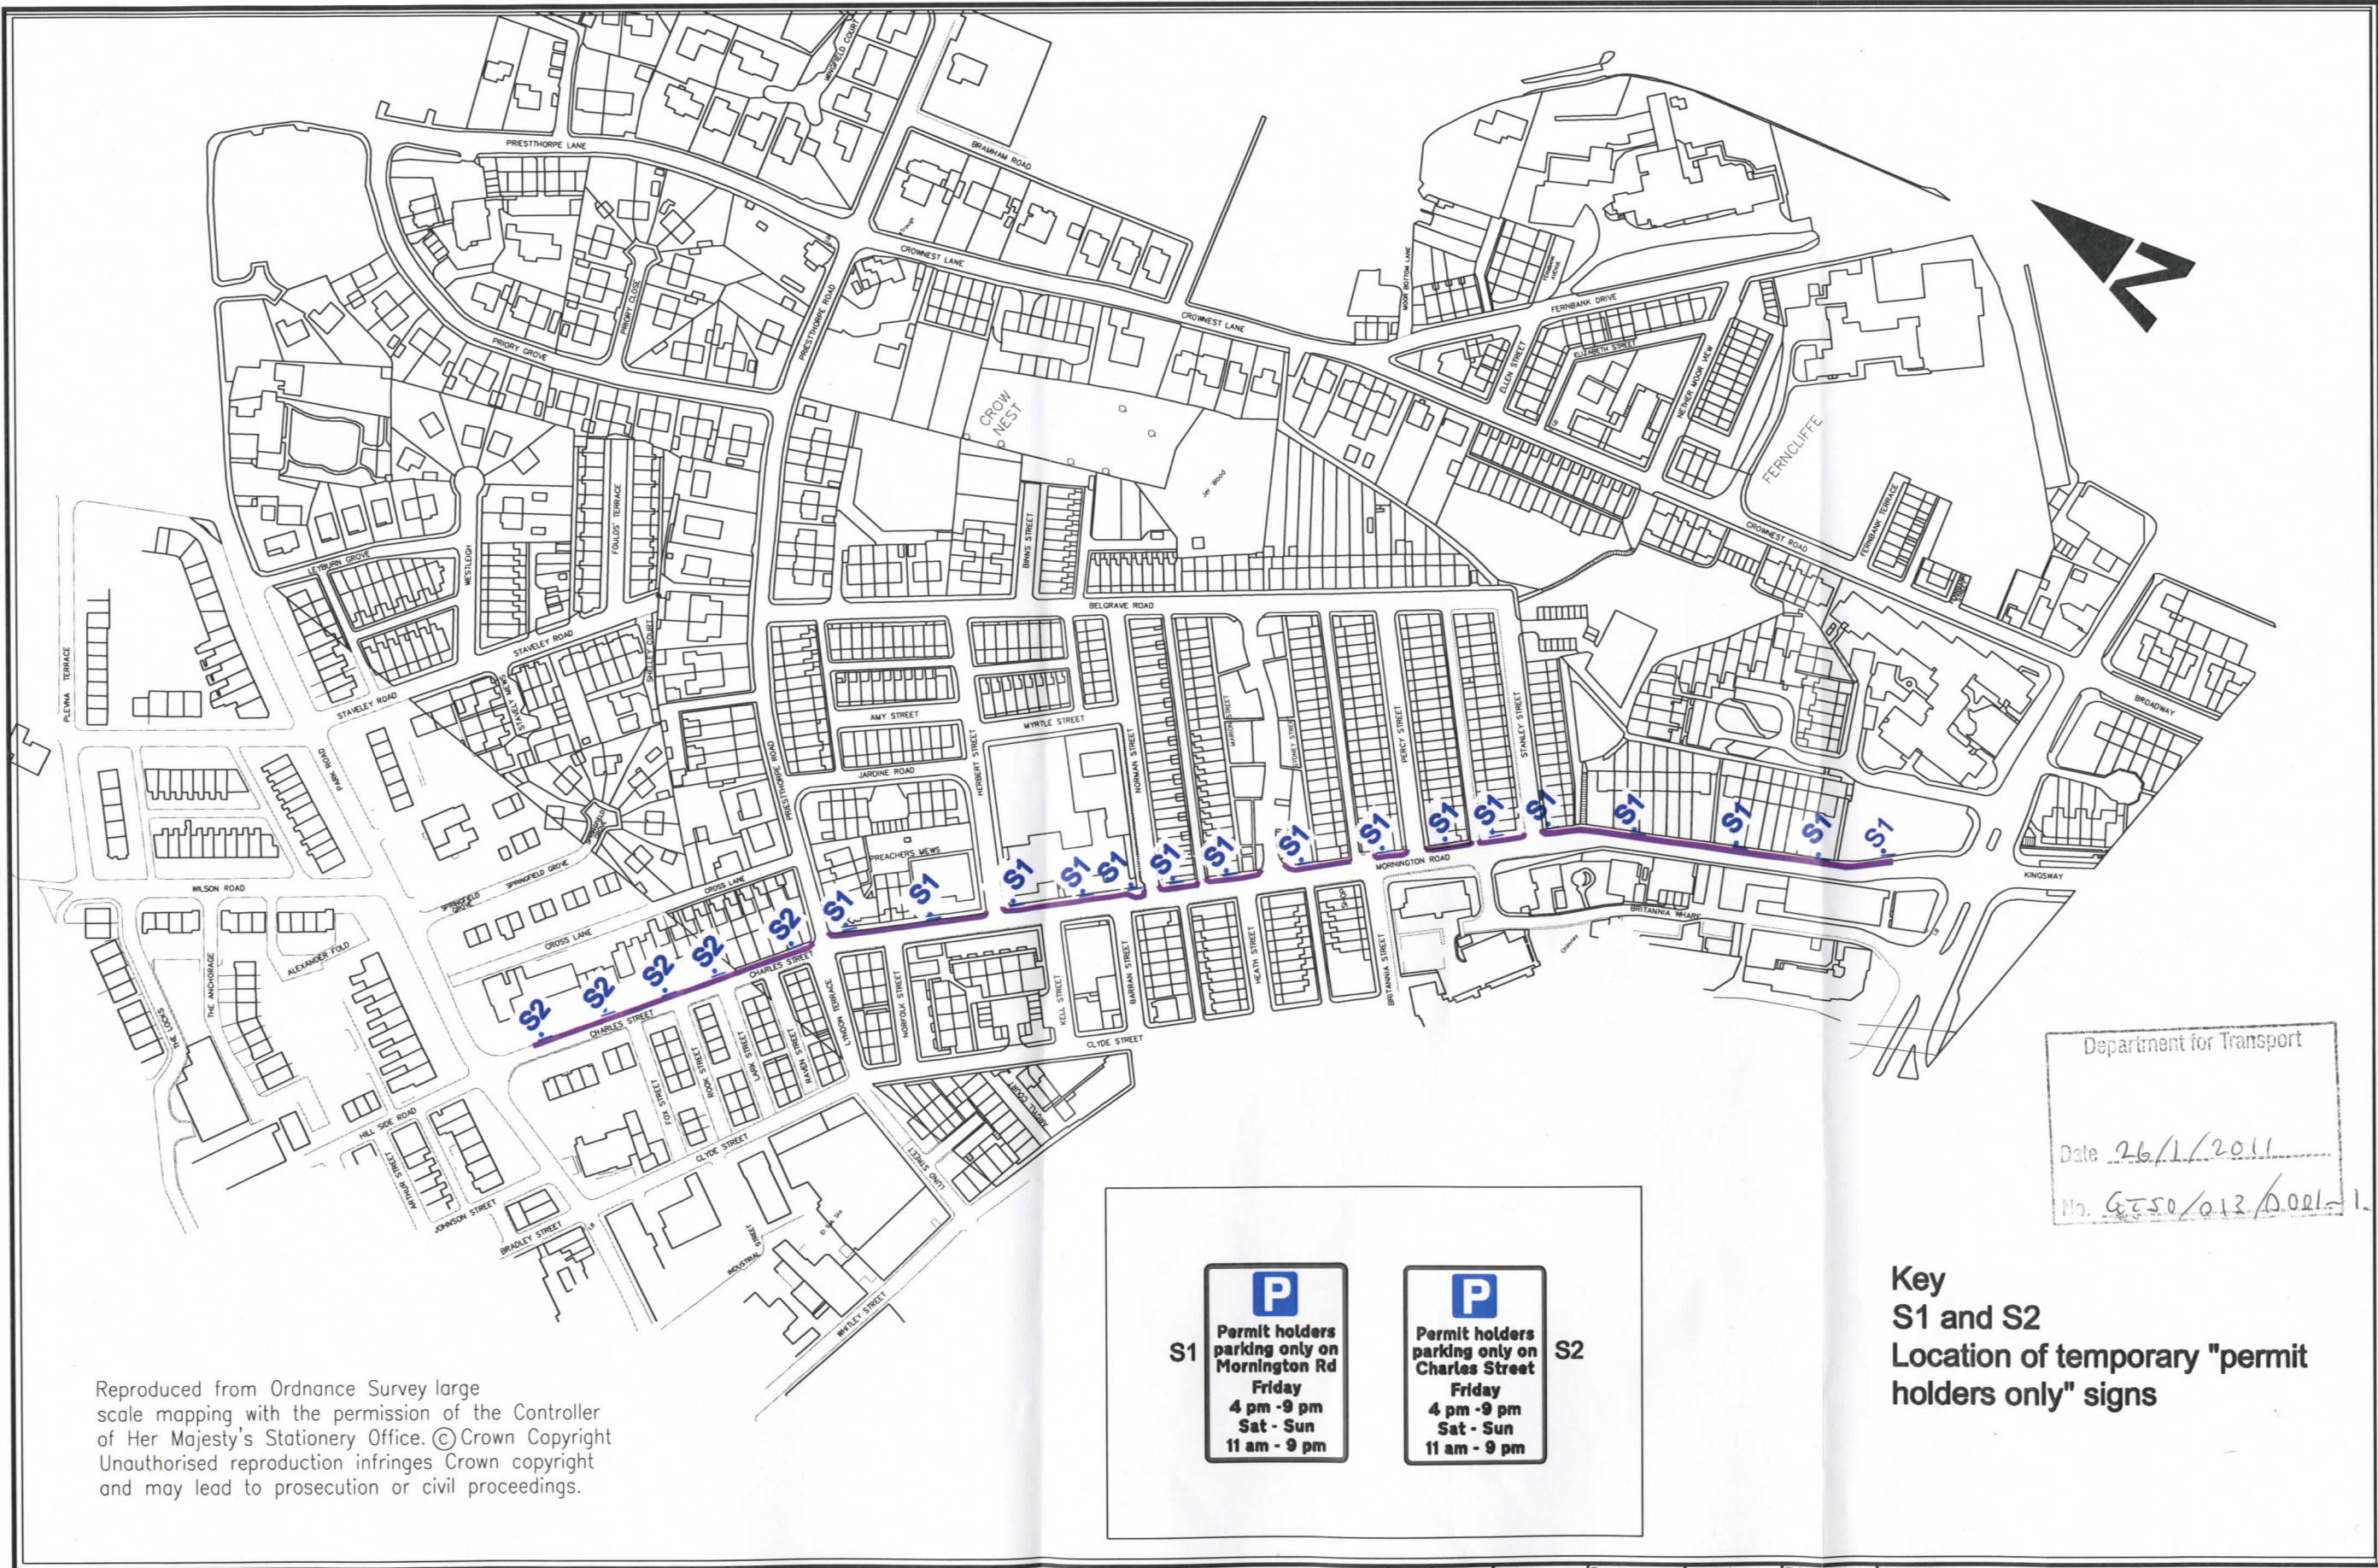

Department for Transport
 Date 26/1/2011
 No. G250/012/D021-1

S1	 Permit holders parking only on Mornington Rd Friday 4 pm - 9 pm Sat - Sun 11 am - 9 pm	S2
	 Permit holders parking only on Charles Street Friday 4 pm - 9 pm Sat - Sun 11 am - 9 pm	

Key
 S1 and S2
 Location of temporary "permit holders only" signs

Reproduced from Ordnance Survey large scale mapping with the permission of the Controller of Her Majesty's Stationery Office. © Crown Copyright
 Unauthorised reproduction infringes Crown copyright and may lead to prosecution or civil proceedings.

City of Bradford MDC www.bradford.gov.uk Department of Regeneration Strategic Director: Barra Mac Rualri RIBA FRSA	Design Office Transportation and Highways Service Traffic & Highways Unit Shipley Area Team Shipley Town Hall Kirkstall Shipley BD18 3EJ	Project Bingley Music Live 2011 Client	Design	Drawn	Checked	Released	Drawing Title Non prescribed signs - location plan Drawing No. R/THN/AS/48209/11/1A- sign location
			PI	PI	SA	PI	
			Scale(s) @ A3	Approved	Date		
			1:2500		Nov 2010		
			Engineer to Contract	C P Leach BSc(hons) CEng MICE DMS			
			A Original	Initials	Date		
			Revision				