



GT50/87/0001

**ROAD TRAFFIC REGULATION ACT 1984 – SECTIONS 64 AND 65
AUTHORISATION OF TRAFFIC SIGNS AND SPECIAL DIRECTIONS**

The Secretary of State for Transport, in exercise of his powers under Sections 64 and 65 of the Road Traffic Regulation Act 1984, and of all other powers enabling him in that behalf, for the purpose of informing road users of parking places for electric vehicles in Tolpuddle Street and Highbury Crescent, in the London Borough of Islington, hereby:-

1. authorises the erection at or within 5 metres of the sites marked with a green cross in the attached set of plans numbered GT50/87/0001-1 of a traffic sign (hereinafter referred to as “the authorised sign”) conforming as to size, colour and character with that shown on the attached drawing numbered GT46/2/167(Pt6)-7, save that (a) the times of the day and days of the week may be varied, and (b) the maximum stay period may be varied; and
2. authorises the placing within the sites ringed in blue in the said set of plans consisting of a road marking (hereinafter referred to as “the authorised marking”) conforming as to size, colour and character with that shown in diagram 1028.3 (when no legend appears) in Schedule 6 to the Traffic Signs Regulations 2002 (Part I to SI 2002/3113, “the 2002 Regulations”), save that a continuous longitudinal yellow line 200 millimetres wide shall be placed along the edge of the carriageway in the manner shown in diagram 1025.1 in Schedule 6 to the 2002 Regulations; and
3. directs that the authorised sign shall only be used with the authorised marking; and



GT50/87/0001

4. directs that it is a condition of this authorisation that the authorised sign and the authorised marking may be placed only to indicate the effect of a corresponding Traffic Order; and
5. directs, without prejudice to any statutory provision to the like effect, that it is a condition of this authorisation that the erection of the authorised sign and the authorised marking at or near the said site shall continue to have effect only until such day as may be appointed by one month's notice given by the Secretary of State in writing to the traffic authority for the removal or alteration of the authorised sign and the authorised marking and on that day the said authorisation shall, without prejudice to the giving of any further authorisation or direction, cease to have effect.


The provisions of Regulations 12, 18 and 19 of the 2002 Regulations shall apply to the authorised sign in the same manner as they apply to the sign shown in diagram 650.1 in Schedule 2 to those Regulations.


The provisions of Regulations 12 and 31 of the 2002 Regulations shall apply to the authorised marking in the same manner as they apply to the sign shown in diagram 1028.3 in Schedule 6 to those Regulations.

This authorisation is issued in addition to the one dated 10th February 2008 under reference GT46/2/167(Pt 6).


Dated... 2 February2011
Signed by authority of the Secretary of State

.....
A Grade 7 Official of the Department for Transport

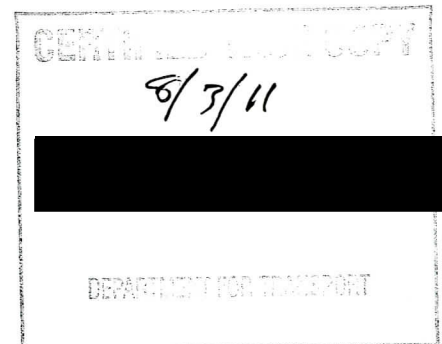

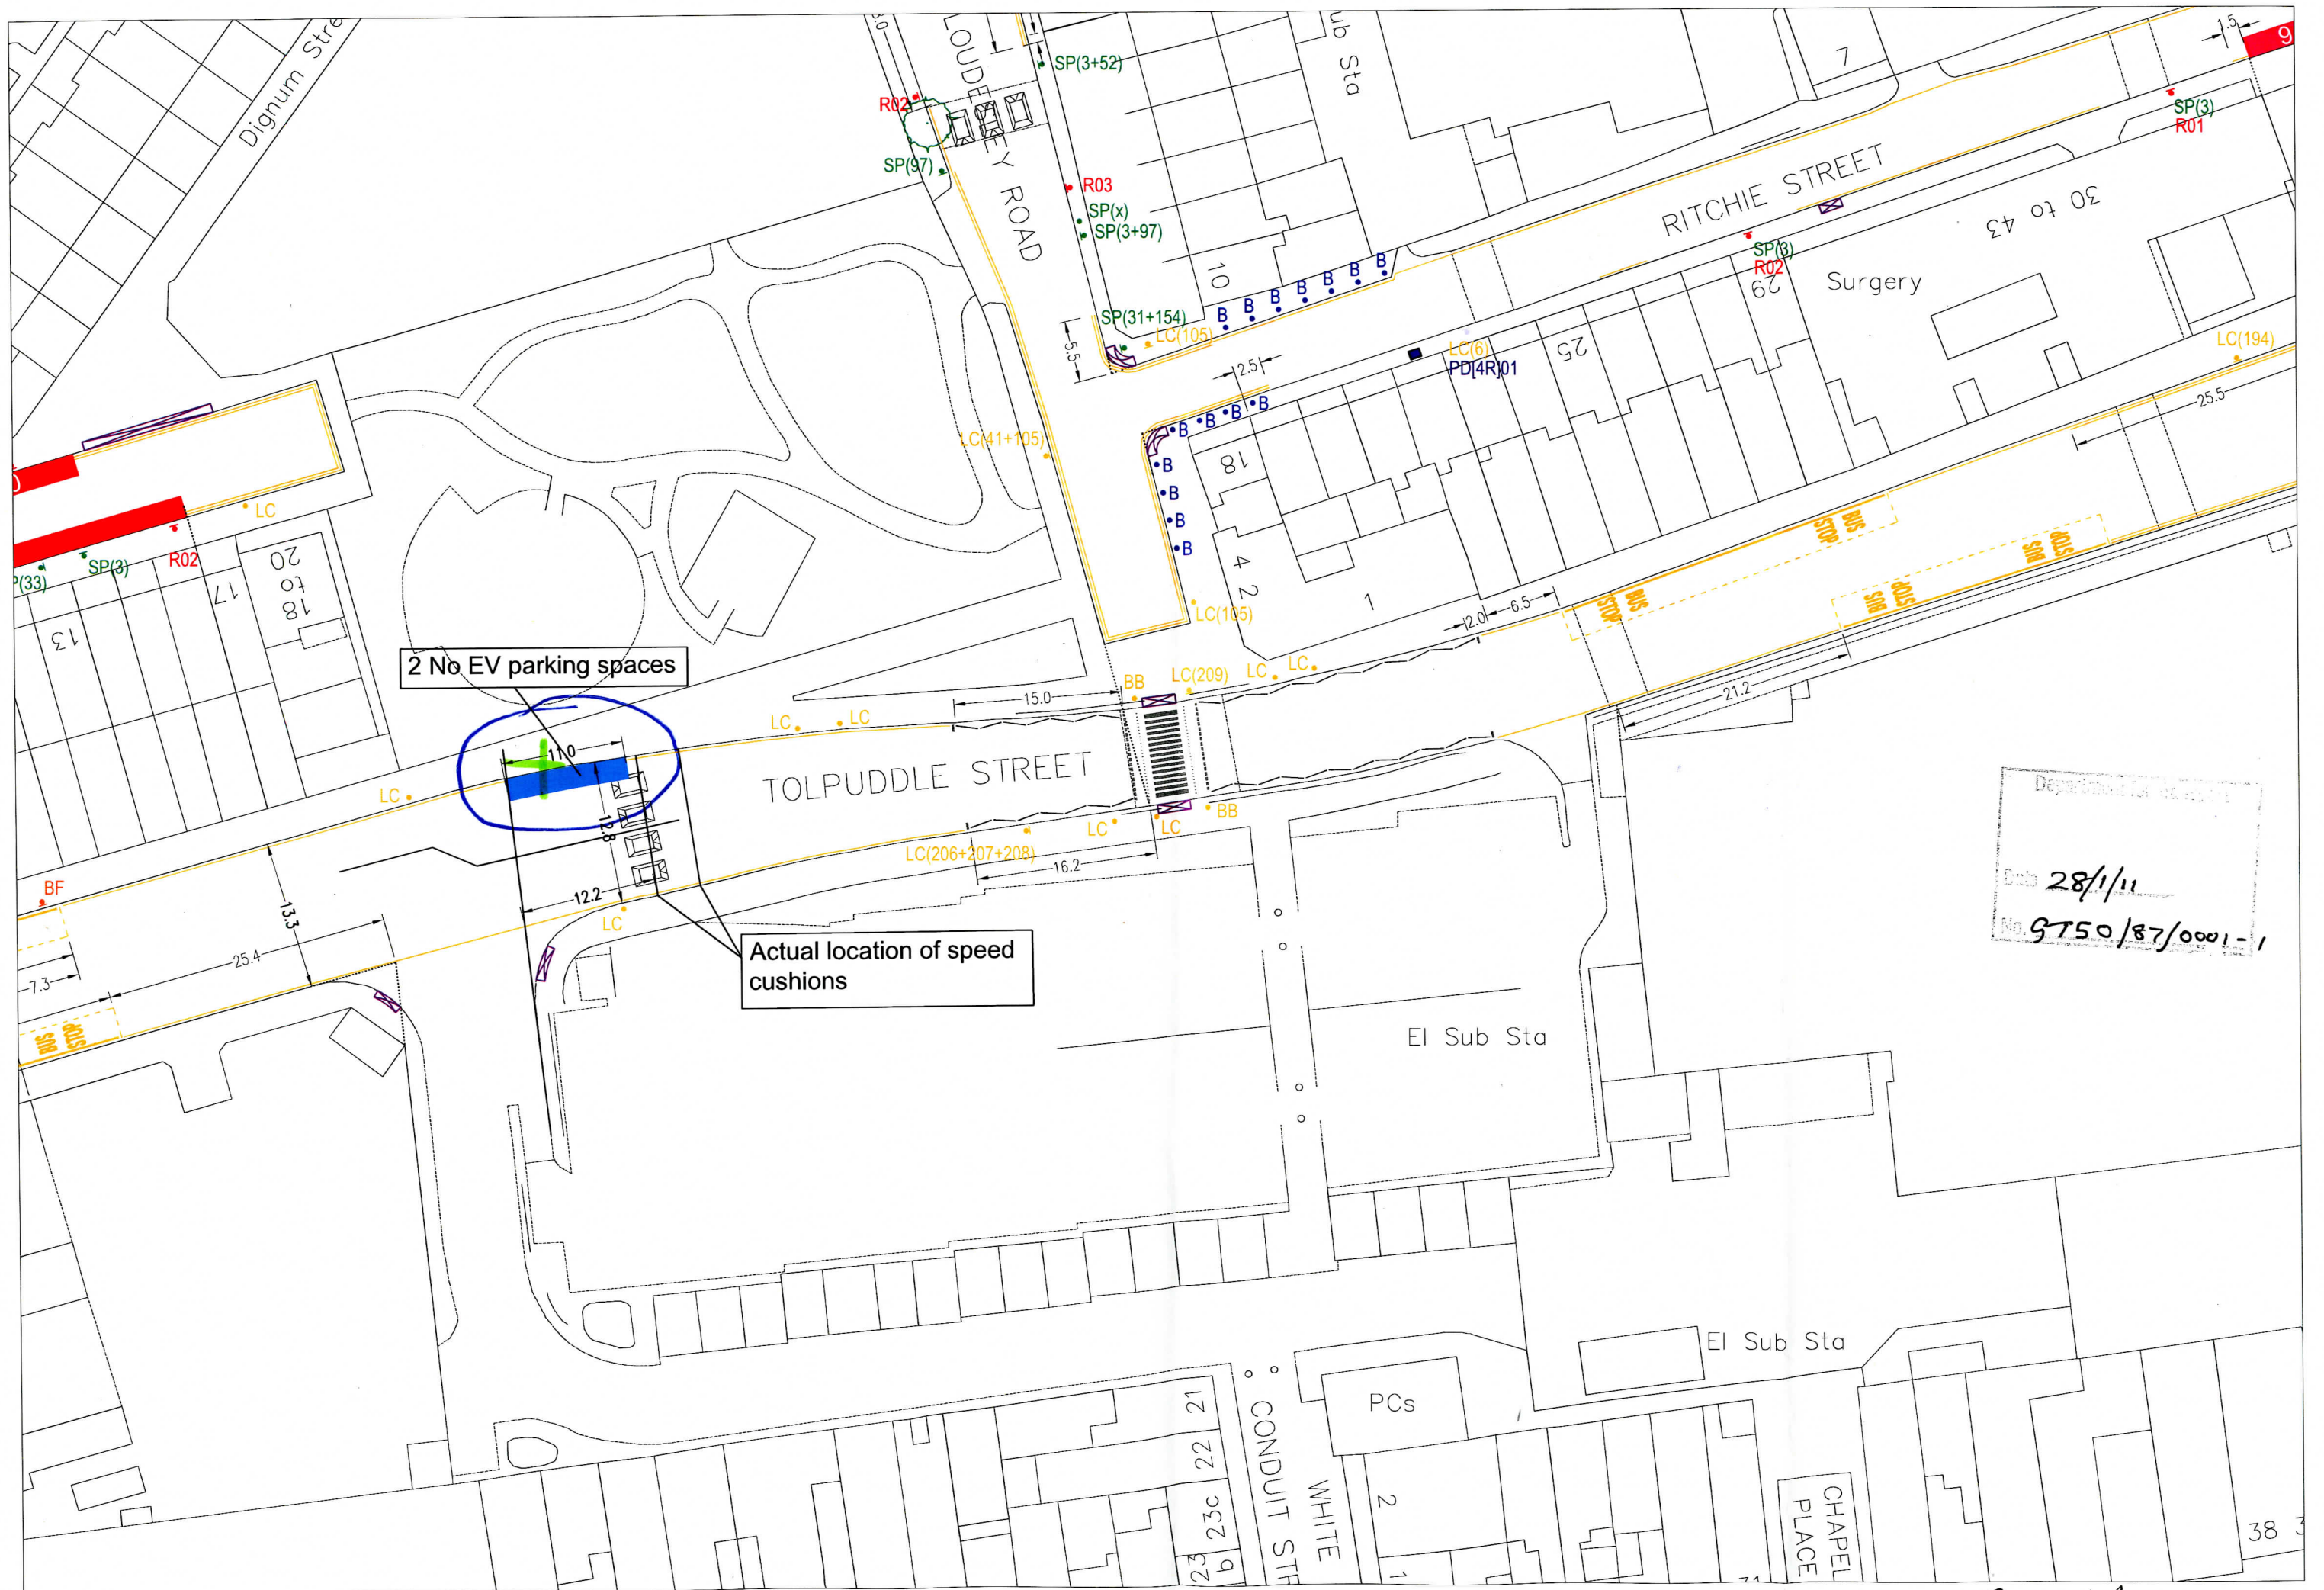

Department for Transport
 Date 28/1/11
 No. 9750/87/0001-1

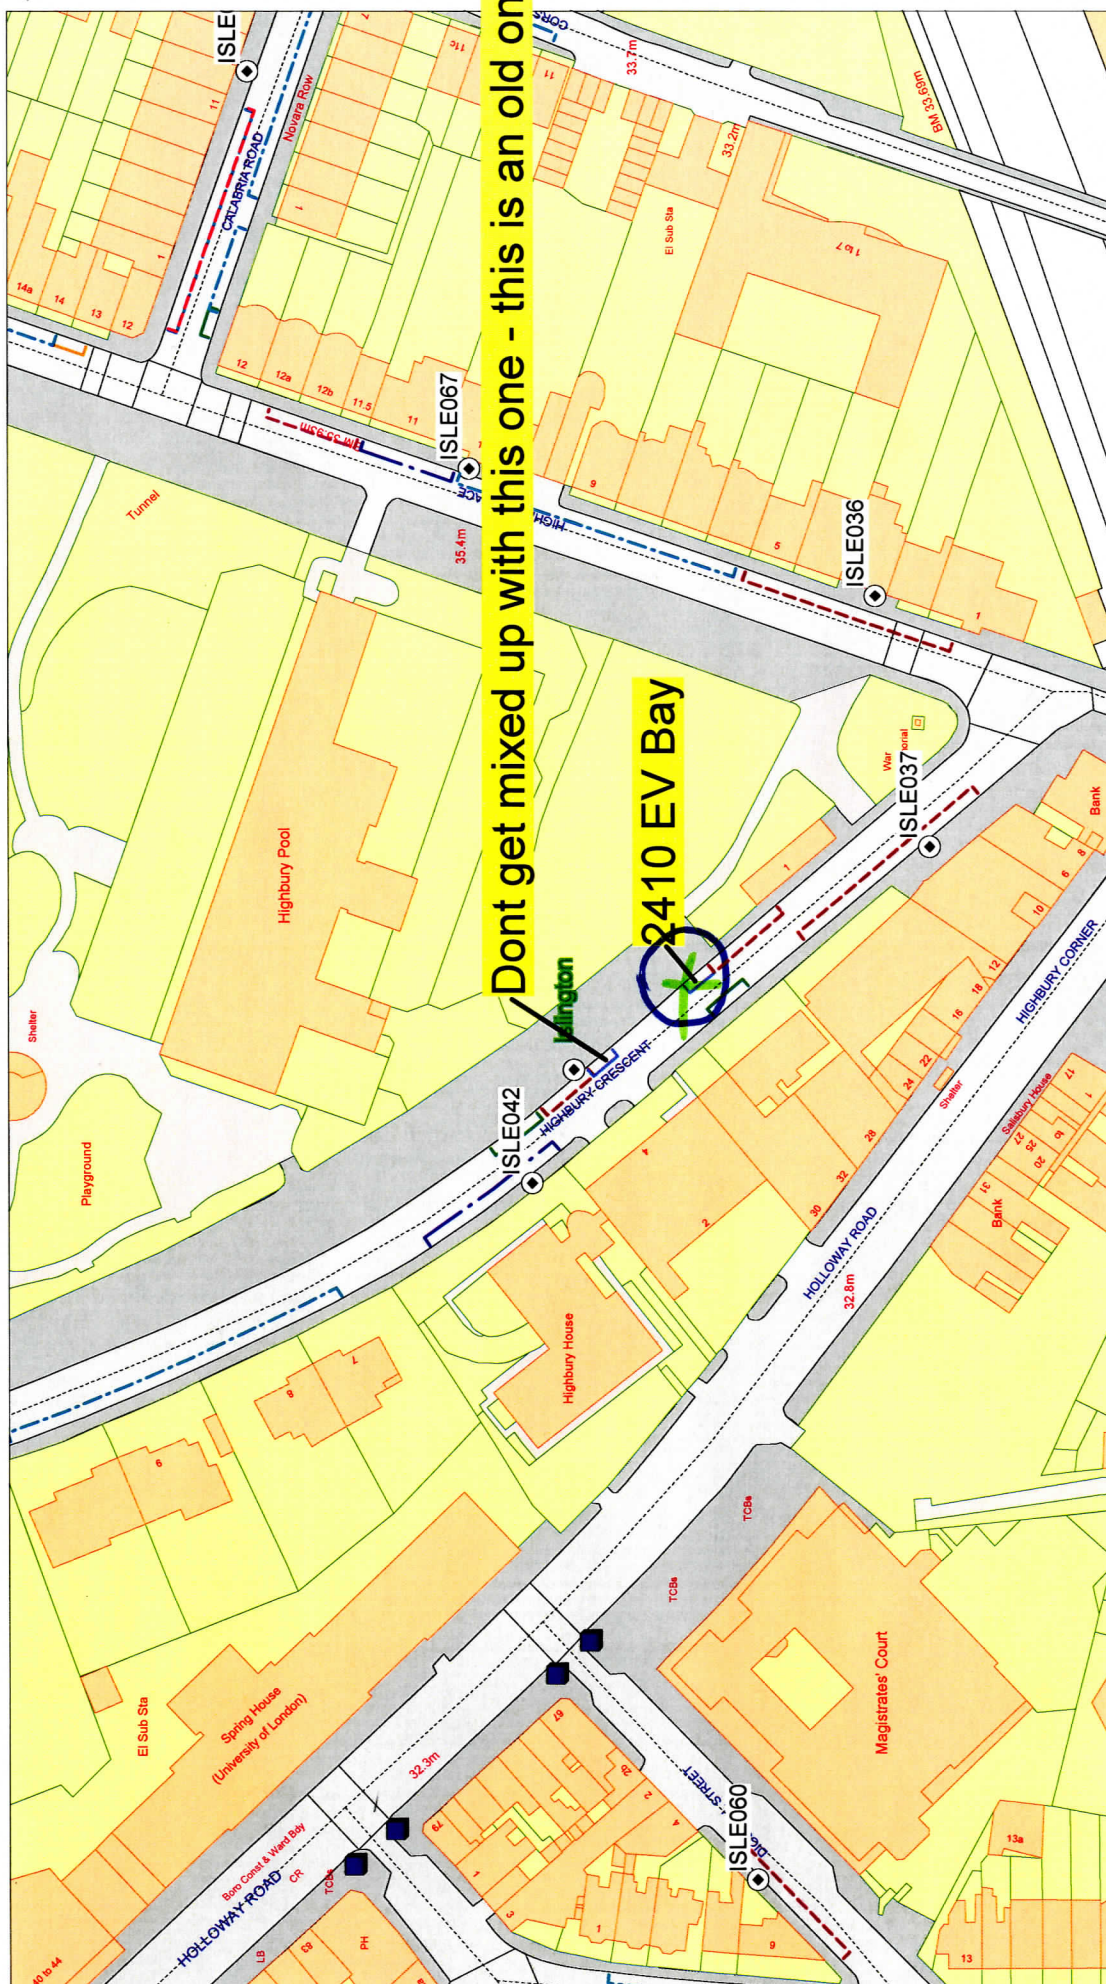

Highbury Crescent

© Crown copyright. All rights reserved
London Borough of Islington
Licence No. LA100021551 2008

SCALE

1 : 1250



DATE _____

18/02/2009

DRAWING No.

DRAWN BY

Electric Car Parking Bay Sign:

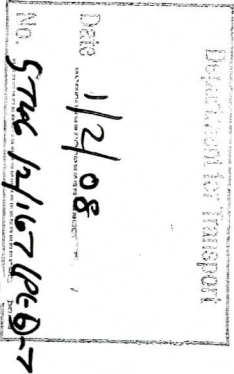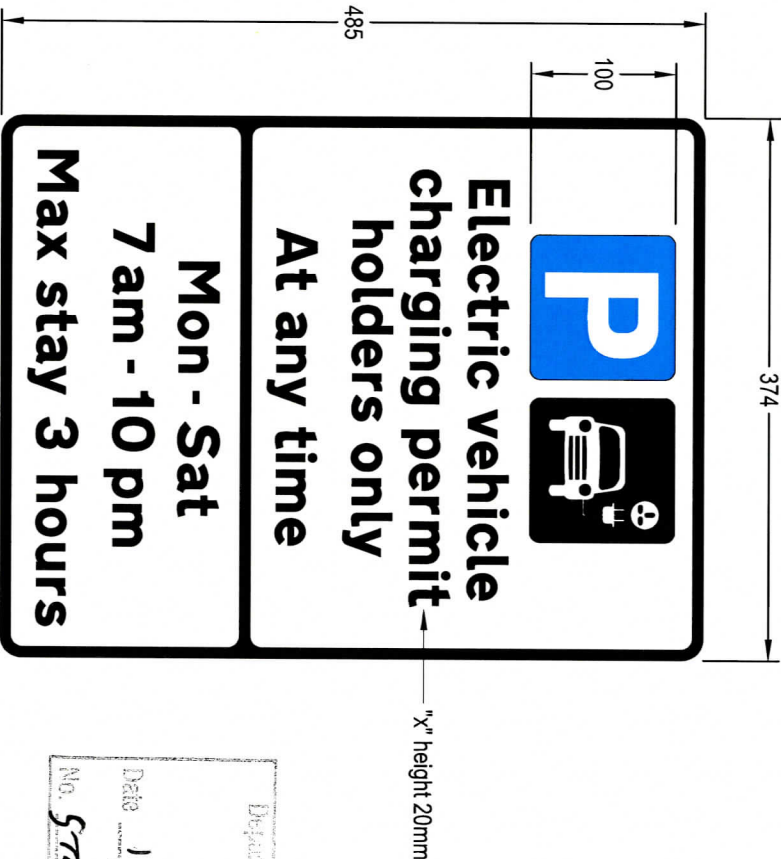

© Crown copyright. All rights reserved
London Borough of Islington
LA 086452 2006.
© LONDON BOROUGH OF ISLINGTON
COPYRIGHT 2006.

File Storage:
S:\transport & Design\5000-CPZ Projects\15149 - IPAs\IPAs 2007-2008\New IPAs\Electric Vehicle Parking Sign-2.dwg

Notes :
All dimensions are in millimetres.

Status
SIGNS

**ISLINGTON**

ENVIRONMENT and REGENERATION
Public Realm

Mehmet Mazhar
Head of Traffic and Engineering
222 Upper Street, London N1 1YA

Project	ALL ZONES		
Drawing	ELECTRIC VEHICLE PARKING BAY SIGN		
Scale	N.T.S.	Date	7.01.2008
Designed	Drawn	Checked	Approved
IP	YZB		

Job No.	Dwg. No.	Revision
PR/5000	136.2/02	A