



GT50/005/0001

ROAD TRAFFIC REGULATION ACT 1984 – SECTIONS 64 AND 65
AUTHORISATION OF TRAFFIC SIGNS AND SPECIAL DIRECTIONS

The Secretary of State for Transport, in exercise of his powers under Sections 64 and 65 of the Road Traffic Regulation Act 1984, and of all other powers enabling him in that behalf, for the purpose of informing road users of contra-flow cycles on Park Lane, Henlow, Bedfordshire, hereby:-

1. authorises the erection at or within 5 metres of the sites indicated by a black cross on the attached plan numbered GT50/005/0001-1 of a traffic sign (hereinafter referred to as "the authorised sign") conforming as to size, colour and character with that shown on the attached drawing numbered NP 960.2; and
2. directs that, notwithstanding the provisions of Direction 18 of the Traffic Signs General Directions 2002 (Part II of SI 2002/3113, "the 2002 Directions"), the authorised sign may be used with the road marking shown in diagram 1057 in Schedule 6 to the Traffic Signs Regulations 2002 (Part I of SI 2002/3113, "the 2002 Regulations"); and
3. directs that it is a condition of this authorisation that the authorised sign may be placed only to indicate the effect of a corresponding Traffic Regulation Order; and
4. directs, without prejudice to any statutory provision to the like effect, that it is a condition of this authorisation that the erection of the authorised sign at or near the said sites shall continue to have effect only until such day as may be appointed by one month's notice given by the Secretary of State in writing to the traffic authority for the removal or alteration of the authorised sign and on that day the said authorisation shall, without prejudice to the giving of any further authorisation or direction, cease to have effect.




GT50/005/0001

The provisions of Regulations 12, 18 and 19 of the 2002 Regulations shall apply to the authorised sign in the same manner as they apply to the sign shown in diagram 960.1 in Schedule 5 to those Regulations.

Dated... *4 February*2011

Signed by authority of the Secretary of State

.....
A Grade 1 Officer of the Department for Transport

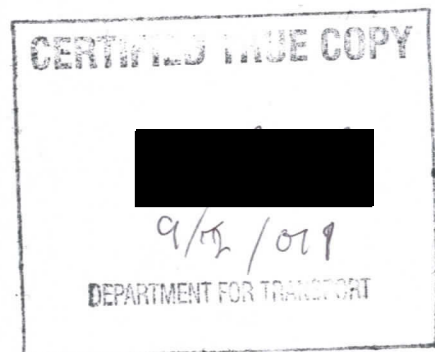

Drawing No.
NP 960.2

Related Drawing
S 24

© CROWN COPYRIGHT. This drawing must NOT be reproduced.

- NOTES: – 1. Details of the cycle symbol are on dwg. S 24.
2. The outline of the tile does not form part of the sign.
3. COLOURS: – BS.873:Part 6
Symbol, Border
and Arrows ---- WHITE
Background ---- BLUE
4. Dimensions are shown in stroke widths (one quarter of notional x-heights). The Table of Sign Sizes shows the actual sign sizes in millimetres.

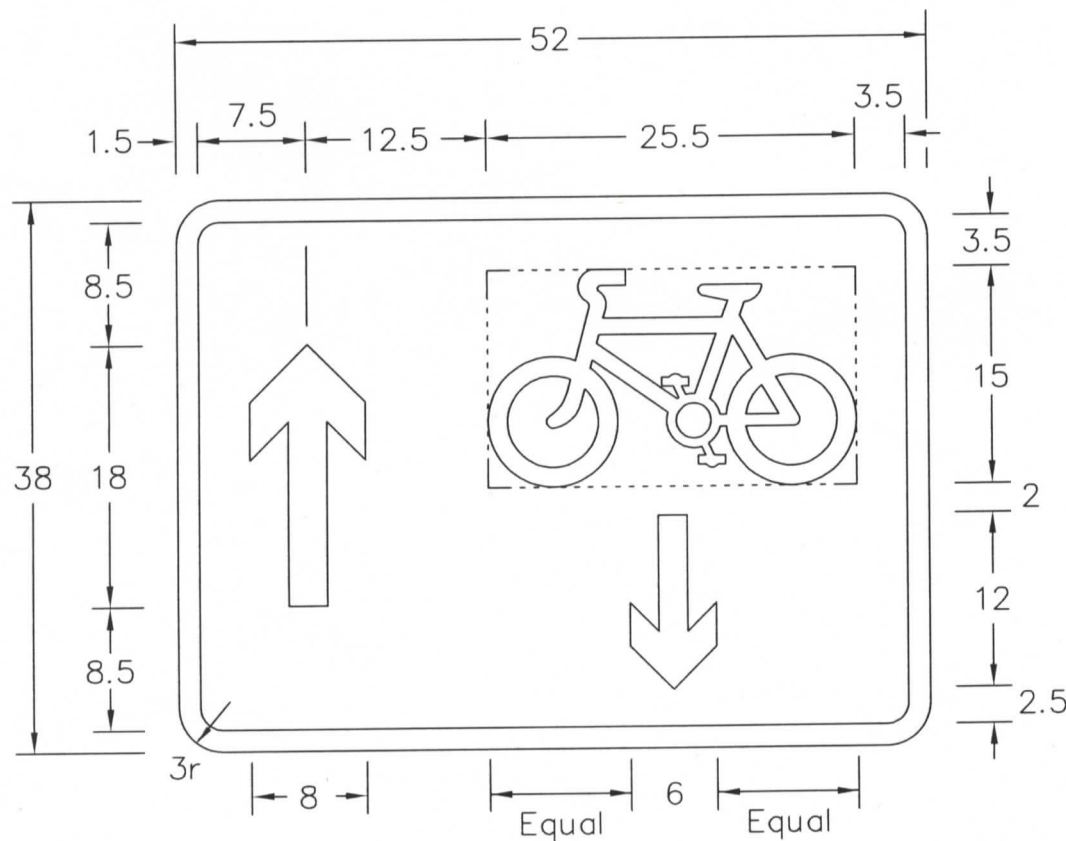


TABLE OF SIGN SIZES (mm)		
Stroke Widths	12.5	15
Width of Sign	650	780
Height of Sign	475	570

NP960x2

Before using this drawing, confirm
that it has not been superseded.




Title: Regulatory Sign
CONTRA-FLOW CYCLES

Issue: Date:
A: 5.12.95
B:
C:


Drawn by: R.M.
Approved by:
R.M.

Dimensions:
SEE
NOTE 4

Drawing No.
NP 960.2

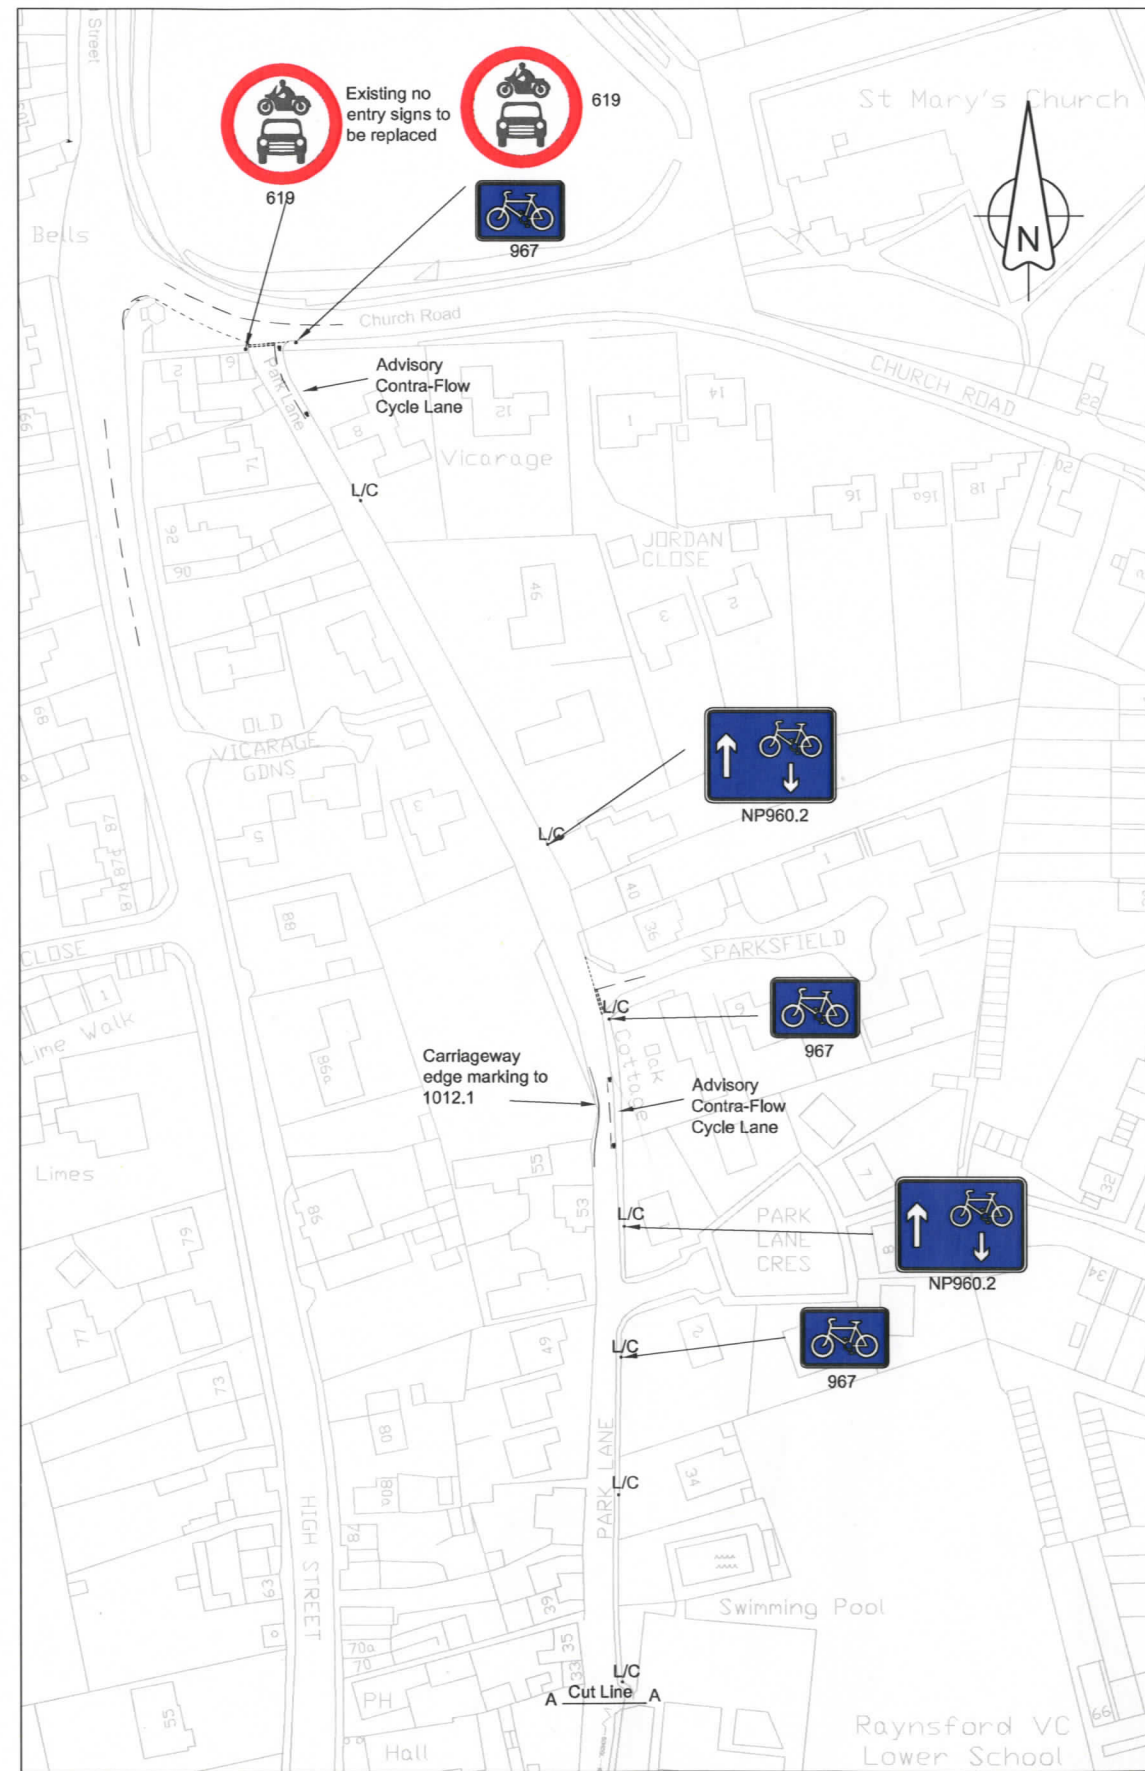

Plan View A
Scale 1:1000

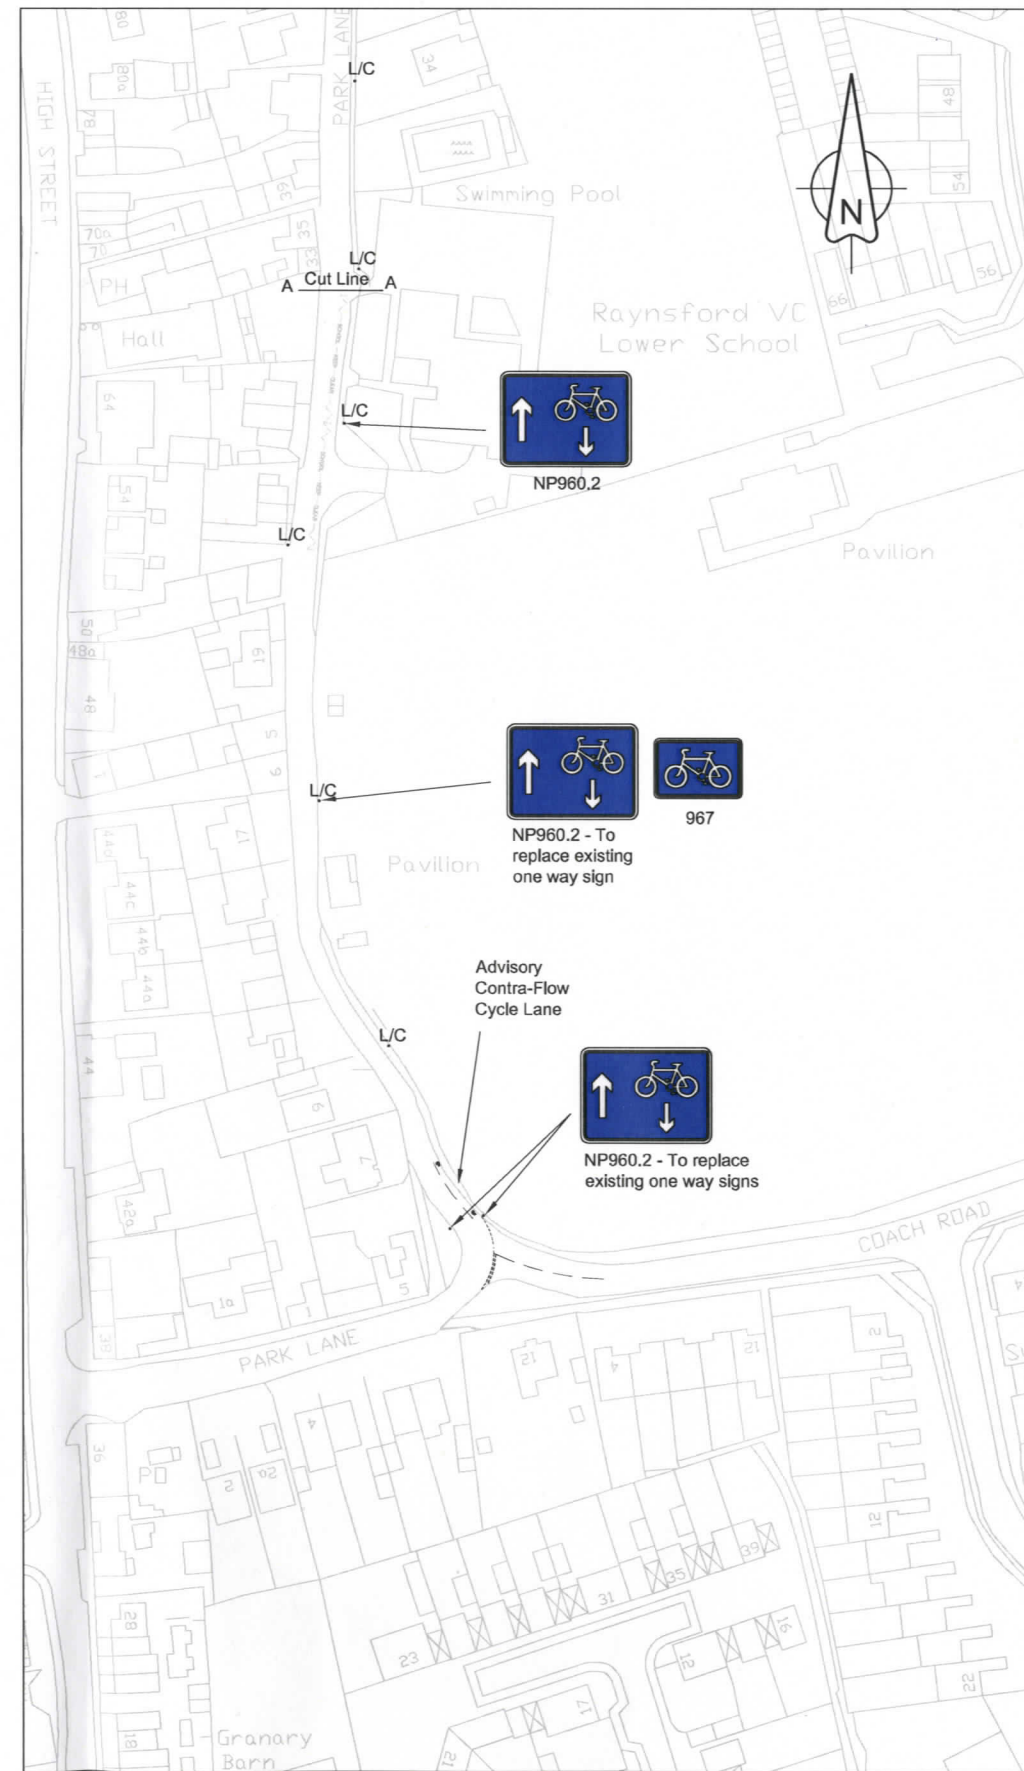


Plan View B
Scale 1:1000

NOTES

- All signs and road markings to conform to the requirements of the Traffic Signs Regulations and General Directions 2002.
- Advisory contra-flow cycle lane to consist of:
 - Diag. 1004 delineating line 1.5m from kerb face
 - Diag. 1057 cycle symbols at both ends
 - Junction with Church Road to be marked with diag. 1009 (half size)

KEY

- L/C Existing Lamp Column
- 967 → Sign diagram
- 967 → TSRGD sign diag. reference

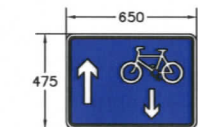

Department for Transport				
Date	31/1/2011			
No.	G50/005/0001			
Rev	Revision details	Chkd	Appd	Date
Drawn: DB	Preliminary			✓
Design: DB	For comment			
Chkd: SJOH	For tender			
Appd: NC	For construction			
Date: 28/10/10	As constructed			
	Other			



Client



Project Name

Henlow Crossing and SRTS

Drawing Title

Beds Highways - Transportation
Proposed Contra-Flow Cycle Lane

Original Drawing Size : A2

Scale : As Shown Dimensions : -

Drawing No
401580-001-004

Rev
-

Reproduced from the
ORDNANCE SURVEY MAPS
with the permission of the Controller of
Her Majesty's Stationery Office.
Copyright © 2009
Unauthorised reproduction infringes Crown
Copyright and may lead to prosecution
or civil proceedings.
Reproduced by Central Bedfordshire Council,
Priory House, Monks Walk, Chickens, Bedford, SG11 5TG
Licence No. 10004029 (L2009)