



GT50/114/0004

**ROAD TRAFFIC REGULATION ACT 1984 – SECTIONS 64 AND 65
AUTHORISATION OF TRAFFIC SIGNS AND SPECIAL DIRECTIONS**

The Secretary of State for Transport, in exercise of his powers under Sections 64 and 65 of the Road Traffic Regulation Act 1984, and of all other powers enabling him in that behalf, for the purpose of informing road users of conditions attached to the use of a bus stop clearway on Horsemarket, Kettering, Northamptonshire, hereby:-

1. authorises the erection at or within 5 metres of the sites indicated on the attached plan numbered GT50/114/0004-1 of a traffic sign (hereinafter referred to as “the authorised sign”) conforming as to size, colour and character with that shown on the attached drawing numbered GT50/114/0004-2; and
2. directs that, notwithstanding the provisions of Direction 25 of the Traffic Signs General Directions 2002 (Part I of SI 2002/3113), the authorised sign shall be used with the road marking shown in diagram 1025.1 in Schedule 6 to the Traffic Signs Regulations 2002 (Part I of SI 2002/3113, “the 2002 Regulations”); and
3. directs that it is a condition of this authorisation that the authorised sign may be placed only to indicate the effect of a corresponding Traffic Regulation Order; and



GT50/114/0004

4. directs, without prejudice to any statutory provision to the like effect, that it is a condition of this authorisation that the erection of the authorised sign at or near the said sites shall continue to have effect only until such as may be appointed by one month's notice given by the Secretary of State in writing to the traffic authority for the removal or alteration of the authorised sign and on that day the said authorisation shall, without prejudice to the giving of any further authorisation or direction, cease to have effect.

The provisions of Regulations 12, 18 and 19 of the 2002 Regulations shall apply to the authorised sign in the same manner as they apply to the sign shown in diagram 974 in Schedule 5 to those Regulations.

Dated... 4 February2011
Signed by authority of the Secretary of State

.....
A Grade 7 Official of the Department for Transport




NOTES:

1. SIGNAGE NOT RELEVANT TO THE AUTHORISATION HAS BEEN OMITTED FOR CLARITY. FULL SIGNAGE IS COVERED ON DRAWING D12315-T-861.
2. SIGN FACE AND POST INDICATIONS ARE NOT TO SCALE.
3. X-HEIGHTS ARE GENERALLY 25mm EXCEPT WHERE OTHERWISE STIPULATED BY TSRGD(2002) REQUIREMENT. DIAGRAM 974 VARIANT IS AT AN X-HEIGHT OF 30mm.
4. ● = INDICATE STREET LIGHTING COLUMNS.

Department for Transport

Date 3 February 2011
No. C1150/1114/000011

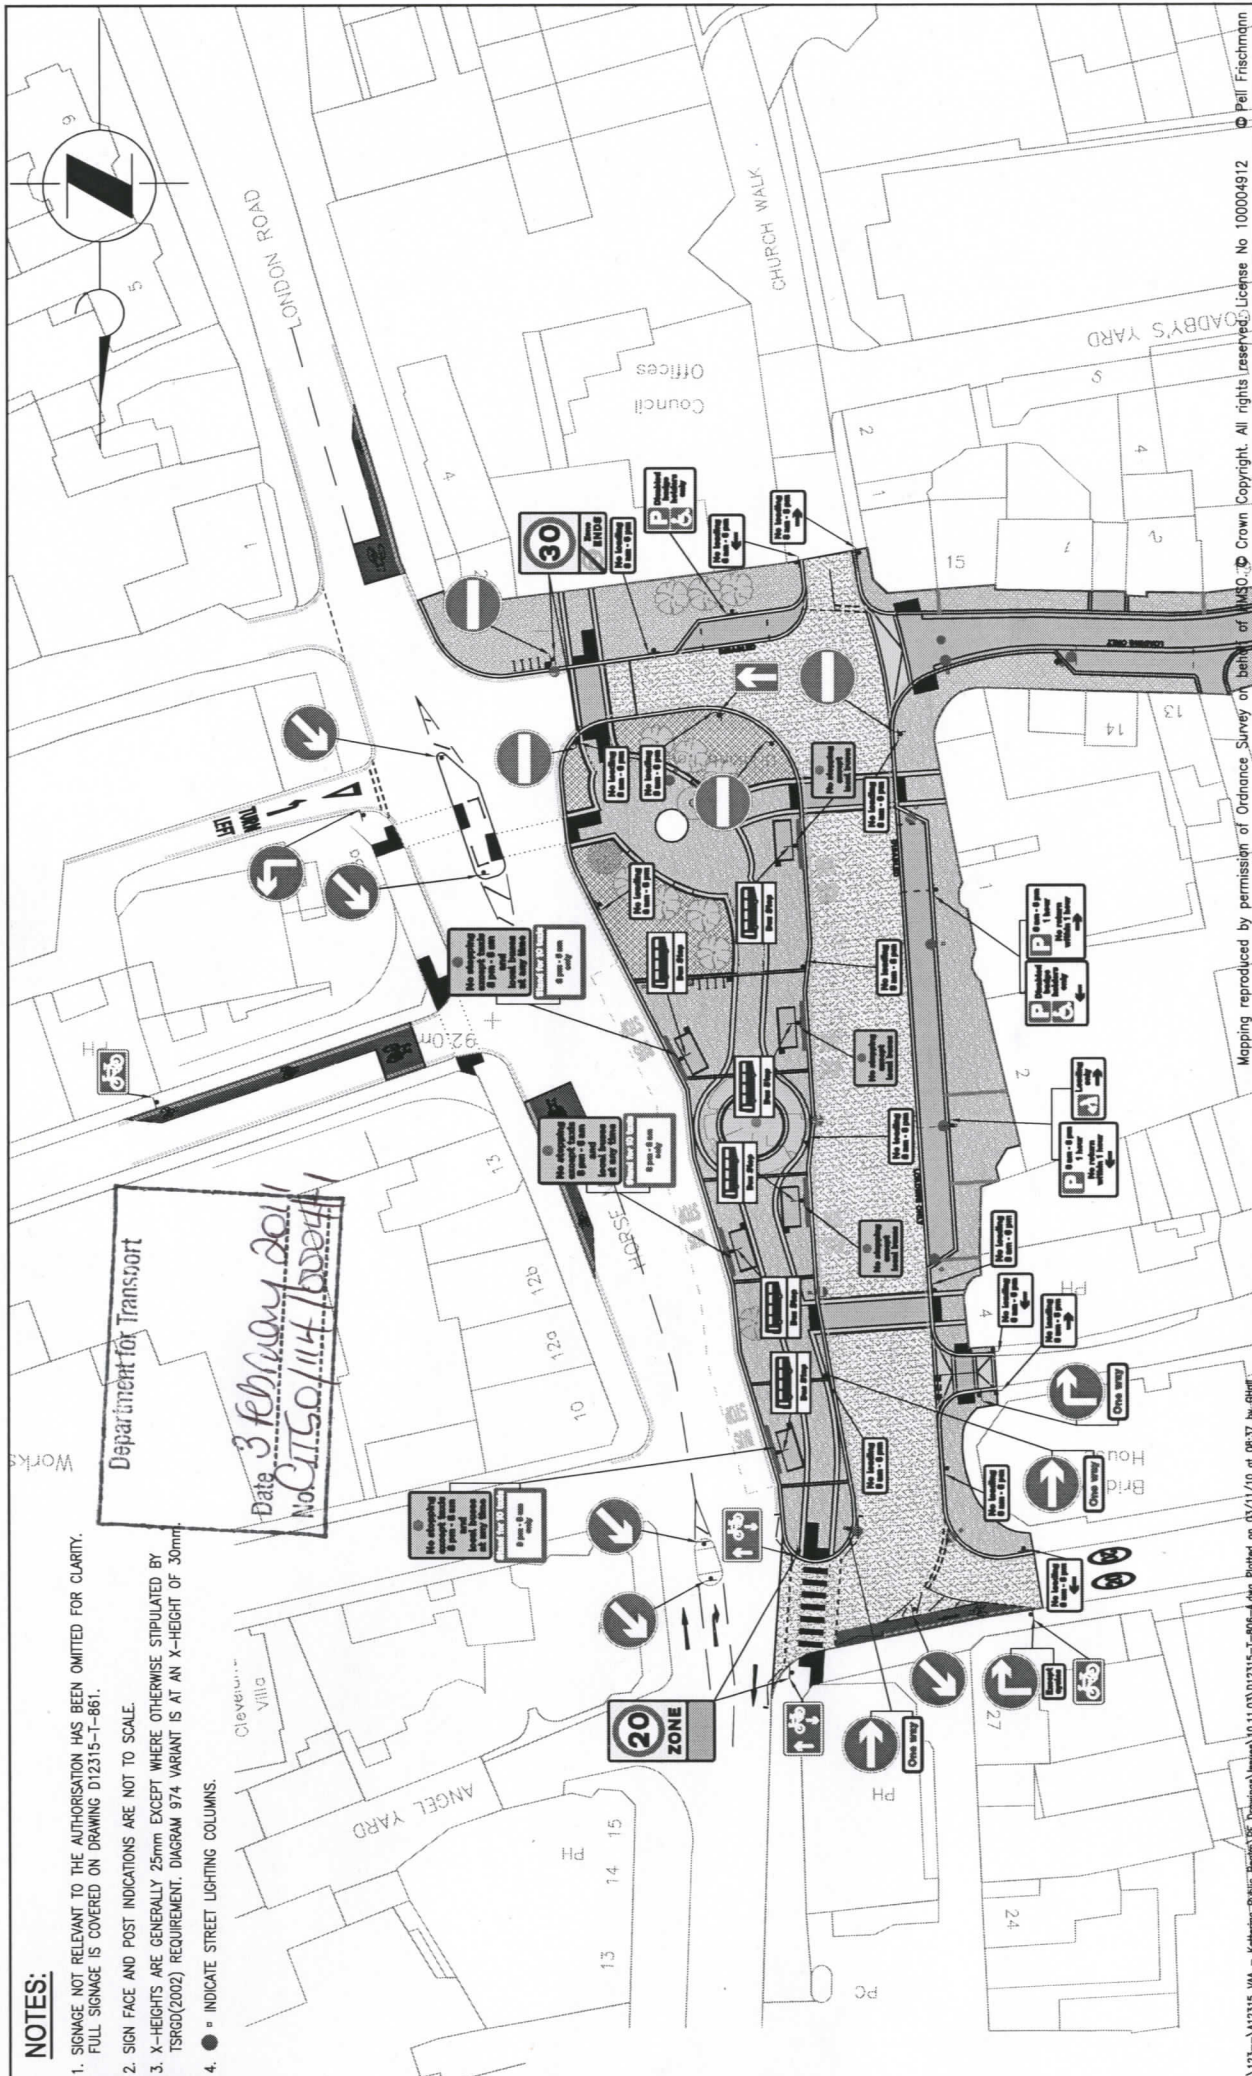

Project

KETTERING BOROUGH COUNCIL PUBLIC REALM WORKS PHASES 2 AND 3

HORSE MARKET SIGNAGE AND LAYOUT FOR THE SPECIAL
AUTHORISATION FOR THE USE OF A NON-PRESCRIBED
DIAGRAM 974 VARIANT

Drawing Title

Mapping reproduced by permission of Ordnance Survey on behalf of HMSO. Crown Copyright. All rights reserved. License No 100004912

Scale 1:500

Date 03.11.10

Name GRH

Drawn CJO

Designed AT

Checked JAC

Approved JAC

File No. D12315-T-806-Adwg

Drawing Status FOR APPROVAL

Revision

A

D12315-T-806

Pell Frischmann

5 MANCHESTER SQUARE LONDON W1U 3PD



Telephone +44 (0)20 7486 3661

Email: pfrischmann@pellfrischmann.com

www.pellfrischmann.com

NOTES:

1. The LEGEND is from the Transport Heavy alphabet; at a 30mm x-height.
2. SYMBOL detail is given on DIT Working Drawing P642.
3. TILE outlines do not form part of the sign.
4. The LAYOUT is based on regulatory sign principles as per the Traffic Signs Manual Chapter 3 and the appropriate working drawings (P974).
5. DIMENSIONS are in millimetres and are derived from the appropriate stroke widths at the above x-height.
6. COLOURS:
Background – YELLOW
Legend & Border – BLACK
Roundel Symbol – RED
Roundel Background – BLUE
7. STREET LIGHTING is present.
8. SIGN is not illuminated.
9. Yellow, red & blue areas of the sign are to be REFLECTORISED to BSEN12899-1:2007 Class RA2.

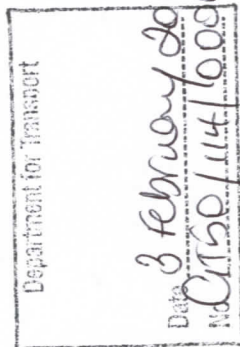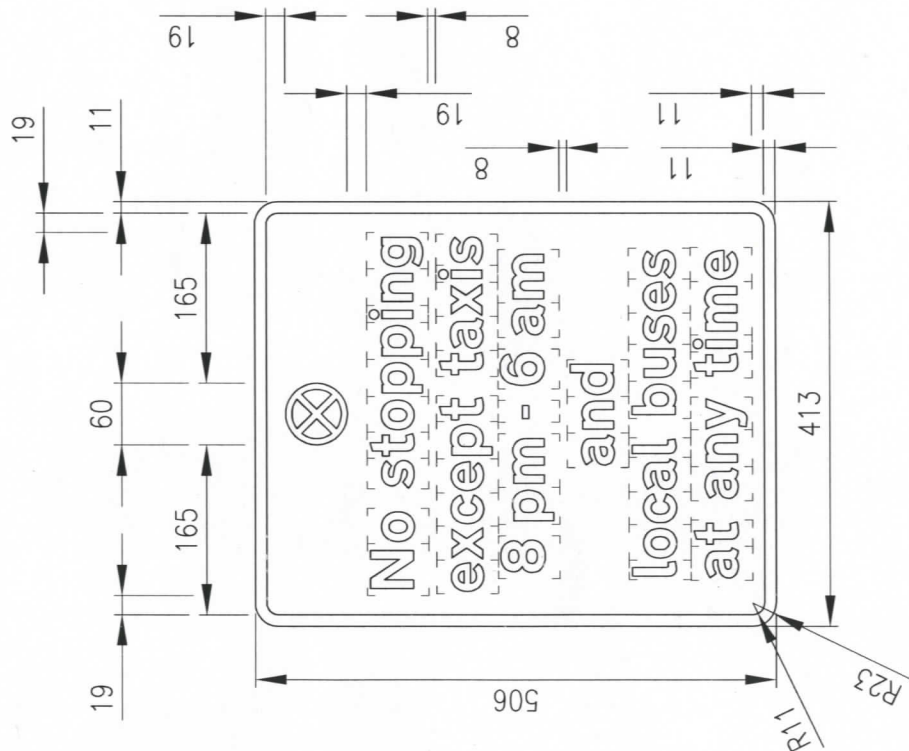

P:\123-VA\12315_VA - Kettering Public Realm\PF Drawings\10.09.20\12315-T-901-A.dwg Plotted on 30/09/10 at 16:50 by ghil

Mapping reproduced by permission of Ordnance Survey on behalf of HMSO. © Crown Copyright. All rights reserved. License No 100004912 © Pell Frischmann

Pell Frischmann 5 MANCHESTER SQUARE LONDON W1U 3PD Telephone +44 (0)20 7486 3661 Email: pfrondon@pellfrischmann.com www.pellfrischmann.com		KETTERING BOROUGH COUNCIL PUBLIC REALM WORKS PHASES 2 AND 3		Project Drawing Title SIGN DETAILED LAYOUT DRAWING (NON-PREScribed VARIANT OF DIAGRAM 974)	
Drawn CJO Designed CJO Checked AT Approved JAC		Name CJO CJO AT JAC		Date 14.07.10 14.07.10 14.07.10 14.07.10	
Scale 1:5 © A3		File No D12315-T-901-A.dwg		Drawing Status FOR APPROVAL/MANUFACTURE	
Drawing No. D12315-T-901		Revision A			