



GT50/005/0002

**ROAD TRAFFIC REGULATION ACT 1984 – SECTIONS 64 AND 65  
AUTHORISATION OF TRAFFIC SIGNS AND SPECIAL DIRECTIONS**

The Secretary of State for Transport, in exercise of his powers under Sections 64 and 65 of the Road Traffic Regulation Act 1984, and of all other powers enabling him in that behalf, for the purpose of informing road users of contra-flow cycles in Church Street and Hitchin Street, Biggleswade, Bedfordshire, hereby:-

1. authorises the erection at or within 5 metres of the sites indicated schematically in the attached set of plans numbered GT50/005/0002-1 of a traffic sign (hereinafter referred to as “the authorised sign”) conforming as to size, colour and character with that shown on the attached drawing numbered NP 960.2; and
2. directs that, notwithstanding the provisions of Direction 18 of the Traffic Signs General Directions 2002 (Part II of SI 2002/3113, “the 2002 Directions”), the authorised sign may be used with the road marking shown in diagram 1057 in Schedule 6 to the Traffic Signs Regulations 2002 (Part I of SI 2002/3113, “the 2002 Regulations”); and
3. directs that it is a condition of this authorisation that the authorised sign may be placed only to indicate the effect of a corresponding Traffic Regulation Order; and
4. directs, without prejudice to any statutory provision to the like effect, that it is a condition of this authorisation that the erection of the authorised sign at or near the said sites shall continue to have effect only until such day as may be appointed by one month’s notice given by the Secretary of State in writing to the traffic authority for the removal or alteration of the authorised sign and on that day the said authorisation shall, without prejudice to the giving of any further authorisation or direction, cease to have effect.




GT50/005/0002


The provisions of Regulations 12, 18 and 19 of the 2002 Regulations shall apply to the authorised sign in the same manner as they apply to the sign shown in diagram 960.1 in Schedule 5 to those Regulations.

Dated 11 March ..... 2011

Signed by authority of the Secretary of State

 

.....  
A Grade 7 Official of the Department for Transport

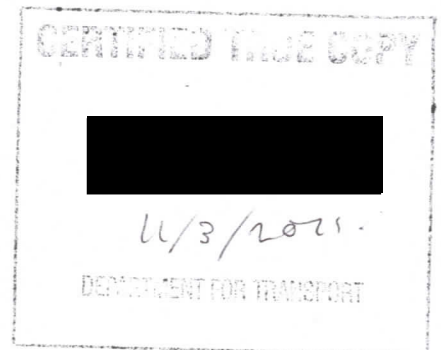

Drawing No.

NP 960.2

Related Drawing

S 24

© CROWN COPYRIGHT. This drawing must NOT be reproduced.

- NOTES:— 1. Details of the cycle symbol are on dwg. S 24.  
 2. The outline of the tile does not form part of the sign.  
 3. COLOURS:— BS.873:Part 6  
     Symbol, Border  
     and Arrows ---- WHITE  
     Background ---- BLUE  
 4. Dimensions are shown in stroke widths (one quarter of notional x-heights). The Table of Sign Sizes shows the actual sign sizes in millimetres.

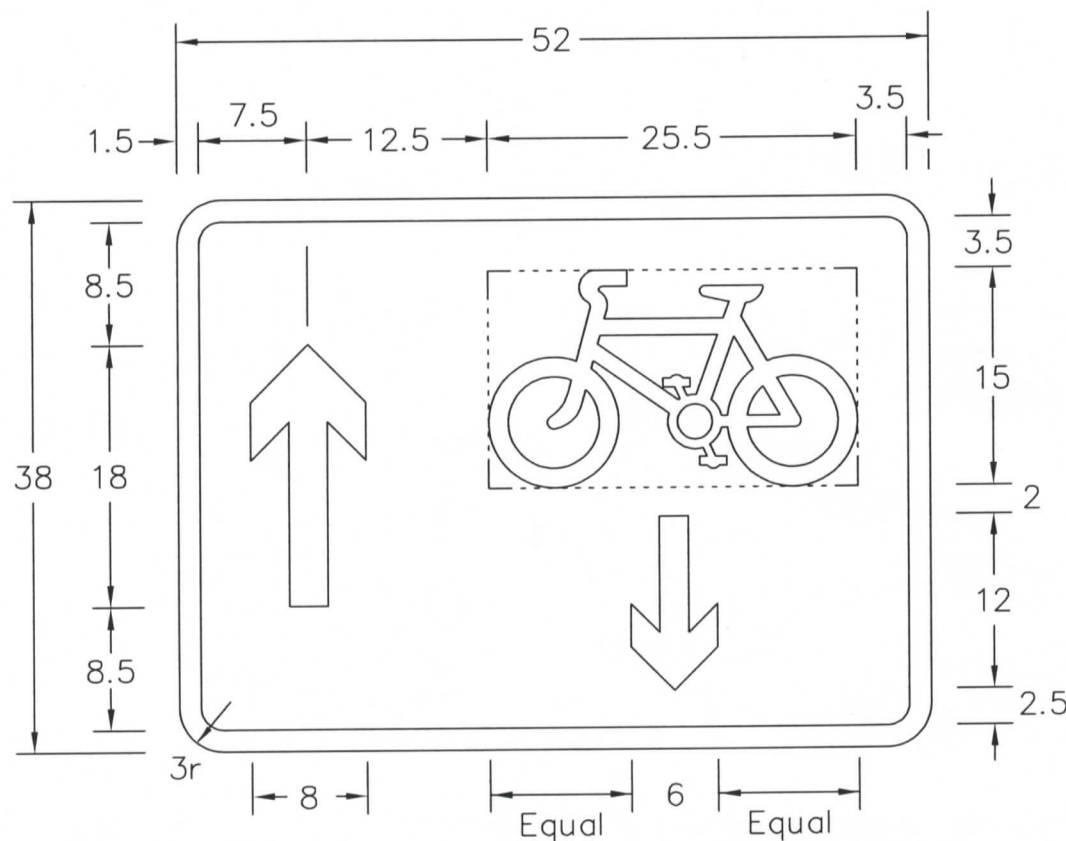


TABLE OF SIGN SIZES (mm)		
Stroke Widths	12.5	15
Width of Sign	650	780
Height of Sign	475	570

NP960x2

Before using this drawing, confirm that it has not been superseded.



Title:

Regulatory Sign

CONTRA-FLOW CYCLES

Issue: Date:

A: 5.12.95

B:

C:

Drawn by:

R.M.

Approved by:

R.M.



Dimensions:

SEE  
NOTE 4

Drawing No.

NP 960.2



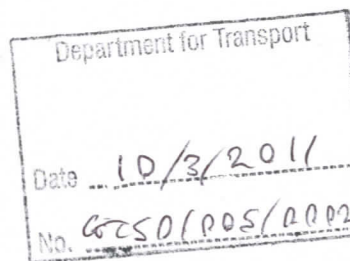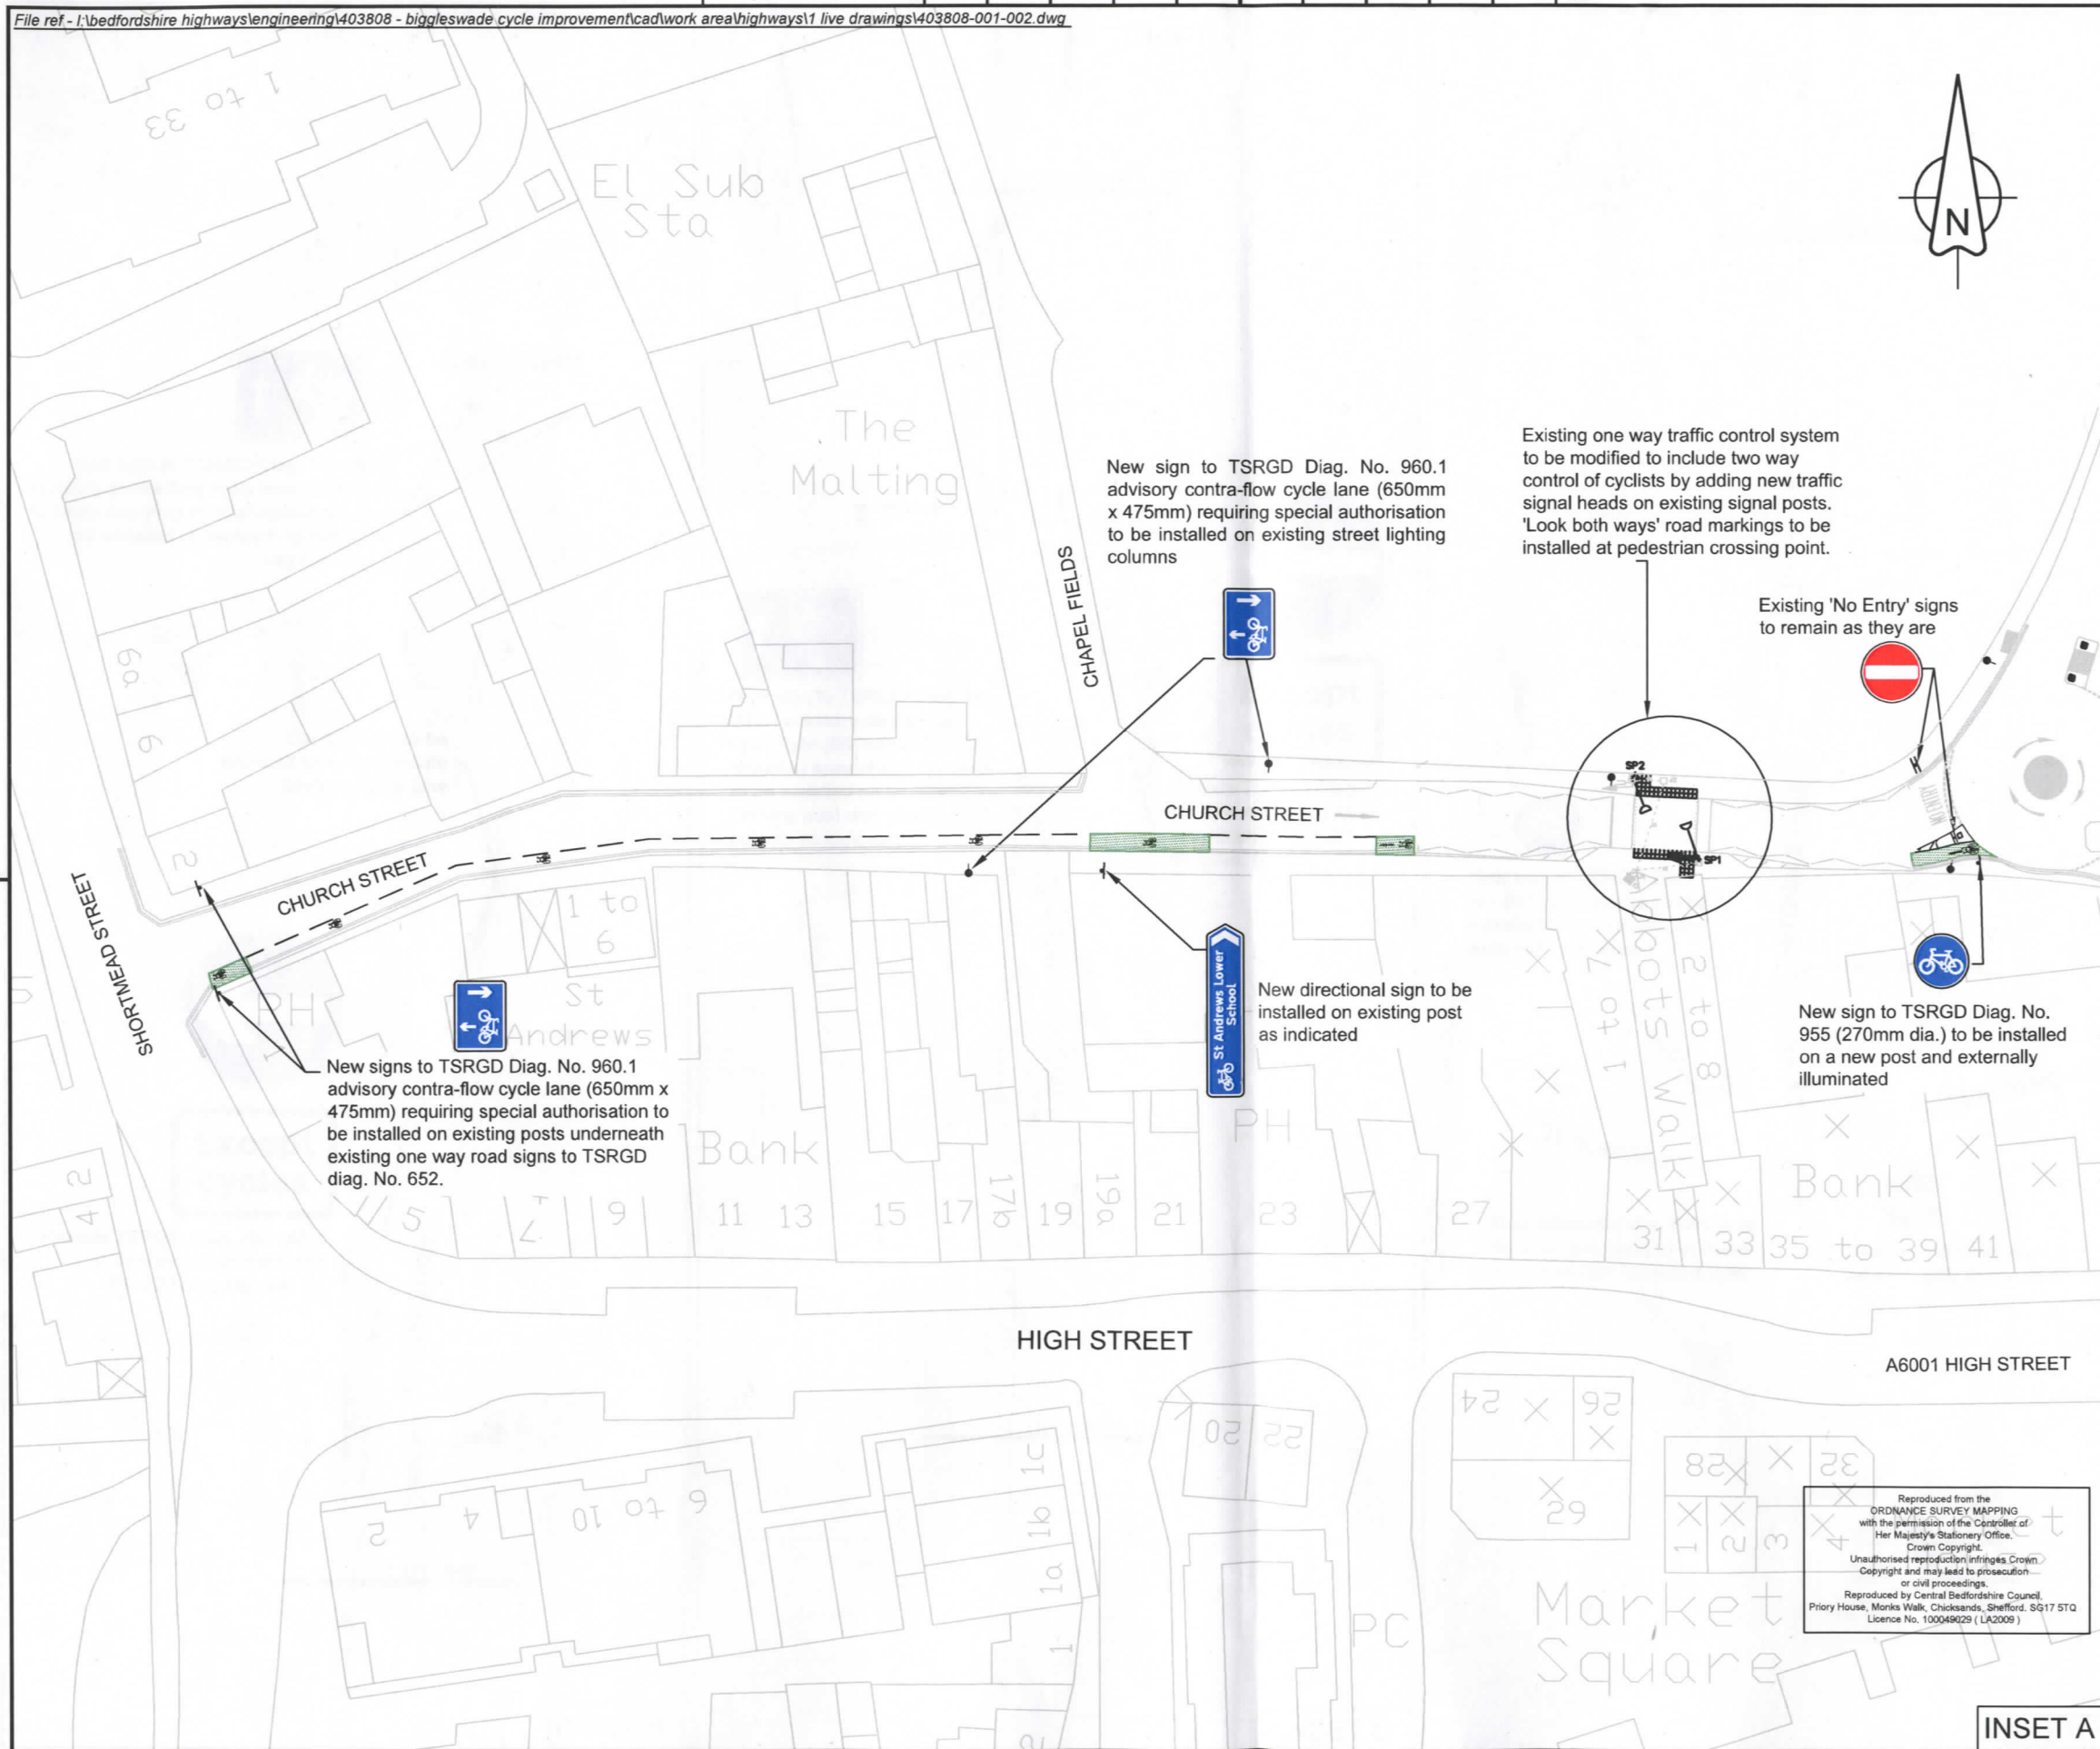

P1	Minor amendments	AC	NC	21/02/11
Rev	Revision details	Chkd	Appd	Date
Drawn: PB				
Design: PB				
Chkd: AC				
Appd: NC				
Date: 21/02/2011				



Project Name  
**Biggleswade Cycleway Improvements**


Drawing Title  
**BH - Transportation  
Advisory Contra-flow  
Cycleway.  
General Arrangements.**

Original Drg Size : A3 Dimensions : -  
Scale : N.T.S Copyright © Amey

Drawing No  
**403808-001-002**

Rev  
**P1**



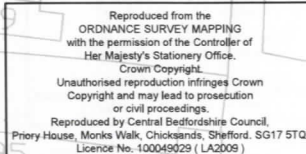

Client



Project Name

# Biggleswade Cycleway Improvements

Drawing Title
BH - Transportation

Advisory Contra-flow  
Cycleway.  
General Arrangments.

Original Drg Size : A3	Dimensions : -
Scale : N.T.S	Copyright © Amey

Drawing No  
403808-001-003

Rev  
P1