



GT50/97/0002

**ROAD TRAFFIC REGULATION ACT 1984 – SECTIONS 64 AND 65
AUTHORISATION OF TRAFFIC SIGNS AND SPECIAL DIRECTIONS**

The Secretary of State for Transport, in exercise of his powers under Sections 64 and 65 of the Road Traffic Regulation Act 1984 and of all other powers enabling him in that behalf, for the purpose of informing road users of parking conditions in Chingford Mount (E4), High Road Leyton (E10) and Station Road (E4), in the London Borough of Waltham Forest, hereby:-

1. authorises the erection at or within 5 metres of the sites marked with an orange cross in the attached set of plans numbered GT50/97/0002-1 of a traffic sign (hereinafter referred to as "the authorised sign A") conforming as to size, colour and character with that shown at A on the attached drawing numbered GT50/97/0002-2; and
2. authorises the erection at or within 5 metres of the sites marked with a blue cross in the said set of plans of a traffic sign (hereinafter referred to as "the authorised sign B") conforming as to size, colour and character with that shown at B on the said drawing; and
3. authorises the erection at or within 5 metres of the site marked with a pink cross in the said set of plans of a traffic sign (hereinafter referred to as "the authorised sign C") conforming as to size, colour and character with that shown at C on the said drawing; and
4. authorises the erection at or within 5 metres of the sites marked with a green cross in the said set of plans of a traffic sign (hereinafter referred to as "the authorised sign D") conforming as to size, colour and character with that shown at D on the said drawing; and



GT50/97/0002

5. directs that, notwithstanding the provisions of Direction 25 of the Traffic Signs General Directions 2002 (Part II of SI 2002/3113, "the 2002 Directions"), the authorised signs A, B, C and D shall be used with the road marking shown in diagram 1028.4 in Schedule 6 to the Traffic Signs Regulations 2002 (Part I of SI 2002/3113, "the 2002 Regulations"), save that the word "DOCTOR" shall be omitted; and
6. directs that, notwithstanding the provisions of Direction 25 of the 2002 Directions, the authorised signs C and D shall be used with the road marking shown in diagram 1017 in Schedule 6 to the 2002 Regulations; and
7. directs, that it is a condition of this authorisation that the authorised signs A, B, C and D may only be placed to indicate the effect of a corresponding Traffic Order; and
8. directs, without prejudice to any statutory provision to the like effect, that it is a condition of this authorisation that the placing of the authorised signs A, B, C and D at or near the said sites shall continue to have effect only until such day as may be appointed by one month's notice given by the Secretary of State in writing to the traffic authority for the removal or alteration of the authorised signs A, B, C and D and on that day the said authorisation shall, without prejudice to the giving of any further authorisation or direction, cease to have effect.




GT50/97/0002


The provisions of Regulations 12, 18 and 19 of the 2002 Regulations shall apply to the authorised signs A, B, C and D in the same manner as they apply to the sign shown in diagram 661.1 in Schedule 2 to those Regulations.

Dated.....1 April.....2011

Signed by authority of the Secretary of State

.....
A Grade 7 Official of the Department for Transport

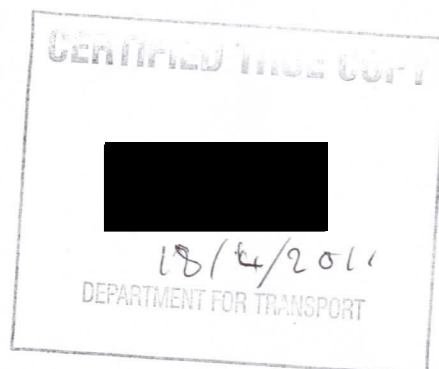

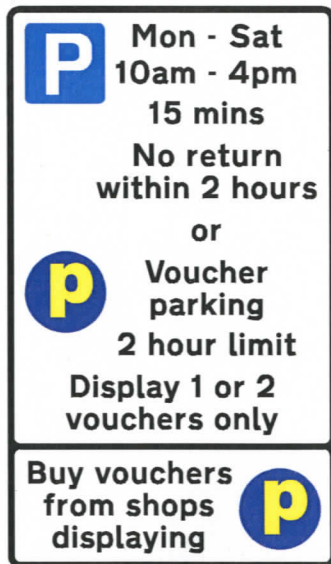



Scheme Ref.	Shared Voucher / 15min Bays
Sign Ref. SIGN A	x-height 20.0
Letter colour BLACK	SIGN FACE
Background WHITE	Width 410mm
Border BLACK	Height 700mm
Material Class RA2 (12899-1:2007)	Area 0.28sq.m

SIGN A



Scheme Ref.	Shared Voucher / 15min Bays
Sign Ref. SIGN B	x-height 20.0
Letter colour BLACK	SIGN FACE
Background WHITE	Width 410mm
Border BLACK	Height 560mm
Material Class RA2 (12899-1:2007)	Area 0.23sq.m

SIGN B

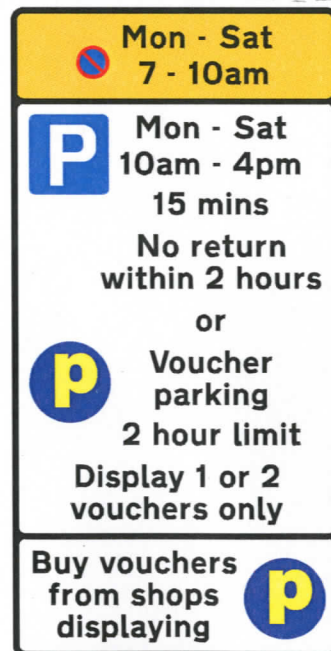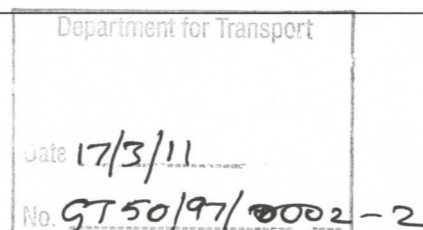

Scheme Ref.	Shared Voucher / 15min Bays
Sign Ref. SIGN C	x-height 20.0
Letter colour BLACK	SIGN FACE
Background WHITE	Width 410mm
Border BLACK	Height 810mm
Material Class RA2 (12899-1:2007)	Area 0.33sq.m

SIGN C



Scheme Ref.	Shared Voucher / 15min Bays
Sign Ref. SIGN D	x-height 20.0
Letter colour BLACK	SIGN FACE
Background WHITE	Width 410mm
Border BLACK	Height 1055mm
Material Class RA2 (12899-1:2007)	Area 0.43sq.m

SIGN D

Drawn By Tom Wright

Drawing No.

Date October 2010

Scale n/a

Title
Shared voucher / 15 minute parking bays
Proposed Signs A, B, C & D

Notes

Rev. B (09/02/11) Amended logo & legend

Rev. A (23/12/10) Sign C amended WR times



Sign A



P Mon - Sat
10am - 4pm
15 mins
No return
within 2 hours
or
P Voucher
parking
2 hour limit
Display 1 or 2
vouchers only
Buy vouchers
from shops
displaying **P**

Sign D

P Mon - Sat
7 - 10 am
4 - 7 pm
No loading
Mon - Sat
7 - 10am
4 - 7pm
P Mon - Sat
10am - 4pm
15 mins
No return
within 2 hours
or
P Voucher
parking
2 hour limit
Display 1 or 2
vouchers only
Buy vouchers
from shops
displaying **P**

- Sign on new or existing post
- Sign on existing lamp column
- Parking bay (TSRGD diagram 1028.4)

Based upon the Ordnance Survey mapping with the permission of the Controller of Her Majesty's Stationery Office. © Crown Copyright. Unauthorised reproduction infringes Crown Copyright and may lead to prosecution or civil proceedings. London Borough of Waltham Forest. Licence No. 100048724 2010.

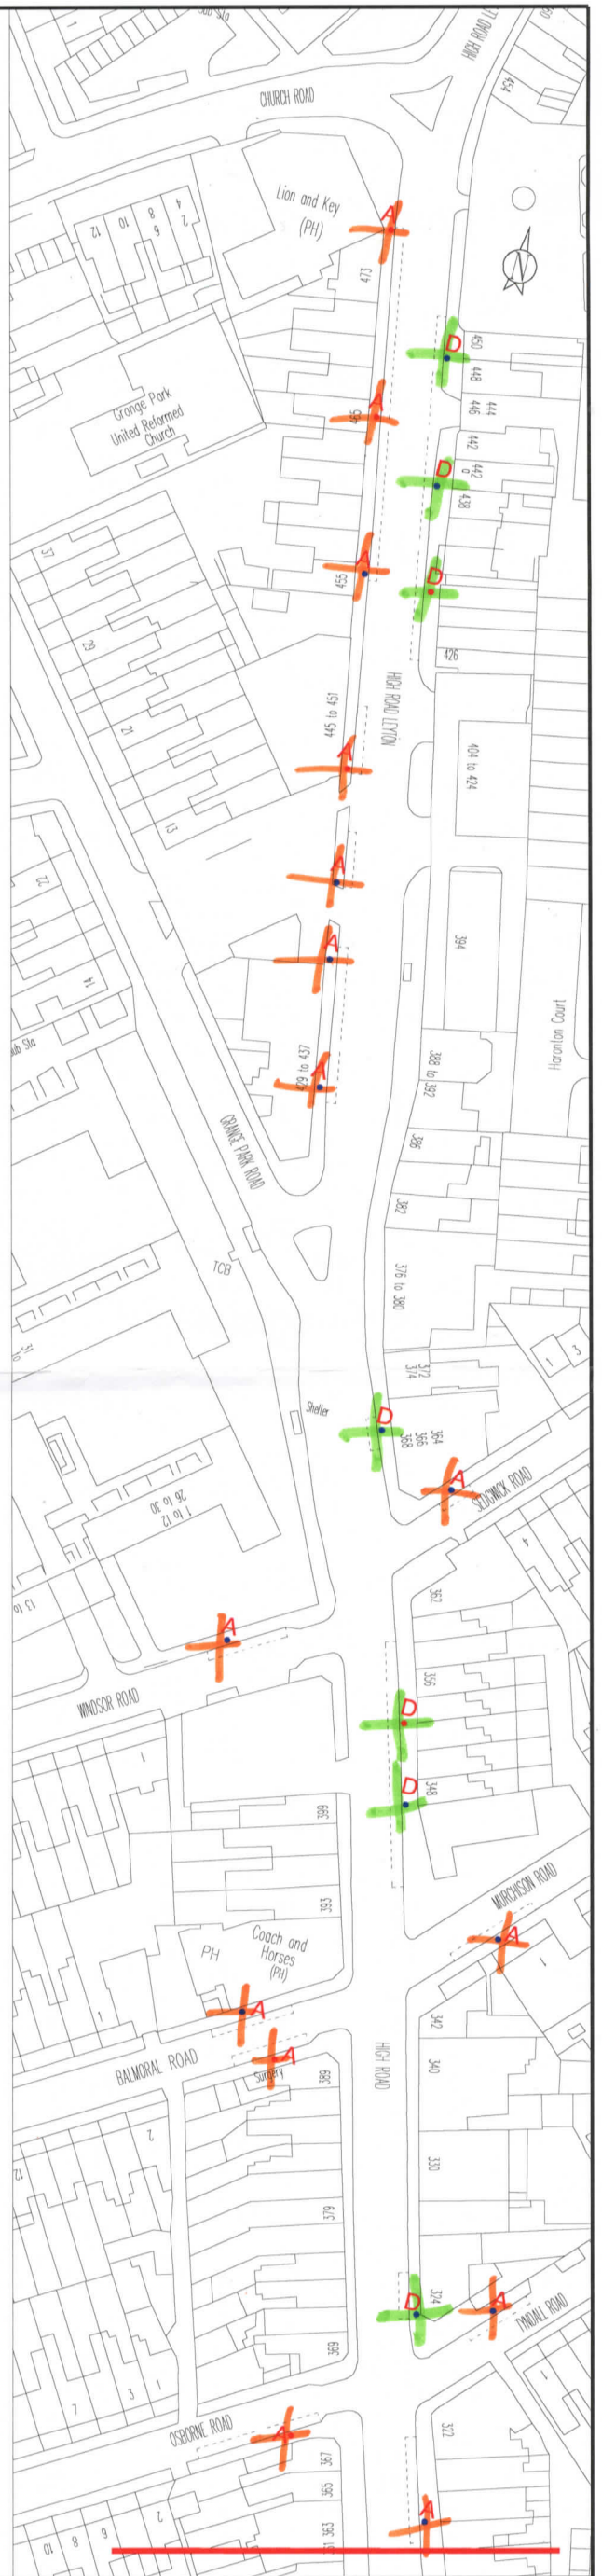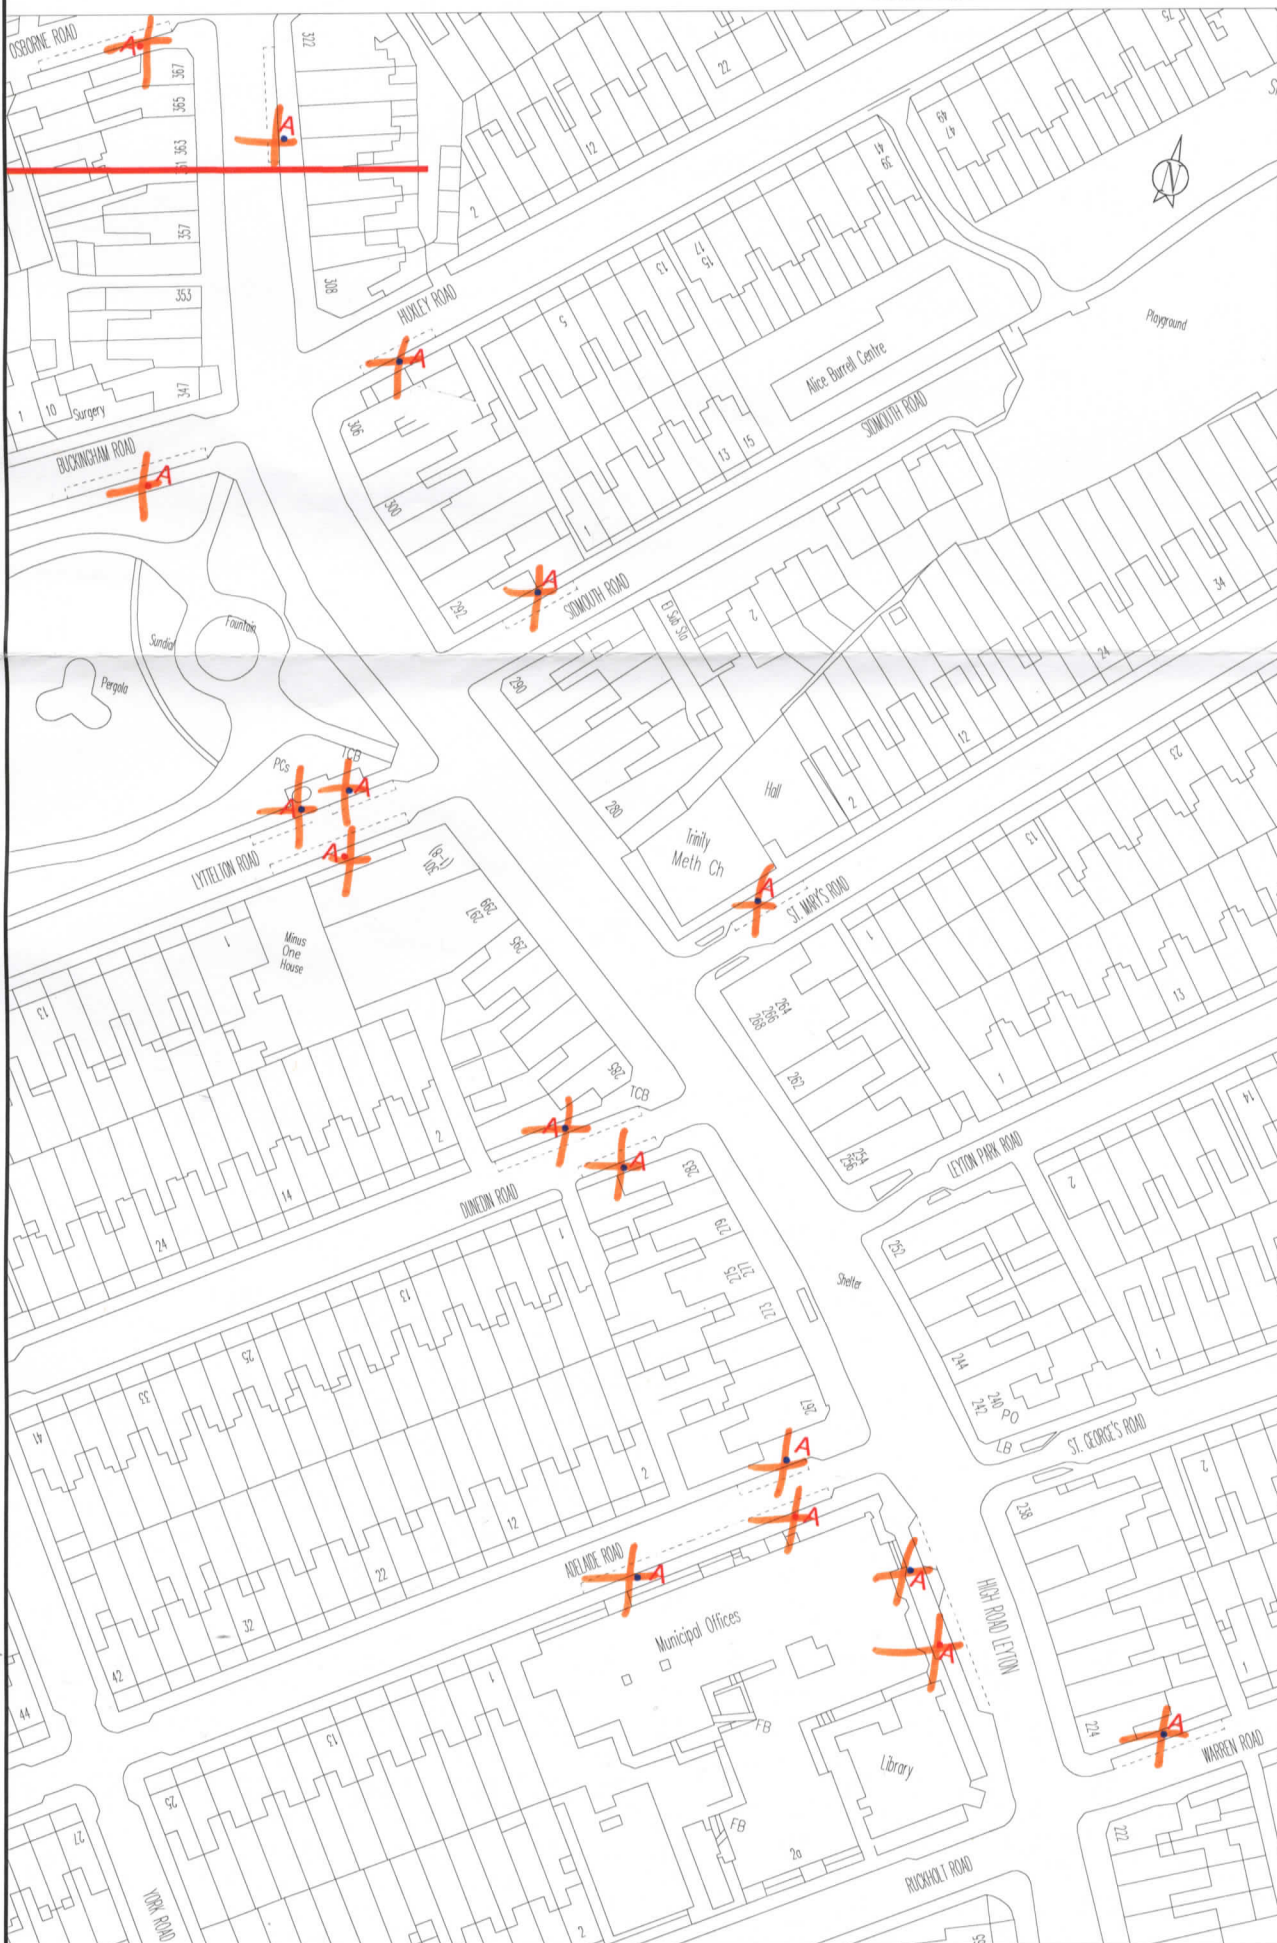

Drawn By TW

Drawing No.

Date October 2010

Scale 1:1250

Title

Shared Voucher / 15 min Parking Bays (High Road Leyton E10)

Notes

REV B (9/2/11) - Amended sign design



Sign A

P Mon - Sat
10am - 4pm
15 mins
No return
within 2 hours

or

P Voucher
parking
2 hour limit
Display 1 or 2
vouchers only

Buy vouchers
from shops
displaying

P

Department for Transport

Date 17/3/11

No. GT50/97/0002-1

- Sign on new or existing post
- Sign on existing lamp column
- Parking bay (TSRGD diagram 1028.4)

Based upon the Ordnance Survey mapping with the permission of the Controller of Her Majesty's Stationery Office. © Crown Copyright. Unauthorised reproduction infringes Crown Copyright and may lead to prosecution or civil proceedings. London Borough of Waltham Forest. Licence No. 100048724 2010.



Drawn By TW

Drawing No.

Date October 2010

Scale 1:1250

Title

Shared Voucher / 15 min Parking Bays

Chingford Mount E4

Notes

REV B (9/2/11) - Amended sign design



Sign A

P Mon - Sat
10am - 4pm
15 mins
No return
within 2 hours
or
P Voucher
parking
2 hour limit
Display 1 or 2
vouchers only

Buy vouchers
from shops
displaying **P**

Sign B

P Mon - Sat
10am - 4pm
15 mins
No return
within 2 hours
or
P Voucher
parking

Buy vouchers
from shops
displaying **P**

Sign C

P Mon - Sat
10am - 4pm
15 mins
No return
within 2 hours
or
P Voucher
parking
2 hour limit
Display 1 or 2
vouchers only

Buy vouchers
from shops
displaying **P**



- Sign on new or existing post
- Sign on existing lamp column
- Parking bay (TSRGD diagram 1028.4)

Based upon the Ordnance Survey mapping with the permission of the Controller of Her Majesty's Stationery Office. © Crown Copyright. Unauthorised reproduction infringes Crown Copyright and may lead to prosecution or civil proceedings. London Borough of Waltham Forest. Licence No. 100048724 2010.



Drawn By TW

Drawing No.

Date October 2010

Scale 1:1250

Title

Shared Voucher / 15 min Parking Bays
(Station Road E4)

Notes

Rev. B (9/2/11) - Amended sign design
Rev. A (23/12/10) Sign C amended WR times

