



GT50/77/0002

**ROAD TRAFFIC REGULATION ACT 1984 - SECTIONS 64 AND 65
AUTHORISATION OF TRAFFIC SIGNS AND SPECIAL DIRECTIONS**

The Secretary of State for Transport, in exercise of his powers under Sections 64 and 65 of the Road Traffic Regulation Act 1984, and of all other powers enabling him in that behalf, for the purpose of assisting in the free flow of vehicular traffic at 220 Uxbridge Road, Southall and at the junction of Greenford Road and Berkeley Avenue, for which the London Borough of Ealing is the traffic authority, hereby:-

1. authorises the placing at or within the vicinity of the sites shown in the attached set of plans numbered GT50/77/0002-1 of a traffic sign consisting of a road marking (hereinafter referred to as "the authorised marking") conforming as to size, colour and character with that shown in diagram 1044 in Schedule 6 to the Traffic Signs Regulations 2002 (Part I of SI 2002/3113, "the 2002 Regulations"), save that the overall shape of the authorised marking shall be as shown in the said set of plans; and
2. directs, without prejudice to any statutory provision to the like effect, that it is a condition of this authorisation that the placing of the authorised marking at or near the said sites shall continue to have effect only until such day as may be appointed by one month's notice given by the Secretary of State in writing to the traffic authority for the removal or alteration of the authorised marking and on that day the said authorisation shall, without prejudice to the giving of any further authorisation or direction, cease to have effect.




GT50/77/0002


The provisions of Regulations 12 and 31 of the 2002 Regulations shall apply to the authorised marking in the same manner as they apply to the marking shown in the said diagram 1044.

Dated.....*25 February*.....2011

Signed by authority of the Secretary of State

..........
A Grade 7 Official of the Department for Transport

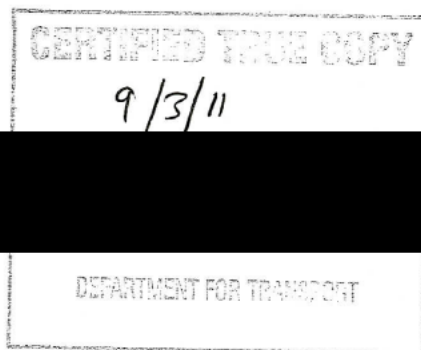

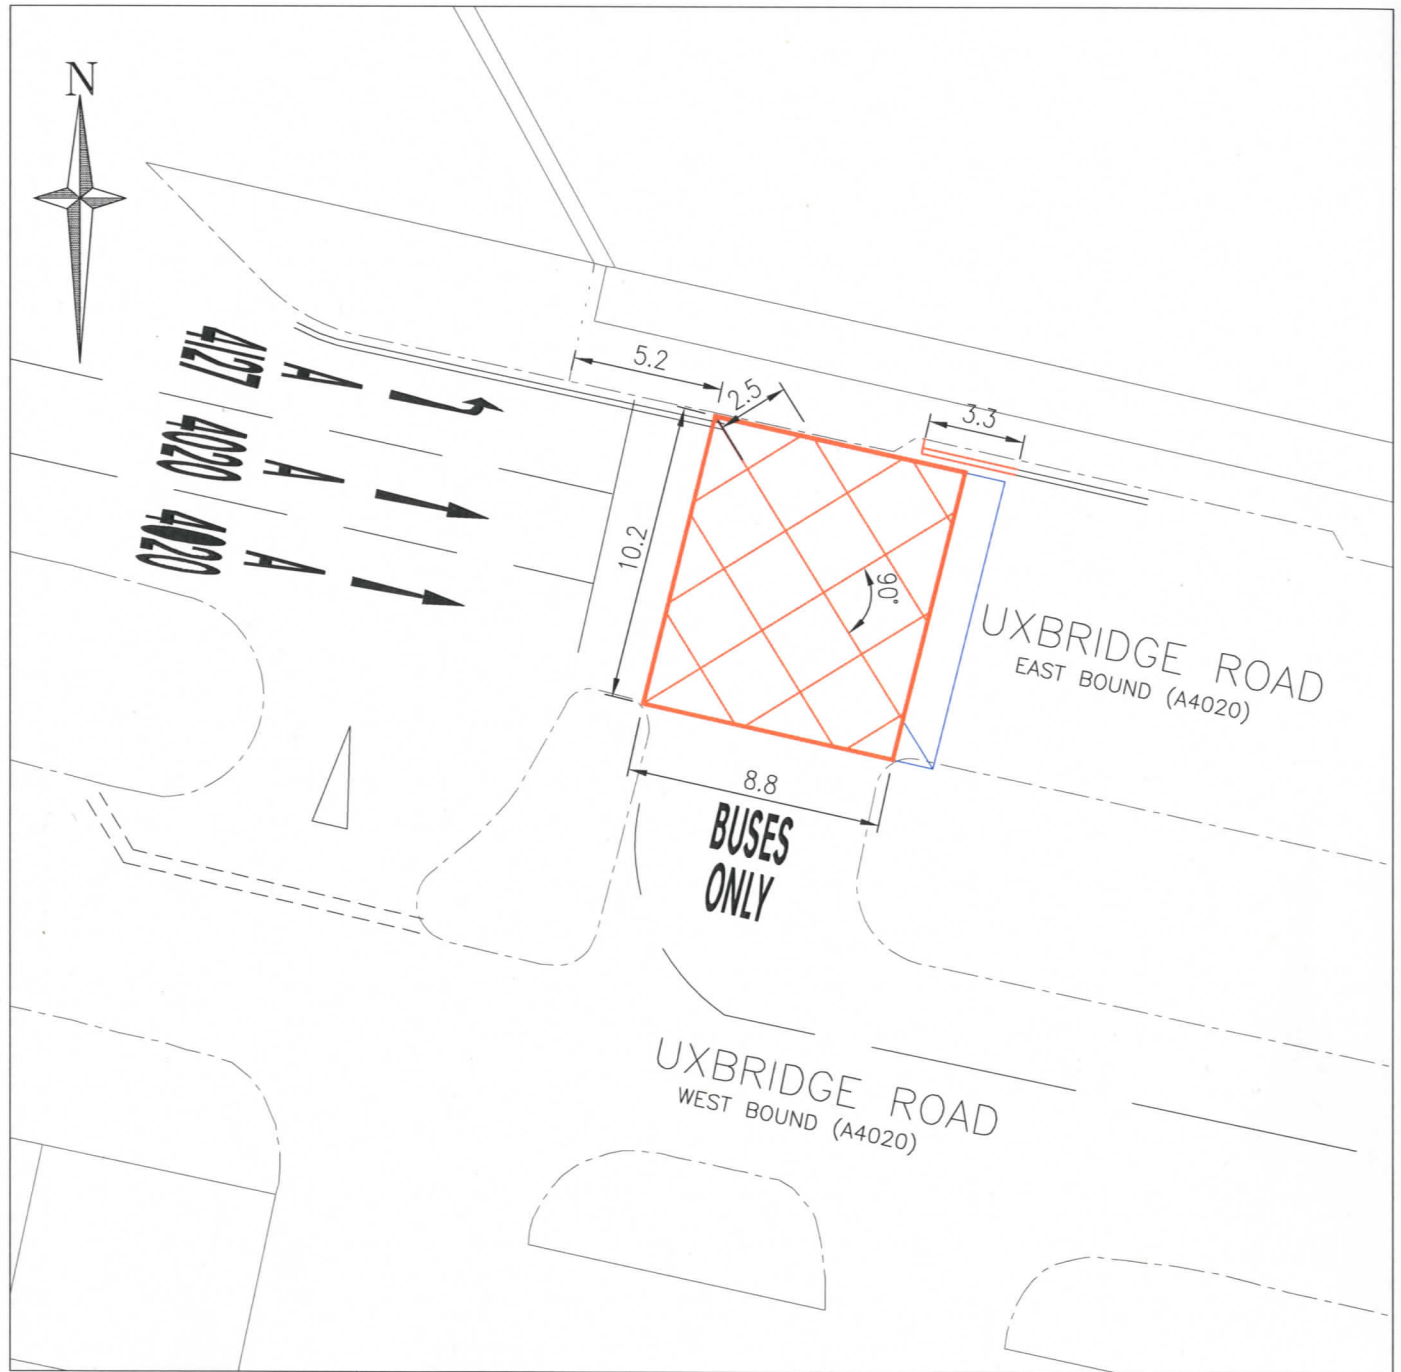

Width of external lines is 200mm
Width of internal lines is 150mm

LAYOUT PLAN

KEY	
—	PROPOSED LINEMARKING
—	CONSTRUCTION LINE

Department for Transport	
Date	21/2/11
No.	5T50/77/0002-1

				Original drawing in AutoCAD 2000 @A1 size. External References to:		Client LONDON BOROUGH OF EALING	
				Reproduced from the Ordnance Survey mapping with the permission of the Controller of Her Majesty's Stationery Office © Crown copyright. Unauthorised reproduction infringes Crown copyright and may lead to prosecution or civil proceedings. London Borough of Ealing Licence No. 086355 2001		Project YELLOW BOX JUNCTION AMENDMENT	
				Purpose APPROVAL		Drawing Title 220 UXBRIDGE ROAD, SOUTHALL	
A ORIGINAL ISSUE				Scale (at A3 size) 1:250		Issuing Office LONDON EALING	
Vers. Amendment				LBE Scheme No. N/A		Telephone 020-8326-3000	
				Originated and date		Drawing Number YBJ 2010-01	
				Checked and date		Version A	
				Approved and date		© Mouchel copyright	



width of external lines is 200 mm
width of internal lines is 150 mm

LAYOUT PLAN

--	--	