



GT50/052/0002

**ROAD TRAFFIC REGULATION ACT 1984 - SECTIONS 64 AND 65
AUTHORISATION OF TRAFFIC SIGNS AND SPECIAL DIRECTIONS**

The Secretary of State for Transport, in exercise of his powers under Sections 64 and 65 of the Road Traffic Regulation Act 1984, and of all other powers enabling him in that behalf, for the purpose of informing road users of parking restrictions in Empire Square, Hartlepool, hereby:-

1. authorises the erection at or within 5 metres of the sites marked with a red dot on the attached plan numbered GT50/052/0002-1 of a traffic sign conforming as to size, colour and character with that shown in the attached drawing numbered NP 434, (hereinafter referred to as the "authorised sign A"); and
2. authorises the erection at or within 5 metres of the sites marked with a blue dot on the said plan of a traffic sign (hereinafter referred to as "the authorised sign B") conforming as to size, colour and character with that shown on the attached drawing numbered GT50/052/0002-2 ; and
3. directs that the signs shown in diagrams 660 and 660.3 in Schedule 2 to the Traffic Signs Regulations 2002 (Part I of SI 2002/3113, "the 2002 Regulations") may be erected in sufficient numbers to give adequate information to road users of waiting restrictions in force in the said roads; and



GT50/52/0002

4. directs that, notwithstanding the provisions of Direction 24(1) of the Traffic Signs General Directions 2002 (Part II of SI 2002/3113), the road markings shown in diagrams 1028.3, 1028.4, 1032 and 1033 in Schedule 6 to the 2002 Regulations need not be used in conjunction with a sign to diagram 660 or 660.3 in Schedule 2 to those Regulations, in the above road; and
5. directs that it is a condition of this authorisation that the authorised signs A and B shall be erected only to indicate the effect of a corresponding Traffic Regulation Order; and
6. directs, without prejudice to any statutory provision to the like effect, that it is a condition of this authorisation that the erection of the authorised signs A and B at or near the said sites shall continue to have effect only until such day as may be appointed by one month's notice given by the Secretary of State in writing to the traffic authority for the removal or alteration of the authorised signs A and B and on that day the said authorisation shall, without prejudice to the giving of any further authorisation or direction, cease to have effect.

The provisions of Regulations 12, 17, 18 and 19 of the 2002 Regulations shall apply to the authorised sign A in the same manner as they apply to the sign shown in diagram 663 in Schedule 2 to those Regulations.




GT50/052/0002

The provisions of Regulations 12, 18 and 19 of the 2002 Regulations shall apply to the authorised sign B in the same manner as they apply to the sign shown in diagram 664 in Schedule 2 to those Regulations.


Dated 7 March 2011

Signed by authority of the Secretary of State

 

A Grade 7 Official of the Department for Transport



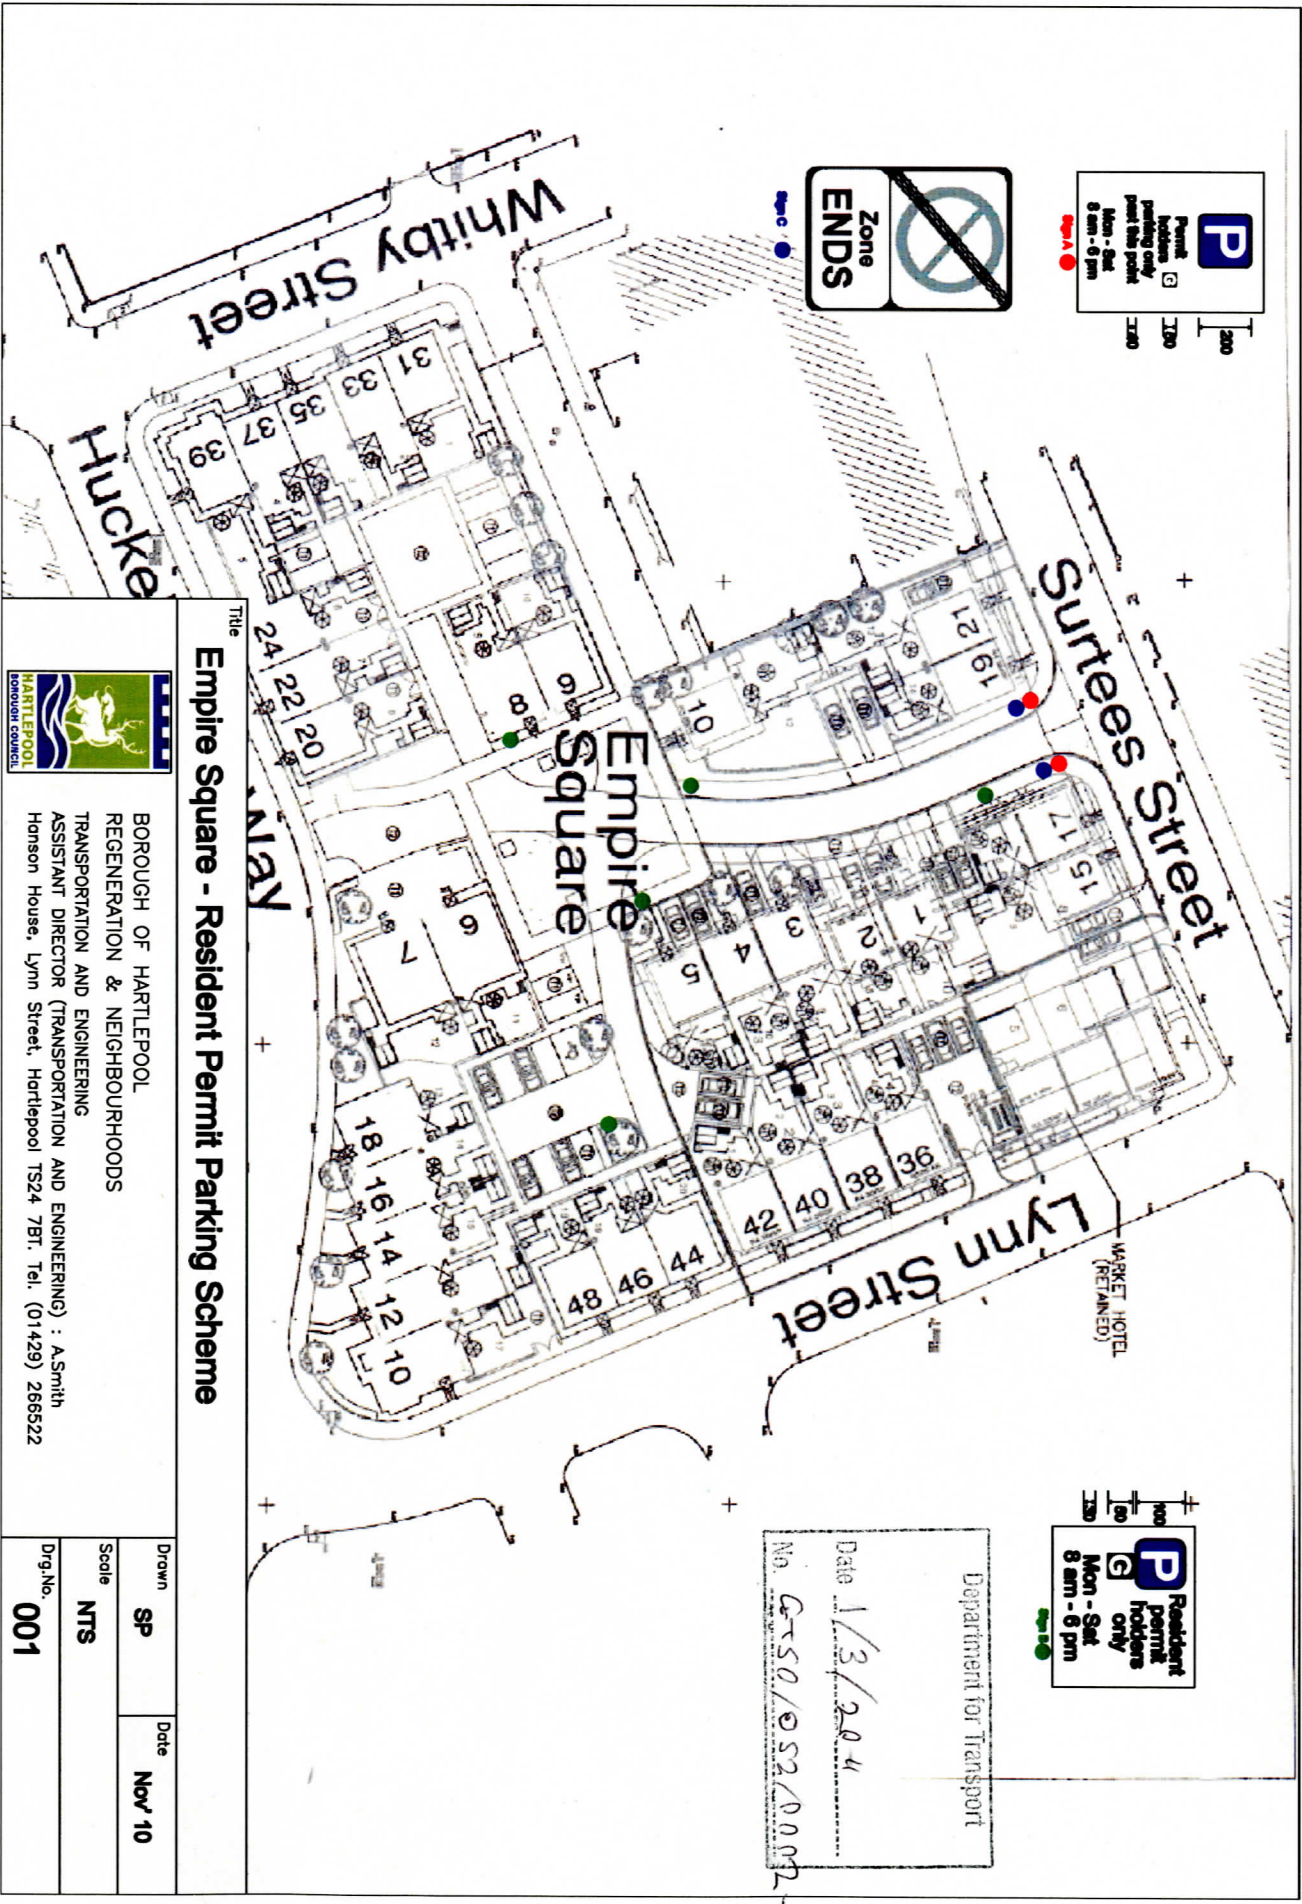

Department for Transport
Date 1/3/2011
No. G550/052/0007

Empire Square - Resident Permit Parking Scheme



BOROUGH OF HARTLEPOOL
REGENERATION & NEIGHBOURHOODS
TRANSPORTATION AND ENGINEERING
ASSISTANT DIRECTOR (TRANSPORTATION AND ENGINEERING) : A.Smith
Hanson House, Lynn Street, Hartlepool TS24 7BT. Tel: (01429) 266522

Drawn	SP	Date	Nov 10
Scale	NTS		
Dwg.No.	001		

Drawing No.

NP 434

Sheet 1 of 2

Related Drawing

S 43

Before using this drawing, confirm that it has not been superseded.

© CROWN COPYRIGHT




NOTES: 1. The legend is from the Transport Heavy alphabet at the x-height shown.

2. Details of the 'P' symbol are given on drawing S 43.

3. The tile outlines do not form part of the sign.

4. COLOURS : Background ----- WHITE
Legend & Border ---- BLACK
'P' symbol ----- WHITE
'P' Tile ----- BLUE

5. DIMENSIONS : x-height are in millimetres, other dimensions are in stroke widths. (4sw = x-ht)

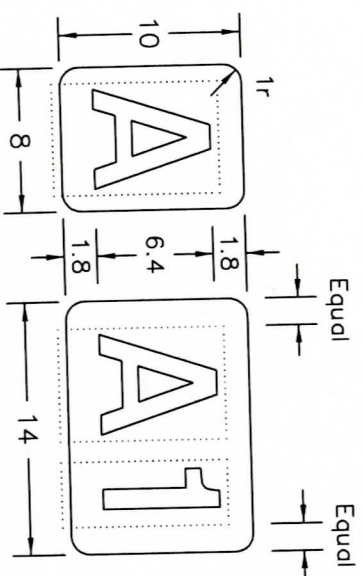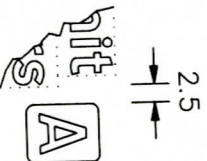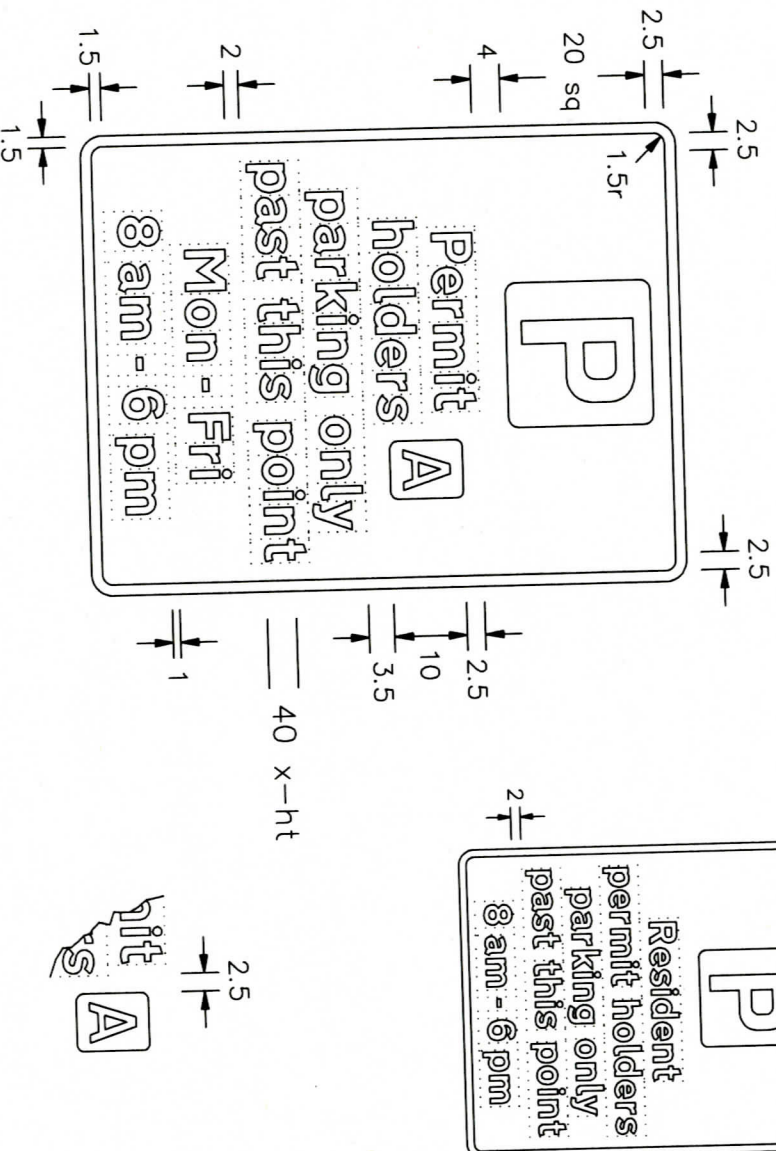

TYPICAL CODE IDENTIFIERS

NOTE : The characters shown are from the Transport Medium alphabet. The characters and the tiles may be varied in size and may be in any contrasting colours.

NP434-1

Department for
Transport

Title :

Regulatory Signs

PERMIT PARKING PAST THIS POINT

Issue : Date :

A : 11.05.07

B :

C :

Drawn by :

L.W.

Dimensions :

SEE

NOTE 5

Drawing No.

NP 434

Sheet 1 of 2



40mm x-height
Black legend and border
White Background

Department for Transport	
Date	L/3/2001
No.	CE50/052/0002-2