



GT50/032/0005

**ROAD TRAFFIC REGULATION ACT 1984 - SECTIONS 64 AND 65**  
**AUTHORISATION OF TRAFFIC SIGNS AND SPECIAL DIRECTIONS**

The Secretary of State for Transport, in exercise of his powers under Sections 64 and 65 of the Road Traffic Regulation Act 1984, and of all other powers enabling him in that behalf, for the purpose of informing road users of parking restrictions in the Neasham Road area of Darlington, hereby:-

1. authorises the erection at or within 5 metres of the sites marked schematically and referenced A on the attached plan numbered GT50/032/0005-1 of a traffic sign conforming as to size, colour and character with that shown at A in the attached set of drawings numbered GT50/032/0005-2 (hereinafter referred to as "the authorised sign A"), save that the code identifier patch may be varied and the date of the next forthcoming event may be displayed; and
2. authorises the erection at or within 5 metres of the sites marked schematically and referenced B on the said plan of a traffic sign conforming as to size, colour and character with that shown at B in the said set of drawings (hereinafter referred to as "the authorised sign B"); and
3. authorises the erection at appropriate sites within the area shown on the said plan of a traffic sign conforming as to size, colour and character with that shown at C in the said set of drawings (hereinafter referred to as "the authorised sign C"), save that the code identifier patch may be varied; and



GT50/032/0005

4. directs that, notwithstanding the provisions of Direction 24(1) of the Traffic Signs General Directions 2002 (Part II of SI 2002/3113), the road markings shown in diagrams 1028.3, 1028.4, 1032 and 1033 in Schedule 6 to the Traffic Signs Regulations 2002 (Part I of SI2002/3113, hereinafter referred to as "the 2002 Regulations") need not be used in conjunction with the authorised signs A, B and C; and
5. directs that it is a condition of this authorisation that the authorised signs A, B and C shall be erected only to indicate the effect of a corresponding Traffic Regulation Order; and
6. directs, without prejudice to any statutory provision to the like effect, that it is a condition of this authorisation that the erection of the authorised signs A, B and C at or near the said sites shall continue to have effect only until such day as may be appointed by one month's notice given by the Secretary of State in writing to the traffic authority for the removal or alteration of the authorised signs A, B and C and on that day the said authorisation shall, without prejudice to the giving of any further authorisation or direction, cease to have effect.

The provisions of Regulations 12, 18 and 19 of the 2002 Regulations shall apply to the authorised sign A in the same manner as they apply to the sign shown in diagram 663 in Schedule 2 to those Regulations.

The provisions of Regulations 12, 18 and 19 of the 2002 Regulations shall apply to the authorised sign B in the same manner as they apply to the sign shown in diagram 664 in Schedule 2 to those Regulations.




GT50/032/0005

The provisions of Regulations 12, 18 and 19 of the 2002 Regulations shall apply to the authorised sign C in the same manner as they apply to the sign shown in diagram 660 in Schedule 2 to those Regulations.


Dated 16 April 2011

Signed by authority of the Secretary of State

 .....  


A Grade 7 Official of the Department for Transport



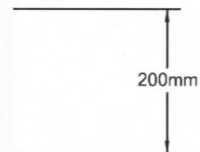


40 x - ht

#### Sign, Post(s) and Mounting Details.

1010mm x 610mm

#### Notes.

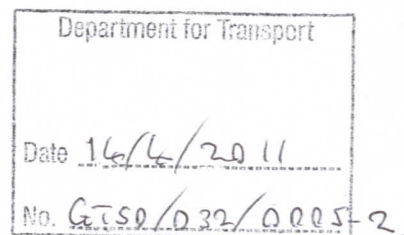

#### Community Services

The Beehive  
Lingfield Point  
McMullen Road  
Darlington  
DL1 1YN

Tel : (01325) 380651  
Fax: (01325) 388724

Sign Number(s)

Project No.

Project Title

Neasham Road Area Permit Holder Parking

Drawn By

CE

Date

21/2/2011

Drawing Title

Entry Signing

Checked/Approved By

BB

Date

21/2/2011

Drawing No.

Rev.



Sign, Post(s) and Mounting Details.

Notes.

Sign based on diag 664  
TSRGD



Community Services

The Beehive  
Lingfield Point  
McMullen Road  
Darlington  
DL1 1YN

Tel : (01325) 380651  
Fax: (01325) 388724

Sign Number(s)	Project No.	Project Title	
		Neasham Road Area Permit Holder Parking	
Drawn By	Date	Drawing Title	
CE	9/11/2010	End of Controlled Zone Sign	
Checked/Approved By	Date	Drawing No.	Rev.
BB	9/11/2010		






Sign, Post(s) and Mounting Details.

Scheme Ref.	
Sign Ref. 1	x-height 20.0
Letter colour BLACK	SIGN FACE
Background WHITE	Width 245mm
Border BLACK	Height 325mm
Material Class Ref 2 (12899-1:2001)	Area 0.08sq.m

Notes.

 **DARLINGTON BOROUGH COUNCIL**  
Community Services  
The Beehive  
Lingfield Point  
McMullen Road  
Darlington  
DL1 1YN  
Tel : (01325) 380651  
Fax: (01325) 388724

Sign Number(s)	Project No.	Project Title
CE	9/11/2010	Neasham Road Area Permit Holder Parking
Checked/Approved By	Date	Drawing Title
BB	9/11/2010	Repeater Sign
	Drawing No.	Rev.

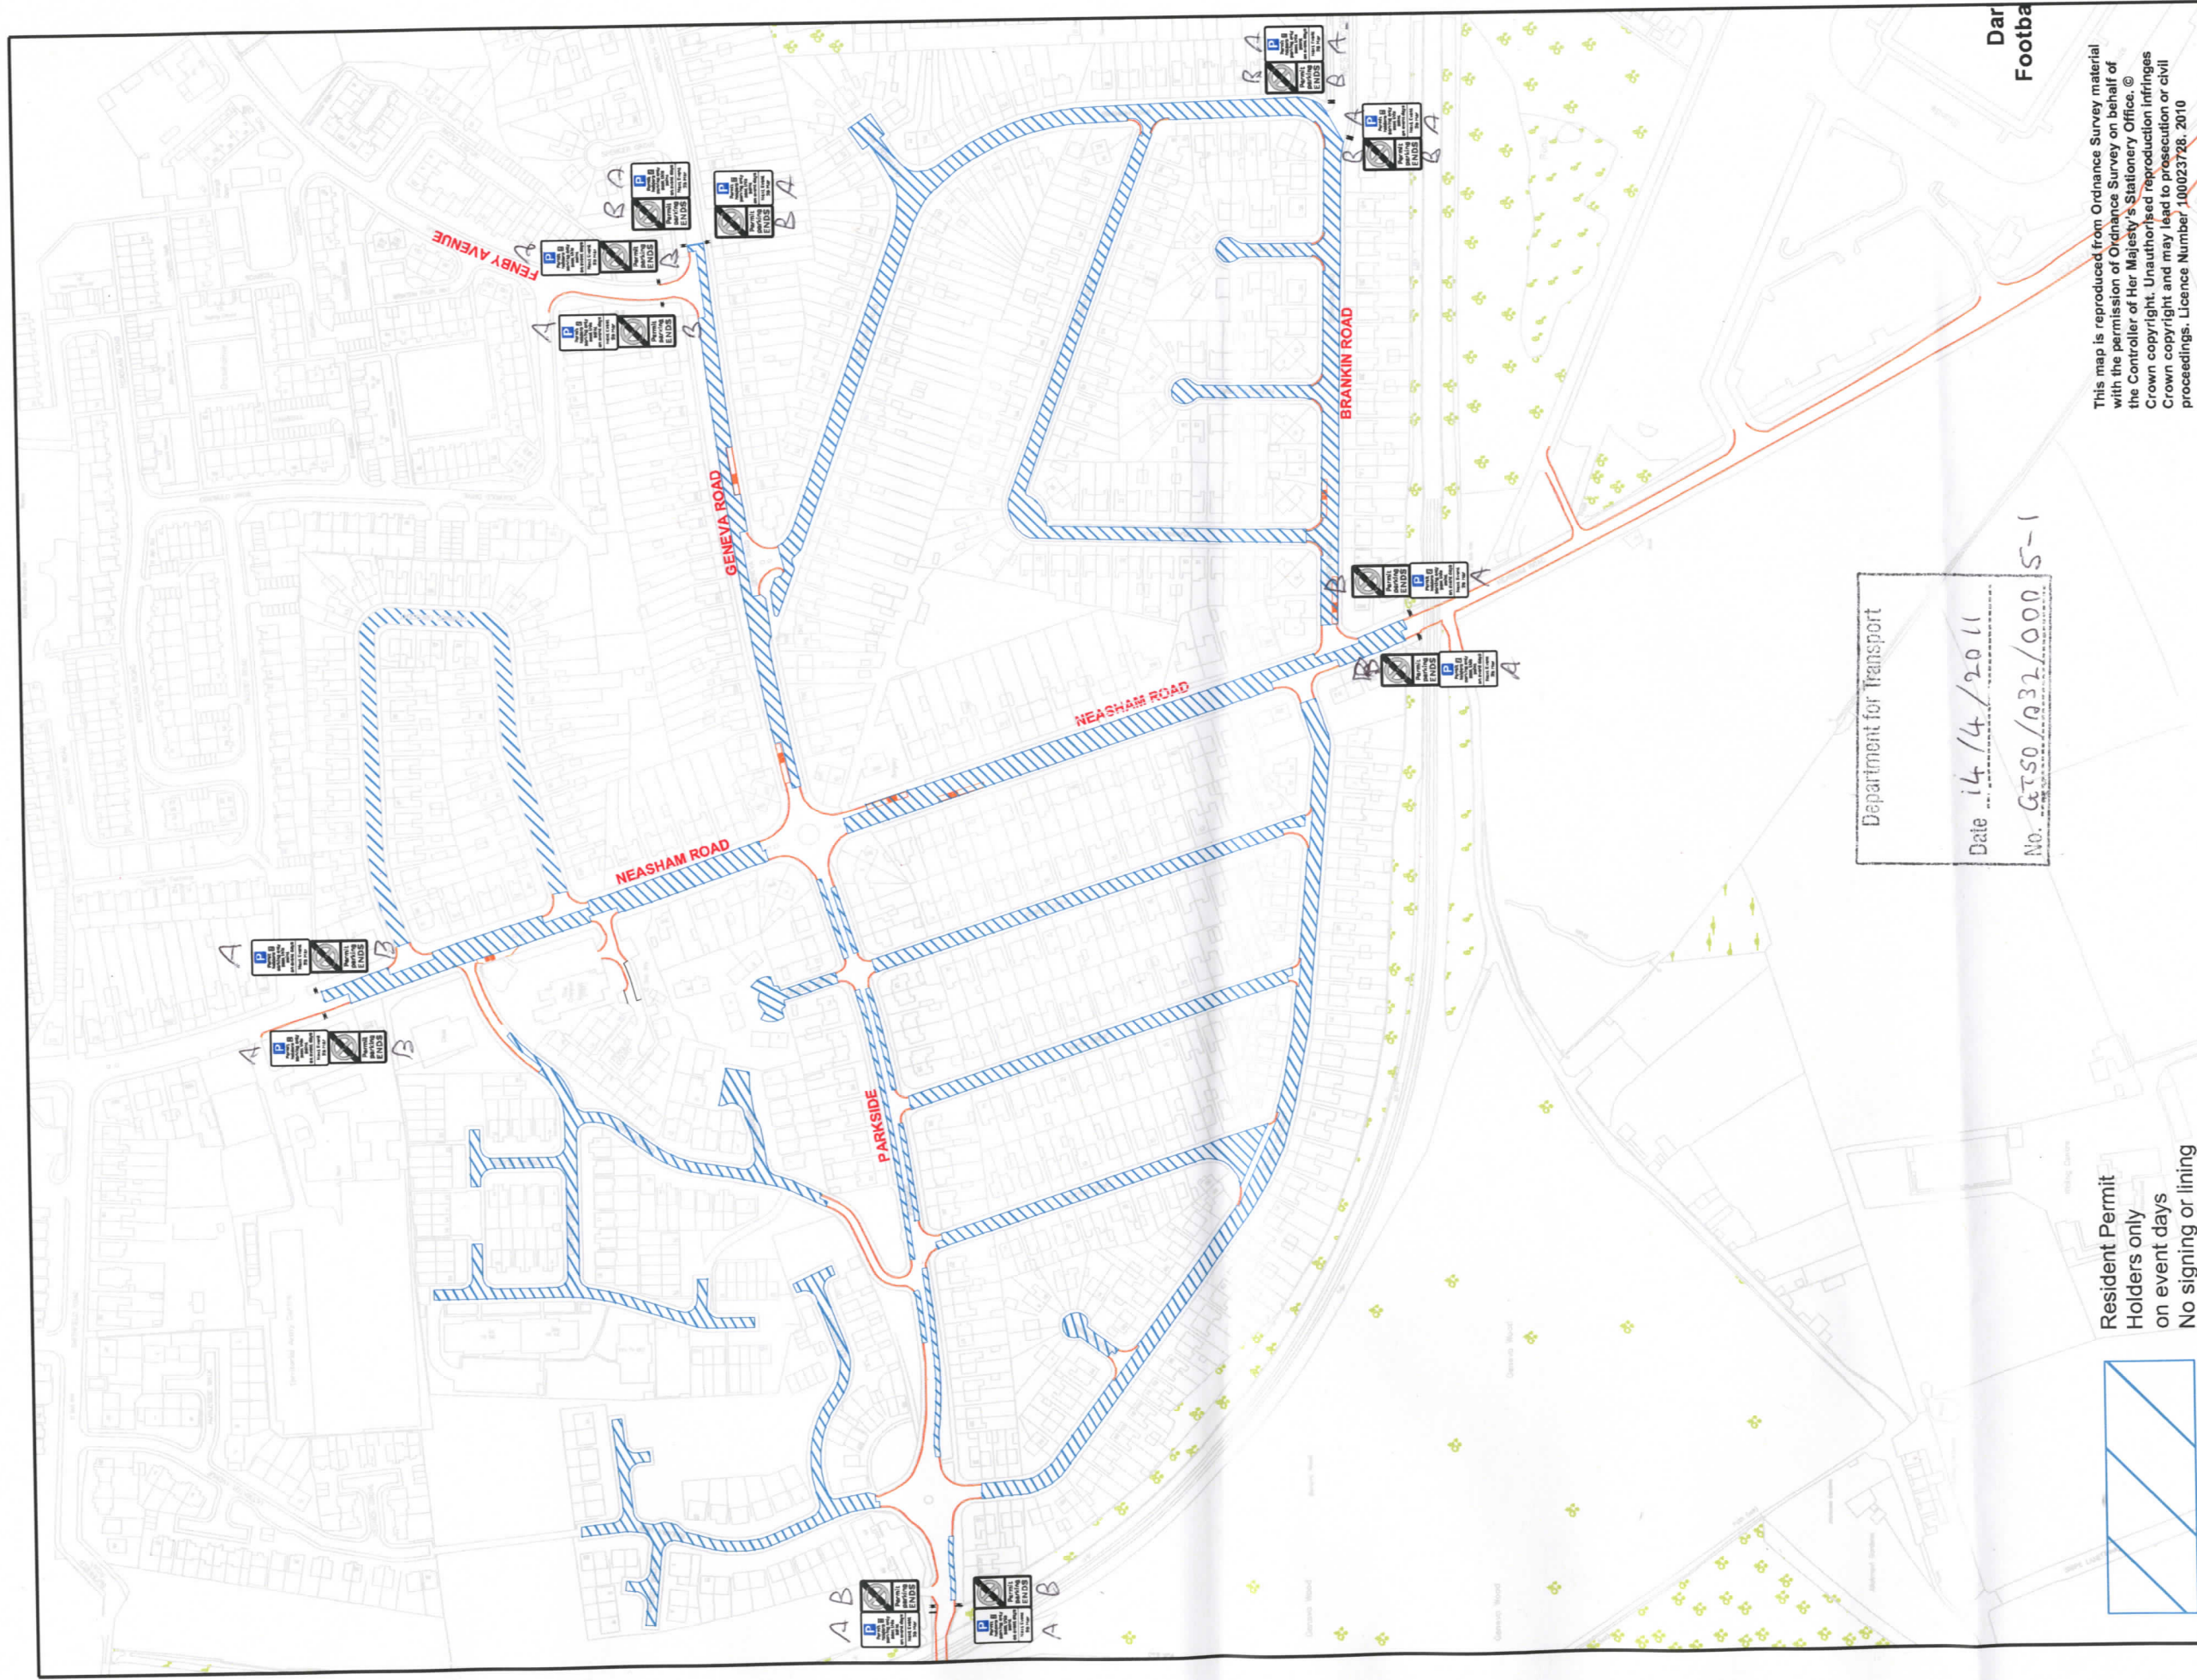


Resident Permit  
Holders only  
on event days  
No signing or lining



Department for Transport  
Date 14/4/2011  
No. GTS0/032/0005-1

This map is reproduced from Ordnance Survey material with the permission of Ordnance Survey on behalf of the Controller of Her Majesty's Stationery Office. © Crown copyright. Unauthorised reproduction infringes Crown copyright and may lead to prosecution or civil proceedings. Licence Number 100023728. 2010

 <p><b>DARLINGTON</b> BOROUGH COUNCIL</p> <p>Services For Place Units 8 - 11 The Beehive Lingfield Point McMullen Road Darlington DL1 1YN</p> <p>Tel : (01325) 380651 Fax: (01325) 388724</p>	Scale NTS	Project No.	Project Title Neasham Road Area Permit Holder Parking
	Drawn By CE	Date 31/03/11	Drawing Title Permit Holders Parking
	Checked/Approved By BB	Date 31/03/11	Drawing No. Rev.