



GT50/159/0001

**ROAD TRAFFIC REGULATION ACT 1984 - SECTIONS 64 AND 65
AUTHORISATION OF TRAFFIC SIGNS AND SPECIAL DIRECTIONS**

The Secretary of State for Transport, in exercise of his powers under Sections 64 and 65 of the Road Traffic Regulation Act 1984, and of all other powers enabling him in that behalf, for the purpose of informing road users of parking restrictions on roads in the vicinity of Sunderland Royal Hospital, Sunderland hereby:-

1. authorises the erection at or within 5 metres of the sites marked schematically in the attached set of plans numbered GT50/159/0001-1 of a traffic sign conforming as to size, colour and character with that shown in the attached drawing numbered NP 434, (hereinafter referred to as "the authorised sign A"), save that the code identifier patch, the times of operation and days of the week may be varied or omitted; and
2. authorises the erection at or within 5 metres of the sites marked schematically in the said set of plans of a traffic sign (hereinafter referred to as "the authorised sign B") conforming as to size, colour and character with that shown on the attached drawing numbered GT50/159/0001-2; and
3. directs that the sign shown in diagrams 660 and 660.3 in Schedule 2 to the Traffic Signs Regulations 2002 (Part I of SI 2002/3113, "the 2002 Regulations") may be erected in sufficient numbers to give adequate information to road users of waiting restrictions in force in the said roads; and



GT50/159/0001

4. directs that, notwithstanding the provisions of Direction 24(1) of the Traffic Signs General Directions 2002 (Part II of SI 2002/3113), the road markings shown in diagrams 1028.3, 1028.4, 1032 and 1033 in Schedule 6 to the 2002 Regulations need not be used in conjunction with a sign to diagram 660 or 660.3 in Schedule 2 to those Regulations, in the above road; and
5. directs that it is a condition of this authorisation that the authorised signs A and B shall be erected only to indicate the effect of a corresponding Traffic Regulation Order; and
6. directs, without prejudice to any statutory provision to the like effect, that it is a condition of this authorisation that the erection of the authorised signs A and B at or near the said sites shall continue to have effect only until such day as may be appointed by one month's notice given by the Secretary of State in writing to the traffic authority for the removal or alteration of the authorised signs A and B and on that day the said authorisation shall, without prejudice to the giving of any further authorisation or direction, cease to have effect.

The provisions of Regulations 12, 18 and 19 of the 2002 Regulations shall apply to the authorised sign A in the same manner as they apply to the sign shown in diagram 663 in Schedule 2 to those Regulations.



GT50/159/0001


The provisions of Regulations 12, 18 and 19 of the 2002 Regulations shall apply to the authorised sign B in the same manner as they apply to the sign shown in diagram 664 in Schedule 2 to those Regulations.





Dated.....*7 March*..... 2011

Signed by authority of the Secretary of State






A Grade 7 Official of the Department for Transport

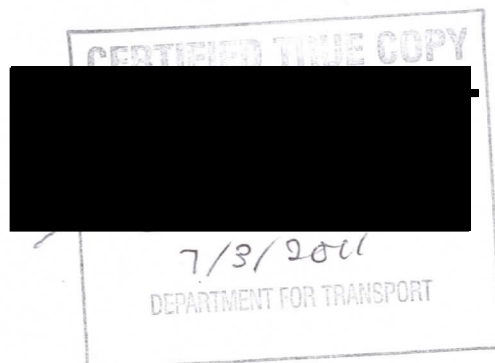

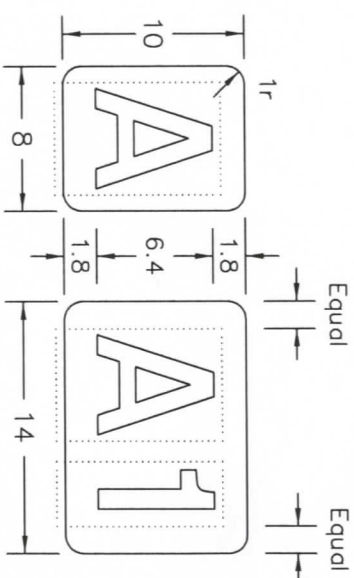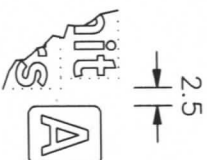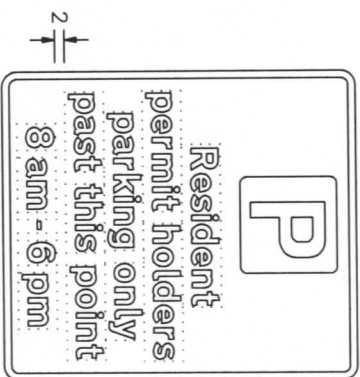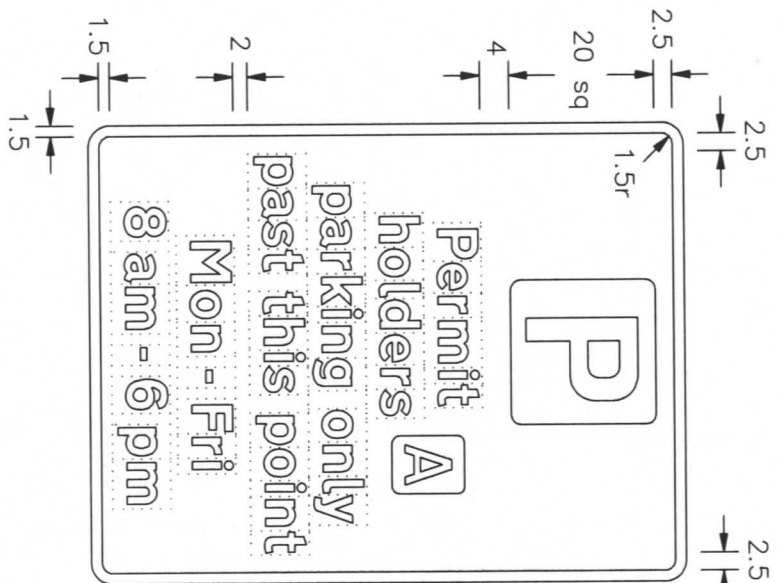

TYPICAL CODE IDENTIFIERS

NOTE : The characters shown are from the Transport Medium alphabet. The characters and the tiles may be varied in size and may be in any contrasting colours.

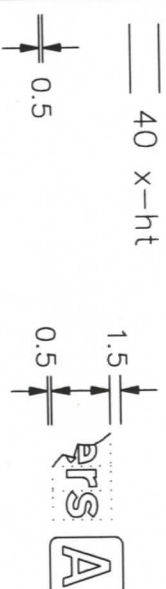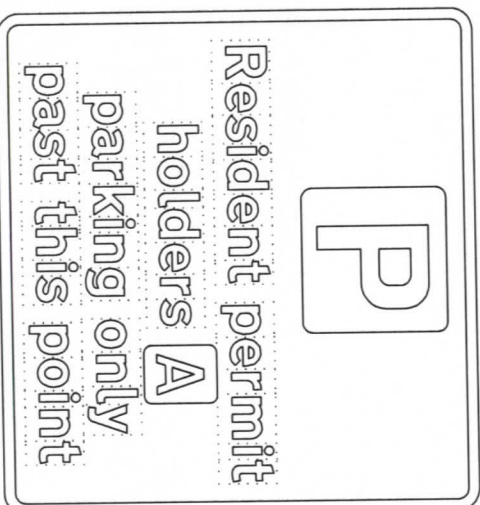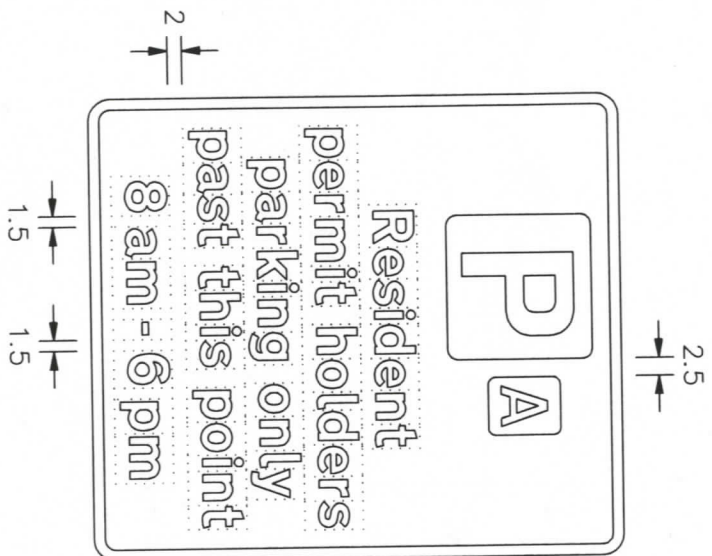


- NOTES:
1. The legend is from the Transport Heavy alphabet at the x-height shown.
 2. Details of the 'P' symbol are given on drawing S 43.
 3. The tile outlines do not form part of the sign.
 4. COLOURS : Background ----- WHITE
Legend & Border --- BLACK
'P' symbol ----- WHITE
'P' Tile ----- BLUE
 5. DIMENSIONS : x-heights are in millimetres, other dimensions are in stroke widths. (4sw = x-ht)
 6. See sheet 1 for other dimensions and details of permit patch.



40mm x-height
Black legend and border
White Background

Department for Transport	
Date	3/3/2011
No.	G250/159/0001 -2.

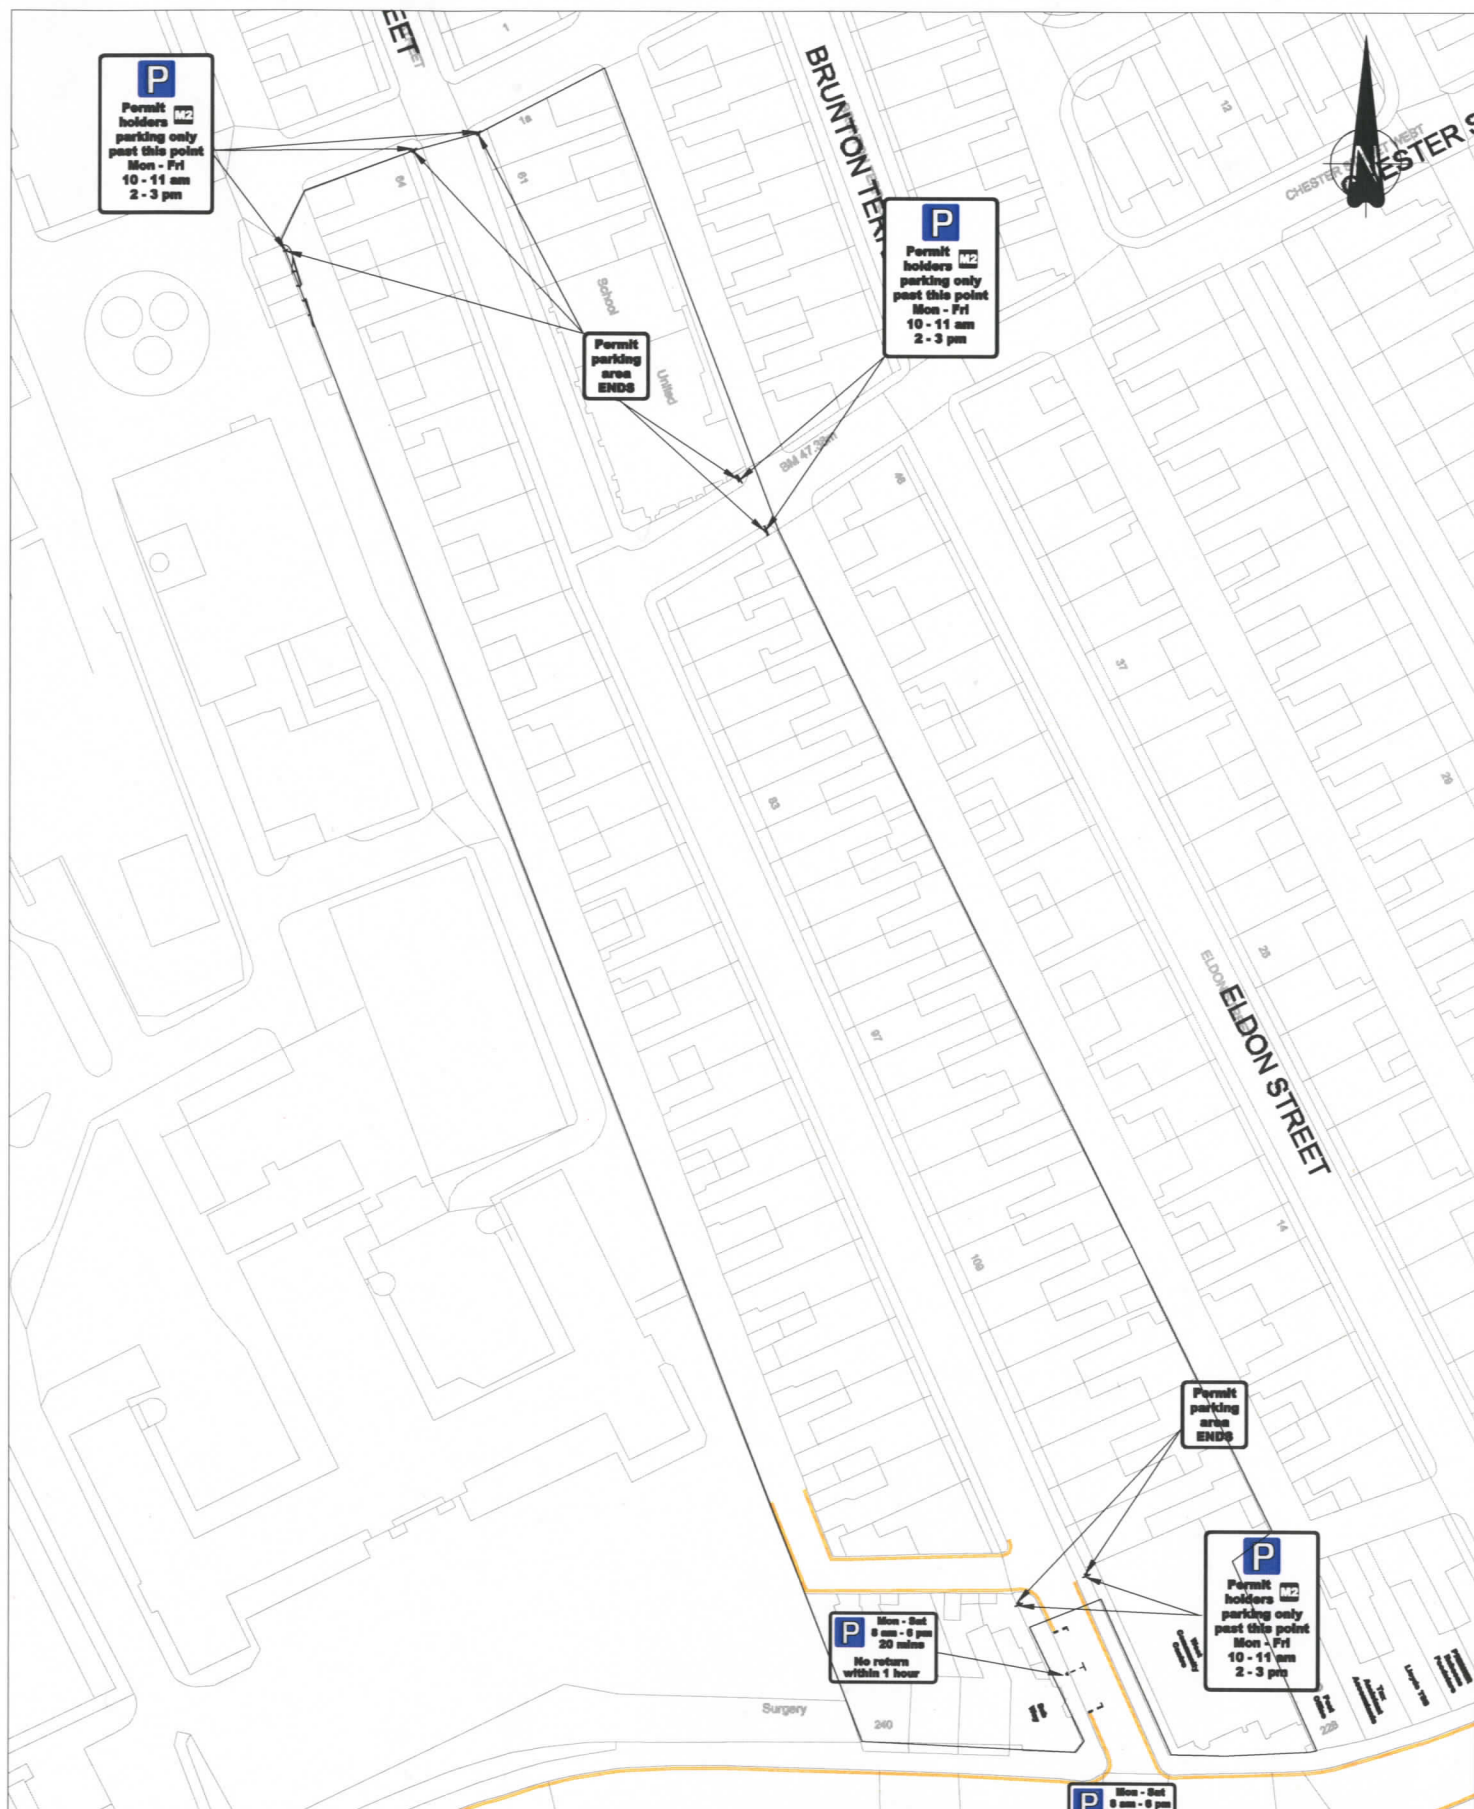

REVISION	APPROVED	DESCRIPTION	DATE

Sunderland City Council

City Services
P.O. Box 102, Civic Centre
Sunderland SR2 7DN


Telephone: 0191 520 5555
Fax: 0191 553 1480
Web: www.sunderland.gov.uk

Barnes, Pallion, Millfield, Royal Hospital Area Parking Management Scheme

Zone M2

PROJECT OFFICER	DATE	REVISION
1. Ian Pearson	23/12/10	0191 581 2445
2. P.J. Graham	23/12/10	A2
3. K. Heads	23/12/10	1500
4. J. Norris		

09/TM/1536/08

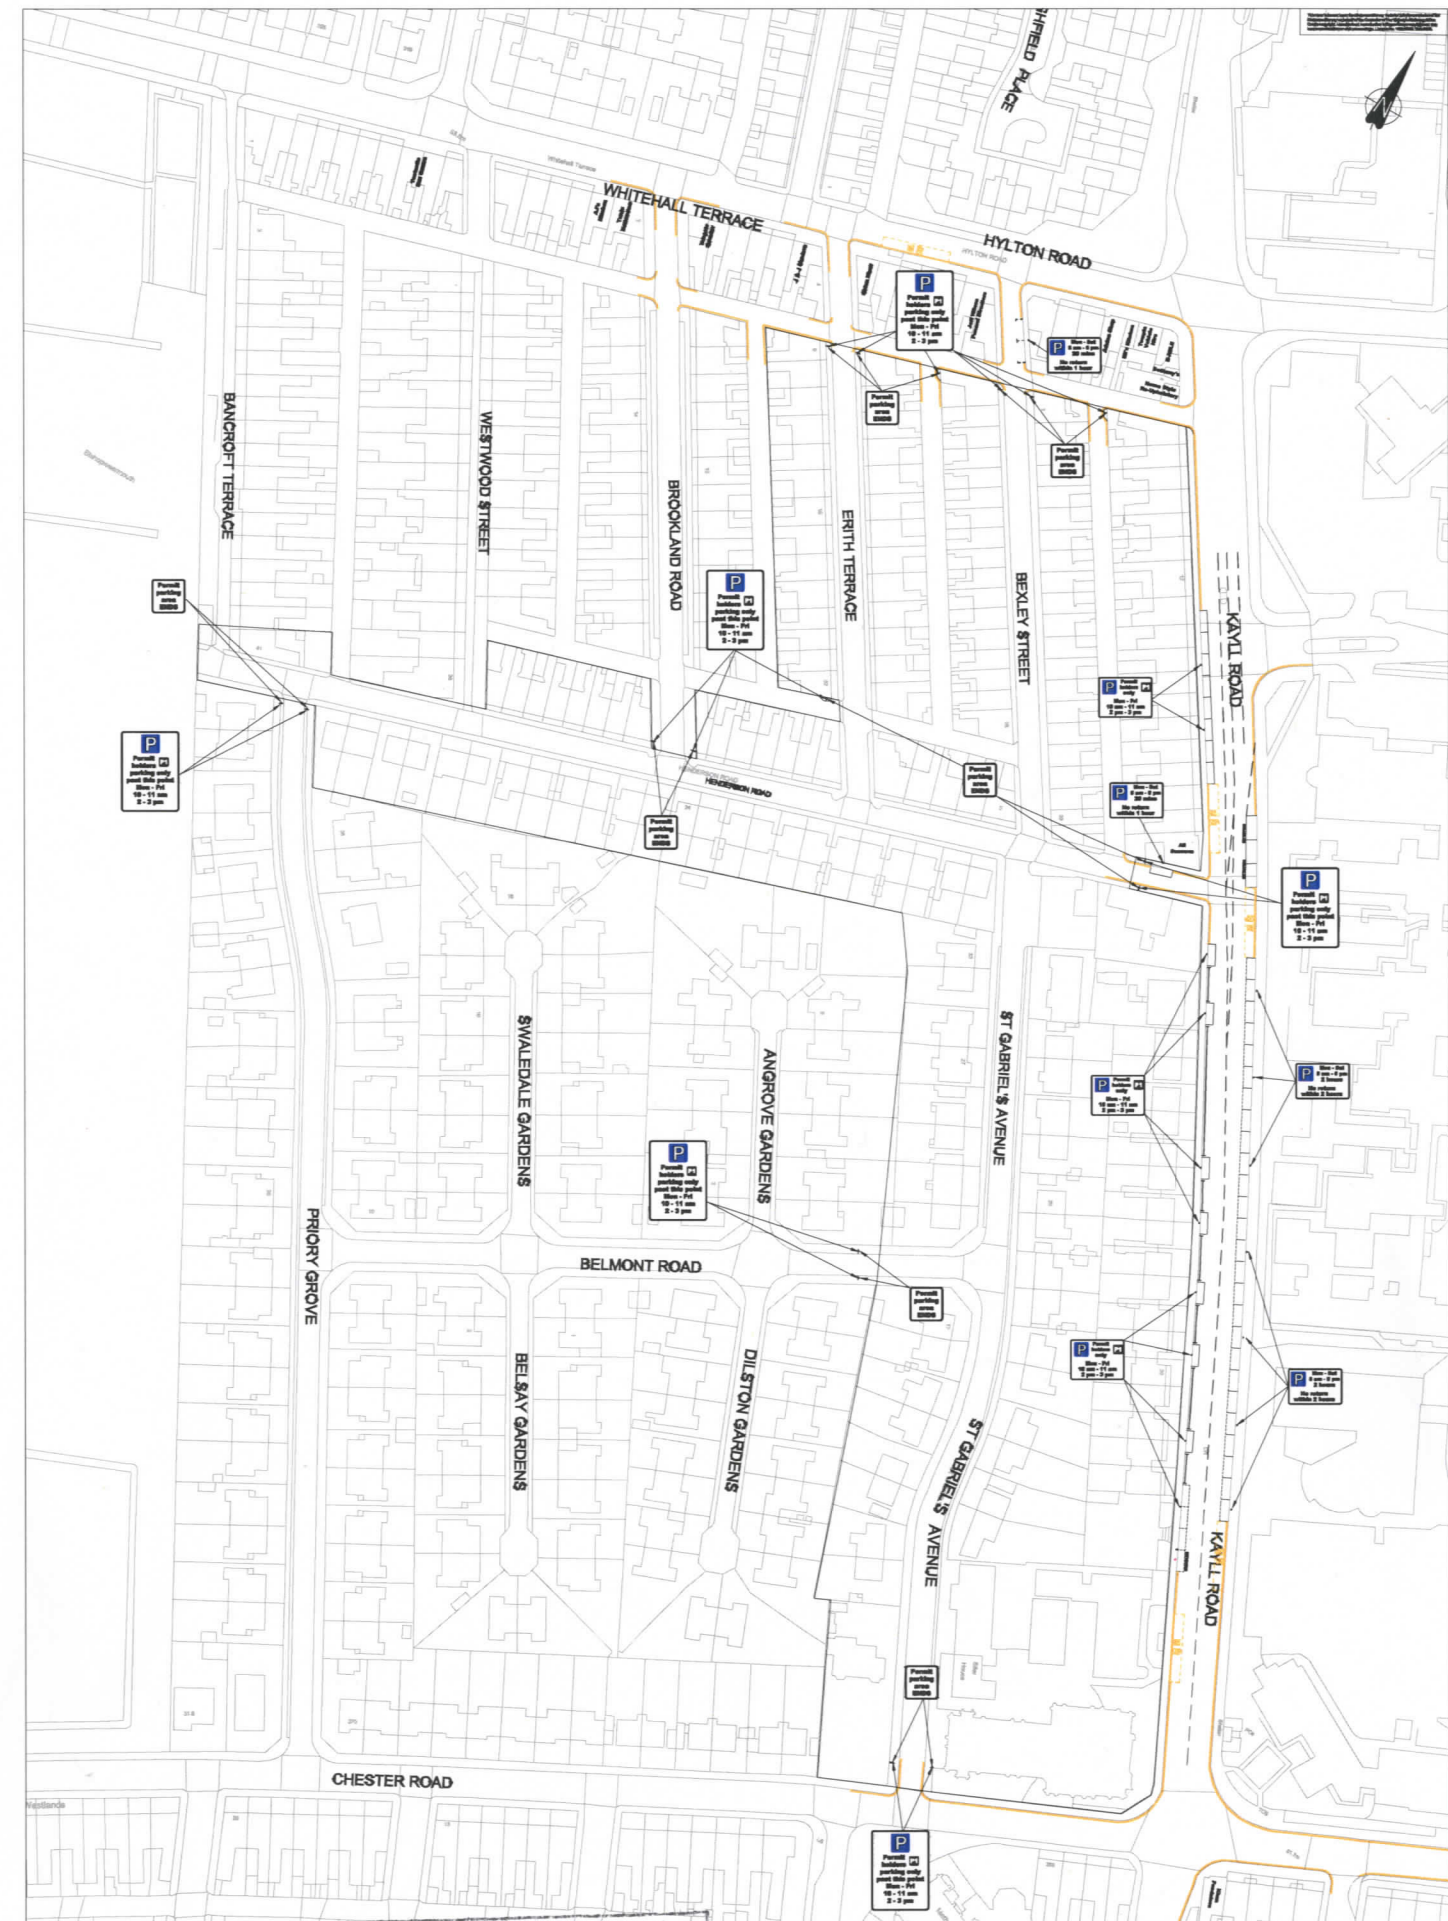

Department for Transport


Date: 3/3/2011

No. G-50/159/0001-1

Sunderland City Council

City Services
P.O. Box 102, Civic Centre
Sunderland SR2 7DN

Telephone: 0191 520 5555
Fax: 0191 553 1480
Web: www.sunderland.gov.uk

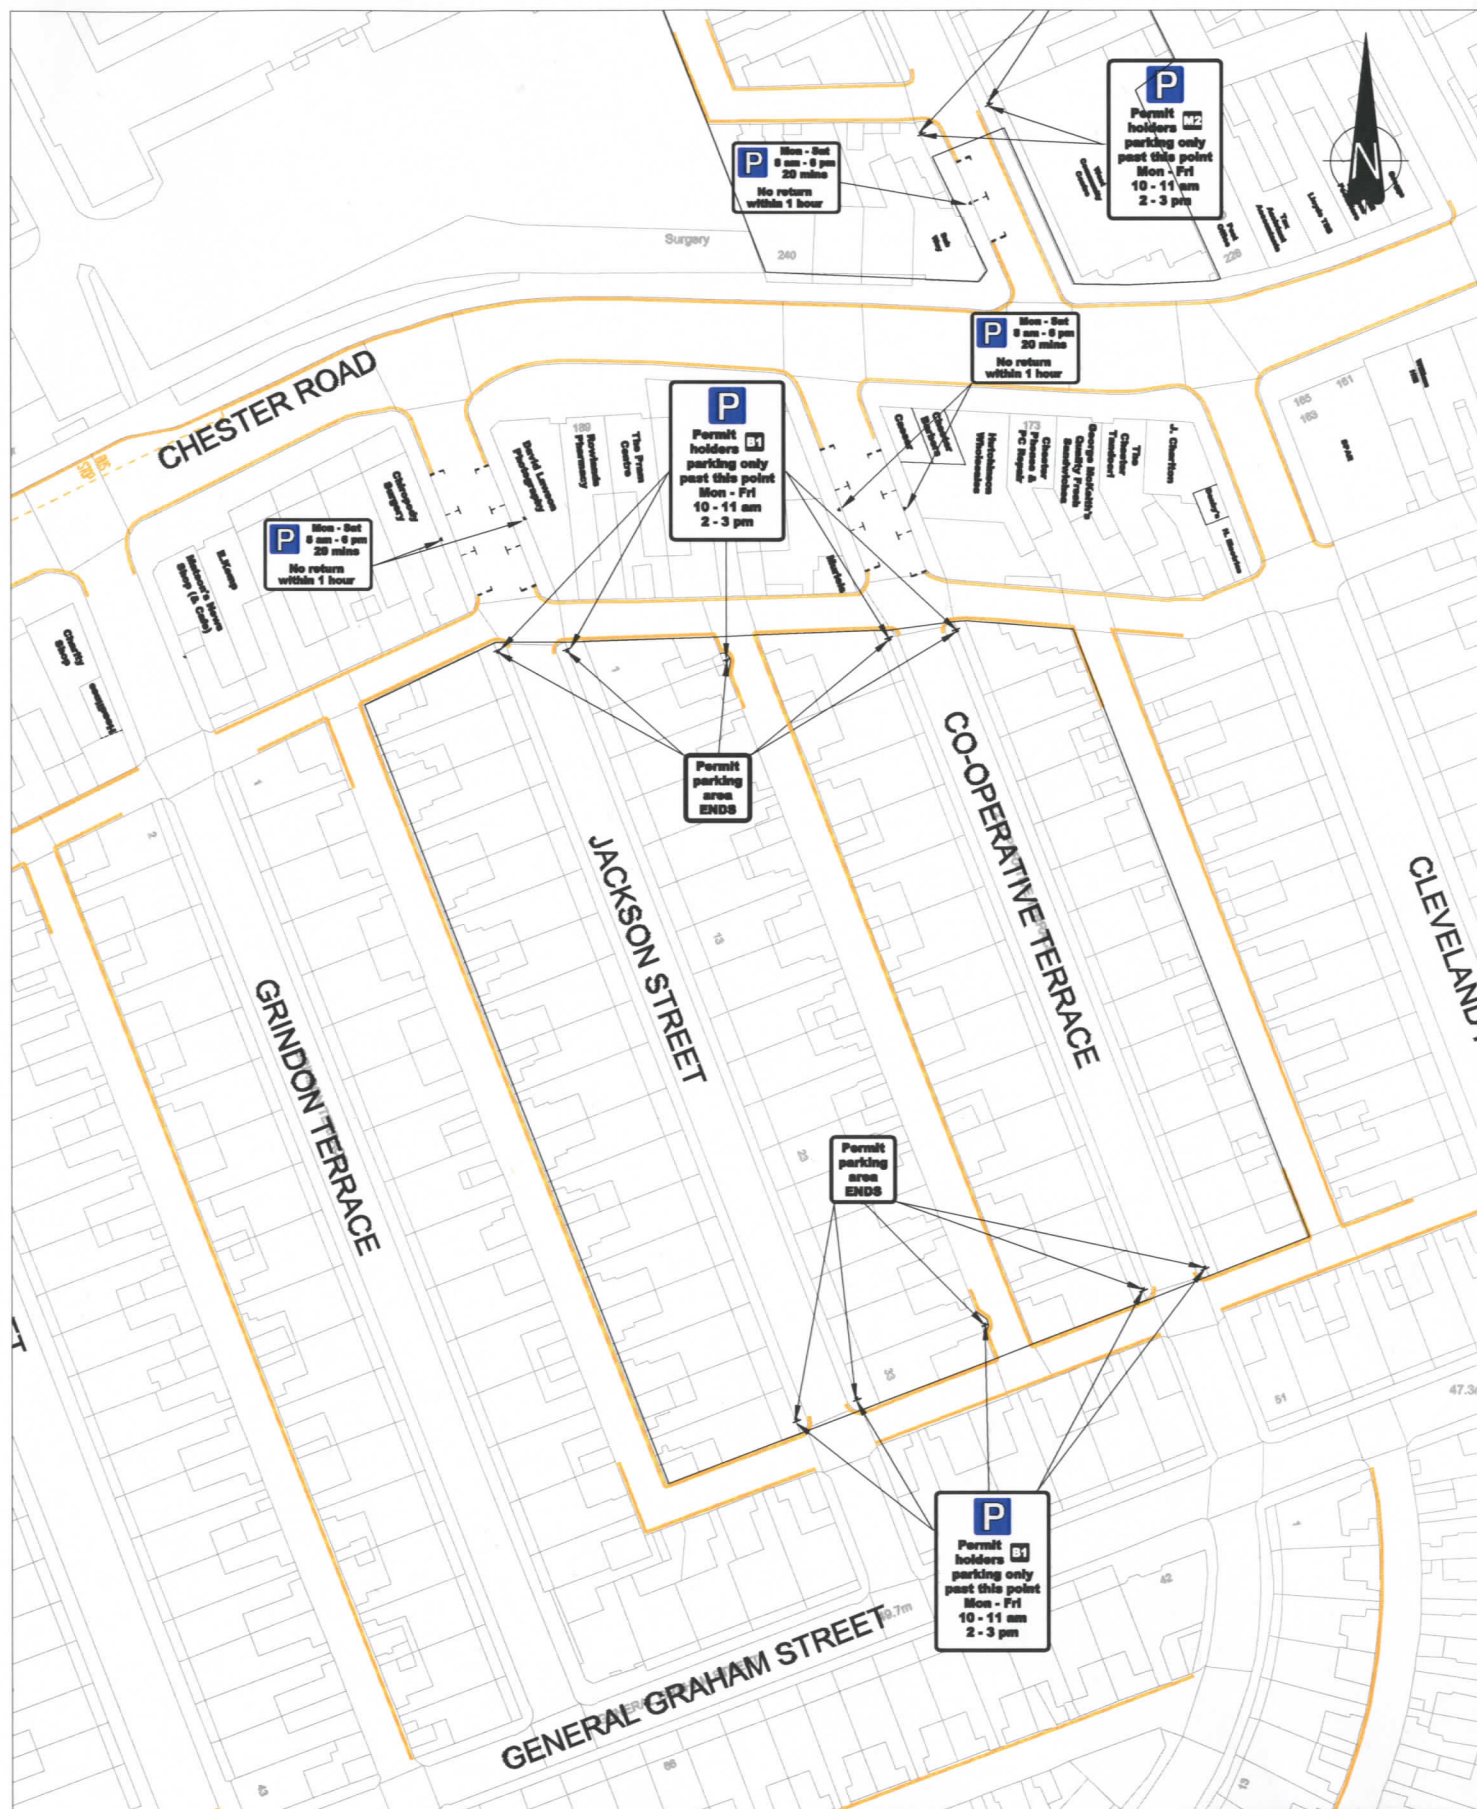

REVISION	APPROVED	DESCRIPTION	DATE

<p>Sunderland City Council</p> <p>City Services P.O. Box 102, Civic Centre Sunderland SR2 7DN</p> <p>Telephone: 0191 520 5555 Fax: 0191 553 1460 Web: www.sunderland.gov.uk</p>		<p>PROJECT: Barnes, Pallon, Millfield, Royal Hospital Area Parking Management Scheme</p> <p>TITLE: Zone B1</p>	
		<p>PROJECT CONTACT: Ian Pearson 0191 551 2445</p> <p>DRAWN BY: P.J.Graham DATE: 23/12/10 SHEET NO: A2</p> <p>CHECKED BY: K. Heads DATE: 23/12/10 SCALE: 1:500</p> <p>APPROVED BY: J. Newell SIGNED: DATE: 09/01/13</p>	

