



GT50/31/0003

**ROAD TRAFFIC REGULATION ACT 1984 – SECTIONS 64 AND 65
AUTHORISATION OF TRAFFIC SIGNS AND SPECIAL DIRECTIONS**

The Secretary of State for Transport, in exercise of his powers under Sections 64 and 65 of the Road Traffic Regulation Act 1984, and of all other powers enabling him in that behalf, for the purpose of informing road users of the conditions of use of a shared-use loading and taxi parking bay in Market Place, Ulverston, Cumbria, hereby:-

1. authorises the erection at or within 5 metres of the site marked with a green cross on the attached plan numbered GT50/31/0003-1 of a traffic sign (hereinafter referred to as “the authorised sign”) conforming as to size, colour and character with that shown on the attached drawing numbered GT50/31/0003-2, save that the times of the day may be varied; and
2. authorises the placing within the site outlined in red on the said plan consisting of a road marking (hereinafter referred to as “the authorised marking”) conforming as to size, colour and character with that shown in diagram 1028.3 (when no legend appears) in Schedule 6 to the Traffic Signs Regulations 2002 (Part I to SI 2002/3113, “the 2002 Regulations”), save that a continuous longitudinal yellow line 200 millimetres wide shall be placed along the edge of the carriageway in the manner shown in diagram 1025.1 in Schedule 6 to the 2002 Regulations; and
3. directs that the authorised sign shall only be used with the authorised marking; and
4. directs that it is a condition of this authorisation that the authorised sign and the authorised marking may be placed only to indicate the effect of a corresponding Traffic Regulation Order; and



GT50/31/0003


5. directs, without prejudice to any statutory provision to the like effect, that it is a condition of this authorisation that the erection of the authorised sign and the authorised marking at or near the said site shall continue to have effect only until such day as may be appointed by one month's notice given by the Secretary of State in writing to the traffic authority for the removal or alteration of the authorised sign and the authorised marking and on that day the said authorisation shall, without prejudice to the giving of any further authorisation or direction, cease to have effect.


The provisions of Regulations 12, 18 and 19 of the Traffic Signs Regulations 2002 (Part I to SI 2002/3113, "the 2002 Regulations") shall apply to the authorised sign in the same manner as they apply to the sign shown in diagram 660.4 in Schedule 2 to those Regulations.

The provisions of Regulations 12 and 31 of the 2002 Regulations shall apply to the authorised marking in the same manner as they apply to the sign shown in diagram 1028.3 in Schedule 6 to those Regulations.

Dated 9 March2011
Signed by authority of the Secretary of State

.....
A Grade 7 Official of the Department for Transport

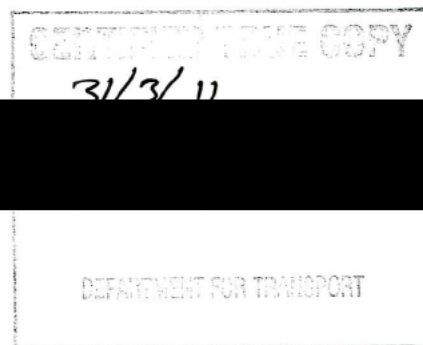

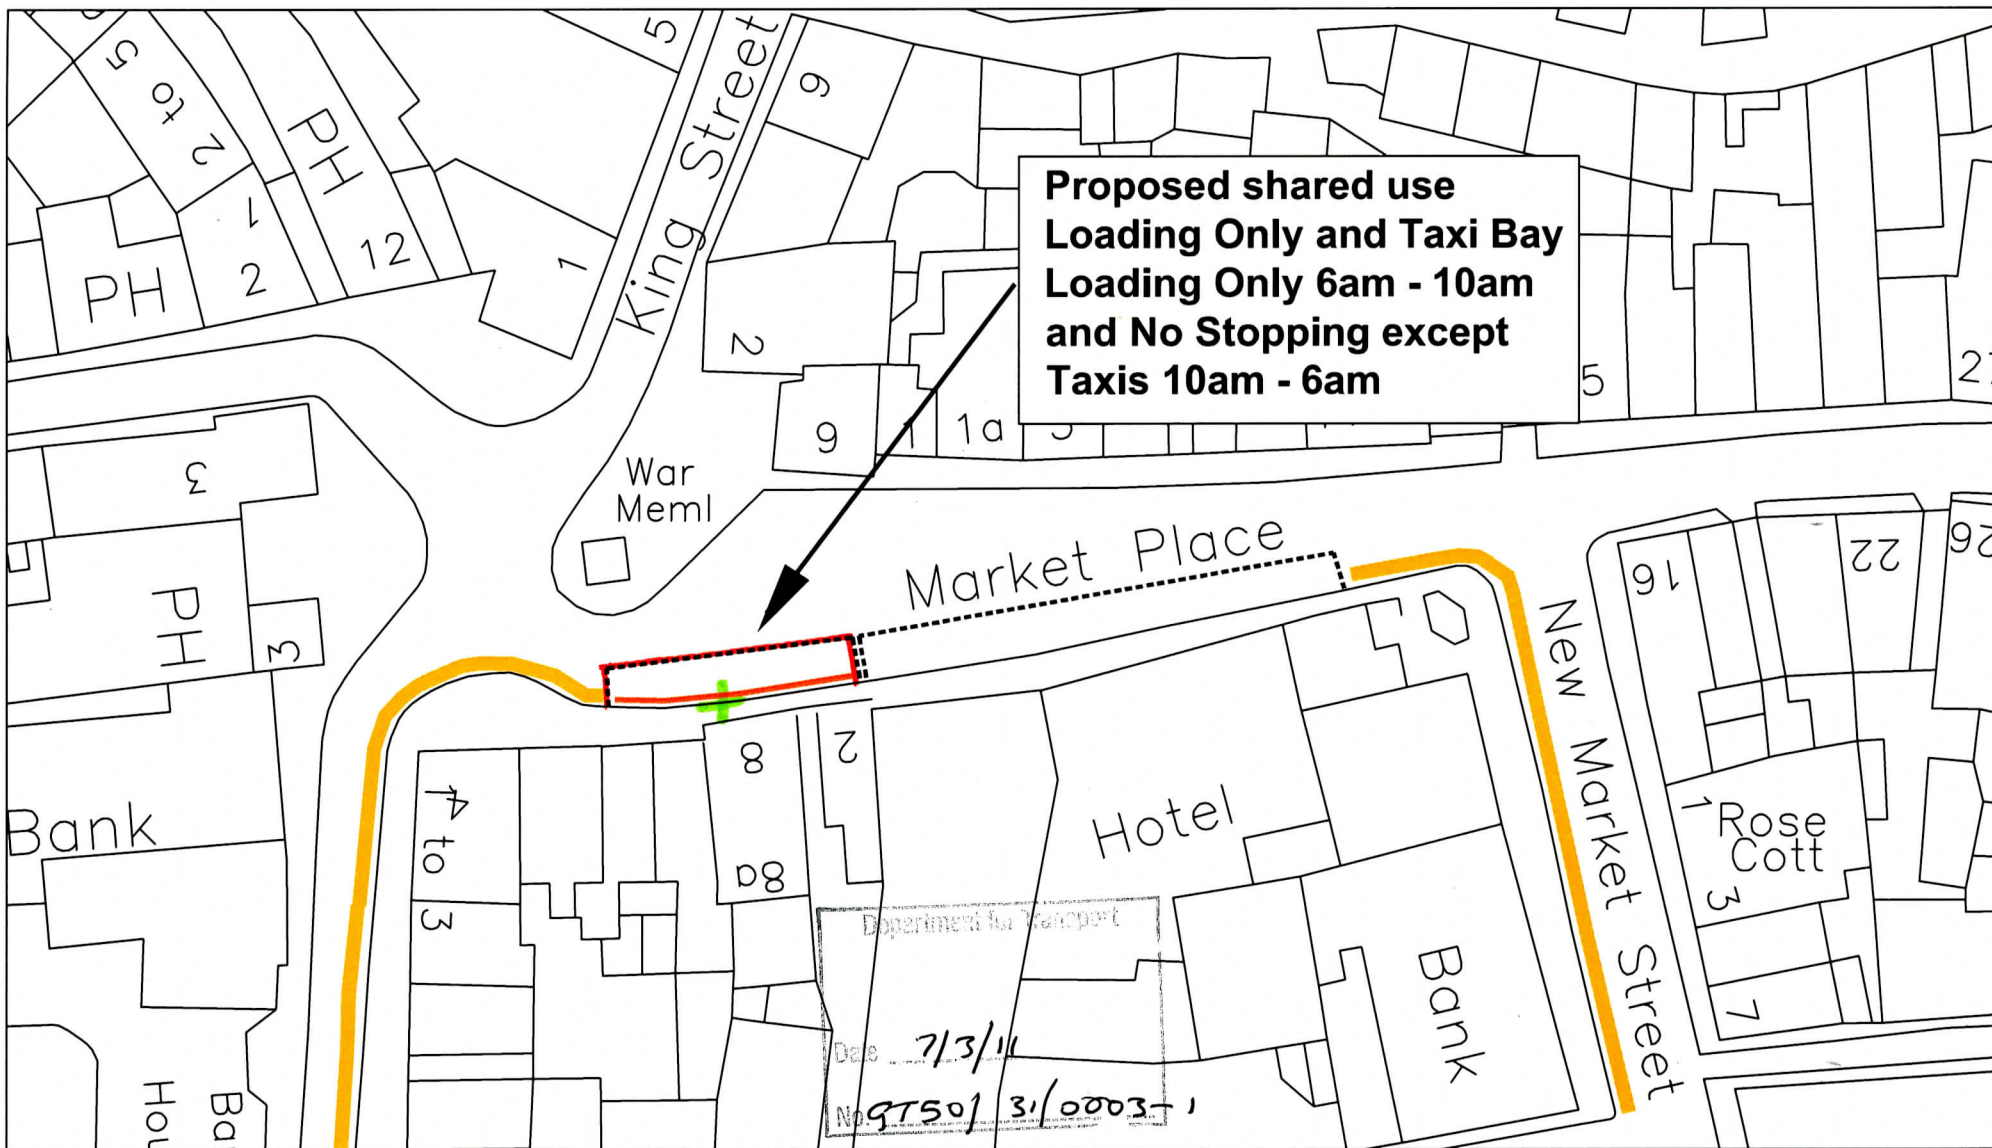


Drawing No. TROWF/Tesco Market PI TRO rev 0		Job: Traffic regulation order: Dual use Loading and Taxi bay		Rev. No.		Date		Amendments		Initials Made Chk.	
Job Log No. CS/036457-10-04		Title: Market Place Bay, Ulverston - Plan									
Scale: 1:500 @ A4		Date: Nov 2010									
Drawn	VL										
Checked	JB										
Approved	JRB										
		Client: Transport Planning Associates		Reproduced from, or based on, Ordnance Survey Map material with the permission of the Controller of Her Majesty's Stationary Office. Crown Copyright Licence No. LA078548 Cumbria County Council. Unauthorised reproduction infringes Crown copyright and may lead to prosecution or civil proceedings.							



County Offices
Kendal Tel- 01539 713040
Cumbria, LA9 4RQ Fax- 01539 773033

Market Place, Ulverston
Proposed sign for dual use bay

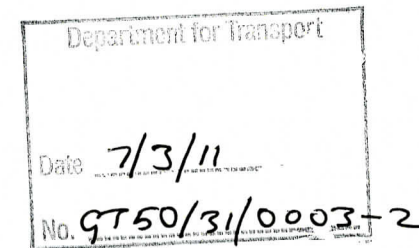

Scheme Ref. Market PI Ulv Dual use bay		
Sign	Ref. 650.2	x-height 25.0
Letter colour	BLACK	SIGN FACE
Background	YELLOW	Width 375mm
Border	BLACK	Height 530mm
Material	Class Ref 1	Area 0.20sq.m