



GT50/100/0002

**ROAD TRAFFIC REGULATION ACT 1984 – SECTIONS 64 AND 65
AUTHORISATION OF TRAFFIC SIGNS AND SPECIAL DIRECTIONS**

The Secretary of State for Transport, in exercise of his powers under Sections 64 and 65 of the Road Traffic Regulation Act 1984, and of all other powers enabling him in that behalf, for the purpose of informing road users of waiting restrictions on event days in the surrounding areas of the Sportscity Stadium Complex Manchester, hereby;

1. authorises the erection at or within 5 metres of the sites marked with a green cross on the attached plan numbered GT50/100/0002-1 of a traffic sign (hereinafter referred to as "the authorised sign A") conforming as to size, colour and character with that shown at Sign Detail A in the attached set drawings numbered GT50/100/0002-2, save that the name of the zone, the day of the week, date and times may be varied as appropriate; and
2. authorises the erection at or within 5 metres of the sites marked with an orange cross on the said plan of a traffic signs (hereinafter referred to as "the authorised sign B") conforming as to size, colour and character with that shown at Sign Detail B in the said set of drawings, save that the name of the zone, the day of the week, date and times may be varied as appropriate; and
3. authorises the erection within the area outlined in pink on the said plan of a traffic sign (hereinafter referred to as "the authorised sign C") conforming as to size, colour and character with that shown at Sign Detail C in the said set of drawings, save that the name of the zone may be varied as appropriate; and



GT50/100/0002

4. directs that the authorised sign C shall be placed in sufficient numbers to give adequate information to road users of restrictions and conditions in force in the said area; and
5. directs that the road markings shown in diagrams 1017, 1018.1, 1028.3, 1028.4, 1032 and 1033 in Schedule 6 to the Traffic Signs Regulations 2002 (Part I of SI 2002/3113, "the 2002 Regulations") need not be used in the said outlined zone area; and
6. directs that it is a condition of this authorisation that the authorised signs A and B may be placed only to indicate the effect of a corresponding Traffic Regulation Order; and
7. directs, without prejudice to any statutory provision to the like effect, that it is a condition of this authorisation that the erection of the authorised signs A, B and C at or near the said sites shall continue to have effect only until such day as may be appointed by one month's notice given by the Secretary of State in writing to the traffic authority for the removal or alteration of the authorised signs A, B and C and on that day the said authorisation shall, without prejudice to the giving of any further authorisation or direction, cease to have effect.

The provisions of Regulations 12, 18 and 10 of the 2002 Regulations shall apply to the authorised sign A in the same manner as they apply to the sign shown in diagram 663 in Schedule 2 to those Regulations.

The provisions of Regulations 12, 18 and 19 of the 2002 Regulations shall apply to the authorised sign B and C in the same manner as they apply to the sign shown in diagram 660 in Schedule 2 to those Regulations.



GT50/100/0002

The provisions of Regulation 42 of the Traffic Signs General Directions 2002 (Part II of SI 2002/3113) shall apply to the authorised signs A and B in the same manner as they apply to the sign shown in diagram 663 in Schedule 2 to the 2002 Regulations.

Dated 7 April2002


Signed by authority of the Secretary of State

.....
A Grade 7 Official of the Department for Transport

CERTIFIED TRUE COPY




13/5/11

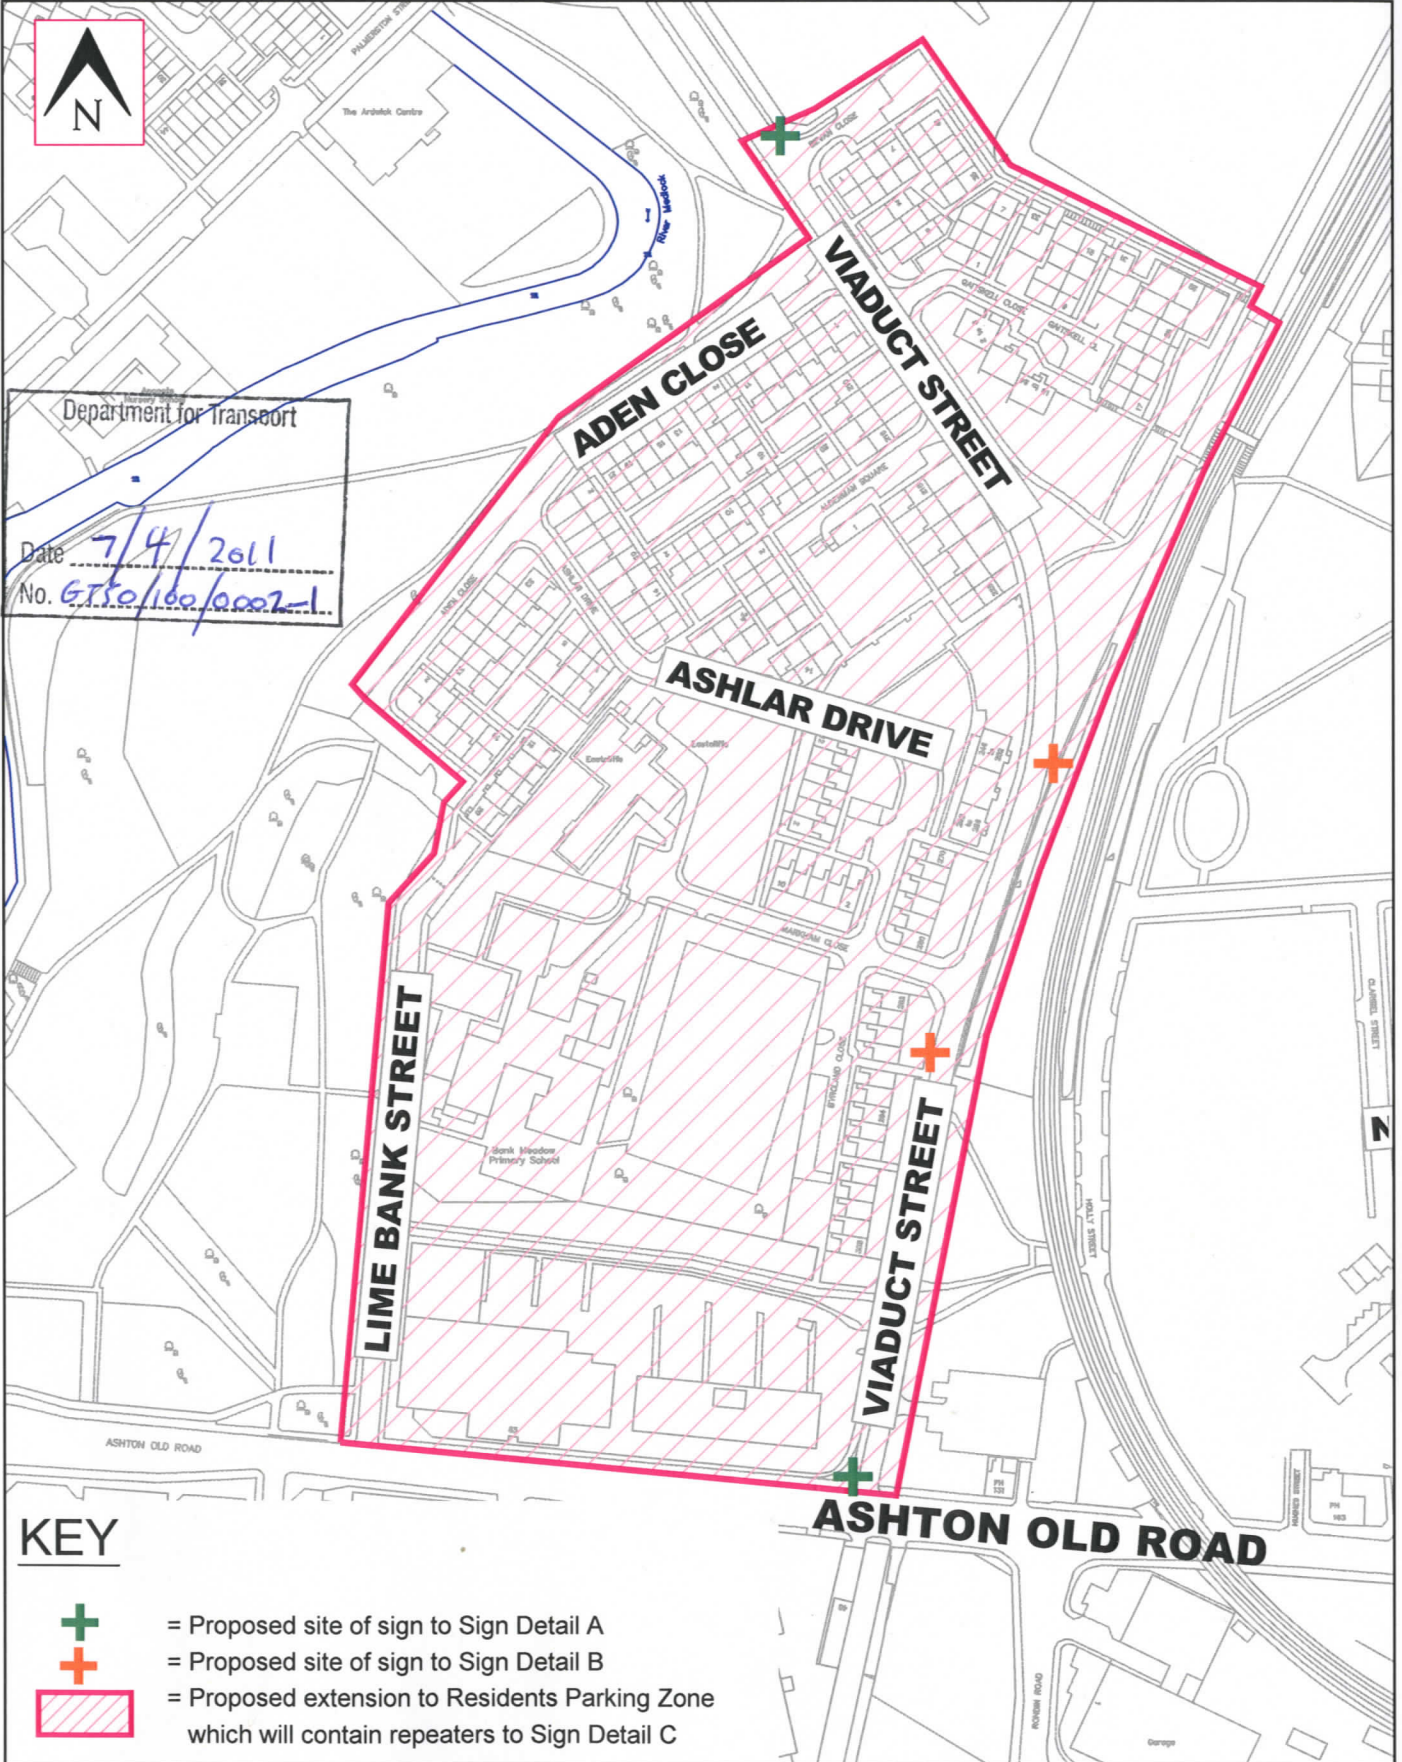
DEPARTMENT FOR TRANSPORT



Department for Transport
 Date 7/4/2011
 No. GTSO/100/0002-1



KEY

-  = Proposed site of sign to Sign Detail A
-  = Proposed site of sign to Sign Detail B
-  = Proposed extension to Residents Parking Zone which will contain repeaters to Sign Detail C

 <p>MANCHESTER CITY COUNCIL</p> <p>Highway Services PART OF NEIGHBOURHOOD SERVICES LEVEL 3 BLOCK 4 No 1 UNIVERSAL SQUARE DEVONSHIRE STREET MANCHESTER M12 6JH</p>	PROJECT TITLE <p>Viaduct Street Area Bradford</p>				DRAWING TITLE <p>Proposed Residents Parking During Events Signage Locations Plan</p>			
	SIZE <p>A4</p>	SCALE <p>NTS</p>	DATE <p>12/10/2010</p>	DRAWN <p>JR</p>	CHECKED <p>MW</p>	APPROVED <p>SM</p>	DRAWING NUMBER <p>205373-SDT-004</p>	REV <p>0</p>



Yellow Border
100mm wide

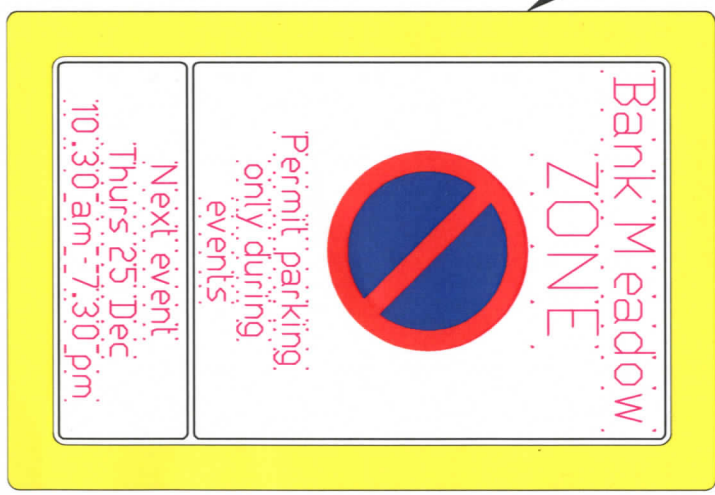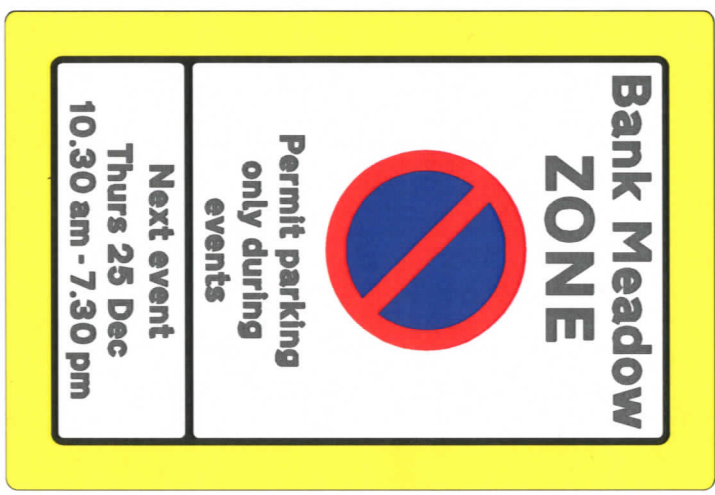

Department for Transport
Date 7/4/2011
No. 6.TSO/road/0002-2

PROJECT TITLE: Viaduct Street Area Bradford
DRAWING TITLE: Viaduct Zone Sign Detail A

Scheme Ref.	Residents Parking Scheme	'x'-height
Sign Reference	Viaduct - 'A'	37.5
Letter colour	BLACK	SIGN FACE
Background	WHITE	Width 880mm
Border	BLACK	Height 1400mm
Material	Class 1	Area 1.23sq.m

Highway Services
PART OF NEIGHBOURHOOD SERVICES
LEVEL 3 BLOCK 4, NO 1 UNIVERSAL SQUARE
DEVONSHIRE STREET MANCHESTER M12 6JH

SIZE	SCALE	DATE	DRAWN	CHECKED	APPROVED
A4	1:20	25/11/2010	JR	SM	KG

MANCHESTER CITY COUNCIL

DRAWING NUMBER: 205373-SDT-001

REV: 0



Yellow Border
100mm wide



Scheme Ref.	Residents Parking Scheme	'x'-height	40.0
Sign Reference	Viaduct - 'B'	SIGN FACE	
Letter colour	BLACK	Width	940mm
Background	WHITE	Height	980mm
Border	BLACK	Area	0.92sq.m
Material	Class 1		


PROJECT TITLE Viaduct Street Area Bradford		DRAWING TITLE Viaduct Zone Sign Detail B	
<p>Highway Services PART OF NEIGHBOURHOOD SERVICES LEVEL 3, BLOCK 4, NO 1 UNIVERSAL SQUARE DEVONSHIRE STREET MANCHESTER M12 6JH</p>		<p>MANCHESTER CITY COUNCIL</p>	
SIZE A4	SCALE 1:20	DATE 25/11/2010	DRAWN JR
		CHECKED SM	APPROVED KG
DRAWING NUMBER 205373-SDT-002		REV 0	



**Bank Meadow
 Resident Parking
 ZONE**
**Permit parking
 only on match
 & events days**

Bank Meadow
 Resident Parking
 ZONE
 Permit parking
 only on match
 & events days

Scheme Ref.			
Sign Reference	Viaduct - 'C'	'x'-height	20.0
Letter colour	BLACK	SIGN FACE	
Background	WHITE	Width	370mm
Border	BLACK	Height	285mm
Material	Class 1	Area	0.11sq.m

PROJECT TITLE		DRAWING TITLE	
Viaduct Street Area Bradford		Viaduct Zone Sign Detail C	
<p>Highway Services PART OF NEIGHBOURHOOD SERVICES LEVEL 3 BLOCK 4 No 1 UNIVERSAL SQUARE DEVONSHIRE STREET MANCHESTER M12 6JH</p>			
SIZE	SCALE	DATE	DRAWN
A4	1:20	25/11/2010	JR
		CHECKED	APPROVED
		SM	KG
DRAWING NUMBER			REV
205373-SDT-003			0
 <p>MANCHESTER CITY COUNCIL</p>			