



GT50/48/0001

**ROAD TRAFFIC REGULATION ACT 1984 - SECTIONS 64 AND 65
AUTHORISATION OF TRAFFIC SIGNS AND SPECIAL DIRECTIONS**

The Secretary of State for Transport, in exercise of his powers under Sections 64 and 65 of the Road Traffic Regulation Act 1984, and of all other powers enabling him in that behalf, for the purpose of informing road users of a restricted zone in High Street, Stonehouse, hereby:-

1. authorises the erection at or within 5 metres of the sites indicated schematically on the attached plan numbered GT50/48/0001 of a traffic sign (hereinafter referred to as "the authorised sign A") conforming as to size, colour and character with that shown on the attached drawing numbered NP 663.2, save that the lower panel may also include the legend "except in signed bays"; and
2. authorises the placing at the sites indicated schematically on the said plan of a traffic sign (hereinafter referred to as "the authorised sign B") conforming as to size, colour and character with that shown on the attached drawing numbered NP 637.4; and
3. authorises the erection at or within 5 metres of the sites indicated schematically on the said plan of a traffic sign (hereinafter referred to as "the authorised sign C") conforming as to size, colour and character with that shown on the attached drawing numbered NP 664.1; and



4. authorises the placing in the vicinity of the sites indicated within the red box on the said plan of a traffic sign consisting of a road marking (hereinafter referred to as "the authorised marking") conforming as to size with that shown in diagram 1028.4, when no legend appears, in Schedule 6 to the Traffic Signs Regulations 2002 (Part I of SI 2002/3113, "the 2002 Regulations"), save that the authorised marking shall be delineated with paving contrasting in colour with the surrounding carriageway; and
5. directs that, notwithstanding the provisions of Direction 24(1) of the Traffic Signs General Directions 2002 (Part II of SI 2002/3113), sign to diagram 661.1 in Schedule 2 to the 2002 Regulations may be used with the authorised marking; and
6. directs that the road marking shown in diagram 1017 in Schedule 6 to the 2002 Regulations need not be used with the authorised sign B; and
7. directs, that it is a condition of this authorisation that the authorised sign A, the authorised sign B, the authorised sign C, and the authorised marking shall only be placed to indicate the effect of a corresponding Traffic Regulation Order; and
8. directs, without prejudice to any statutory provision to the like effect, that it is a condition of this authorisation that the placing of the authorised sign A, the authorised sign B, the authorised sign C and the authorised marking at or near the said sites shall continue to have effect only until such day as may be appointed by one month's notice given by the Secretary of State in writing to the traffic authority for the removal or alteration of the authorised sign A, the authorised sign B, the authorised sign C and the authorised marking and on that day the said authorisation shall, without prejudice to the giving of any further authorisation or direction, cease to have effect.



GT50/48/0001

The provisions of Regulations 12, 18 and 19 of the 2002 Regulations shall apply to the authorised sign A in the same manner as they apply to the sign shown in diagram 663 in Schedule 2 to those Regulations.


The provisions of Regulations 12, 18 and 19 of the 2002 Regulations shall apply to the authorised sign B in the same manner as they apply to the sign shown in diagram 637.2 in Schedule 2 to those Regulations.

The provisions of Regulations 12, 18 and 19 of the 2002 Regulations shall apply to the authorised sign C in the same manner as they apply to the sign shown in diagram 664 in Schedule 2 to those Regulations.

The provisions of Regulations 12 and 31 of the 2002 Regulations shall apply to the authorised marking in the same manner as they apply to the road marking shown in diagram 1028.4 in Schedule 6 to those Regulations.


Dated 22 March2011

Signed by authority of the Secretary of State

 


.....
A Grade 7 Official of the Department for Transport

CERTIFIED TRUE COPY

 

DEPARTMENT FOR TRANSPORT

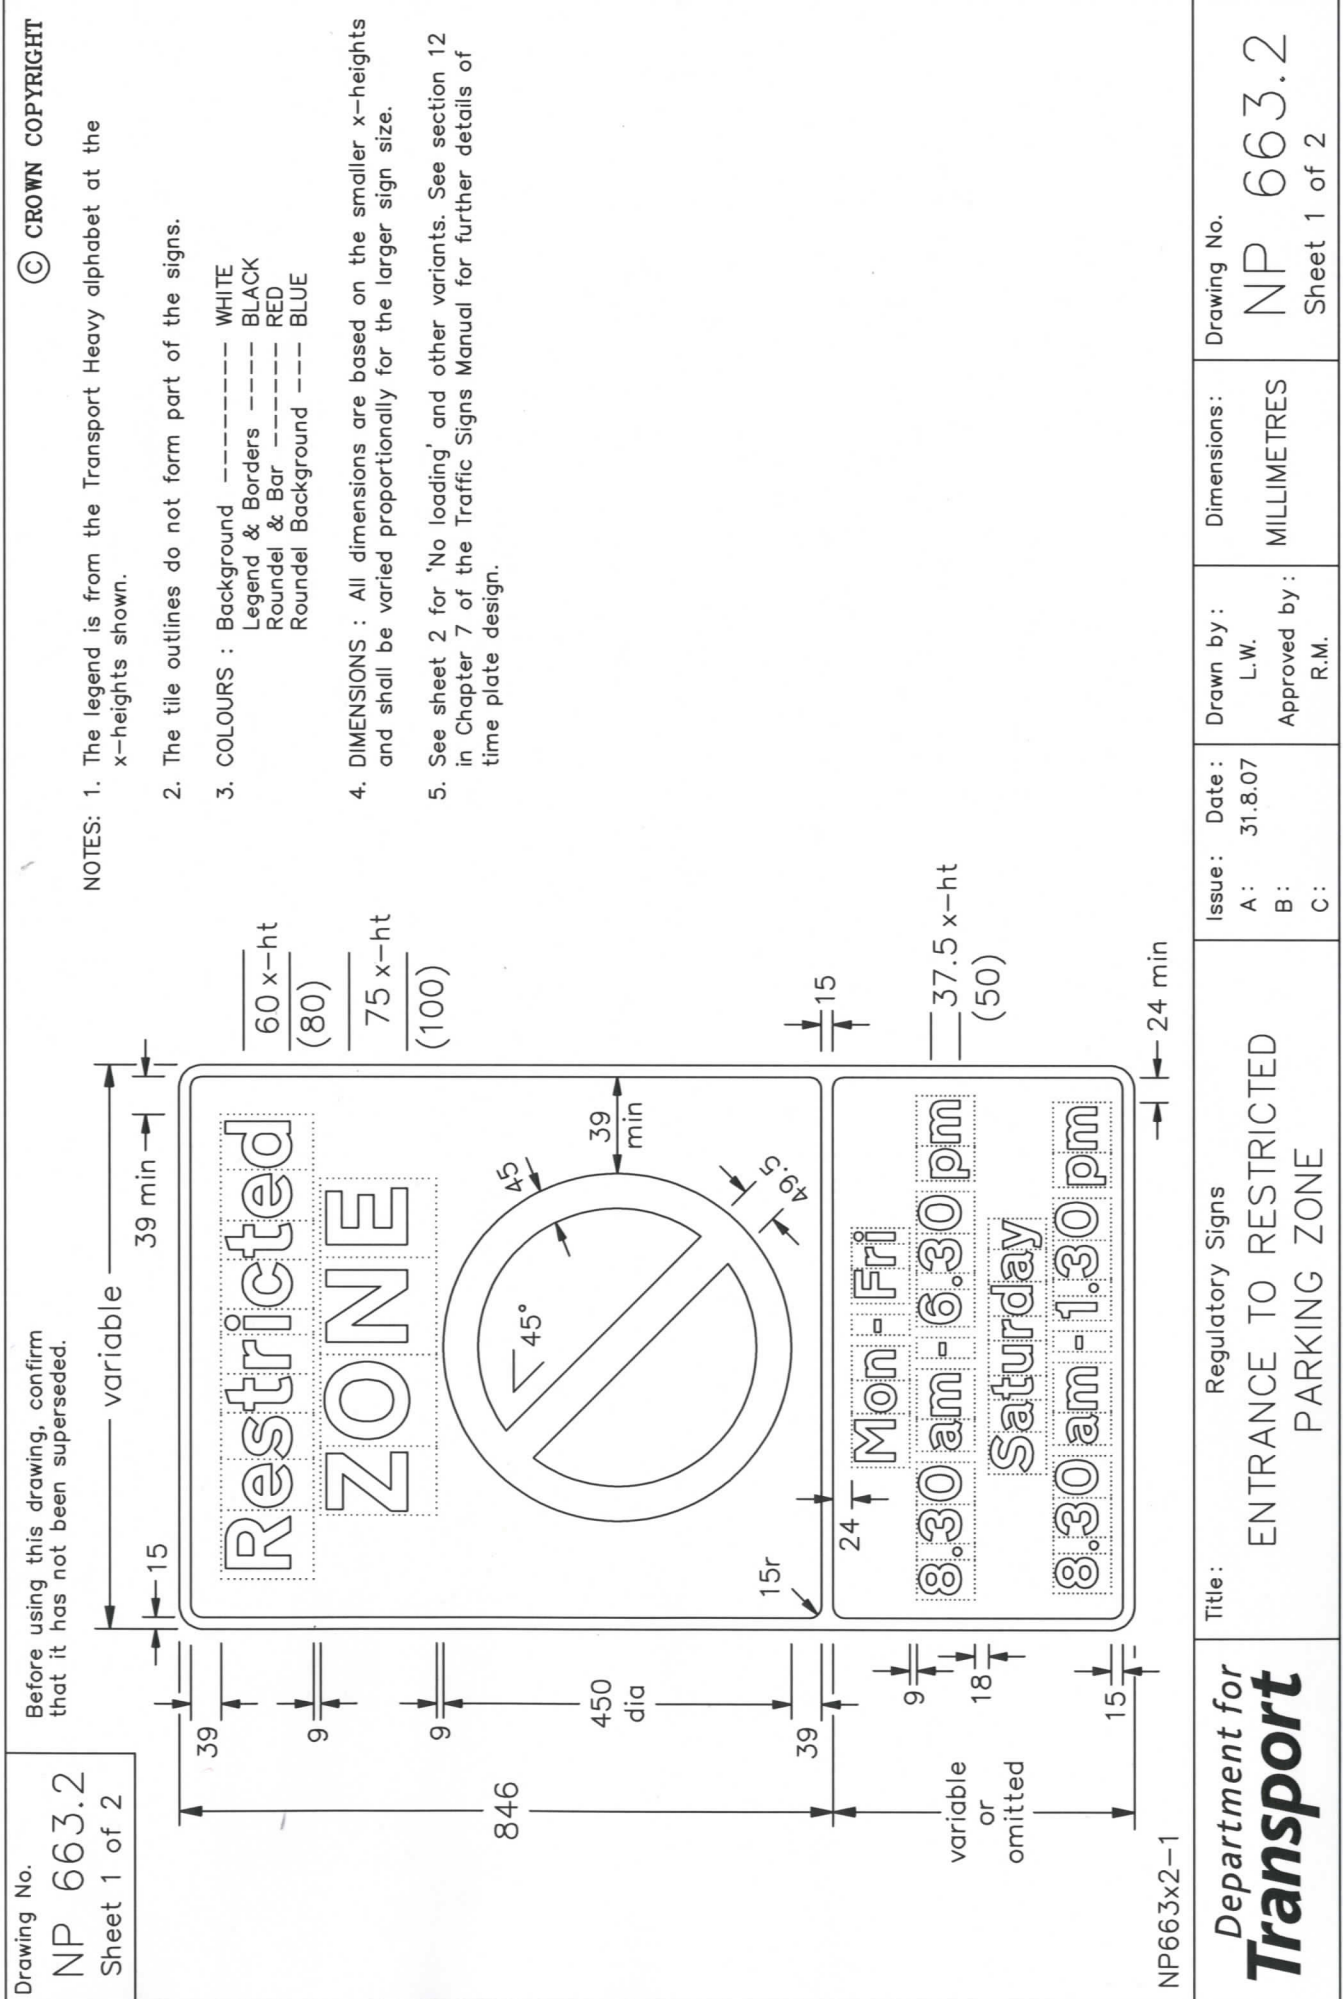

Drawing No.

NP 663.2

Sheet 2 of 2

Before using this drawing, confirm that it has not been superseded.

© CROWN COPYRIGHT



NOTES: 1. The legend is from the Transport Heavy alphabet at the x-heights shown where shown. See sheet 1 for other x-heights.

2. The tile outlines do not form part of the signs.

3. COLOURS : Background ----- WHITE
Legend & Borders ----- BLACK
Roundel & Bar ----- RED
Roundel Background ----- BLUE

4. DIMENSIONS : All dimensions are based on the smaller x-heights and shall be varied proportionally for the larger sign size.

5. See sheet 1 for other dimensions.

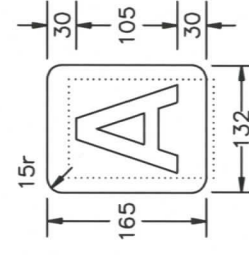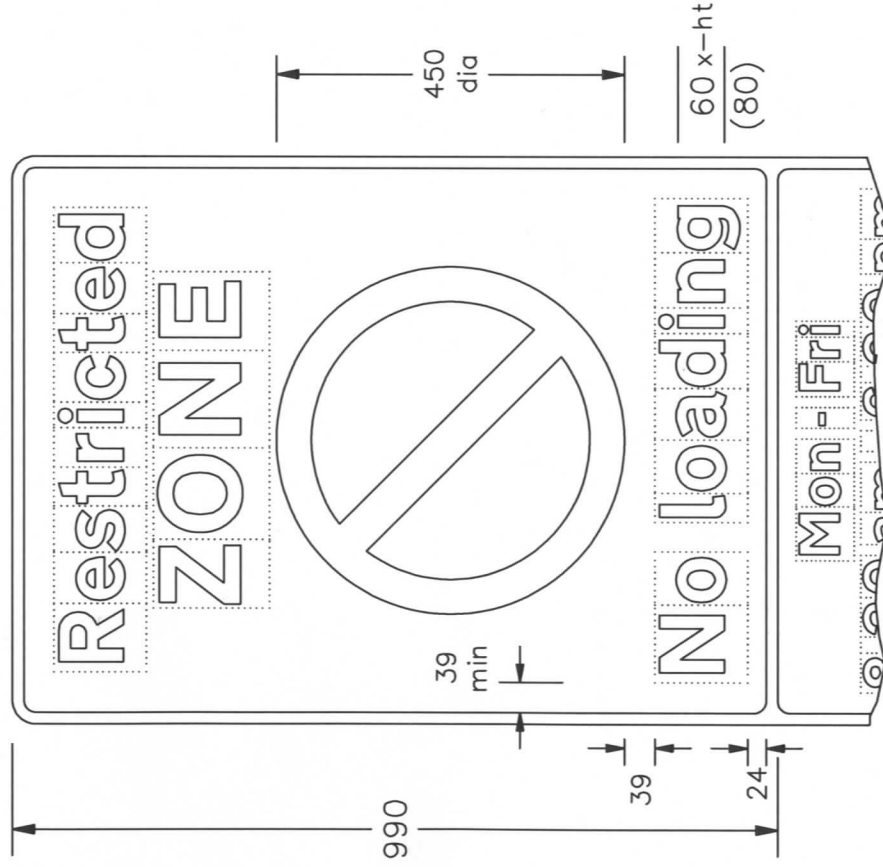

TYPICAL CODE IDENTIFIER

NOTE: -
The character shown is from the Transport Medium alphabet. The character and the patch may be varied in size and may be in any contrasting colours.

NP663x2-2

Department for
Transport

Title: Regulatory Signs
ENTRANCE TO RESTRICTED
PARKING ZONE (variants)

Issue: Date: 31.8.07
A: L.W.
B: Approved by:
C: R.M.

Dimensions:
MILLIMETRES

Drawing No.

NP 663.2
Sheet 2 of 2

NOTES: 1. The legend is from the Transport Heavy alphabet at the x-height shown.


2. The dimensions of the roundel are proportional to those shown on drawing P 636.

3. The tile outlines do not form part of the signs.

4. COLOURS : Background (No waiting panel) --- YELLOW
Background (No loading panel) --- WHITE
Legends & Borders --- BLACK
Roundel & Bar --- RED
Roundel background --- BLUE

5. DIMENSIONS : x-height is in millimetres, other dimensions are in stroke widths. ($4sw = x\text{-height}$)

6. See sheet 2 for other variants.

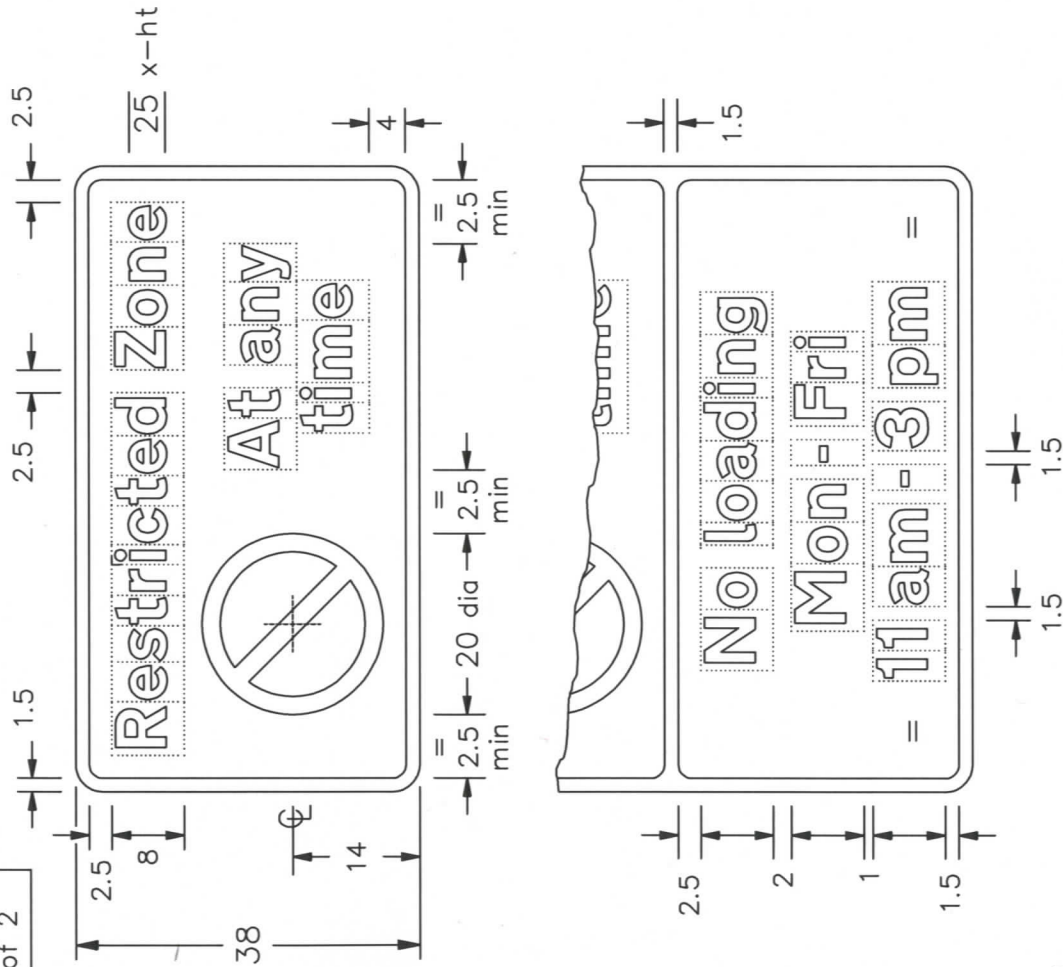

NP637x4-1

Department for
Transport

Regulatory Signs
RESTRICTED ZONE
WAITING and LOADING PROHIBITION

Issue:	Date:
A:	31.8.07
B:	
C:	


Drawn by:
L.W.
Approved by:
R.M.


SEE
NOTE 5

Drawing No.

NP 637.4
Sheet 1 of 2

Drawing No. NP 637.4 Sheet 2 of 2	Related Drawing P 636	Before using this drawing, confirm that it has not been superseded.	© CROWN COPYRIGHT		
NOTES: 1. The legend is from the Transport Heavy alphabet at the x-height shown.			2. The dimensions of the roundel are proportional to those shown on drawing P 636.		
3. The tile outlines do not form part of the signs.			4. COLOURS : Background (No waiting panel) --- YELLOW Background (No loading panel) --- WHITE Legends & Borders --- BLACK Roundel & Bar --- RED Roundel background --- BLUE		
5. DIMENSIONS : x-height is in millimetres, other dimensions are in stroke widths. (4sw = x-height)			6. See section 12 in Chapter 7 of the Traffic Signs Manual for further details of time plate design.		
7. See sheet 1 for other dimensions and variants.					
NP637x4-2			Issue: Date: 31.8.07 A: B: C:		
Department for Transport			Title: Regulatory Signs RESTRICTED ZONE WAITING and LOADING PROHIBITION		
Drawn by: L.W. Approved by: R.M.			Dimensions: SEE NOTE 5		
Drawing No.			Drawing No.		
NP 637.4			NP 637.4		
Sheet 2 of 2			Sheet 2 of 2		

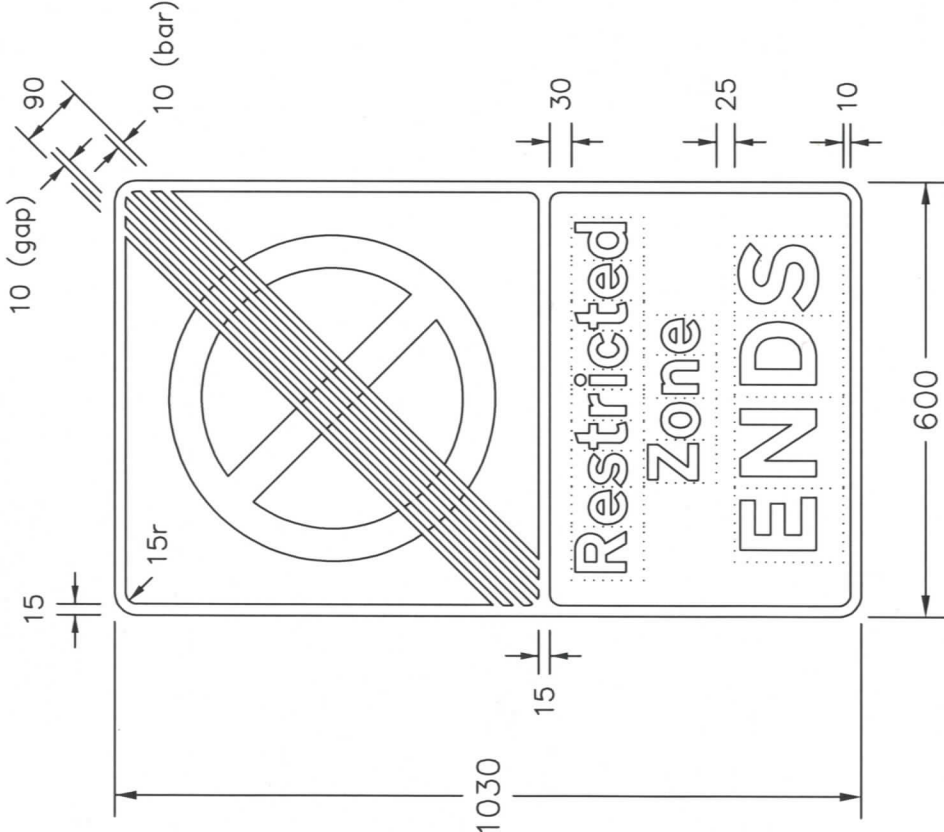Drawing No. NP 664.1 Related Drawing P 636	Before using this drawing, confirm that it has not been superseded. © CROWN COPYRIGHT NOTES: – 1. The legends are from the Transport Heavy alphabet at the x-heights shown. 2. The roundel dimensions are proportional to those shown on drawing P 636. 3. The tile outlines do not form part of the signs. 4. COLOURS : Backgrounds ----- WHITE Legends, Borders & Diagonal Bars ---- BLACK Roundels & Symbols ----- GREY  NP664x1	Department for Transport Title: Regulatory Signs RESTRICTED ZONE ENDS Issue: Date: A: 14.12.06 B: C: Drawn by: L.W. Approved by: R.M. Dimensions: MILLIMETRES Drawing No. NP 664.1
--	---	--

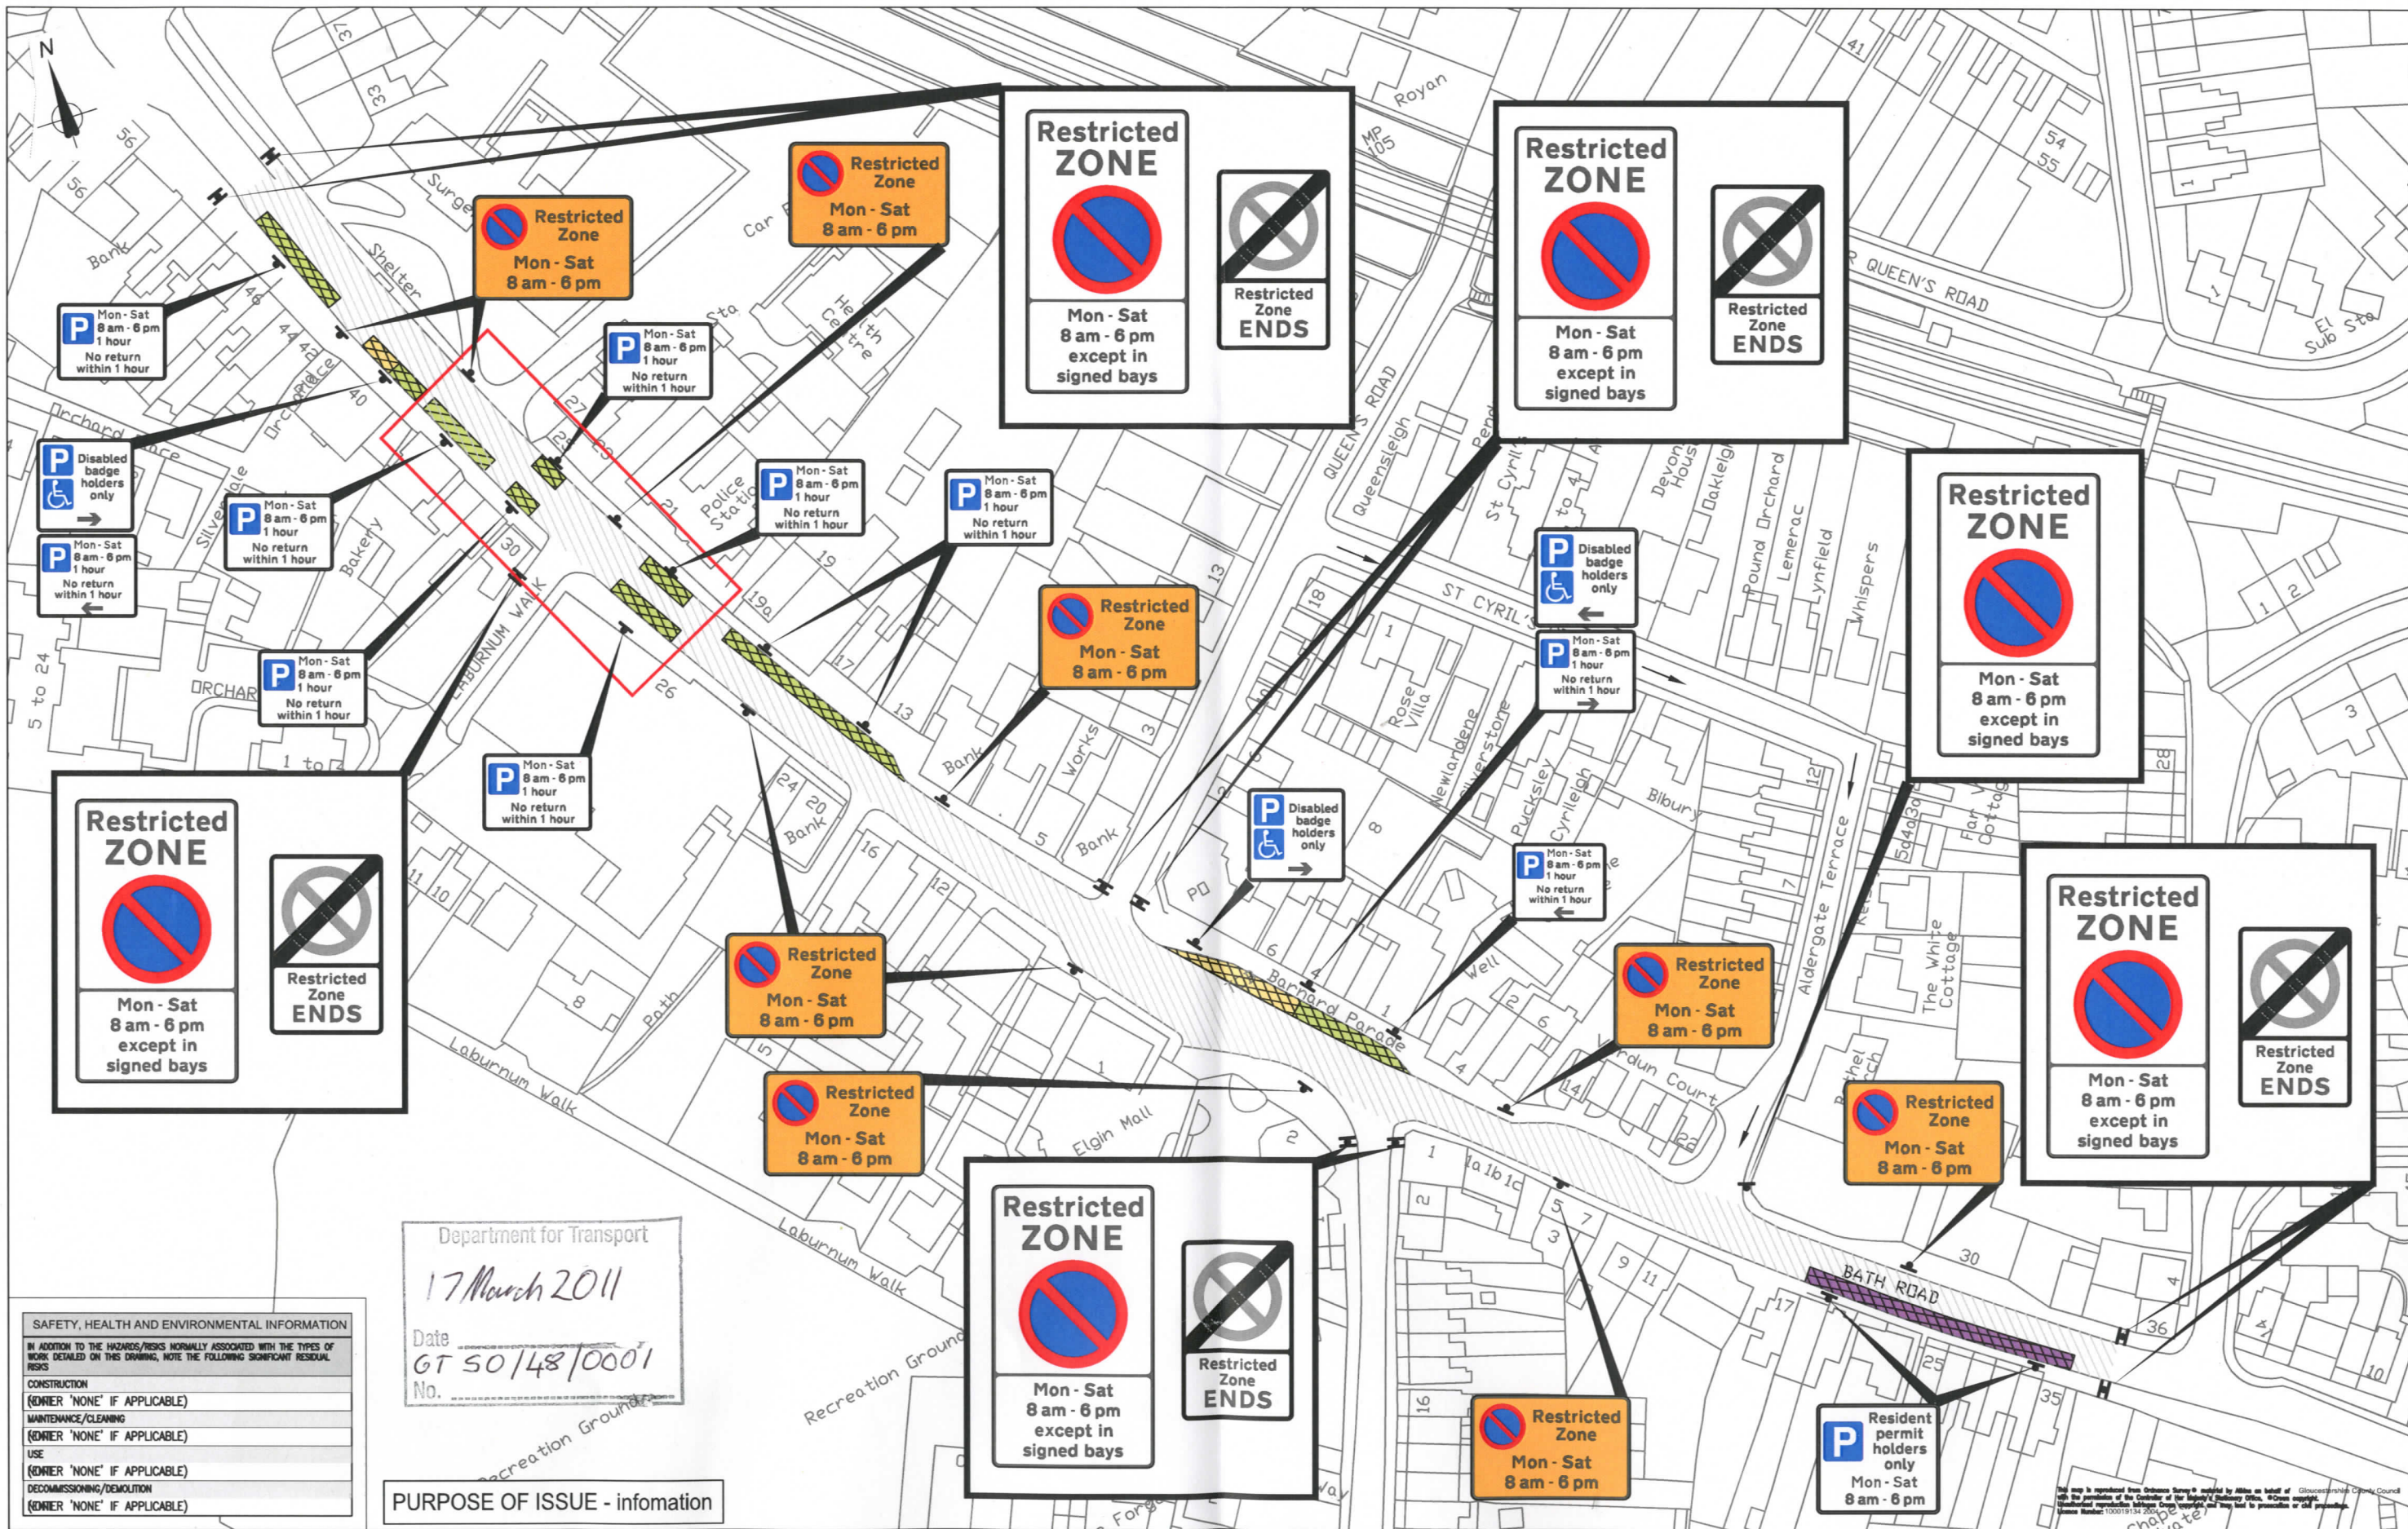

SAFETY, HEALTH AND ENVIRONMENTAL INFORMATION

IN ADDITION TO THE HAZARDS/ RISKS NORMALLY ASSOCIATED WITH THE TYPES OF WORK DETAILED ON THIS DRAWING, NOTE THE FOLLOWING SIGNIFICANT RESIDUAL RISKS

CONSTRUCTION	(ENTER 'NONE' IF APPLICABLE)
MAINTENANCE/CLEANING	(ENTER 'NONE' IF APPLICABLE)
USE	(ENTER 'NONE' IF APPLICABLE)
DECOMMISSIONING/DEMOLITION	(ENTER 'NONE' IF APPLICABLE)

Department for Transport
17 March 2011
Date
GT 50/48/0001
No.

PURPOSE OF ISSUE - information

Gloucestershire Highways
Imperial Gate Business Park
Corniflum Avenue
Gloucester
Gloucestershire GL4 3BW
Tel +44 08000 514514 Fax +44 (0)1452 530493
Email: highways@gloucestershire.gov.uk
www.gloucestershire.gov.uk



Project	STONEHOUSE HIGH STREET
Key	Resident Permit Holders Only (Mon - Sat 8am - 6pm)
	Extent of RPZ
	Disabled Badge Holders Only
	Limited Waiting 1 Hour No Return 1 Hour Mon-Sat 8am-6pm

PARKING BAYS WITHIN THE SHARED SPACE AREA ARE TO BE 2.0M WIDE AND DELINEATED BY CONTRASTING COLOUR PAVING AND FLUSH KERB LINE

Rev	By	Chkd	Apprvd	Date	Description
D	DL	SG		16/03/11	Amendments to signs and addition of parking space within
C	DL	SG		15/03/11	Addition of Shared Space bays
B	DL	SG		15/03/11	Addition of waiting restriction signs
A					Final issue

Drawing
RPZ Proposed Location
Drawing No. SD.25518.40.005
Drawing Scale: NTS

Drawn by: DL	Date: 03/11
Checked by: SG	Date: 03/11
Approved by: AJF	Date: 03/11
Revision	D

This map is reproduced from Ordnance Survey's map data as supplied by the Gloucestershire County Council. Gloucestershire County Council is not responsible for any errors or omissions in this map. 