



GT50/161/0001

**ROAD TRAFFIC REGULATION ACT 1984 – SECTIONS 64 AND 65
AUTHORISATION OF TRAFFIC SIGNS AND SPECIAL DIRECTIONS**

The Secretary of State for Transport, in exercise of his powers under Sections 64 and 65 of the Road Traffic Regulation Act 1984 and of all other powers enabling him in that behalf, for the purpose of informing road users of a Restricted Zone in Poynton village, Cheshire East, hereby:-

1. authorises the erection at or within 5 metres of the sites marked with a green cross on the attached plan numbered GT50/161/0001-1 of a traffic sign (hereinafter referred to as "the authorised sign A") conforming as to size, colour and character with that shown on the attached drawing numbered NP 663.2, save that the legend on the lower panel shall read "At any time except in signed bays"; and
2. authorises the erection at or within 5 metres of the sites marked with an orange cross on the said plan of a traffic sign (hereinafter referred to as "the authorised sign B") conforming as to size, colour and character with that shown on the attached drawing numbered NP 664.1; and
3. authorises the erection at appropriate sites on the said plan of a traffic sign (hereinafter referred to as "the authorised sign C") conforming as to size, colour and character with that shown on the attached drawing numbered NP 637.4; and



GT50/161/0001

4. authorises the placing within the vicinity of the sites outlined in red on the said plan of a traffic sign consisting of a road marking (hereinafter referred to as "the authorised marking") conforming as to the layout shown at the said outlined sites, in studs of the size, colour and character shown on the attached drawing numbered GT50/161/0001-2; and
5. directs, that it is a condition of this authorisation that the authorised signs A, B and C and the authorised marking may only be placed to indicate the effect of a corresponding Traffic Regulation Order; and
6. directs, without prejudice to any statutory provision to the like effect, that it is a condition of this authorisation that the placing of the authorised signs A, B and C and the authorised marking at or near the said sites shall continue to have effect only until such day as may be appointed by one month's notice given by the Secretary of State in writing to the traffic authority for the removal or alteration of the authorised signs A, B and C and the authorised marking and on that day the said authorisation shall, without prejudice to the giving of any further authorisation or direction, cease to have effect.

The provisions of Regulations 12, 18 and 19 of the 2002 Regulations shall apply to the authorised sign A in the same manner as they apply to the sign shown in diagram 663 in Schedule 2 to those Regulations.

The provisions of Regulations 12, 18 and 19 of the 2002 Regulations shall apply to the authorised sign B in the same manner as they apply to the sign shown in diagram 664 in Schedule 2 to those Regulations.




GT50/161/0001


The provisions of Regulations 12, 18 and 19 of the 2002 Regulations shall apply to the authorised sign C in the same manner as they apply to the sign shown in diagram 637 in Schedule 2 to those Regulations.

The provisions of Regulations 12 and 31 of the 2002 Regulations shall apply to the authorised marking in the same manner as they apply to the sign shown in diagram 1028.3 in Schedule 6 to those Regulations.

Dated.....*7 April*.....2011

Signed by authority of the Secretary of State

 ..........
A Grade 7 Official of the Department for Transport

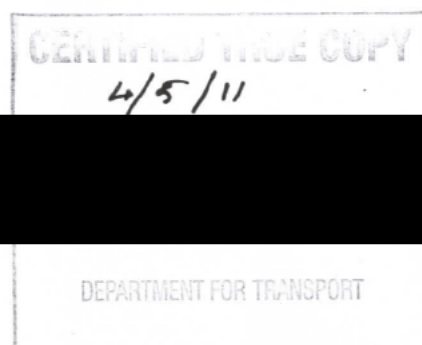



- Key.**
- Proposed Loading bay. Demarked with steel studs 50mmØ at 1m centres set 1-2mm proud of tarmac surface
 - Proposed lighting column position
 - / Proposed crossing downlighter
 - PL4** — Proposed sign - post mounted on 76mmØ post.
 - Proposed sign mounted on new lighting column
 - PL4** — Proposed sign - surface mounted subject to building owner approval.


Signs - Refer to drawing no. DT/PO/ S001 for details

PL1: Zone Entry sign.

PL2: Zone Ends sign.

PL3: Zone repeater sign.

PL4: Loading Bay sign.

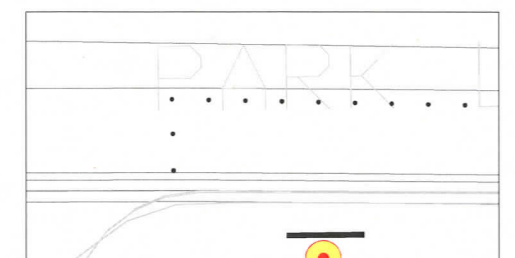

Layout of studs - set in tarmac. Scale 1:100

This map is based upon Ordnance Survey material with the permission of Ordnance Survey on behalf of the Controller of Her Majesty's Stationary Office © Crown copyright. Unauthorised reproduction infringes Crown copyright and may lead to prosecution or civil proceedings. CHESHIRE EAST COUNCIL 100049045 2010



Ph/Rev.	Revision Details	Rev.by	Chk.by	Date
D/C	Delivery details removed, stud layout added	AJC	—	22/12/10
D/B	Sign details added	AJC	—	16/12/10



Project:
Poynton Village Improvement Scheme
Park Lane

Proposed layout of loading bays

Cheshire East Council - Environmental Services, Floor 6 Delamere House, Delamere St. Crewe CW1 2LL			
Contact Name:	Dave Wilkinson	Telephone:	01270 6886418
Drawn by:	AJC	Fax No:	01270 68N/A
Checked by:	-	Date:	Nov 2010
Scales at A1:	1:250	Drawing No:	ER/1261050/07/03
		Phase/Rev:	D/C

50mmØ stainless steel studs. To be set 1-2mm proud of tarmac surface.

'Median' strip constructed in granite setts

1m

3m

Carriageway - Tarmac with red chippings.

Length of loading bay varies.

Department for Transport

Date 29/3/11

No. 9750/161/0001-2

Kerb with granite sett edge.

This map is based upon Ordnance Survey material with the permission of Ordnance Survey. It is Crown copyright and is reproduced by Cheshire East Council. No other Crown copyright material is reproduced. Unauthorised reproduction infringes Crown copyright and may lead to prosecution or civil proceedings. CHESHIRE EAST COUNCIL 10040045 2010

Project:

Poynton Village Improvement Scheme: Park Lane
Loading Bay Demarcation Detail

Drawn by: AJC

Checked by: -

Date: 29 Mar 2011

Scale at A4: 1:50

Drawing No:

ER/12061050/07/04

Phase/Rev:

D/A



Before using this drawing, confirm that it has not been superseded.


NOTES: 1. The legend is from the Transport Heavy alphabet at the x-heights shown.

2. The tile outlines do not form part of the signs.

3. COLOURS : Background ----- WHITE
Legend & Borders ----- BLACK
Roundel & Bar ----- RED
Roundel Background ----- BLUE

4. DIMENSIONS : All dimensions are based on the smaller x-heights and shall be varied proportionally for the larger sign size.

5. See sheet 2 for 'No loading' and other variants. See section 12 in Chapter 7 of the Traffic Signs Manual for further details of time plate design.

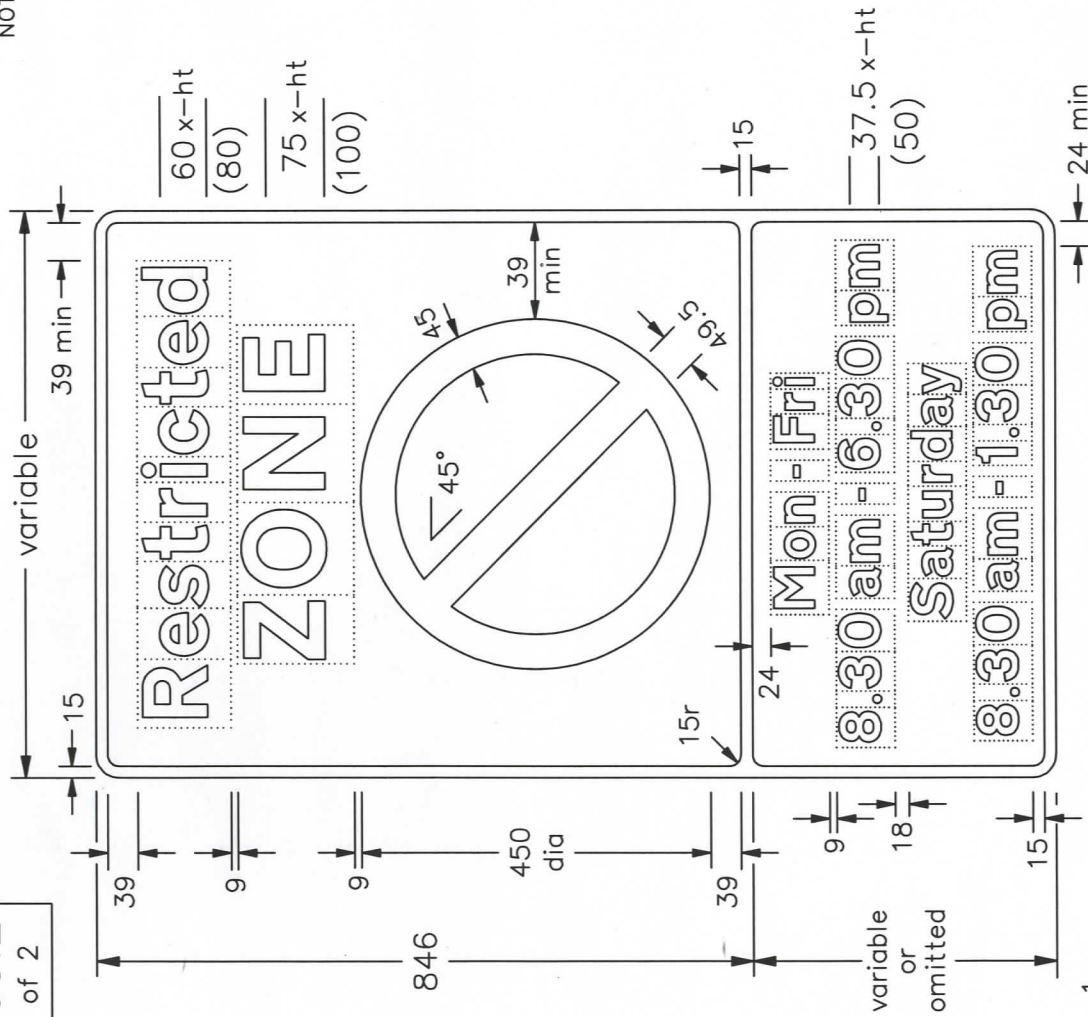

NP663x2-1




NOTES: 1. The legend is from the Transport Heavy alphabet at the x-heights shown where shown. See sheet 1 for other x-heights.

2. The tile outlines do not form part of the signs.

3. COLOURS : Background ----- WHITE
Legend & Borders ----- BLACK
Roundel & Bar ----- RED
Roundel Background ----- BLUE

4. DIMENSIONS : All dimensions are based on the smaller x-heights and shall be varied proportionally for the larger sign size.

5. See sheet 1 for other dimensions.

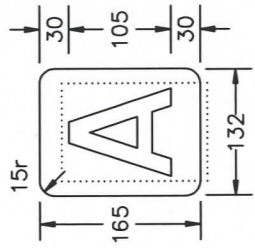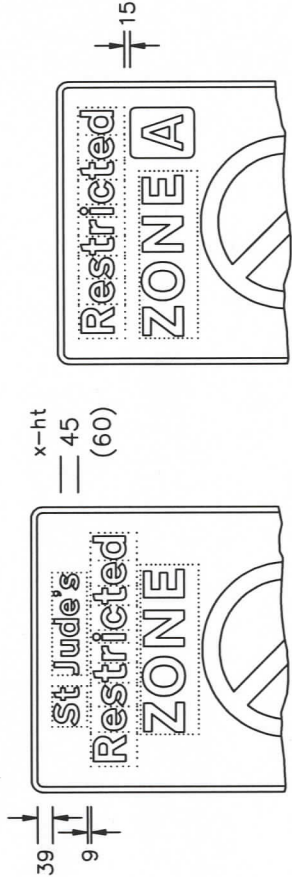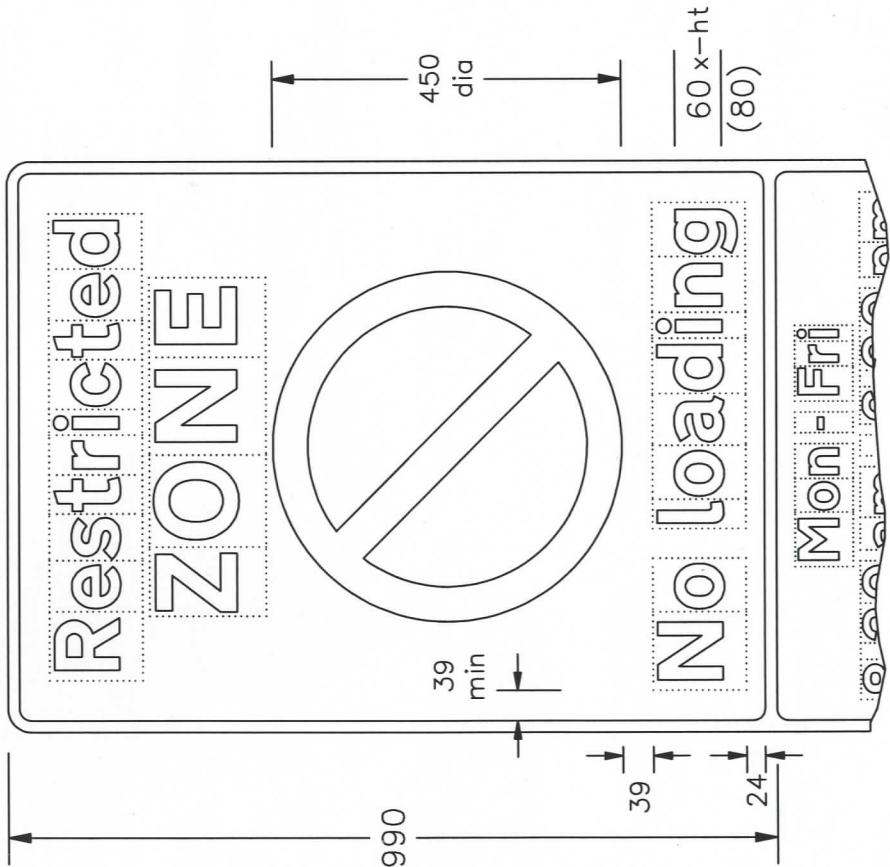

TYPICAL CODE IDENTIFIER

NOTE: -
The character shown is from the Transport Medium alphabet. The character and the patch may be varied in size and may be in any contrasting colours.

NP663x2-2

Department for Transport	Title: Regulatory Signs ENTRANCE TO RESTRICTED PARKING ZONE (variants)	Issue: Date: A: 31.8.07 B: C:	Drawn by: L.W. Approved by: R.M.	Dimensions: MILLIMETRES	Drawing No. NP 663.2 Sheet 2 of 2

Drawing No. NP 664.1			Related Drawing P 636			Before using this drawing, confirm that it has not been superseded.			© CROWN COPYRIGHT								
Department for Transport			Title: Regulatory Signs RESTRICTED ZONE ENDS			Issue: Date: A: 14.12.06 B: C:			Drawn by: L.W. Approved by: R.M.			Dimensions: MILLIMETRES			Drawing No. NP 664.1		
NP664x1																	
15 10 (gap) 90 10 (bar) 15r 1030 600 Restricted Zone ENDS 450 dia 600 50 x-ht 75 x-ht																	
NOTES: — 1. The legends are from the Transport Heavy alphabet at the x-heights shown. 2. The roundel dimensions are proportional to those shown on drawing P 636. 3. The tile outlines do not form part of the signs. 4. COLOURS : Backgrounds ----- WHITE Legends, Borders & Diagonal Bars ---- BLACK Roundels & Symbols ----- GREY																	

NOTES: 1. The legend is from the Transport Heavy alphabet at the x-height shown.


2. The dimensions of the roundel are proportional to those shown on drawing P 636.

3. The tile outlines do not form part of the signs.

4. COLOURS : Background (No waiting panel) --- YELLOW
Background (No loading panel) --- WHITE
Legends & Borders --- BLACK
Roundel & Bar --- RED
Roundel background --- BLUE

5. DIMENSIONS : x-height is in millimetres, other dimensions are in stroke widths. ($4sw = x\text{-height}$)

6. See sheet 2 for other variants.

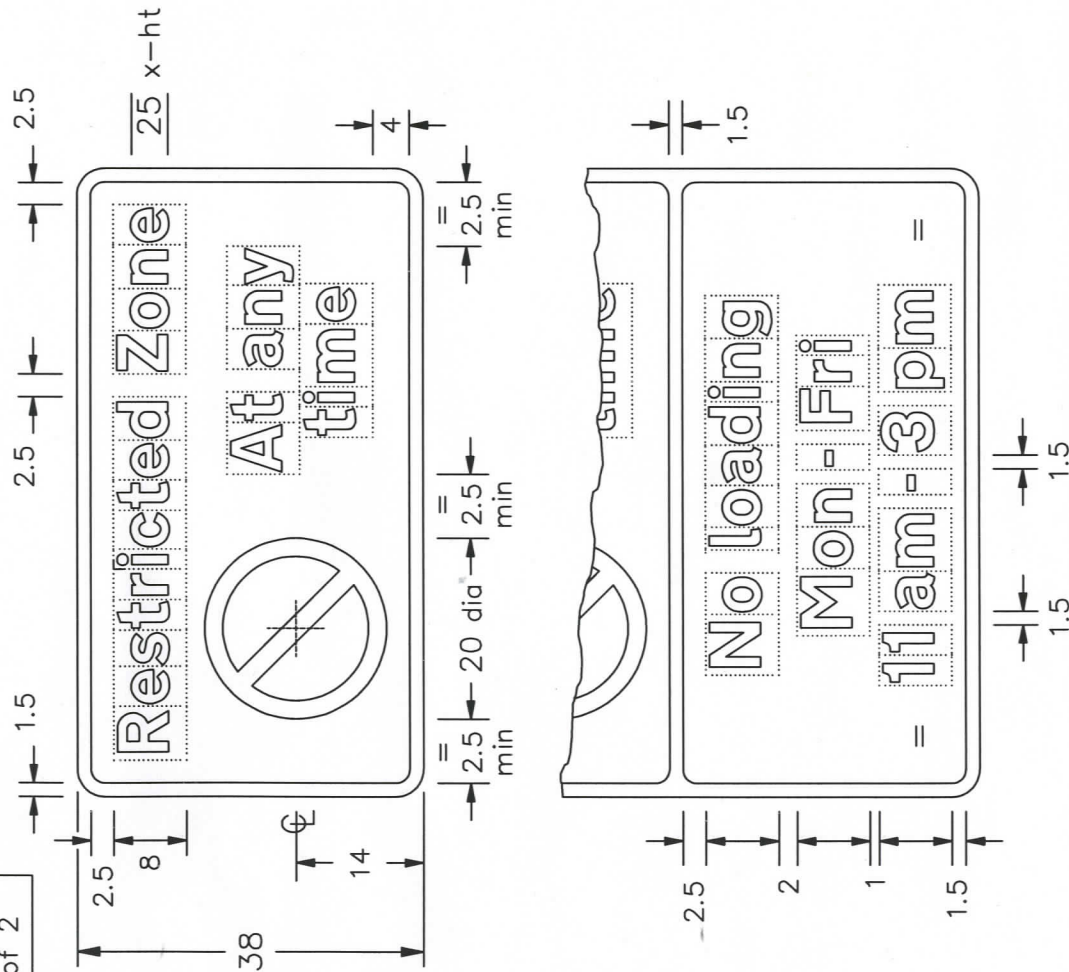

NP637x4-1

Department for Transport	Title: Regulatory Signs RESTRICTED ZONE WAITING and LOADING PROHIBITION	Issue: A: 31.8.07 B: C:	Drawn by: L.W. Approved by: R.M.	Dimensions: SEE NOTE 5	Drawing No. NP 637.4 Sheet 1 of 2

