



GT50/24/0011


**ROAD TRAFFIC REGULATION ACT 1984 – SECTIONS 64 AND 65
SPECIAL DIRECTIONS**


The Secretary of State for Transport, in exercise of his powers under Sections 64 and 65 of the Road Traffic Regulation Act 1984, and of all other powers enabling him in that behalf, and having regard to Direction 59 of the Traffic Signs General Directions 2002 (Part II to SI 2002/3113, "the 2002 Directions"), hereby:-

1. directs that, notwithstanding the provisions of Direction 24(4) of the 2002 Directions, the road markings shown in diagrams 1018.1 and 1019 in Schedule 6 to the Traffic Signs Regulations 2002 (Part I to SI 2002/3113, "the 2002 Regulations") need not be used in conjunction with the sign shown in diagram 637.2 in Schedule 2 to those Regulations, within the area outlined in yellow on the attached plan numbered GT50/24/0011-1.


Dated...*28 March*.....2011

Signed by authority of the Secretary of State

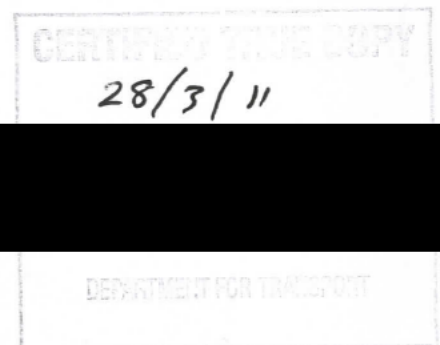

 .....


A Grade 7 Official of the Department for Transport

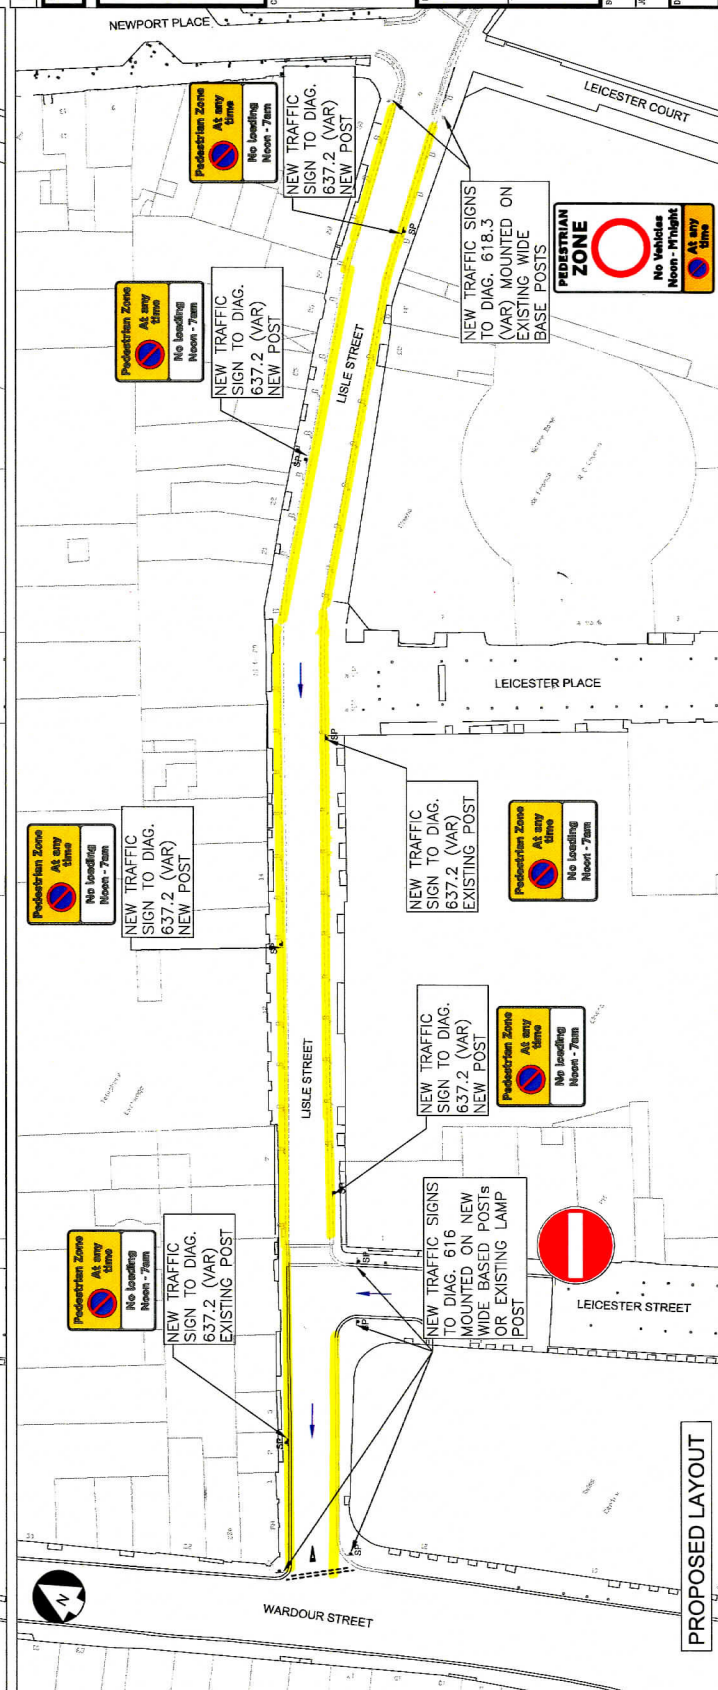

REV	DATE	BY	DESCRIPTION	CHK	APP																												
CONSULTATION																																	
DRAWING STATUS:																																	
 West One Infrastructure Services 10th Floor 64 Victoria Street London SW1E 6QP Tel: +44 (0) 20 7811 6300 Fax: +44 (0) 20 7811 6301 http://www.westonejv.co.uk  City of Westminster SAFE STREETS City Commissioner of Transportation USLE STREET DIT APPROVAL APPLICATION USLE STREET PEDESTRIANISATION <table><tr><td>DATE</td><td>16.12.2010</td><td>MC</td><td>RECOMMUN</td><td>CDCCS</td><td>APPROVED</td><td>SEP</td></tr><tr><td>CALC & P</td><td>N.T.S</td><td></td><td></td><td>MDWH</td><td>JWH</td><td>A3</td></tr><tr><td>USN</td><td colspan="2">11676988</td><td colspan="2">PROJECT NO.</td><td colspan="2">9437</td></tr><tr><td colspan="3">11676988-CD-10</td><td colspan="2">REC</td><td colspan="2">-</td></tr></table>						DATE	16.12.2010	MC	RECOMMUN	CDCCS	APPROVED	SEP	CALC & P	N.T.S			MDWH	JWH	A3	USN	11676988		PROJECT NO.		9437		11676988-CD-10			REC		-	
DATE	16.12.2010	MC	RECOMMUN	CDCCS	APPROVED	SEP																											
CALC & P	N.T.S			MDWH	JWH	A3																											
USN	11676988		PROJECT NO.		9437																												
11676988-CD-10			REC		-																												
TITLE																																	
PROJECT:																																	
DRAWING NO:																																	

This map is reproduced from Ordnance Survey material with the permission of Ordnance Survey on behalf of the Controller of Her Majesty's Stationery Office © Crown copyright. Unauthorised reproduction infringes Crown copyright and may lead to prosecution or civil proceedings. (WCC)(LA 10003597)