



GT50/163/0001

**ROAD TRAFFIC REGULATION ACT 1984 - SECTIONS 64 AND 65
AUTHORISATION OF TRAFFIC SIGNS AND SPECIAL DIRECTIONS**

The Secretary of State for Transport, in exercise of her powers under Sections 64 and 65 of the Road Traffic Regulation Act 1984, and of all other powers enabling her in that behalf, for the purpose of informing road users of a part-time width restriction enforced by a bollard at Pilsworth Road, Heywood in the Metropolitan Borough of Rochdale, hereby:-

1. authorises the erection at or within 5 metres of the site shown by a purple cross on the attached plan numbered GT50/163/0001-1 of a variable message traffic sign (hereinafter referred to as "the authorised sign") conforming as to size, colour and character with the sign type B shown in drawing GT50/163/0001-2; and
2. directs that the authorised sign shall show a blank grey face when the associated bollard is not raised; and
3. directs that it is a condition of this authorisation that the authorised sign may be placed only to indicate the effect of a corresponding Traffic Regulation Order; and
4. directs that the authorised sign shall only be erected at the said site if the apparatus (including the content of all instructions stored in or executable by it) used in connection with it is of a type which has been approved by the Secretary of State; and



GT50/163/0001

5. directs without prejudice to any statutory provision to the like effect, that it is a condition of this authorisation that the erection of the authorised sign at the said site shall continue to have effect only until such day as may be appointed by one month's notice given by the Secretary of State in writing to the traffic authority for the removal or alteration of the authorised sign and on that day the said authorisation shall, without prejudice to the giving of any further authorisation or direction, cease to have effect.

The provisions of Regulations 12, 18 and 19 of the Traffic Signs Regulations 2002 (Part I of SI 2002 No. 3113) shall apply to the authorised sign in the same manner as they apply to the sign shown in diagram 629A in Schedule 2 to those Regulations.

Dated 12 January 2012

Signed by authority of the Secretary of State

[Redacted Signature]

A Delegated Official of the Department for Transport

CERTIFIED TRUE COPY

[Redacted Signature]

25/1/2012
DEPARTMENT FOR TRANSPORT

SCALE WITH CAUTION AS DISTORTION CAN OCCUR 0 1 2 3 4 5 6 7 8 9 10cm

BROADFIELD

Land required for turning head

Build-out

Plant unit for rising bollard

Over-run area

Rising Bollard

7'-6" width restriction

TVCB's

Department for Transport

Date

12/1/2012

No.

GT50/163/0001-1

PILSWORTH ROAD



impact
 Rochdale Metropolitan Borough Council working in partnership with Mouchel Partners and Agilis to support regeneration
 HIGHWAYS AND ENGINEERING SERVICE
 Head of Service:
 D. Forrester
 B.Sc., M.B.A., C.Eng., M.I.C.E.
 TRAFFIC AND ROAD SAFETY UNIT
 Manager:
 A. Shaw
 I Eng. A.M.I.C.E., F.I.H.I.E.

Project
 PILSWORTH AREA
 7'-6" WIDTH RESTRICTION
 BETWEEN 8PM & 6AM.
 Title
 WIDTH RESTRICTION
 & TURNING HEAD

Drawn JK	Traced	Checked	Safety Audit Check
Scale 1:500		Date April 2010.	
Dwg No. H60/932/10			

SCALE WITH CAUTION AS DISTORTION CAN OCCUR

1 2 3 4

A

B

C


D

E

Department for Transport

Date 12/1/2012

No. 6T50/163/0001-2

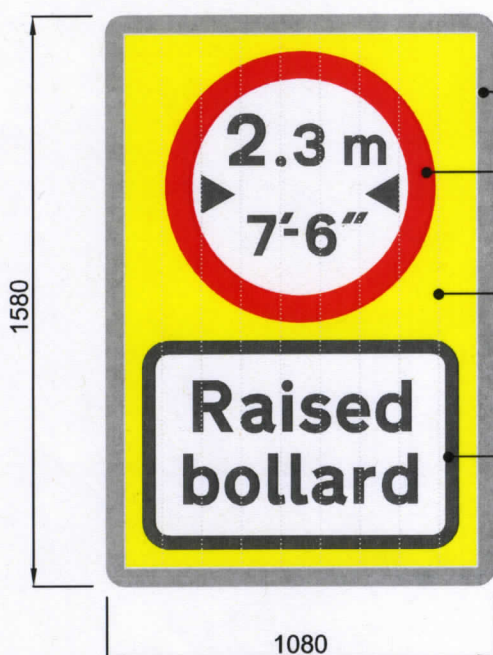

Grey backing board.

750 dia. sign to Diag 629.A.

Rotating Plank type Variable Message Sign (VMS) with yellow backing board (all DG reflective). The VMS Sign will rotate to present a blank grey face to motorists between 6am and 8pm.

Supplementary plate 'x' height to be 100mm.

SIGN TYPE 'B'.

impact partnership

Rochdale Metropolitan Borough Council working in partnership with Mouchel and Agilisys to support regeneration

Project
PILSWORTH ROAD, HEYWOOD
PROPOSED NIGHTIME
WIDTH RESTRICTION ORDER.

Drawn
JK

Check'd & Approv'd

Safety
Audit
Check

HIGHWAYS & ENGINEERING SERVICE
Director: D. Nicholson

HIGHWAY NETWORK OPERATIONS
Manager: C. Founds

Title
7'-6" WIDTH RESTRICTION
BETWEEN 8PM-6AM.
VARIABLE MESSAGE SIGN B
(REVISED)

Scale
1:20

Date
Jan 2011

Dwg No.
H60/1065/2/5 (A)

A4

F