



GT50/119/0004

**ROAD TRAFFIC REGULATION ACT 1984 – SECTIONS 64 AND 65
SPECIAL DIRECTIONS**


The Secretary of State for Transport, in exercise of his powers under Sections 64 and 65 of the Road Traffic Regulation Act 1984, and of all other powers enabling him in that behalf, and having regard to direction 59 of the Traffic Signs General Directions 2002 (Part II to SI 2002/3113, “the 2002 Directions”), hereby:-


directs that, notwithstanding the provisions of direction 24 of the 2002 Directions, a sign to diagram 639.1B in Schedule 2 to the Traffic Signs Regulations 2002 (Part I to SI 2002/3113), on which the upper panel is varied to diagram 650.2 and the lower panel is varied to diagram 660.4, may be used in conjunction with a road marking to diagram 1017 and a road marking to diagram 1028.3 with no legend, in Schedule 6 to those Regulations, within the vicinity of the site marked with a green cross on the attached set of plans numbered GT50/091/0001-1.



Dated.....*9 May*.....2011
Signed by authority of the Secretary of State


[Redacted Signature]

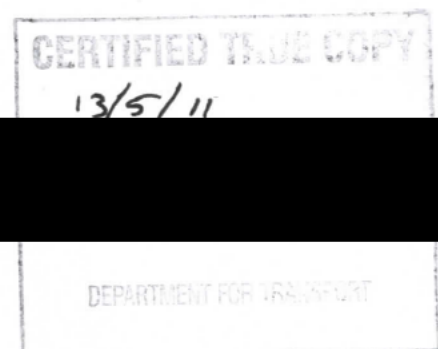
.....
A Grade 7 Official of the Department for Transport

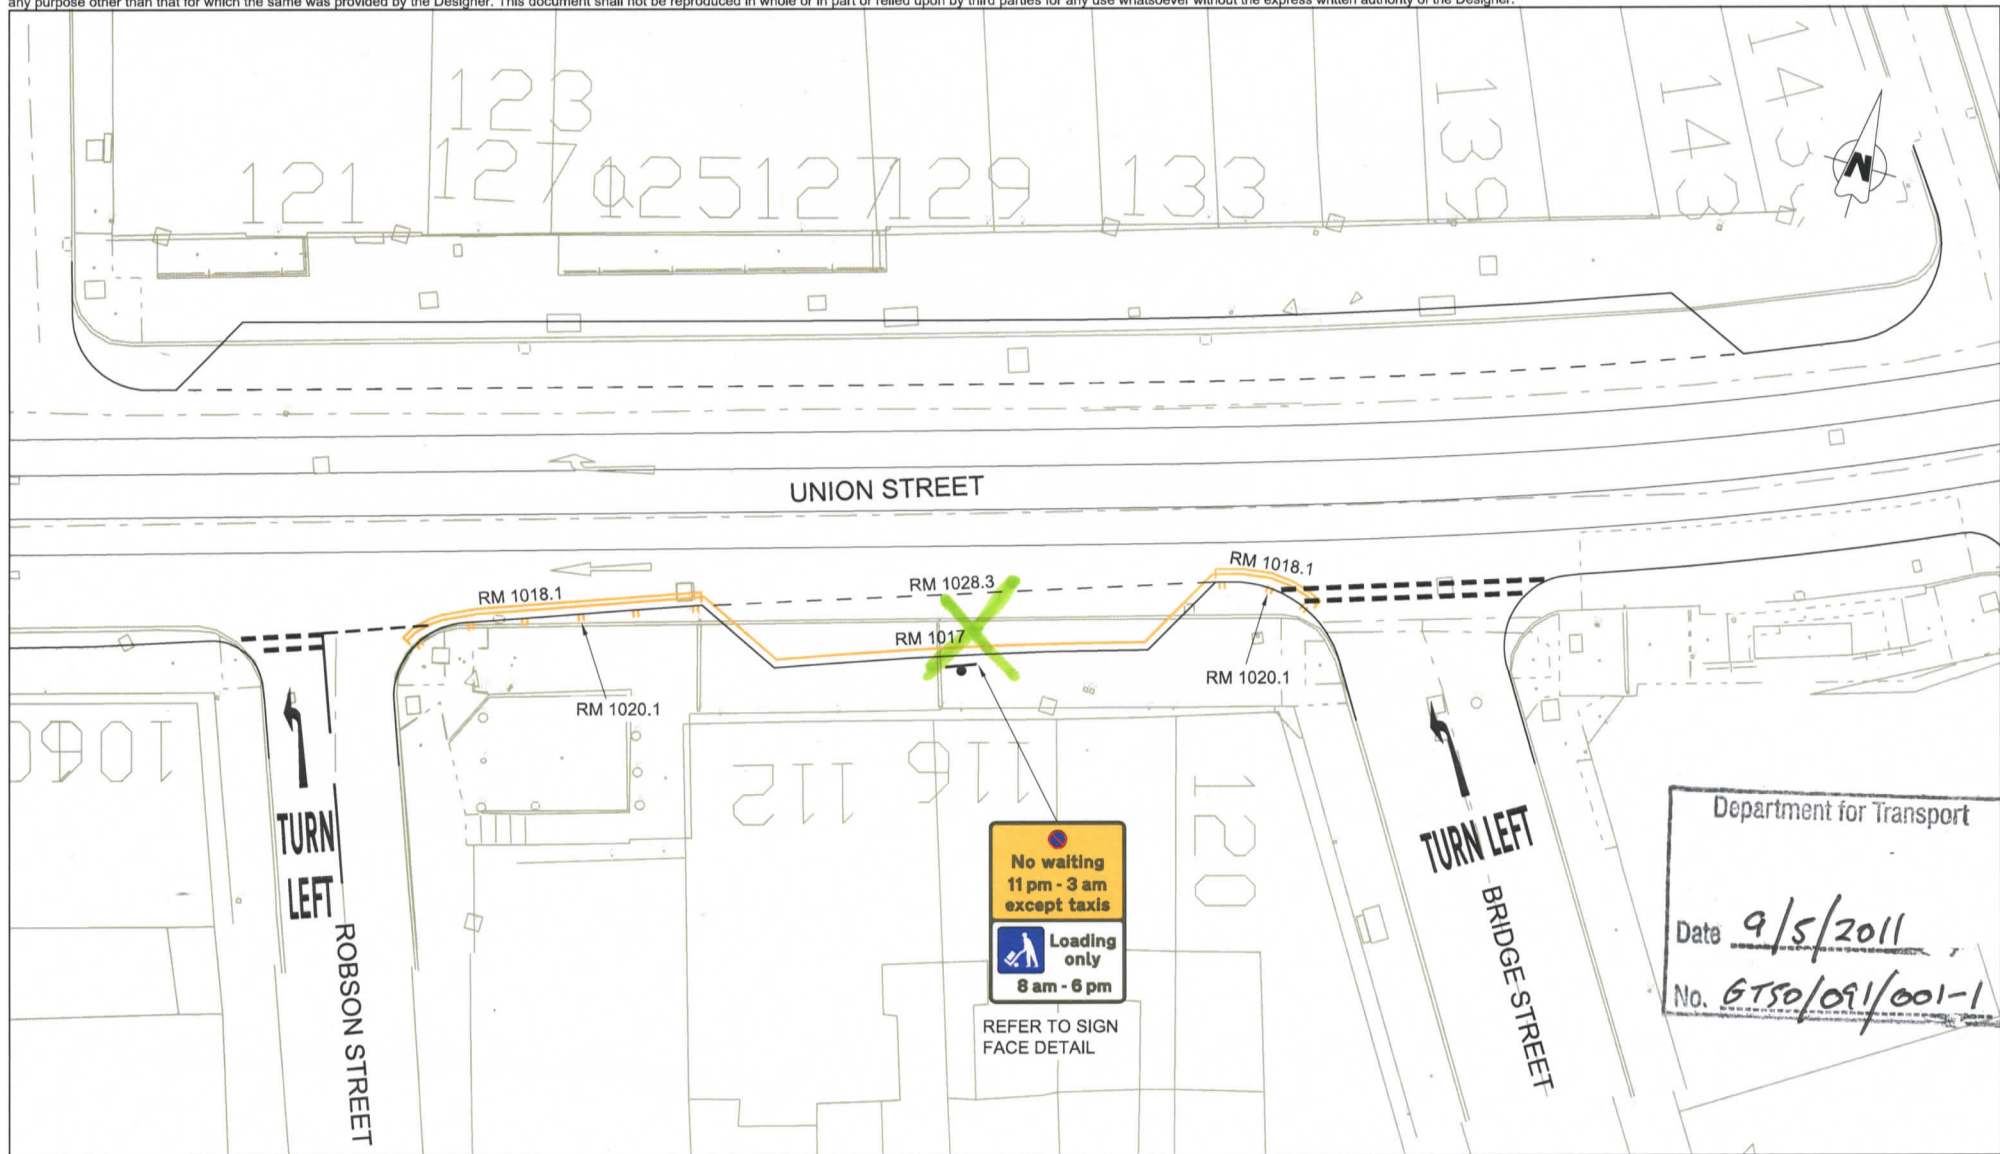



										Client: <div> GMPTE</div>		Design: MSW		MANCHESTER METROLINK PHASE 3B OLDHAM ROCHDALE							
												CAD: MSD									
										<div> MPT Léon O'Rourke VolkerRail Thales</div>		Chk'd: MSW		Title: DfT AUTHORISATION SPECIAL DIRECTION							
												App'd: DD									
												Scale: 1:200		Drg No' MPT3A-OTC-06-TDG-770				Rev: D01			
										Date: 14.02.11											
D01 14.02.11 FOR DfT APPROVAL										MSDMSW		DD									
Rev		Date		Detail						Made		Chk'd		App'd							

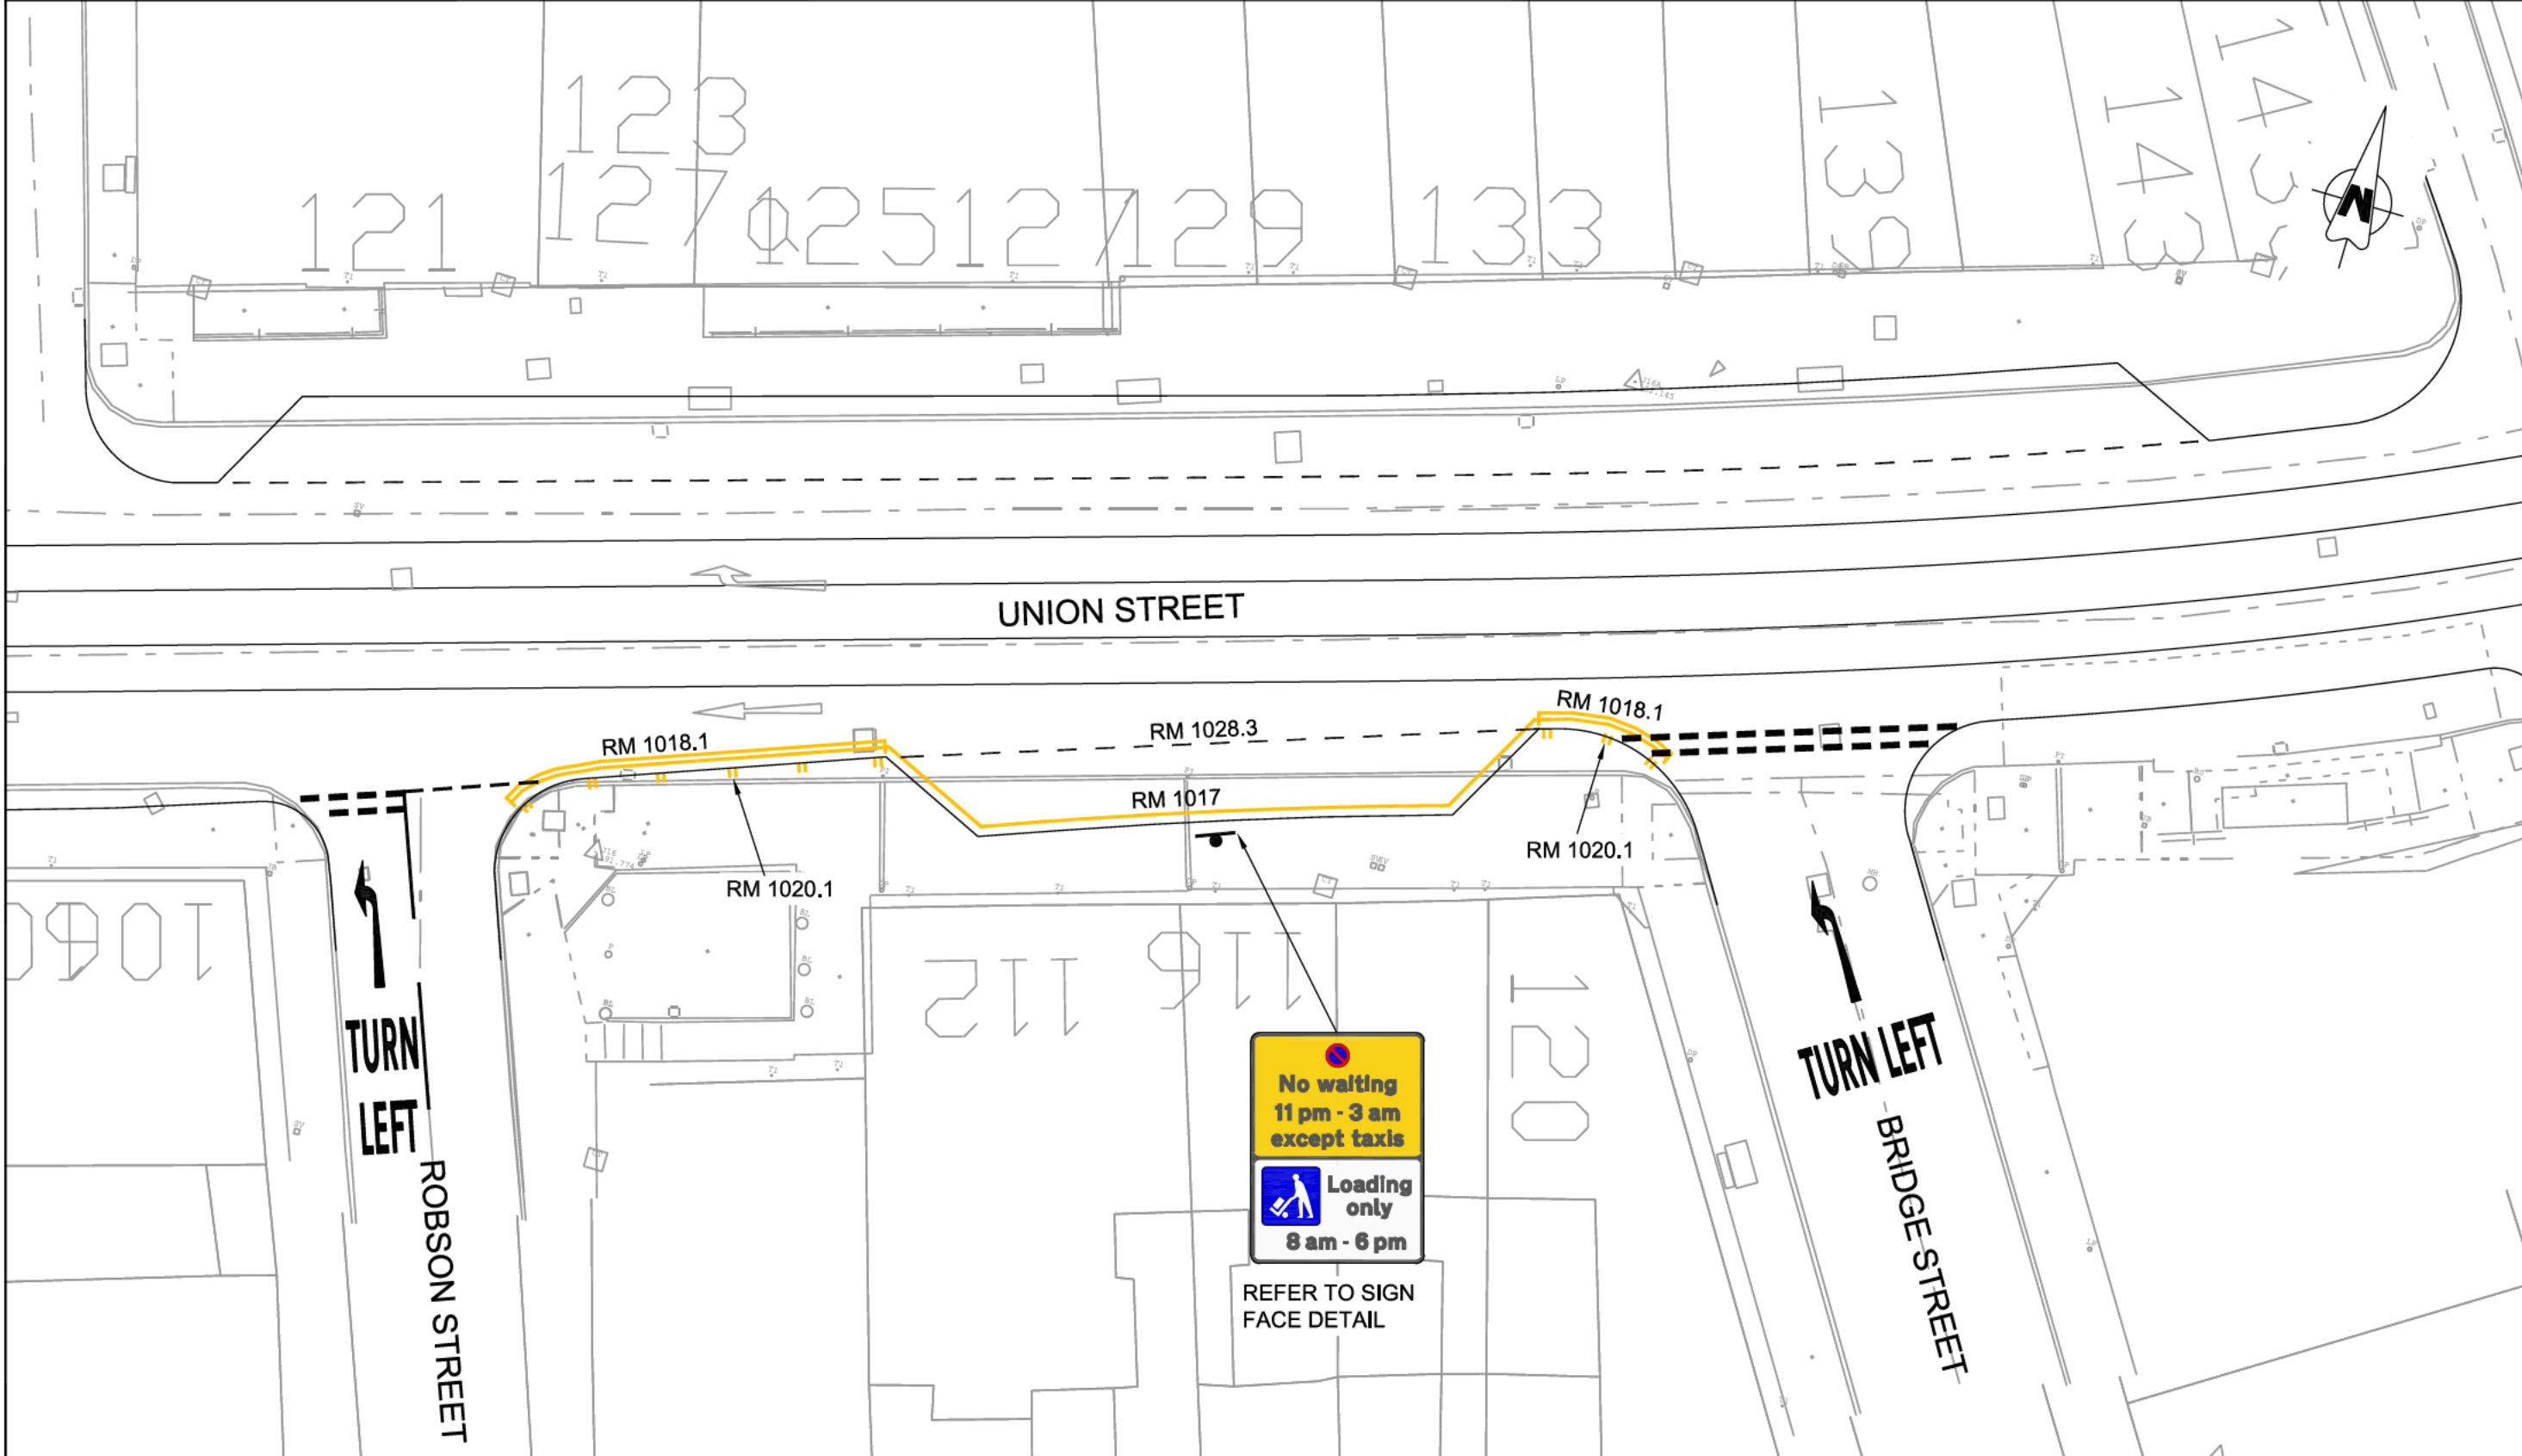

												<div>Client:</div> <div></div> <div>GMPTE</div>			<div>Design:</div> MSW			MANCHESTER METROLINK PHASE 3B OLDHAM ROCHDALE							
															<div>CAD:</div> MSD										
															<div>Chk'd:</div> MSW			Title: DfT AUTHORISATION SPECIAL DIRECTION							
															<div>App'd:</div> DD										
															<div>Scale:</div> 1:200										
															<div>Date:</div> 14.02.11			Drg No' MPT3A-OTC-06-TDG-770						Rev: D01	
												</													



Scheme Ref.			
Sign	Ref. 639.1B	x-height	20.0
Letter colour	BLACK	SIGN FACE	
Background	WHITE/YELLOW	Width	300mm
Border	BLACK	Height	405mm
Material	Class RA2 (12899-1:2007)	Area	0.12sq.m

--	--	