



GT50/166/0003

**ROAD TRAFFIC REGULATION ACT 1984 – SECTIONS 64 AND 65  
SPECIAL DIRECTIONS**

The Secretary of State for Transport, in exercise of his powers under Sections 64 and 65 of the Road Traffic Regulation Act 1984, and of all other powers enabling him in that behalf, and having regard to Direction 59 of the Traffic Signs General Directions 2002 (Part II of SI 2002/3113, "the 2002 Directions"), hereby:-


1. directs that, notwithstanding the provisions of Direction 24(1) of the 2002 Directions, the road marking shown in diagram 1028.2 in Schedule 6 to the Traffic Signs Regulations 2002 (Part I of SI 2002/3113, "the 2002 Regulations") need not be used in conjunction with the sign shown in diagram 650.1 in Schedule 2 to the 2002 Regulations, on the length of road marked in blue on the attached plan numbered GT50/166/0003-1.


Dated.....*4 July*.....2011

Signed by authority of the Secretary of State



A Delegated Official of the Department for Transport

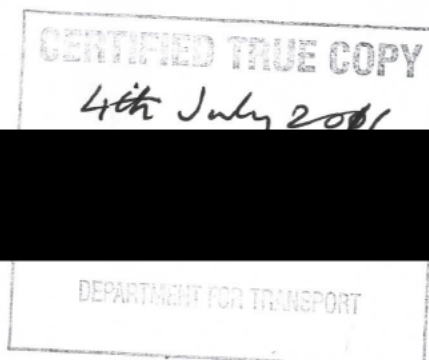

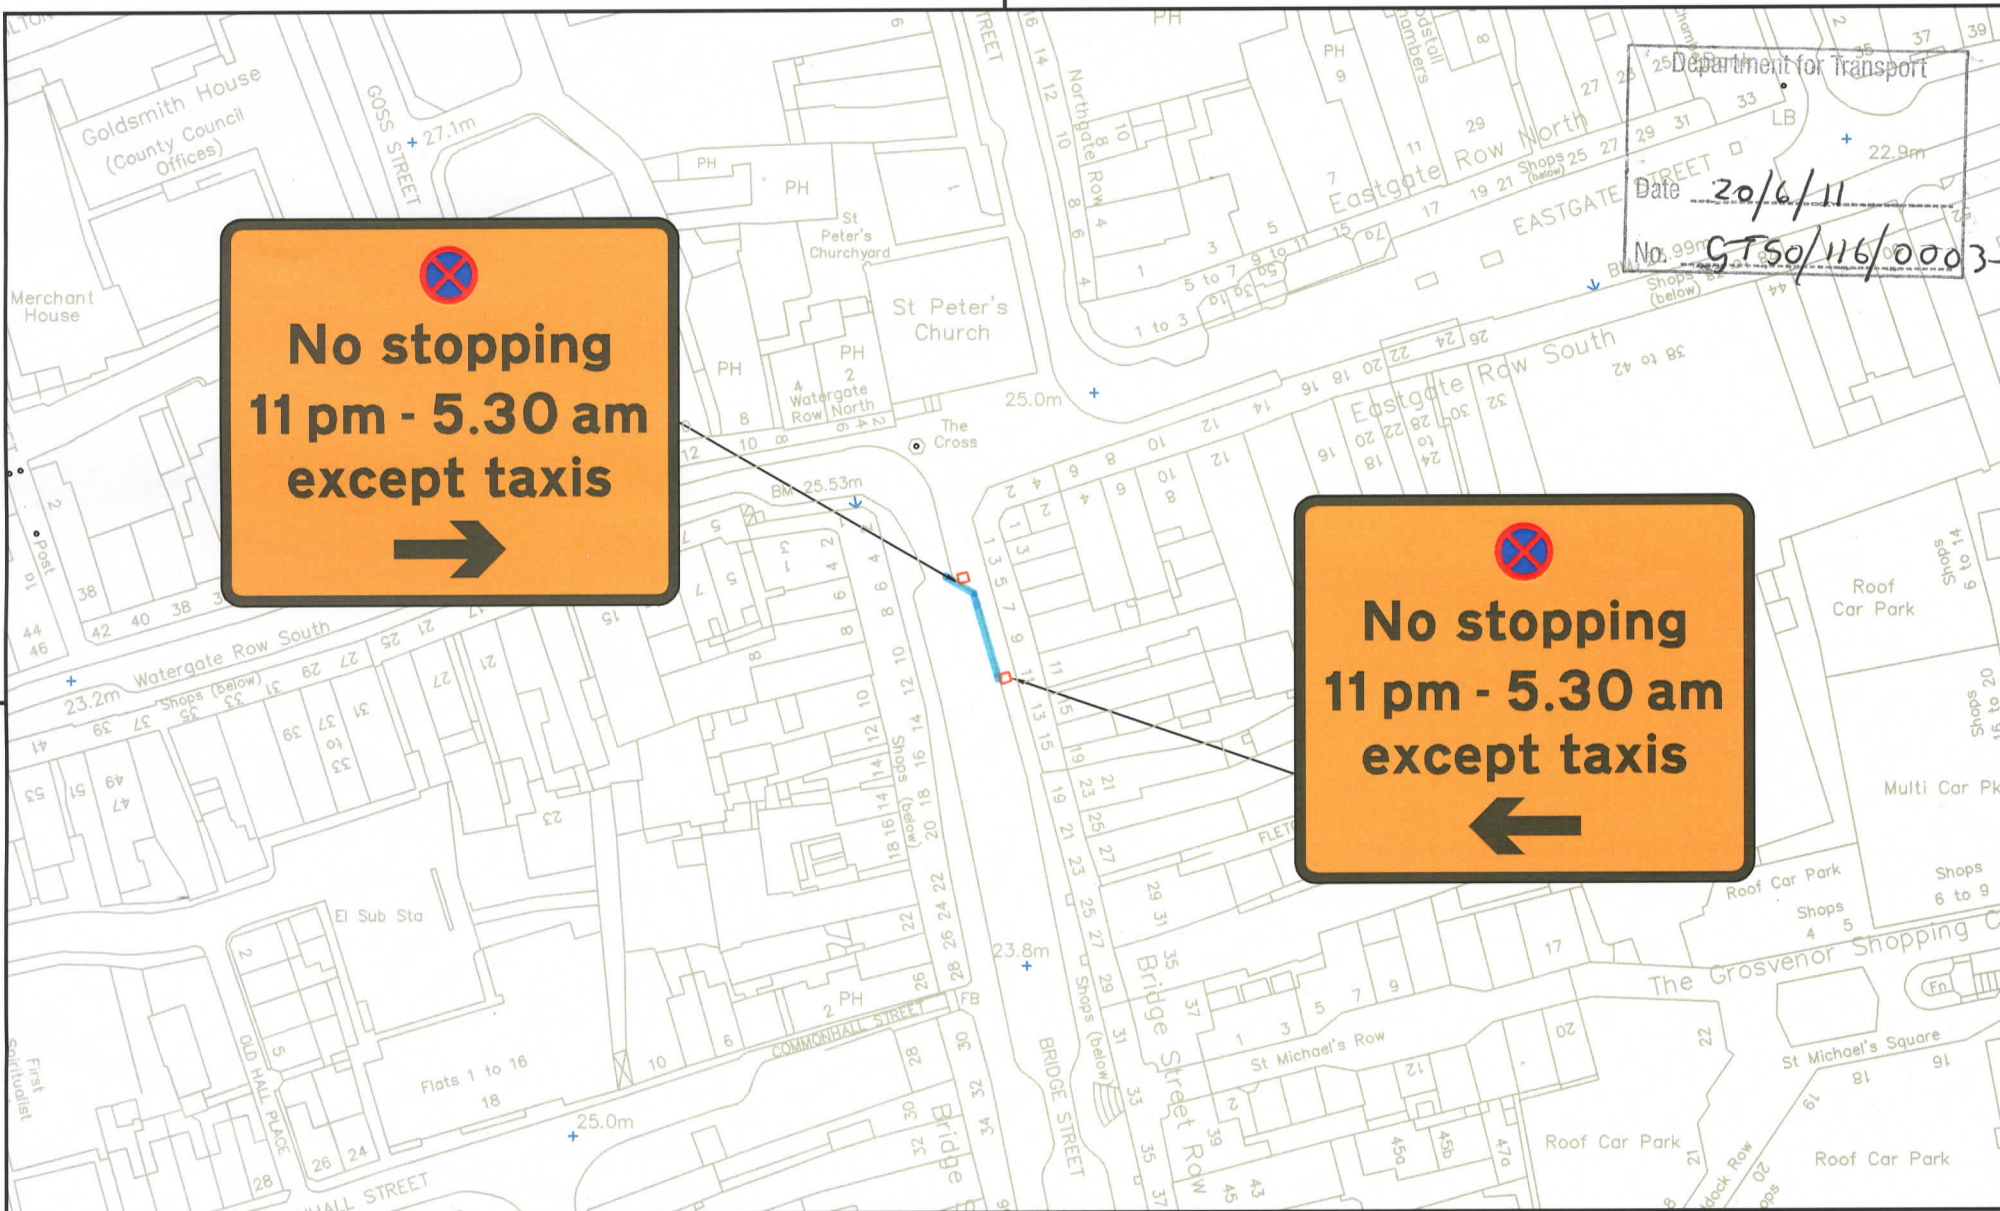

Department for Transport  
 Date 20/6/11  
 No. GT50/116/0003



Cheshire West  
and Chester

Project:

**Bridge Street  
Taxi Rank  
Signing Restrictions**

Drawn by: Adam McKinney

Checked by: Graham Lowe

Date: March 2011

Scale at A4: NTS

Drawing No:

Phase/Rev: