



GT50/006/0002

**ROAD TRAFFIC REGULATION ACT 1984 - SECTIONS 64 AND 65
AUTHORISATION OF TRAFFIC SIGNS AND SPECIAL DIRECTIONS**

The Secretary of State for Transport, in exercise of his powers under Sections 64 and 65 of the Road Traffic Regulation Act 1984, and of all other powers enabling him in that behalf, for the purpose of informing road users of waiting restrictions in Smallbrook Queensway, Birmingham in the vicinity of Birmingham New Street Station, hereby:-

1. authorises the erection at or within 5 metres of the sites indicated schematically on the attached plan numbered GT50/006/0002-1 of a traffic sign (hereinafter referred to as "the authorised sign"), conforming as to size, colour and character with that shown in the attached drawing numbered GT50/006/0002-2; and
2. directs that, notwithstanding the provisions of Direction 24(1) of The Traffic Signs General Directions 2002 (Part II of SI 2002/3113) the authorised sign shall only be used with the road marking to diagram 1017 (when 200mm wide) and the road marking to diagram 1028.2 in Schedule 6 of The Traffic Signs Regulations 2002 (Part I of SI2002/3113, "the 2002 Regulations"); and
3. directs that it is a condition of this authorisation that the authorised signs shall be erected only to indicate the effect of a corresponding Traffic Regulation Order; and



GT50/006/0002


4. directs, without prejudice to any statutory provision to the like effect, that it is a condition of this authorisation that the erection of the authorised signs at or near the said sites shall continue to have effect only until such day as may be appointed by one month's notice given by the Secretary of State in writing to the traffic authority for the removal or alteration of the authorised sign and on that day the said authorisation shall, without prejudice to the giving of any further authorisation or direction, cease to have effect.

5. directs that, notwithstanding anything to the contrary contained in the preceding paragraph, the authorised sign shall be retained for no longer than 10 months from the date of this authorisation.


The provisions of Regulations 12, 17, 18 and 19 of the 2002 Regulations shall apply to the authorised sign in the same manner as they apply to the sign shown in diagram 650.1 in Schedule 2 to those Regulations.


Dated 2 September 2011

Signed by authority of the Secretary of State

 


A Delegated Official of the Department for Transport

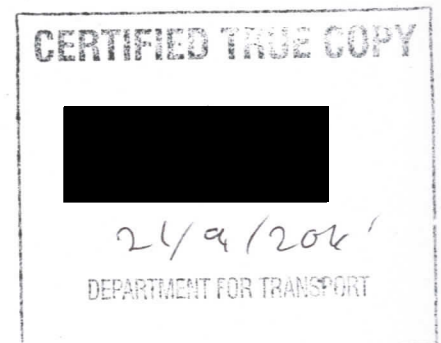

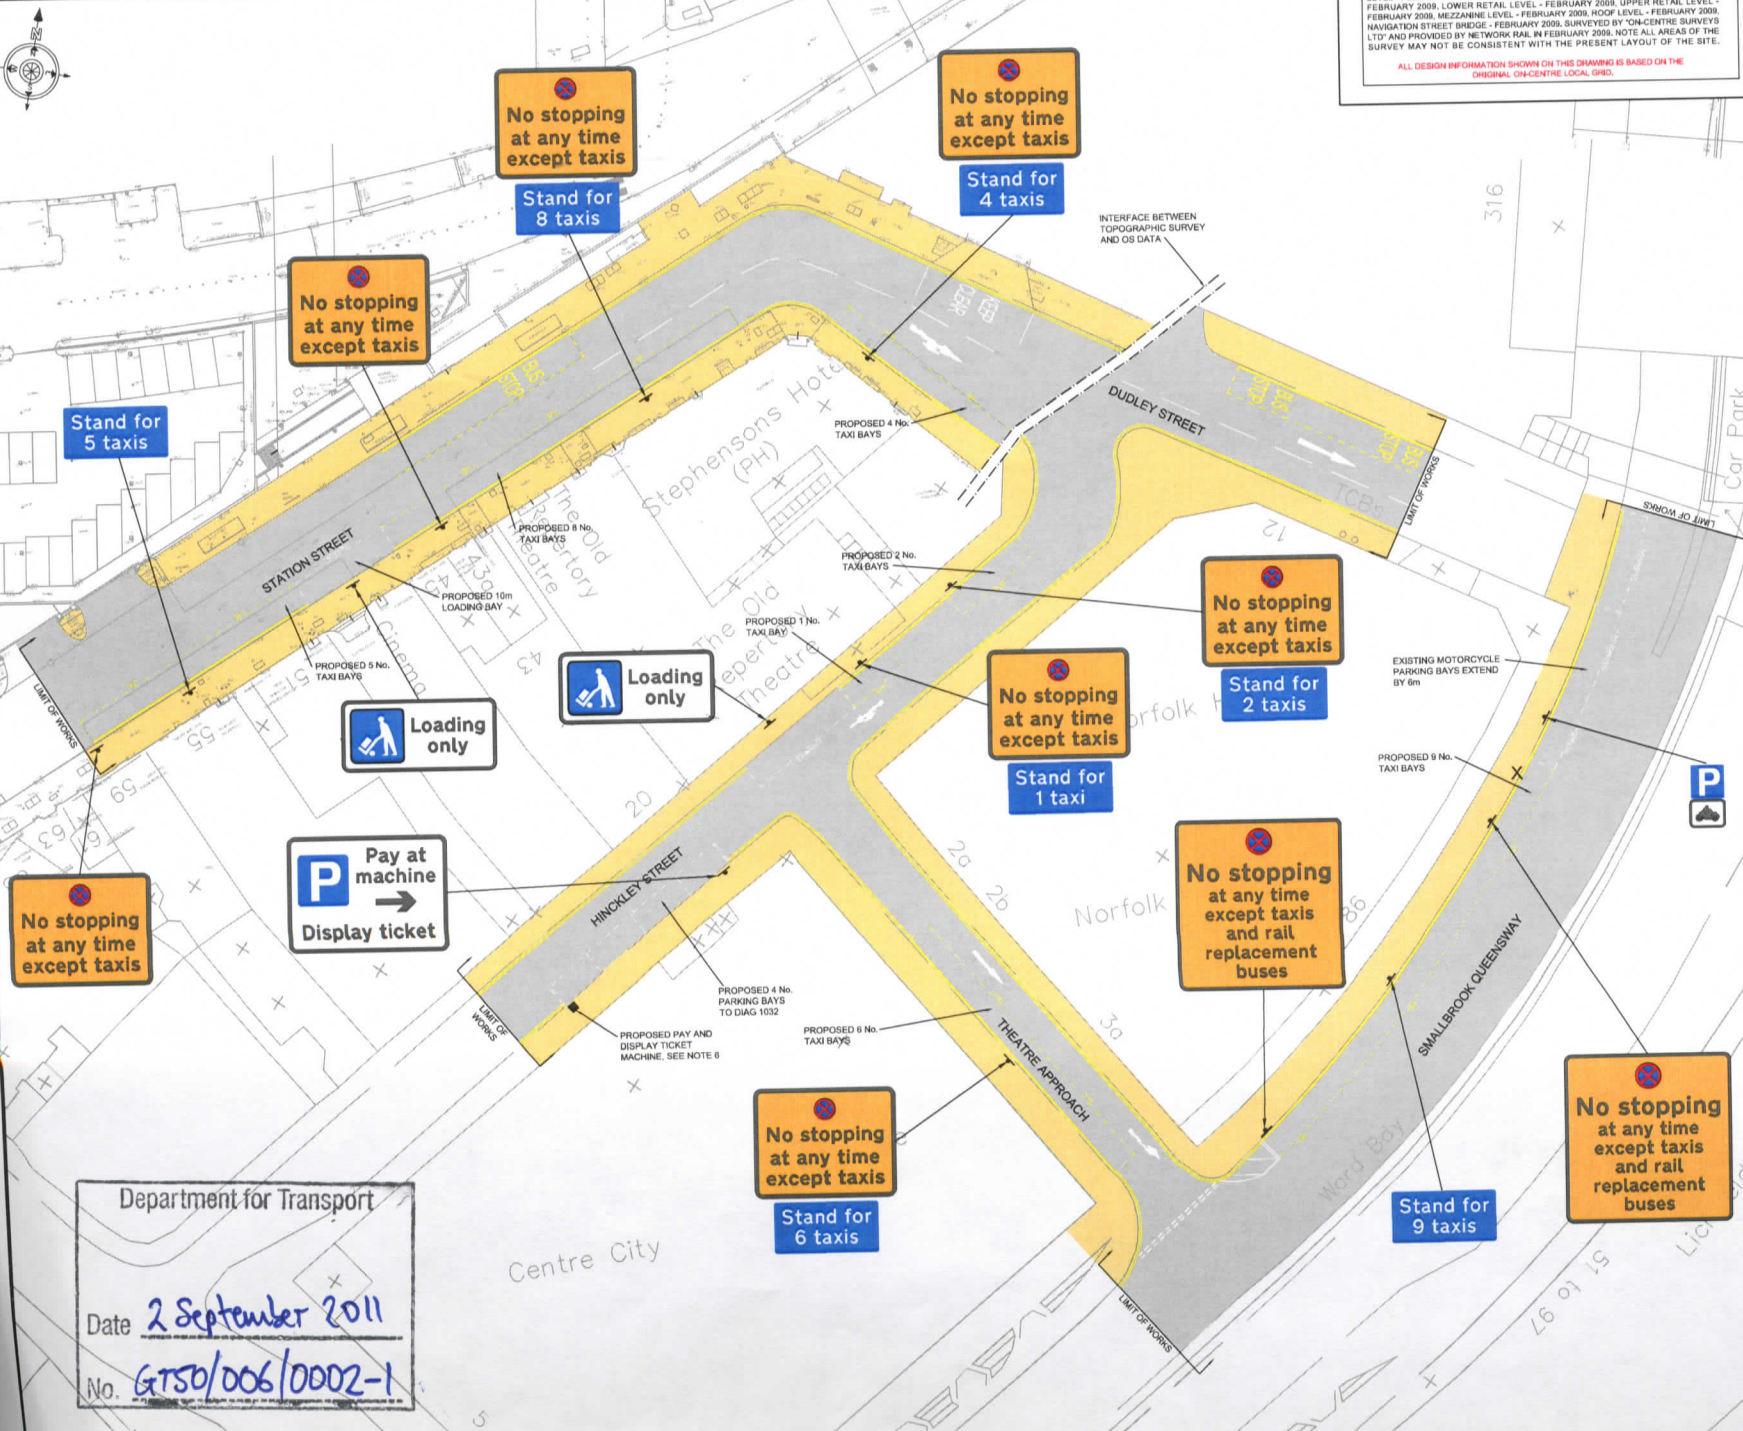

THIS DRAWING IS BASED UPON THE LATEST SURVEY INFORMATION FOR BASEMENT LEVEL - FEBRUARY 2009, PLATFORM LEVEL - FEBRUARY 2009, CONCOURSE LEVEL - FEBRUARY 2009, LOWER RETAIL LEVEL - FEBRUARY 2009, UPPER RETAIL LEVEL - FEBRUARY 2009, MEZZANINE LEVEL - FEBRUARY 2009, ROOF LEVEL - FEBRUARY 2009, NAVIGATION STREET BRIDGE - FEBRUARY 2009, SURVEYED BY 'ON-CENTRE SURVEYS LTD' AND PROVIDED BY NETWORK RAIL IN FEBRUARY 2009. NOTE ALL AREAS OF THE SURVEY MAY NOT BE CONSISTENT WITH THE PRESENT LAYOUT OF THE SITE.
 ALL DESIGN INFORMATION SHOWN ON THIS DRAWING IS BASED ON THE ORIGINAL ON-CENTRE LOCAL GRID.

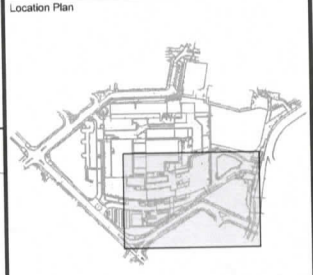

- Notes/Legend
- THIS DRAWING IS BASED UPON TOPOGRAPHIC SURVEY AND ORDINANCE SURVEY MATERIAL, WITH THE PERMISSION OF HER MAJESTY'S STATIONERY OFFICE © CROWN COPYRIGHT. UNAUTHORISED REPRODUCTION INFRINGES CROWN COPYRIGHT AND MAY LEAD TO PROSECUTION OF CIVIL PROCEEDINGS (10902379).
 - INTERFACE BETWEEN TOPOGRAPHIC SURVEY AND ORDINANCE SURVEY IS SHOWN WITH ERROR, TOPOGRAPHIC SURVEY TAKES PRECEDENCE IN AREAS OF CONFLICT.
 - ALL TRAFFIC SIGNS AND ROAD MARKINGS ARE TO THE REQUIREMENTS OF THE TRAFFIC SIGNS REGULATIONS AND GENERAL DIRECTIONS, 2002.
 - EXISTING ROAD MARKINGS ARE SHOWN AS INDICATIVE ONLY.
 - REMOVAL OF THE THREE PAY AND DISPLAY CAR PARK SPACES ON DUDLEY STREET AND THEIR SUBSEQUENT NON REPLACEMENT COULD BE SUBJECT TO A COMPENSATION EVENT. AGREEMENT TO BE REACHED BETWEEN NETWORK RAIL AND BCC.
 - SIGN PLATE TO DIAG 650.1 THAT CONTAINS ADDITIONAL TEXT AND AUTHORISED VEHICLES' SUBJECT TO APPROVAL BY THE DT.
 - LOCATION OF TAXI DETECTORS SHOWN ARE FOR USE AS A TAXI MANAGEMENT SYSTEM. EXACT POSITIONS TO BE AGREED WITH BCC. DETAILS OF SYSTEM TO BE DEVELOPED WITH CHOSEN MANUFACTURER.

- KEY
- PROPOSED ROAD MARKINGS
 - PROPOSED TRAFFIC SIGN LOCATION
 - INDICATIVE LOCATION OF TAXI DETECTORS

Rev	Date	Description of Revisions	Drawn	Check	Appr
B06	18/11	SMALLBROOK QUEENSWAY SIGNS AMENDED	GH	DPS	SA
B05	06/7/10	REVISED FOLLOWING BCC COMMENTS	GH	DPS	SA
B04	26/3/10	TAXI DETECTORS ADDED	GH	DPS	SA
B03	15/1/10	REVISED FOLLOWING BCC COMMENTS	GH	DPS	SA
B02	14/1/09	REVISED FOLLOWING BCC COMMENTS	SD	DPS	LR
B01	28/10/09	ORIGINAL ISSUE	GH	DPS	SA

FOR APPROVAL

The Mailbox
100 Wharfedale Street
Birmingham B1 1RT
(0121) 345 3000

ATKINS

The Acks,
10 Mulberry Street,
Birmingham,
West Midlands,
B1 1TF.

Telephone: (0121) 483 5000
Fac: (0121) 453 5050

Project: BIRMINGHAM NEW STREET STATION GATEWAY GRIP 5

Drawing Title: TEMPORARY TRAFFIC REGULATION ORDERS GENERAL ARRANGEMENT THEATRE APPROACH AREA

Design	Sup.	GH	Date
GEMMA HOWARD	Sup.	GH	28/10/09
GEMMA HOWARD	Sup.	GH	28/10/09
DARRIN SALMONS	Sup.	DPS	28/10/09
STEPHEN ASHTON	Sup.	SA	28/10/09

Department for Transport
 Date: 2 September 2011
 No. GTSO/006/0002-1



Scheme Ref. Birmingham New Street Station			
Sign Ref. 650.1 Modified	x-height	20.1	
Letter colour BLACK	SIGN FACE		
Background YELLOW	Width	355mm	
Border BLACK	Height	360mm	
Material Class RA2 (12899-1:2007)	Area	0.13sq.m	

Department for Transport

Date 2 September 2011

No. BTSD/006/0002-2

Notes/Legend

B02	15/01/11	FOR DFT APPROVAL	MT	WDR	ESB
B01	15/11/10	FOR DFT APPROVAL	MT	WDR	ESB
Rev	Date	Description of Revisions	Drawn	Checked	Approved

FOR APPROVAL

Network Rail

The Mailbox
100 Wharfside Street
Birmingham B1 1RT
(0121) 345 3000

Contractor(s)

ATKINS

The Axis,
10 Holliday Street,
Birmingham,
West Midlands,
B1 1TP

Telephone: 0121 453 5000
Fax: 0121 453 5050

Project

BIRMINGHAM NEW STREET
STATION
GATEWAY

Drawing title

SKETCH 050
NON-PRESCRIBED SIGN
TO DIAGRAM 650.1

Designed	MT	Sign	ESB	Date	15/11/10
Drawn	MT	Sign	ESB	Date	15/11/10
Checked	WDR	Sign	ESB	Date	15/11/10
Approved	ESB	Sign	ESB	Date	15/11/10

Scale(s)		EUR & Message
NOT TO SCALE		
Other Reference	Sheet	
5064224		
Drawing Number	Revision	
5064224-ATK-DWG-HW-7150	B02	