



GT50/153/0005

**ROAD TRAFFIC REGULATION ACT 1984 - SECTIONS 64 AND 65
AUTHORISATION OF TRAFFIC SIGNS AND SPECIAL DIRECTIONS**

The Secretary of State for Transport, in exercise of his powers under Sections 64 and 65 of the Road Traffic Regulation Act 1984, and of all other powers enabling him in that behalf, for the purpose of informing road users of parking restrictions in Ripon Close, Stockport, hereby:-

1. authorises the erection at or within 5 metres of the sites on the said road marked with two green spots on the attached plan numbered GT50/153/0005-1 of a traffic sign conforming as to size, colour and character with that shown in the attached drawing numbered NP 434, (hereinafter referred to as "the authorised sign"), save that the code identifier patch, times of operation and days of the week may be varied or omitted; and
2. directs that the signs shown in diagrams 660 or 660.3 in Schedule 2 to the Traffic Signs Regulations 2002 (Part I of SI 2002/3113, "the 2002 Regulations") may be erected in sufficient numbers to give adequate information to road users of waiting restrictions in force on the said road; and
3. directs that, notwithstanding the provisions of Direction 24(1) of the Traffic Signs General Directions 2002 (Part II of SI 2002/3113), the road markings shown in diagrams 1028.3, 1028.4, 1032 and 1033 in Schedule 6 to the 2002 Regulations need not be used in conjunction with a sign to diagram 660 or 660.3 in Schedule 2 to those Regulations, on the said road; and



GT50/1530005

4. directs that it is a condition of this authorisation that the authorised sign shall be erected only to indicate the effect of a corresponding Traffic Regulation Order; and

5. directs, without prejudice to any statutory provision to the like effect, that it is a condition of this authorisation that the erection of the authorised sign at or near the said site shall continue to have effect only until such day as may be appointed by one month's notice given by the Secretary of State in writing to the traffic authority for the removal or alteration of the authorised sign and on that day the said authorisation shall, without prejudice to the giving of any further authorisation or direction, cease to have effect.

The provisions of Regulations 12, 18 and 19 of the 2002 Regulations shall apply to the authorised sign in the same manner as they apply to the sign shown in diagram 663 in Schedule 2 to those Regulations.

Dated..... *9 June* 2011


Signed by authority of the Secretary of State

.....

A Delegated Official of the Department for Transport



This map is reproduced from Distance Survey material with the permission of Ordnance Survey on behalf of the Controller of Her Majesty's Stationery Office. Crown copyright licensed under reproduction through Ordnance Survey. All rights reserved. No part of this publication may be reproduced, stored in a retrieval system, or transmitted in any form or by any means, electronic, mechanical, photocopying, recording, or by any information storage or retrieval system, without the prior written permission of Ordnance Survey. (10001531) 2011

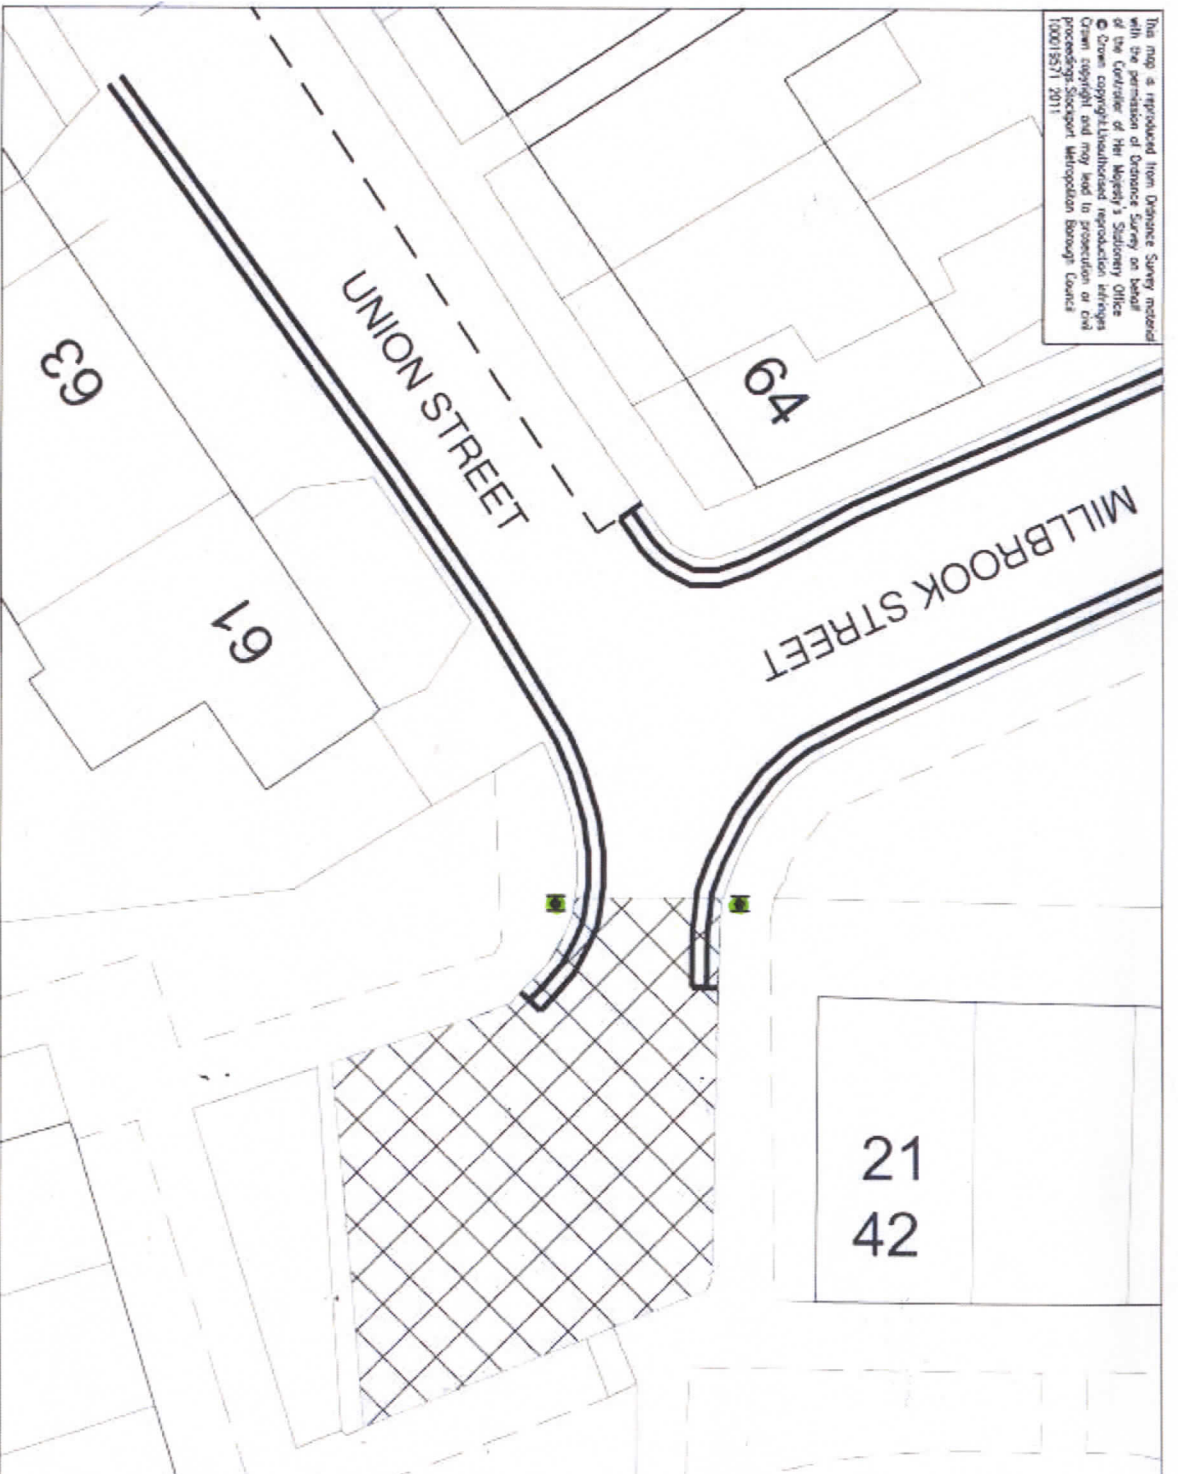

Department for Transport
 Date 9-06-2011
 No. GT5011531005-1

KEY

- Permit Parking Area
- No Waiting At Any Time
- Poles and Plates
- Permit holders parking only past this point
Mon - Sat 8am - 6pm
- Permit parking area ENDS
- Resident Parking (Existing)

SCG JOB No. M1548

JOB TITLE

RIPON CLOSE, STOCKPORT

DRAWING TITLE

PROPOSED PERMIT PARKING



STOCKPORT
 METROPOLITAN BOROUGH COUNCIL

TRAFFIC SERVICES
 NETWORK MANAGER
 103 WELLINGTON ROAD SOUTH
 STOCKPORT SK7 3JF
 Tel: 0161 474 4441
 Fax: 0161 474 4441

Stuart Jackson, Use. (Hons)
 SERVICE DIRECTOR, Environment

FORM No. NM17/01/L



Drawn	Engineer	Checked	Approved
DP	MT	AV	AV
Date 16/03/11	Date 16/03/11	Date 3/11	Date 3/11
Scale 1:250	Drawing No. NMB/4436/02		
Revision			

Drawing No.
NP 434
Sheet 1 of 2

Related Drawing
S 43

Before using this drawing, confirm that it has not been superseded.

© CROWN COPYRIGHT

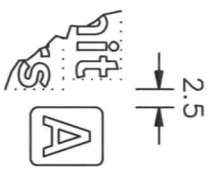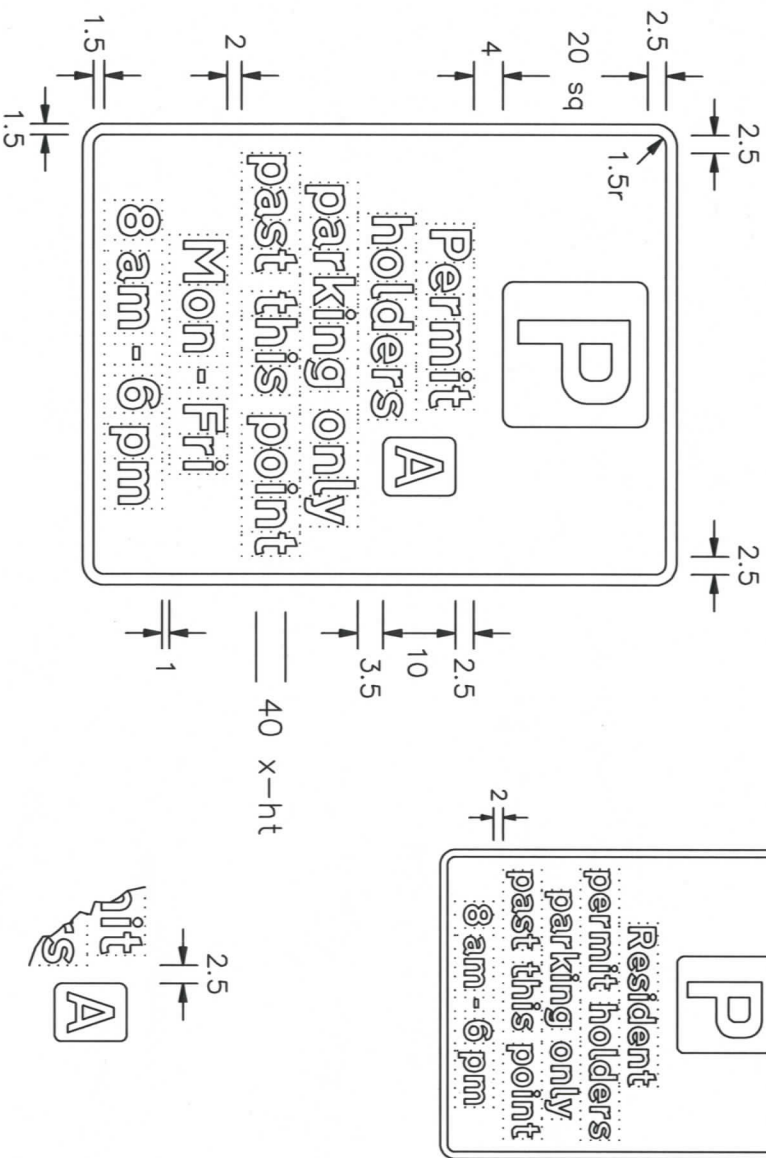


NOTES: 1. The legend is from the Transport Heavy alphabet at the x-height shown.

2. Details of the 'p' symbol are given on drawing S 43.

3. The tile outlines do not form part of the sign.

4. COLOURS : Background ----- WHITE
Legend & Border ---- BLACK
'p' symbol ----- WHITE
'p' Tile ----- BLUE

5. DIMENSIONS : x-height are in millimetres, other dimensions are in stroke widths. (4sw = x-h_t)

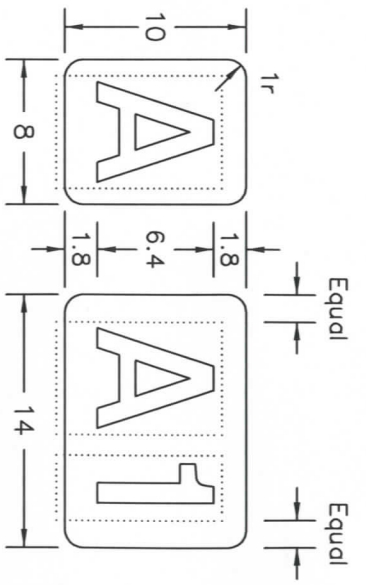

TYPICAL CODE IDENTIFIERS

NOTE : The characters shown are from the Transport Medium alphabet. The characters and the tiles may be varied in size and may be in any contrasting colours.

<p>Department for Transport</p>	<p>Title : Regulatory Signs</p> <p>PERMIT PARKING PAST THIS POINT</p>	<p>Issue : A : 11.05.07 B : C :</p>	<p>Date : L.W. Approved by :</p>	<p>Dimensions : SEE NOTE 5</p>	<p>Drawing No. NP 434 Sheet 1 of 2</p>
--	---	---	--	--	--

NP434-1

Drawing No.

NP 434

Sheet 2 of 2

Related Drawing

S 43

Before using this drawing, confirm that it has not been superseded.

© CROWN COPYRIGHT

NOTES: 1. The legend is from the Transport Heavy alphabet at the x-height shown.



2. Details of the 'p' symbol are given on drawing S 43.

3. The tile outlines do not form part of the sign.



4. COLOURS : Background ----- WHITE
Legend & Border ---- BLACK
'p' symbol ----- WHITE
'p' Tile ----- BLUE

5. DIMENSIONS : x-heights are in millimetres, other dimensions are in stroke widths. (4sw = x-ht)

6. See sheet 1 for other dimensions and details of permit patch.

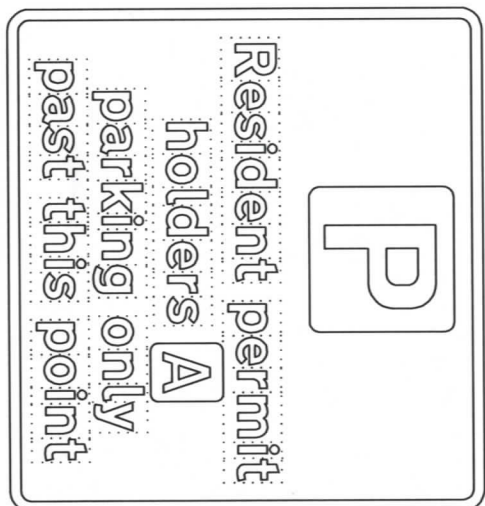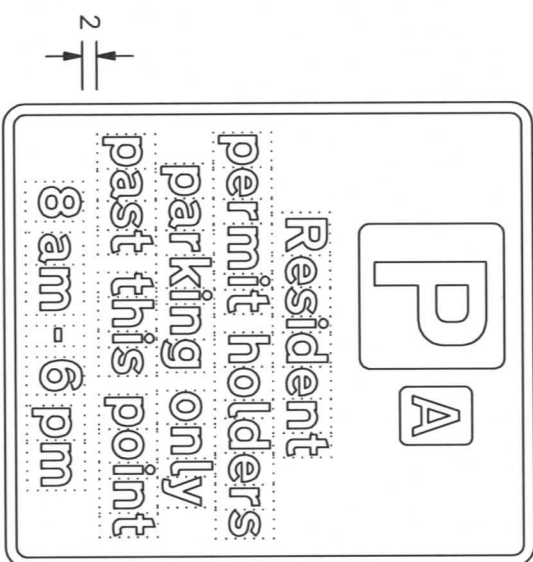

40 x-ht

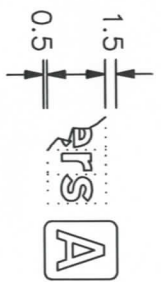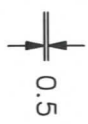

NP434-2

Department for
Transport

Title:

Regulatory Signs

PERMIT PARKING PAST THIS POINT

Issue: Date:

A: 11.5.07

B:

C:

Drawn by:

L.W.

Approved by:

R.M.

Dimensions:

SEE

NOTE 5

Drawing No.

NP 434

Sheet 2 of 2