



GT50/006/0003

**ROAD TRAFFIC REGULATION ACT 1984 – SECTIONS 64 AND 65  
AUTHORISATION OF TRAFFIC SIGNS AND SPECIAL DIRECTIONS**

The Secretary of State for Transport, in exercise of his powers under Sections 64 and 65 of the Road Traffic Regulation Act 1984, and of all other powers enabling him in that behalf, for the purpose of informing road users of Red Route controls for parking and loading on the A34 (Stratford Road) Red Route, Birmingham, hereby:-

1. authorises the erection at appropriate sites on the attached plan numbered GT50/006/0003-1 of a traffic sign (hereinafter referred to as “the authorised sign”) conforming as to size, colour and character with that shown on the attached drawing numbered GT50/006/0003-2, save that the times of day, days of the week and maximum time limits may be varied as appropriate; and
2. authorises the erection at appropriate sites on the said plan of a traffic sign consisting of a road marking (hereinafter referred to as “the authorised marking”) conforming as to size, colour and character with that shown in diagram 1028.4 of the Traffic Signs Regulations 2002 (Part I of SI 2002/3113, “the 2002 Regulations”), save that the marking shall be in red (BS 381C Colour 537); and
3. directs that it is a condition of this authorisation that the authorised sign may be erected and the authorised marking may be placed only to indicate the effect of a prohibition or restriction imposed by or under an order or notice under the Road Traffic Regulation Act 1984 on any class of traffic (herein referred to as “Red Route controls”); and



GT50/006/0003

4. directs that, without prejudice to any statutory provision to the like effect, that it is a condition of this authorisation that the erection of the authorised sign and the authorised marking at or near the said sites shall continue to have effect only until such day as may be appointed by one month's notice given by the Secretary of State in writing to the traffic authority for the removal or alteration of the authorised sign and the authorised marking and on that day the said authorisation shall, without prejudice to the giving of any further authorisation or direction, cease to have effect.

The provisions of Regulation 12, 18 and 19 of the 2002 Regulations shall apply to the authorised sign in the same manner as they apply to the sign shown in diagram 661.1 in Schedule 2 to those Regulations.


The provisions of Regulation 12 of the 2002 Regulations shall apply to the authorised marking in the same manner as they apply to the road marking shown in diagram 1028.4 in Schedule 6 to those Regulations.

This authorisation is issued in addition to the one dated 22<sup>nd</sup> February 2007 under reference GT46/61/4(Pt 6)-4.

Dated.....17 June.....2011  
Signed by authority of the Secretary of State

.....  
A Delegated Official of the Department for Transport



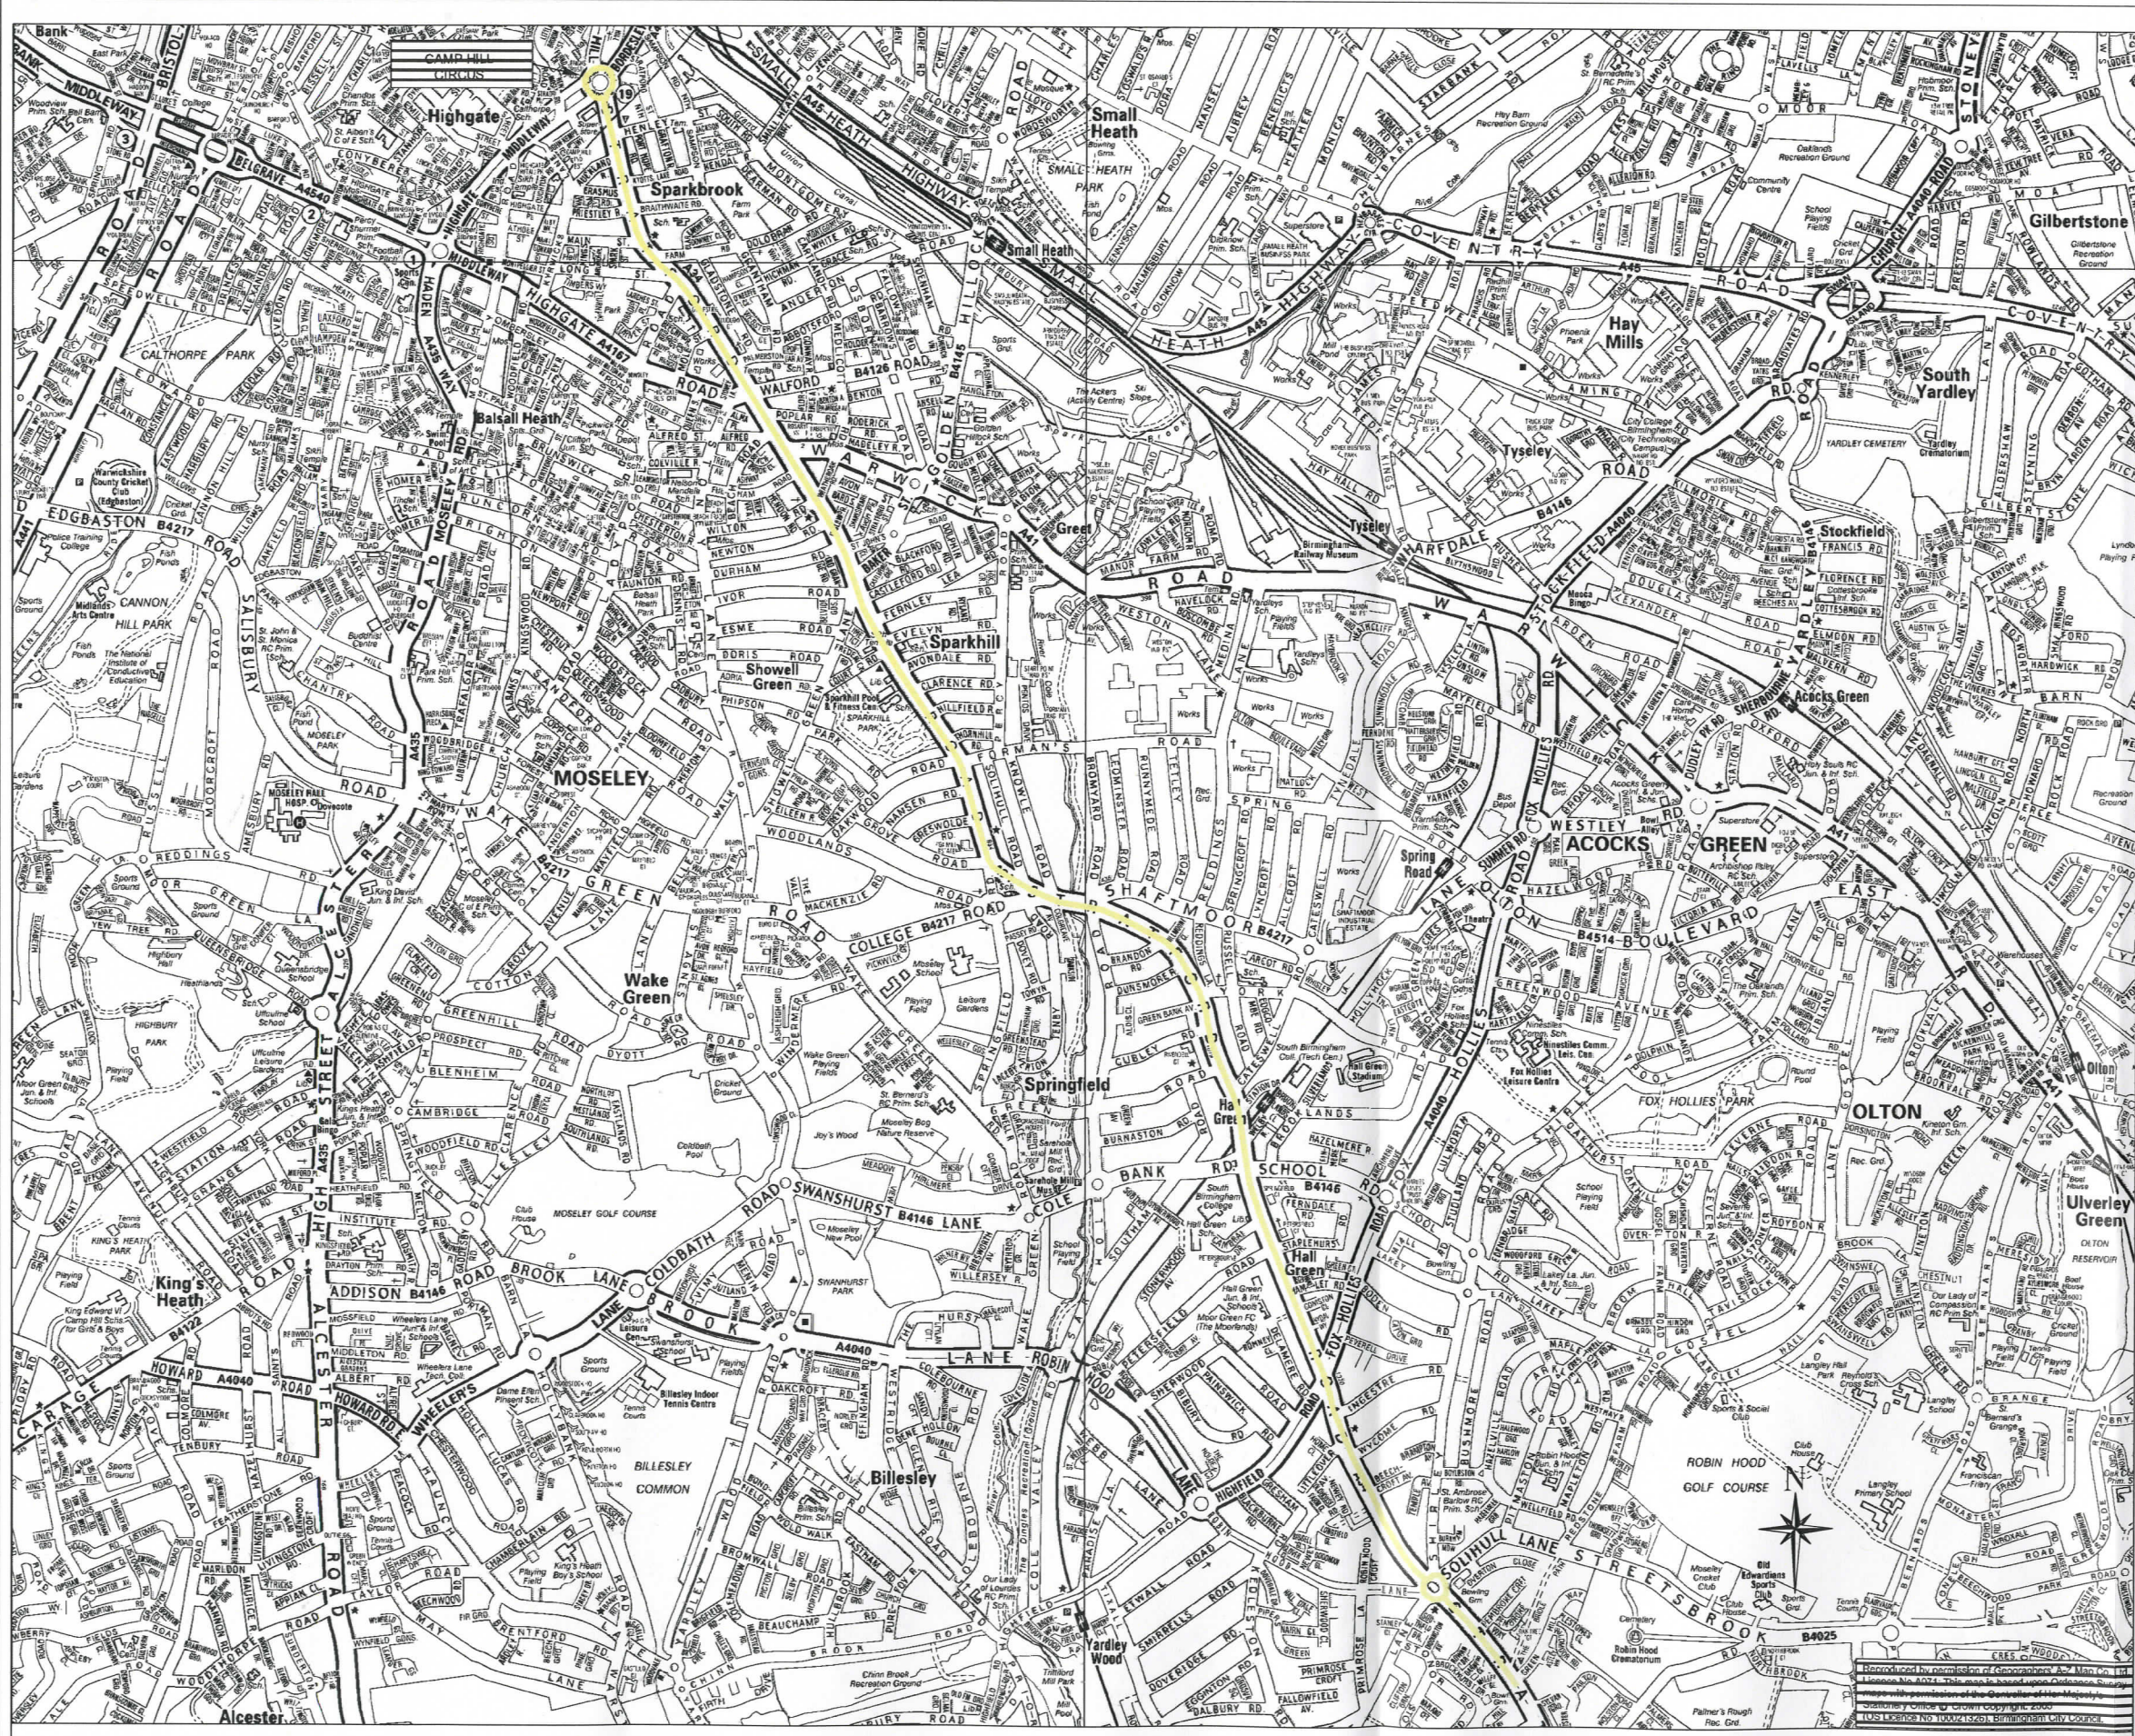

**KEY**

 Red Route

Department for Transport  
 Date 14/6/11  
 No. ST 50/004/0003-1

DATE	REV	REVISIONS	DRN.	DES.	P.M.



DAVID BULL  
 ASSISTANT DIRECTOR DEVELOPMENT STRATEGY  
 1 LANCASTER CIRCUS  
 BIRMINGHAM B4 7DQ

SCHEME  
**A34 STRATFORD ROAD  
 RED ROUTE**

DRAWING  
**ROUTE PLAN**

SCALE	STATUS	INFORMATION		
NTS	P.M.	DESIGNER	DRWN	
DATE	SSM	SBM	CCH	
19/09/06				

DRAWING NO  
**3101\_281**

This map is based upon Ordnance Survey material with the permission of Ordnance Survey on behalf of the Controller of Her Majesty's Stationery Office Crown copyright. Unauthorised reproduction may lead to prosecution or civil proceedings. B.C.C. Licence No 100021326 Date 2006

DRAWING UNITS ARE METRES A3 SHEET

NOTES:  
 1. DIMENSIONS: X heights, Width and length of signs are in millimeters. All other dimensions are in stroke widths.  
 2. COLOURS:

- Background - White
- Legend - Black
- Border - Red
- Roundel & Bars - Red
- Roundel - Blue
- Background - White
- 'P' Symbol - White
- 'Loading' Symbol - Blue
- 'P' Title - Blue
- 'Loading' Title - Blue

## RED ROUTE

**No stopping**  
**Mon - Sat**  
**7 am - 7 pm**

**Except**

P

**7 - 10 am**  
**4 - 7 pm**  
**1 hour**

**No return**  
**within 1 hour**

**10 am - 4 pm**  
**Loading**  
**20 mins**

Scheme Ref. RED ROUTE	
Sign Ref. Red Route Loading Sign	x-height 30.0
Letter colour BLACK	SIGN FACE
Background WHITE	Width 580mm
Border RED	Height 115mm
Material Class 2 (12899-1:2001)	Area 0.65sq.m

## RED ROUTE

No stopping  
 Mon - Sat  
 7 am - 7 pm


Except

P

7 - 10 am  
 4 - 7 pm  
 1 hour

No return  
 within 1 hour

10 am - 4 pm  
 Loading  
 20 mins

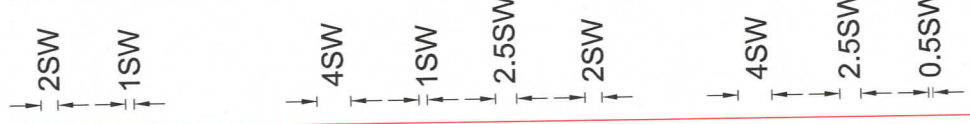

2.5SW 2.5SW

Department for Transport

Date 17/6/11

No. GT50/006/0003-2

DATE	REV	REVISIONS	DRN.	DES.	P.M.
17.06.11A		Mon - Sat legend in bottom panel removed	AG	AG	SM

**Birmingham City Council**

DAVID BULL  
 ASSISTANT DIRECTOR DEVELOPMENT STRATEGY  
 1 LANCASTER CIRCUS  
 BIRMINGHAM B4 7DQ

SCHEME  
**STATFORD ROAD RED ROUTE**

DRAWING  
**NON-PREScribed SIGN FOR DFT APPROVAL PARKING & LOADING RED ROUTE SIGN**

SCALE **NTS** STATUS **GENERAL**

P.M. **SM** 17.06.11 **AG** DESIGNER **AG** 17.06.11 **AG** DRAWN **AG** 17.06.11 **AG** REV. **A**

DRAWING NO. **3101\_715**

BSI  
 BRITISH STANDARDS INSTITUTION

INVESTOR IN PEOPLE

DRAWING UNITS ARE METRES A3 SHEET