



GT50/48/0006

**ROAD TRAFFIC REGULATION ACT 1984 – SECTIONS 64 AND 65
AUTHORISATION OF TRAFFIC SIGNS AND SPECIAL DIRECTIONS**

The Secretary of State for Transport, in exercise of his powers under Sections 64 and 65 of the Road Traffic Regulation Act 1984 and of all other powers enabling him in that behalf, for the purpose of informing road users of parking places for Car Club members in Spa Road, Russell Street, Cromwell Street, Worcester Street and Weston Road in Gloucester, hereby:-

1. authorises the erection at or within 5 metres of the sites marked with a blue cross in the attached set of plans numbered GT50/48/0006-1 of a traffic sign (hereinafter referred to as “the authorised sign”) conforming as to size, colour and character with that shown on the attached drawing numbered NP 660.3A, save that the code identifier patch may be omitted or varied and that the borough arms and name may be added; and
2. authorises the placing at the sites on the said roads of a traffic sign consisting of a road marking (hereinafter referred to as “the authorised marking A”) conforming as to size, colour and character with that shown at diagram 1028.3 in the Traffic Signs Regulations 2002 (Part I of SI 2002/3113, “the 2002 Regulations”) except that the word “DISABLED” shall be replaced by “CAR CLUB”; and
3. authorises the placing at appropriate sites on the said roads of a traffic sign consisting of a road marking (hereinafter referred to as “the authorised marking B”) conforming as to size, colour and character with that shown at diagram 1028.4 in the 2002 Regulations except that the word “DOCTOR” shall be replaced by “CAR CLUB”; and



GT50/49/0006

4. authorises the placing at appropriate sites on the said roads of a traffic sign consisting of a road marking (hereinafter referred to as “the authorised marking C”) conforming as to size, colour and character with that shown at diagram 1032 in the 2002 Regulations except that the legend “CAR CLUB” shall be added in the manner shown in diagram 1028.4 in those Regulations; and; and
5. directs that the authorised markings A, B and C may be used only with the authorised sign; and
6. directs, that it is a condition of this authorisation that the authorised sign and the authorised markings A, B and C shall only be placed to indicate the effect of a corresponding Traffic Regulation Order; and
7. directs, without prejudice to any statutory provision to the like effect, that it is a condition of this authorisation that the placing of the authorised sign and the authorised markings A, B and C at or near the said sites shall continue to have effect only until such day as may be appointed by one month’s notice given by the Secretary of State in writing to the traffic authority for the removal or alteration of the authorised sign and the authorised markings A, B and C and on that day the said authorisation shall, without prejudice to the giving of any further authorisation or direction, cease to have effect.

The provisions of Regulations 12, 18 and 19 of the 2002 Regulations shall apply to the authorised sign NP 660.3A in the same manner as they apply to the sign shown in diagram 660.3 in Schedule 2 to those Regulations.



GT50/48/0006

The provisions of Regulations 12 and 31 of the 2002 Regulations shall apply to the authorised marking A in the same manner as they apply to the road marking shown in diagram 1028.3 in Schedule 6 to those Regulations.

The provisions of Regulations 12 and 31 of the 2002 Regulations shall apply to the authorised marking B in the same manner as they apply to the road marking shown in diagram 1028.4 in Schedule 6 to those Regulations.


The provisions of Regulations 12 and 31 of the 2002 Regulations shall apply to the authorised marking C in the same manner as they apply to the road marking shown in diagram 1032 in Schedule 6 to those Regulations.


Dated.....5 July.....2011

Signed by authority of the Secretary of State

.....
[Redacted Signature]

A Delegated Official of the Department for Transport

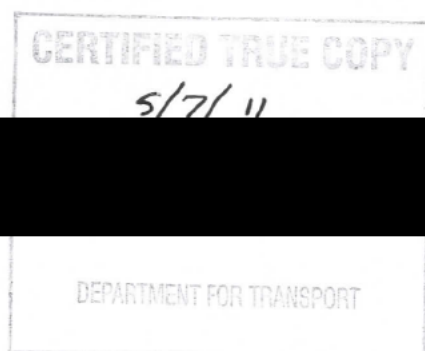

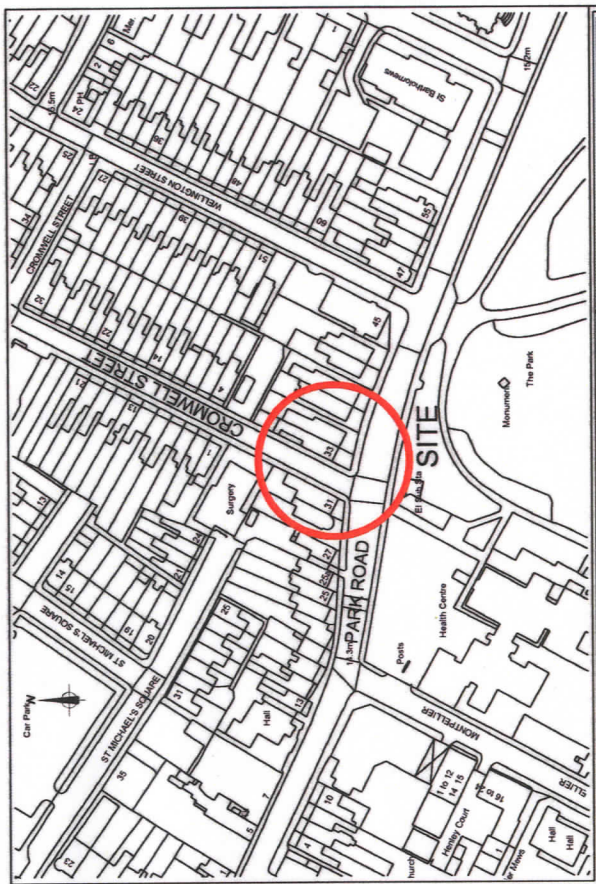

Sign S1



Info Panel P2

DO NOT SCALE OFF DRAWING

SAFETY, HEALTH AND ENVIRONMENTAL INFORMATION
IN ADDITION TO THE VARIOUS RISKS USUALLY ASSOCIATED WITH THE TYPES OF WORK DETAILLED ON THIS DRAWING, NOTE THE FOLLOWING: STAFFPORT RESIDENTIAL ROAD

CONSTRUCTION	NONE
TRAFFIC	NONE
HAZARDOUS/CONTAMINATION	NONE
USE	NONE
RECOMMENDATION/RESOLUTION	NONE

Drawn by: DJF	Date: 12.19
Checked by: AJF	Date: 02.21
Approved by: AJF	Date: 02.21
Drawing No.	SD.25829.40.002
Revision	A
Drawing Scale	1:100

Refer also to Drawings
SD.25829.40.001 and 003 to 005

4. Add 500mm extension to existing post and mount new sign - sign ref: S1 plus Info Panel (P2). Move existing yellow sign to top.

1. Thoroughly remove 5.4m of existing SYL west of parking bay

2. Install 5.0m dashed white parking bay as per TSRGD diag. 1028.3. There must be a minimum of 100mm clearance between bay and each SYL

3. Paint new end bars onto SYL 100mm at each side of new bay

SCHEME PROPOSALS

PURPOSE OF ISSUE: CONSTRUCTION			
Rev	By	Date	Description
A			Initial

Existing bay	Proposed bay	New sign on existing post
--------------	--------------	---------------------------

Existing SYL	Proposed SYL end bar	Parking bay
--------------	----------------------	-------------

Key:



Remove SYL

Existing SYL

Proposed Car Club Parking Bay - Spa Road, Gloucester



Gloucestershire Highways
Imperial Gate Business Park
Gloucester
GL4 3BW
Tel: +44 (0)1452 514511 Fax: +44 (0)1452 514512
www.gloucestershire.gov.uk

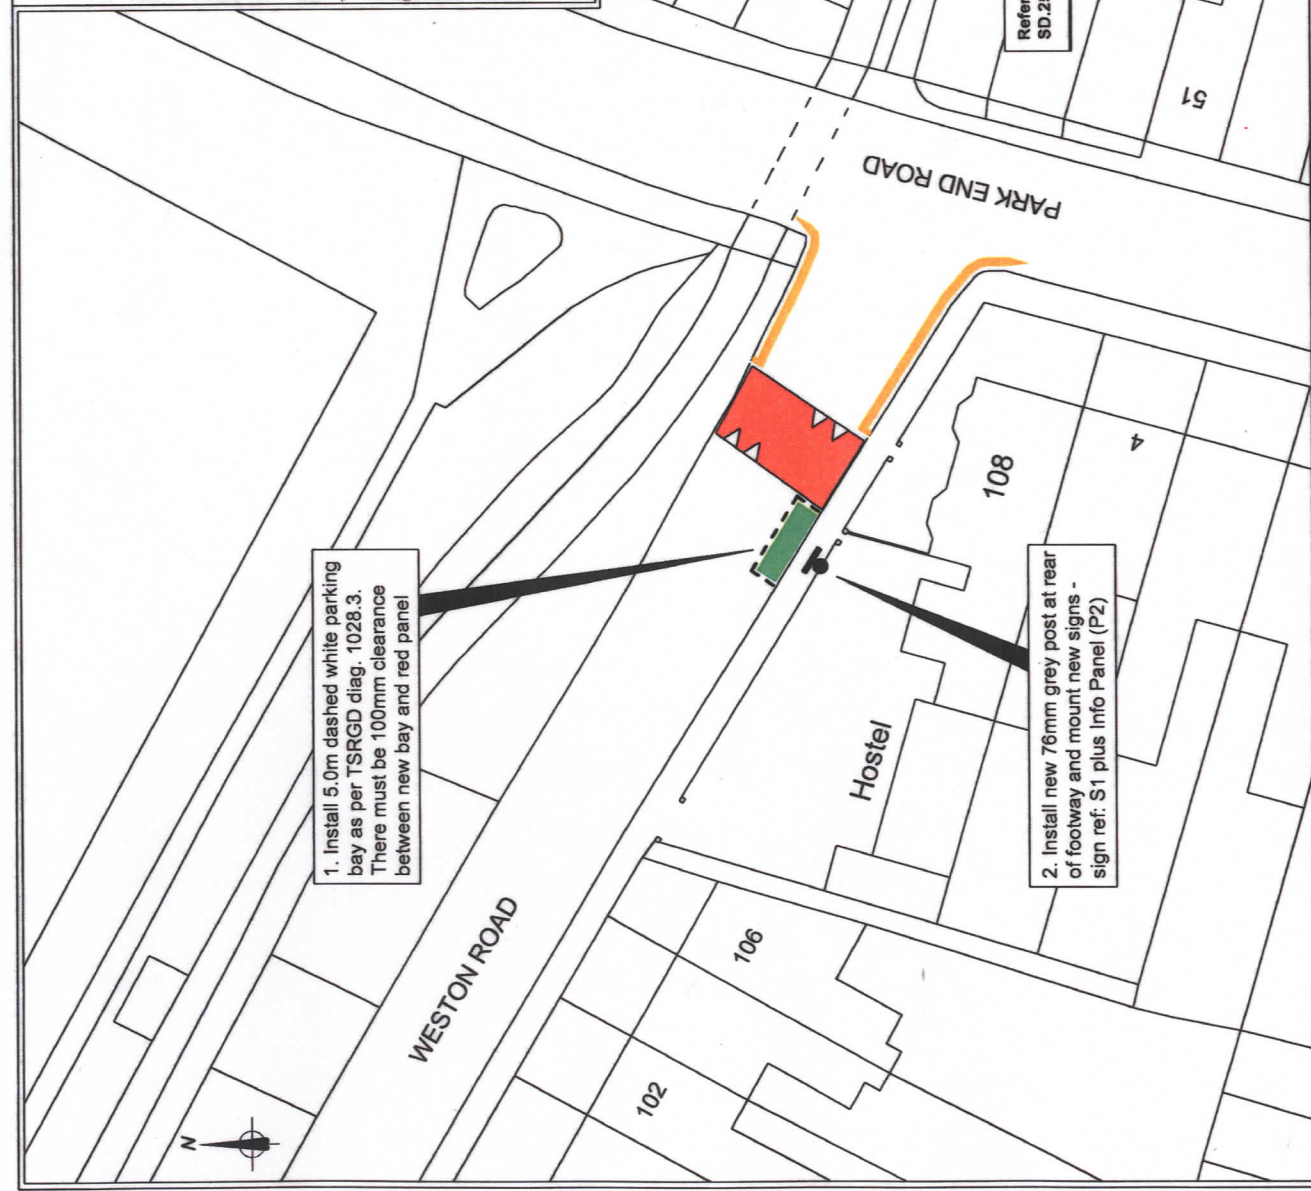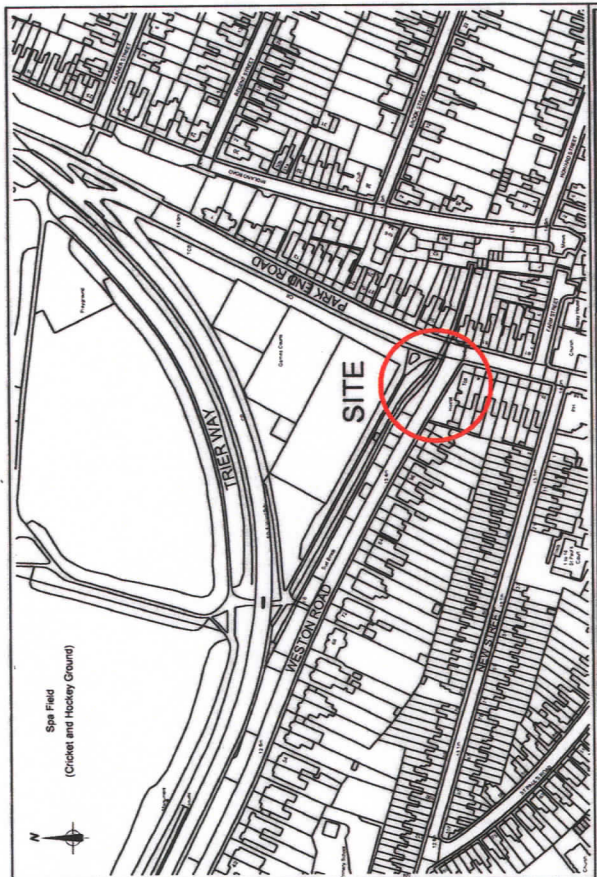

1. Install 5.0m dashed white parking bay as per TSRGD diag. 1028.3. There must be 100mm clearance between new bay and red panel

2. Install new 76mm grey post at rear of footway and mount new signs - sign ref: S1 plus Info Panel (P2)



Sign S1



Info Panel P2

SAFETY, HEALTH AND ENVIRONMENTAL INFORMATION

IN ADDITION TO THE HAZARDS/POSSIBILITIES ASSOCIATED WITH THE TYPES OF WORK DETAILLED ON THIS DRAWING, NOTE THE FOLLOWING:

CONSTRUCTION	NONE
MAINTENANCE/CLEANING	NONE
USE	NONE
DECOMMISSIONING/DEMOLITION	NONE

DO NOT SCALE OFF DRAWING

Refer also to Drawings
SD.25829.40.001 to 003 and 005


Drawn by: DJW	Scale: 1:50
Checked by: JAW	Date: 12/10
Approved by: JAW	Date: 12/10
Drawing No.	SD.25829.40.004
Drawing Date	17/10/10

PURPOSE OF ISSUE: CONSTRUCTION			
Issue	For	Check	Date
1	Issue		
2	Issue		
3	Issue		
4	Issue		
5	Issue		

Proposed Car Club Parking Bay - Weston Road, Gloucester	
Existing DYL's	Parking bay
New post	Proposed bay



Gloucestershire Highways
 Gloucester Road
 Gloucester, GL1 3BW
 Tel: +44 (0)1452 514514 Fax: +44 (0)1452 514515
 Email: highways@gloucestershire.gov.uk
 www.gloucestershire.gov.uk

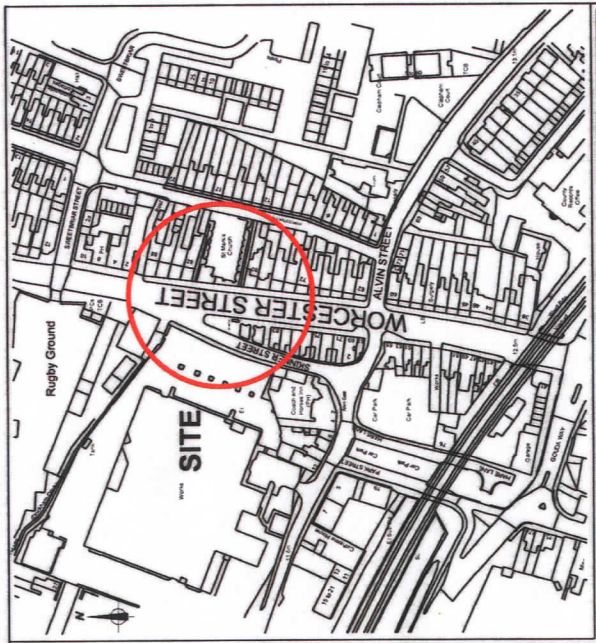

Sign S1



Info Panel P2


SAFETY, HEALTH AND ENVIRONMENTAL INFORMATION	
IN ADDITION TO THE HAZARDS/ISSUES NORMALLY ASSOCIATED WITH THE WORK, THE FOLLOWING HAZARDS/ISSUES ARE IDENTIFIED:	
CONSTRUCTION	NONE
MAINTENANCE/CLEANING	NONE
USE	NONE
DECOMMISSIONING/DEMOLITION	NONE

Drawn by: DAV	Date: 12.10
Checked by: AJP	Date: 12.10
Approved by: AJP	Date: 12.10
Client: SD.25829.40.005	Revision: A
Project Name: RIT @ A3	

SCHEME PROPOSALS

PURPOSE OF ISSUE: CONSTRUCTION

Rev	By	Date	Description
1	A	12.10	Initial Issue

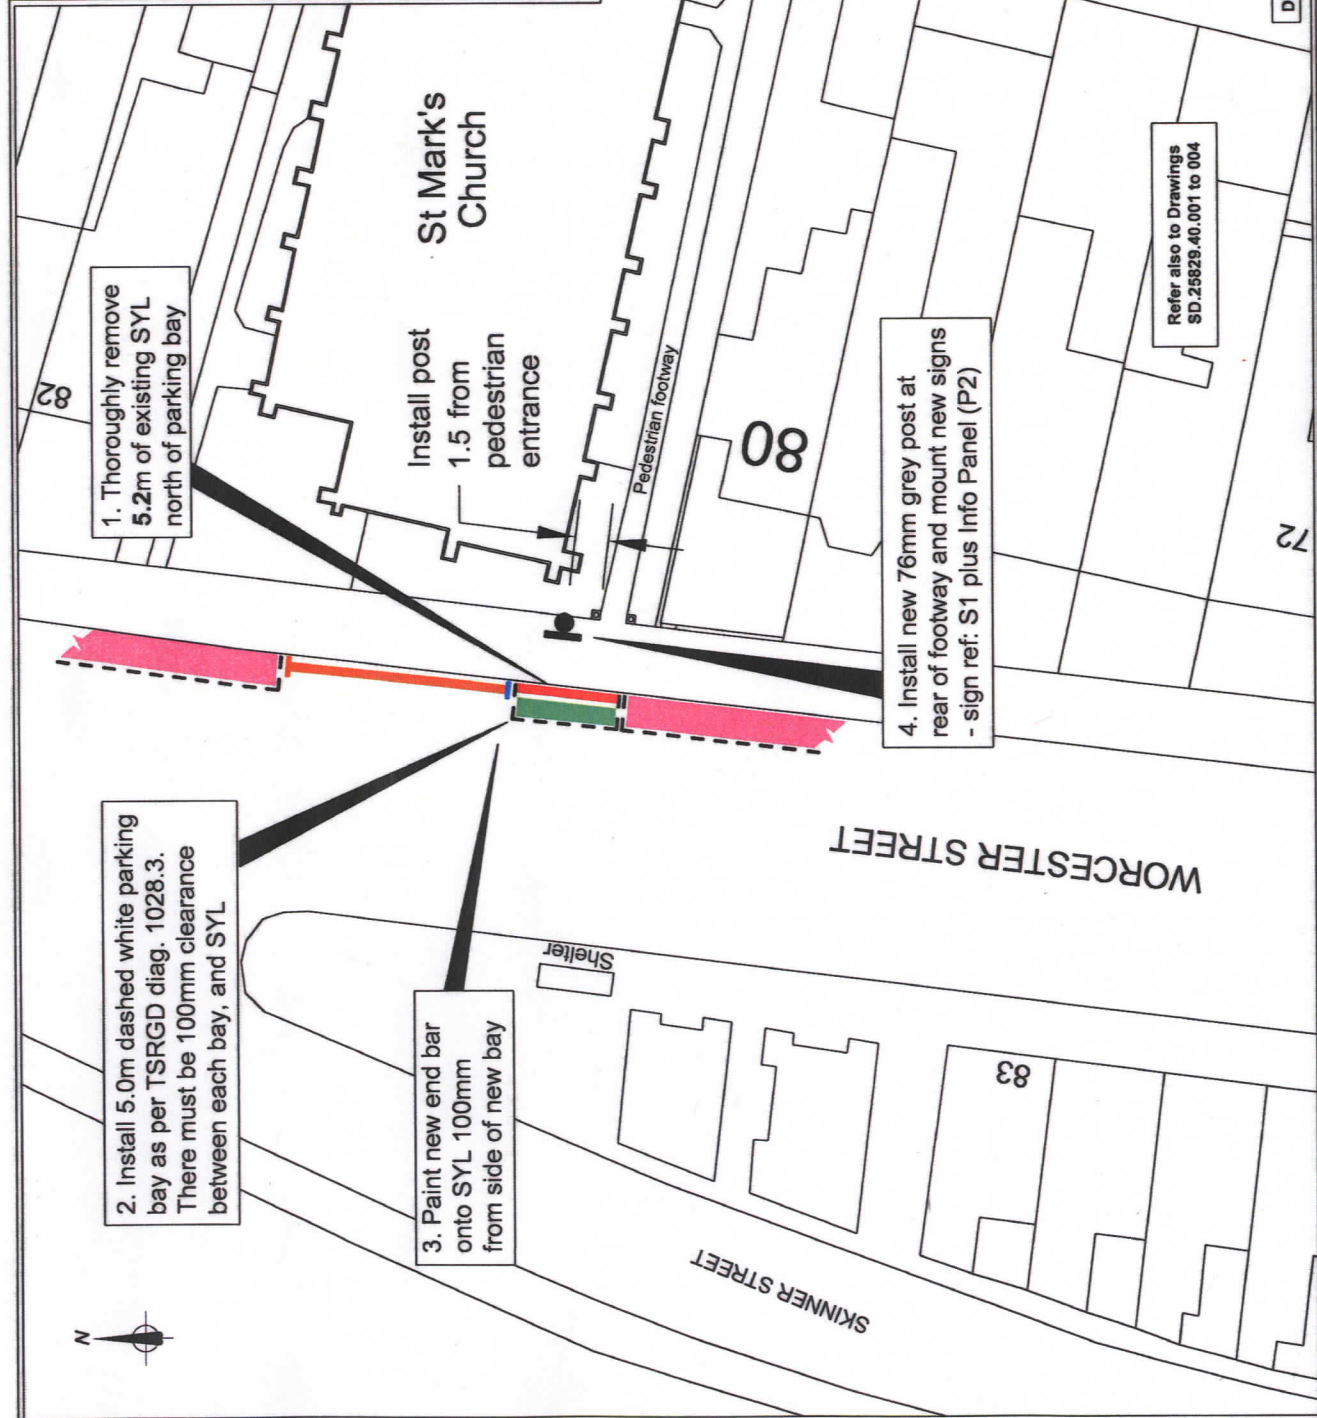

DO NOT SCALE OFF DRAWING


Refer also to Drawings SD.25829.40.001 to 004

Proposed Car Club Parking Bay - Worcester Street, Gloucester

Key:	Existing SYL	Remove SYL	Parking bay	Existing bay	Proposed bay	Proposed SYL end bar	New post
	[Pink line]	[Red line]	[Dashed line]	[Green line]	[Green line]	[Blue line]	[Blue line]



Gloucestershire Highways
 Imperial Gate Business Park
 Grosvenor Avenue
 Gloucester GL1 3BW
 Tel: +44 (0)800 514511 Fax: +44 (0)1452 520493
 Email: highways@gloucestershire.gov.uk
 www.gloucestershire.gov.uk

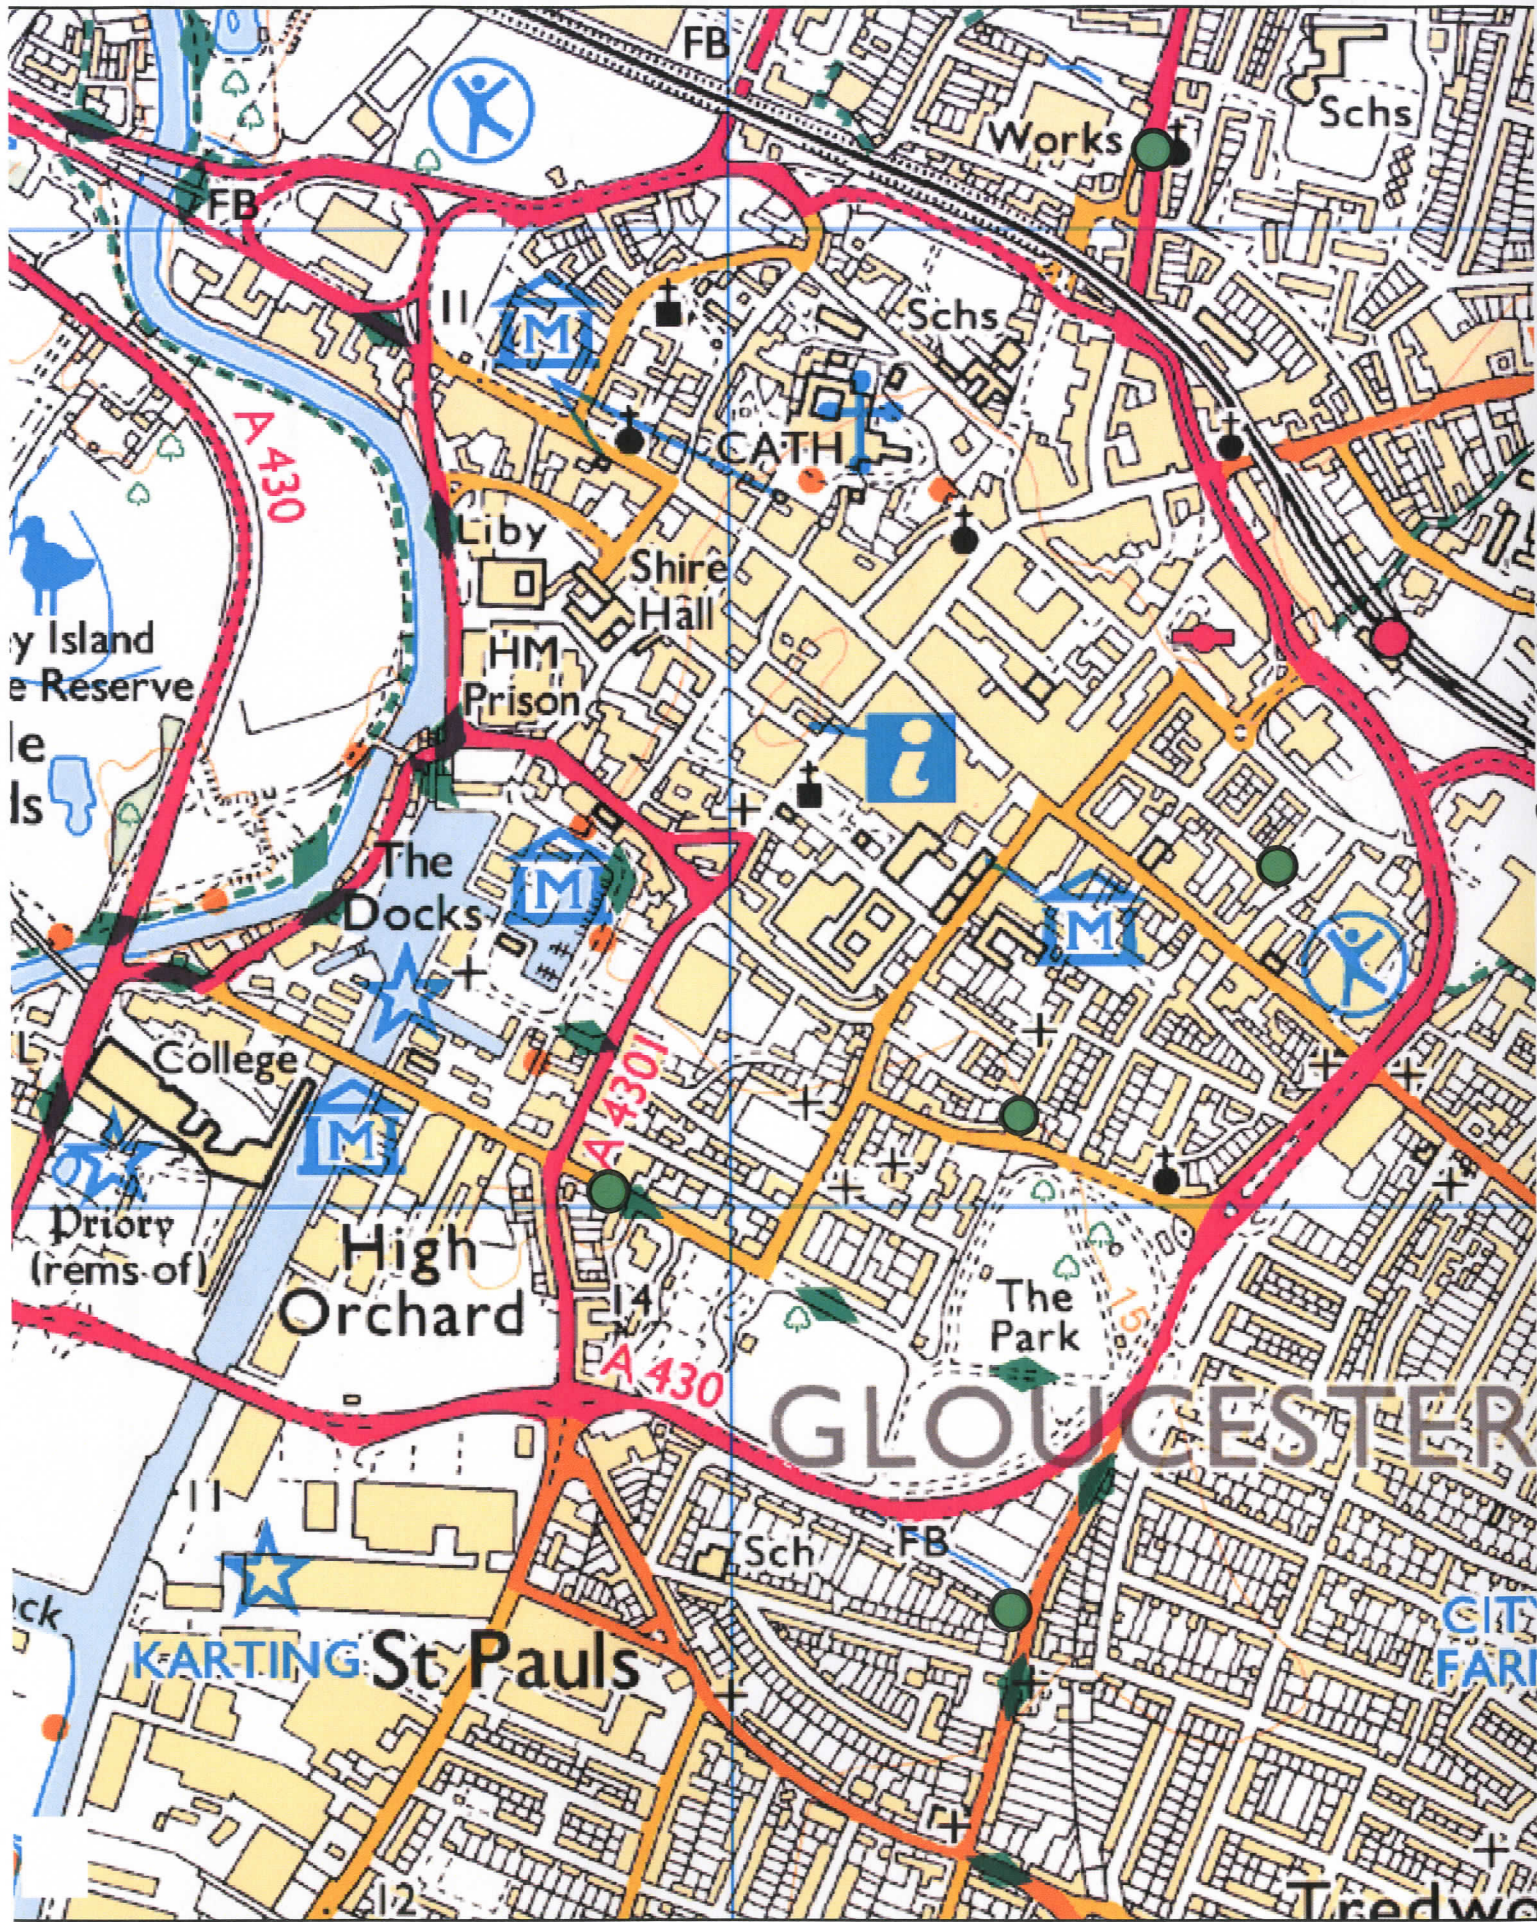

KEY / NOTES:		Title... Gloucester City Car Club Scheme	
Car Club Bay Locations		Scale: Not to Scale	Produced By: DW
		Date: 07/03/11	Drawing No:
Gloucestershire Highways : Imperial Gate Business Park : Corinium Avenue : Barnwood : Gloucester : GL4 3BW Tel: 08000 514514 : Fax : 01452 530493 : Email: highways@gloucestershire.gov.uk gloucestershire.gov.uk			

NOTES: 1. The legend is from the Transport Heavy alphabet at the x-heights shown.

2. 'p' symbol details are given on drawing S 43 and car club symbol details on drawing NS 72.

3. The tile outlines do not form part of the sign.

4. COLOURS :-


Legend & Border ----- BLACK

Background & 'p' symbol --- WHITE

'P' tile ----- BLUE

Car club symbol ----- see drawing NS 72

5. DIMENSIONS : x-heights are in millimetres, other dimensions are in stroke widths. ($4sw = x\text{-height}$)

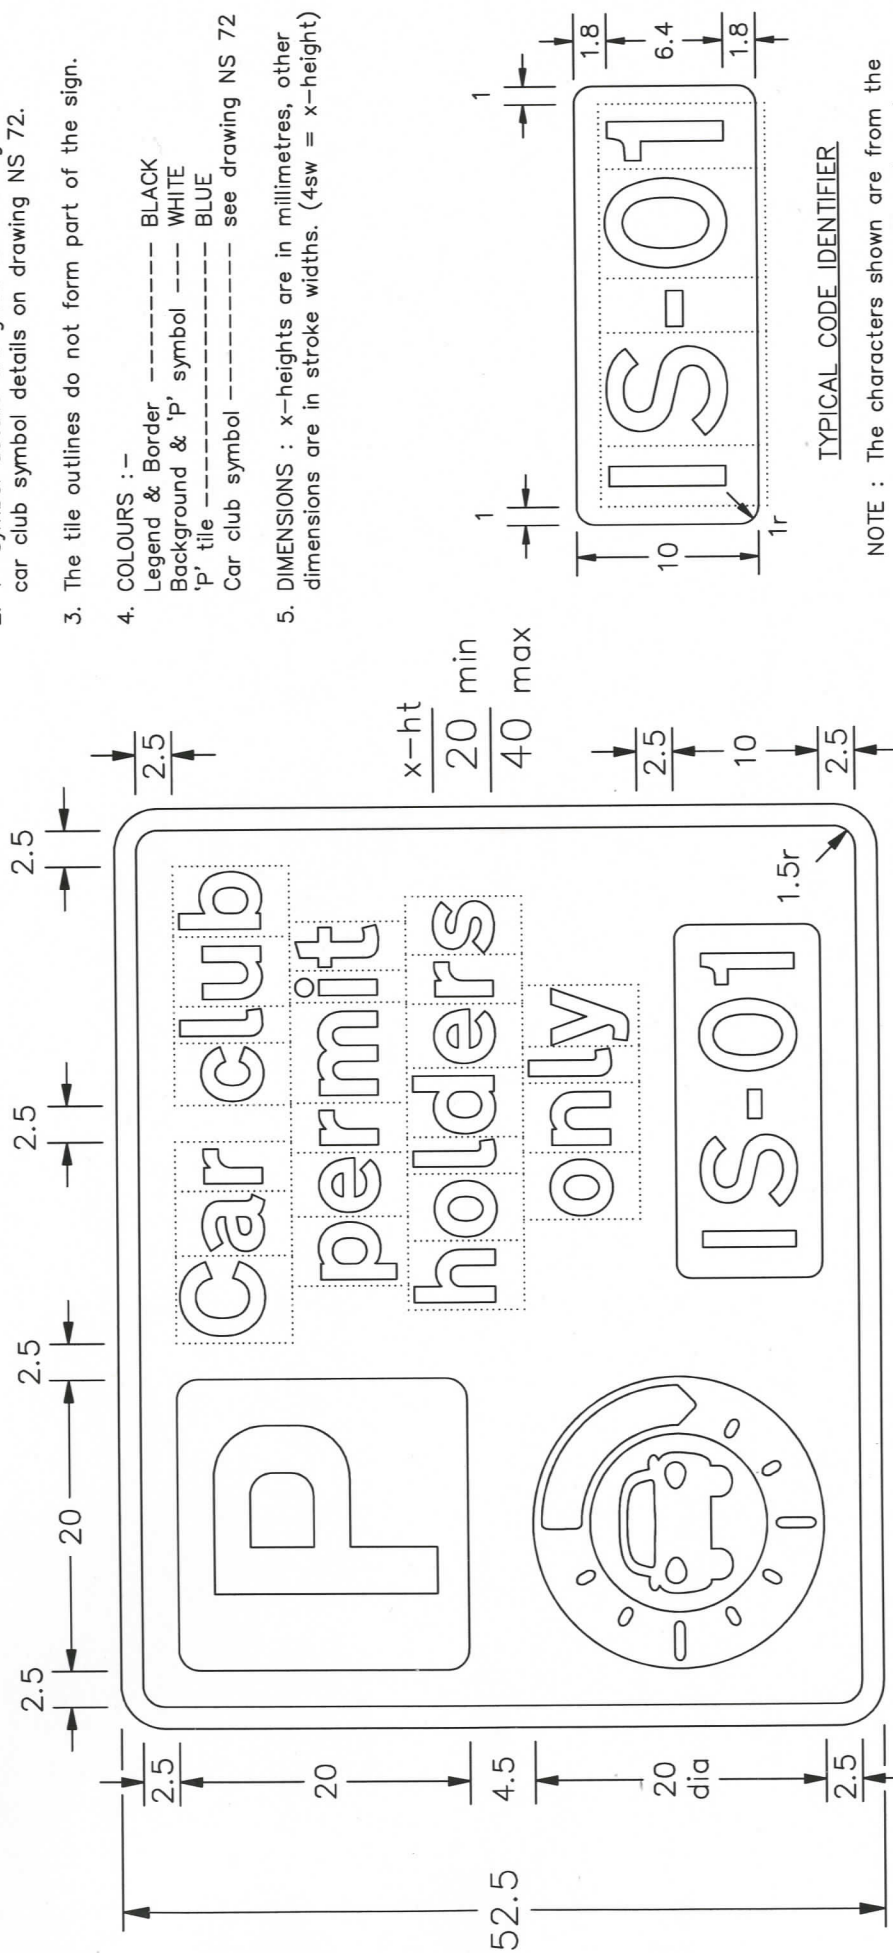TYPICAL CODE IDENTIFIER

NOTE : The characters shown are from the Transport Medium alphabet. The characters and the tile may be varied in size and may be in any contrasting colours.

P660x3A

Department for
Transport

Regulatory Sign
CAR CLUB
PERMIT HOLDERS ONLY

Regulatory Sign

Issue: Date:
A: 21.1.08

Drawn by :
R.M.

SEE
NOTE 5

Drawing No.

NP 660.3A