



GT50/064/0013

ROAD TRAFFIC REGULATION ACT 1984 SECTIONS 64 AND 65
AUTHORISATION OF TRAFFIC SIGNS AND SPECIAL DIRECTIONS

The Secretary of State for Transport, in exercise of her powers under Sections 64 and 65 of the Road Traffic Regulation Act 1984, and of all other powers enabling her in that behalf, for the purpose of informing road users of exceptions to prohibitions of entry for buses and goods vehicles over 40 feet in length in Accrington, Lancashire, hereby:-

1. authorises at or within 5 metres of the sites marked with a red cross on the attached plan numbered GT50/064/0013-1 of a traffic sign consisting of a plate ("the authorised plate") conforming as to size, colour and character with that shown at "A" on the attached drawing numbered GT50/064/0013-2; and
2. directs that notwithstanding the provisions of Direction 21 of the Traffic Signs General Directions 2002 (Part II of SI 2002/3113) the authorised plate shall be used with diagram 616 in Schedule 2 to The Traffic Signs Regulations 2002 (Part I of SI 2002/3113, "the 2002 Regulations"); and
3. directs that it is a condition of this authorisation that the authorised plate may be placed only to indicate the effect of a corresponding Traffic Regulation Order; and




GT50/064/0013

4. directs, without prejudice to any statutory provision to the like effect, that it is a condition of this authorisation that the erection of the authorised plate at or near the said sites shall continue to have effect only until such day as may be appointed by one month's notice given by the Secretary of State in writing to the traffic authority for the removal or alteration of the authorised plate and on that day the said authorisation shall, without prejudice to the giving of any further authorisation or direction, cease to have effect.

The provisions of Regulations 12 and 20 of the 2002 Regulations shall apply to the authorised plate in the same manner as they apply to the plate shown in diagram 954 in Schedule 5 to those Regulations (when used in conjunction with the sign to diagram 616 in Schedule 2 to those Regulations).


Dated *29 February* 2012

Signed by authority of the Secretary of State

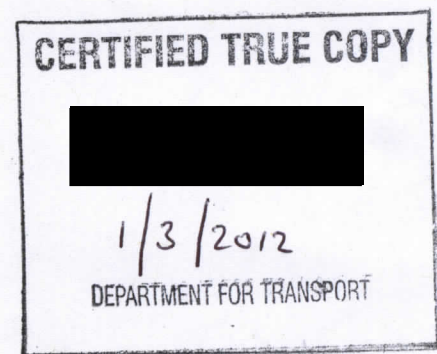

.....
[Redacted Signature]

A Delegated Official of the Department for Transport

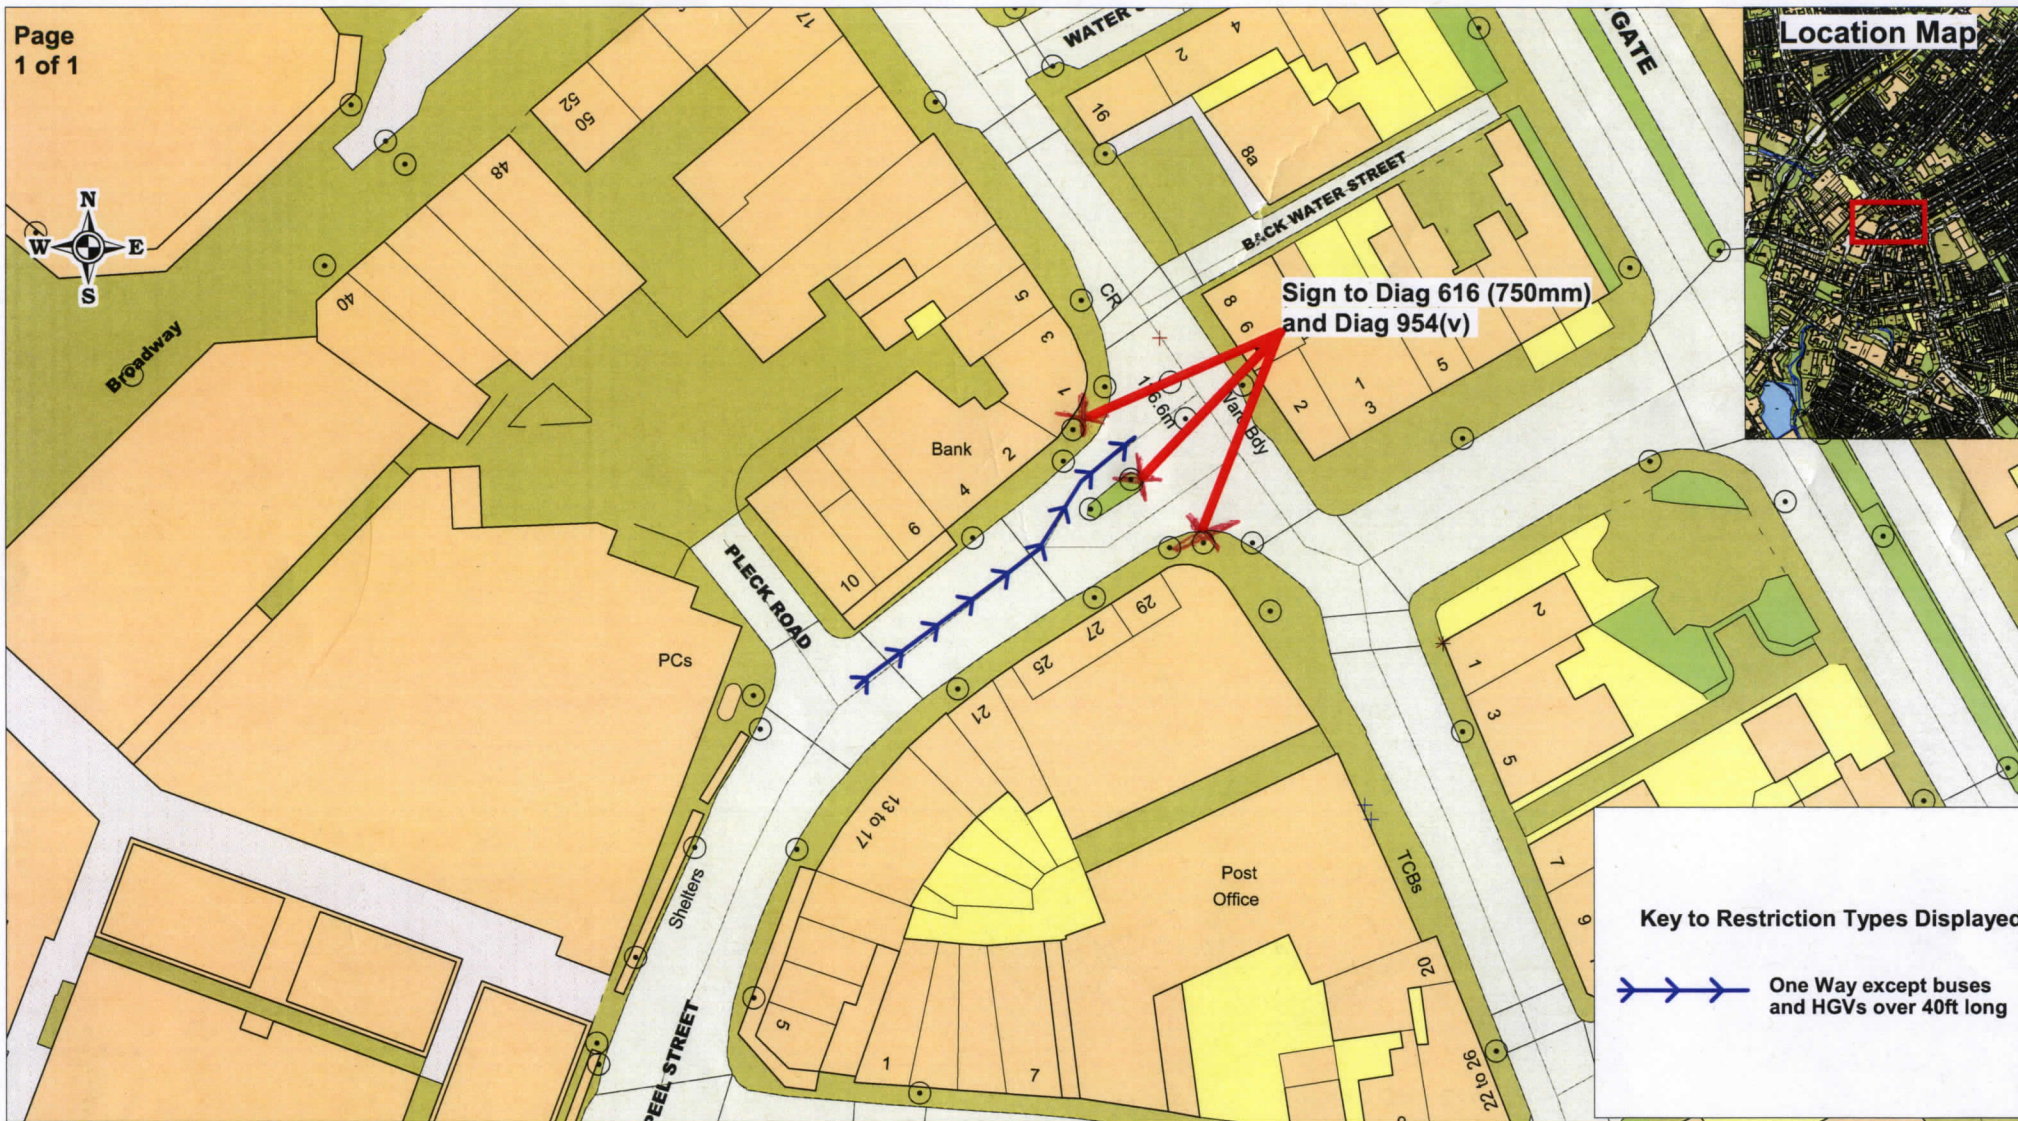

Key to Restriction Types Displayed

One Way except buses and HGVs over 40ft long



Peel Street, Accrington

One-Way Street with Exemption for buses and HGV's over 40' long

Department for Transport

Date 28/2/2012
No. 6T50/064/0013-1

+ Crown copyright. All rights reserved
Lancashire County Council
Licence No. 2003

Environment Directorate
Jo Turton

Executive Director, Environment Directorate
P.O. Box 100, County Hall,
PRESTON PR1 0LD

SCALE	1 : 750
DATE	28/09/2011
DRAWING No.	C14/354/2
DRAWN BY	MEH
	Scale with care as distortion may occur



**Except buses
& HGVs over
40' long**

Scale 1:6
Dimensions (in mm):
Width: 750, Height: 750
Width: 745, Height: 390
x-Height: 50
Area: 0.73 sq m
Colours:
 black on white

Date printed: 22-02-12

Department for Transport
Date 28/2/2012
No. GTS0/064/0013-2

A

SignPlot v2.70

Department for
Transport