



GT50/093/0002

**ROAD TRAFFIC REGULATION ACT 1984 – SECTIONS 64 AND 65
AUTHORISATION OF TRAFFIC SIGNS AND SPECIAL DIRECTIONS**

The Secretary of State for Transport, in exercise of his powers under Sections 64 and 65 of the Road Traffic Regulation Act 1984, and of all other powers enabling him in that behalf, for the purpose of informing road users of parking controls at Small Profits Dock on Lonsdale Road in the London Borough of Richmond upon Thames, hereby:-

1. authorises the placing at the site on the said road shown schematically on the attached plan numbered GT50/093/0002-1 of a traffic sign consisting of a road marking comprising stone setts (hereinafter referred to as "the authorised road marking") conforming as to colour and character with the road marking shown in the attached set of photographs numbered GT50/093/0002-2 and to size with the marking shown on the said plan; and
2. directs that notwithstanding Direction 24(1) of the Traffic Signs Directions 2002 (Part II of SI 2002/3113) the authorised road marking shall only be used with a traffic sign to diagram 661.1 in Schedule 2 to the Traffic Signs Regulations 2002 (Part I of SI 2002/3113, "the 2002 Regulations"); and
3. directs, without prejudice to any statutory provision to the like effect, that it is a condition of this authorisation that the placing of the authorised road marking within the said area shall continue to have effect only until such day as may be appointed by one month's notice given by the Secretary of State in writing to the traffic authority for the removal or alteration of the authorised road marking and on that day the said authorisation shall, without prejudice to the giving of any further authorisation or direction, cease to have effect.




GT50/093/0002


The provisions of Regulations 12 and 31 of the 2002 Regulations shall apply to the authorised road marking in the same manner as they apply to the road marking shown in diagram 1032 in Schedule 2 to those Regulations.

Dated 11 August 2011

Signed by authority of the Secretary of State

 .....


A Delegated Official of the Department for Transport



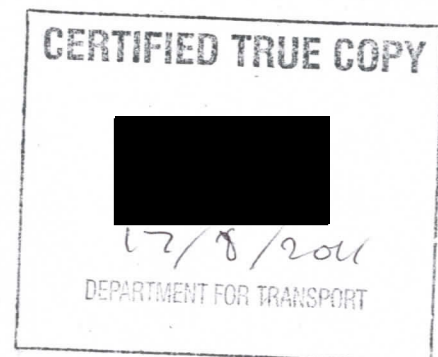


Department for Transport

Date 11/08/2011

No. GTS0/093/0002 - 1.

"This map is reproduced from Ordnance Survey material with the permission of the Controller of Her Majesty's Stationery Office
© Crown copyright. Unauthorised reproduction infringes Crown copyright and may lead to prosecution or civil proceedings
100019441 [2011]."

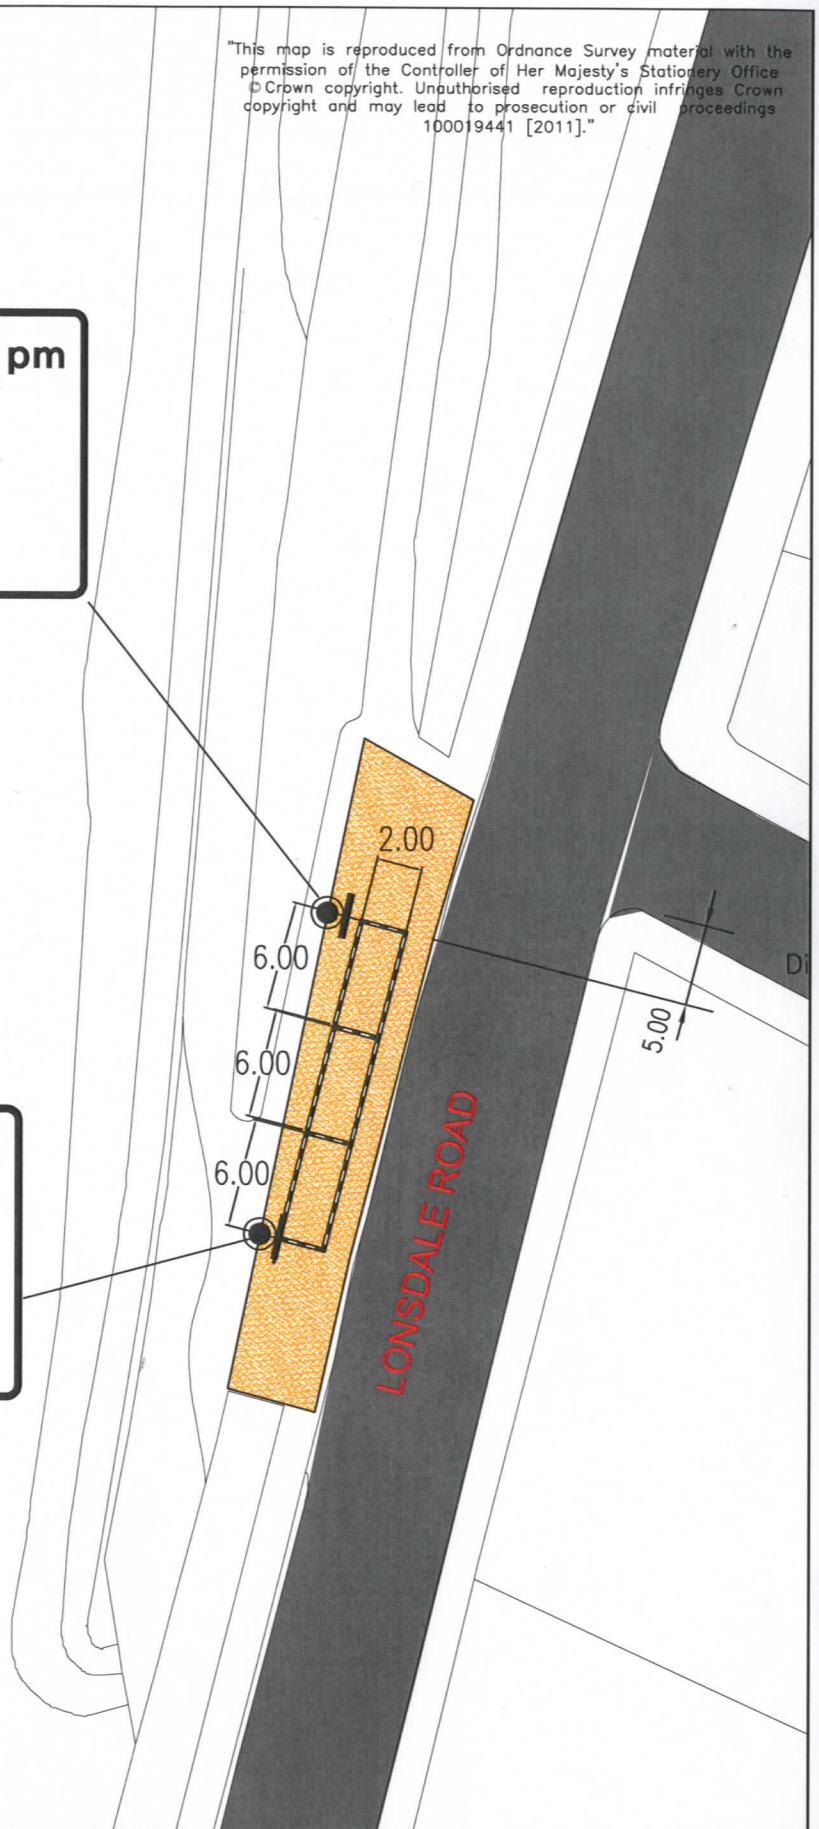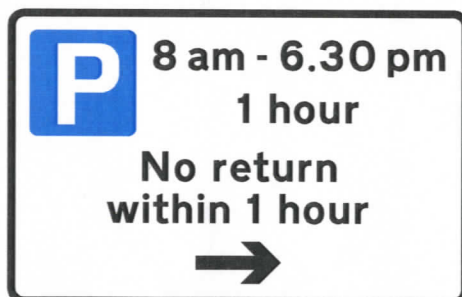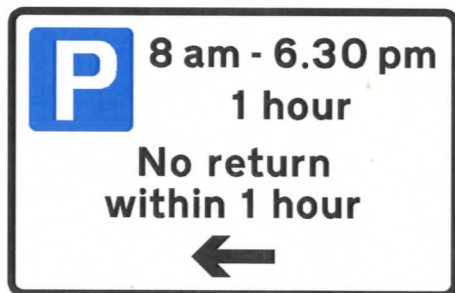

NOTE:

PARKING SPACES ARE IN THE FORM OF GRANITE SETTS THE SIZE AND DESCRIPTION OF THE SETTS ARE;

200MM X 100MM (NOMINAL SIZE)
NATURAL GREY, CROPPED SETTS.



CLIENT LONDON BOROUGH OF RICHMOND UPON THAMES

PROJECT Small Profits Dock

DRAWING TITLE Parking Area

ISSUING OFFICE TWICKENHAM

TELEPHONE 08456 122 660

DRAWING NUMBER 1033-FE-1100-001

REVISION A

Draft ☒
Issue ☒
Scale (at A4 size) 1:500

REVISION	DRAWN BY & DATE	DESIGNED BY & DATE	CHECKED BY & DATE	APPROVED BY & DATE

Department for Transport

Date 11/08/2011

No. G250/093/0082-2.









