



GT50/031/0005

**ROAD TRAFFIC REGULATION ACT 1984 – SECTIONS 64 AND 65
AUTHORISATION OF TRAFFIC SIGNS AND SPECIAL DIRECTIONS**

The Secretary of State for Transport, in exercise of his powers under Sections 64 and 65 of the Road Traffic Regulation Act 1984, and of all other powers enabling him in that behalf, for the purpose of informing road users of road conditions on the B5292 Whinlatter Pass in Cumbria, hereby:-

1. authorises the erection at the site marked "Sign Ref: A" on the attached plan numbered GT50/031/0005-1 of a traffic sign (hereinafter referred to as "the authorised sign") conforming as to size, colour and character with that shown on the attached drawing numbered GT50/031/0005-2; and
2. directs, without prejudice to any statutory provision to the like effect, that it is a condition of this authorisation that the erection of the authorised sign at or near the said site shall continue to have effect only until such day as may be appointed by one month's notice given by the Secretary of State in writing to the traffic authority for the removal or alteration of the authorised sign and on that day the said authorisation shall, without prejudice to the giving of any further authorisation or direction, cease to have effect.



GT50/031/0005

The provisions of Regulations 12, 18 and 19 of the 2002 Regulations shall apply to the authorised sign in the same manner as they apply to the sign to diagram 7010.1 in Schedule 12 Part I to those Regulations.


Dated 1 September 2011

Signed by authority of the Secretary of State



A Delegated Official of the Department for Transport



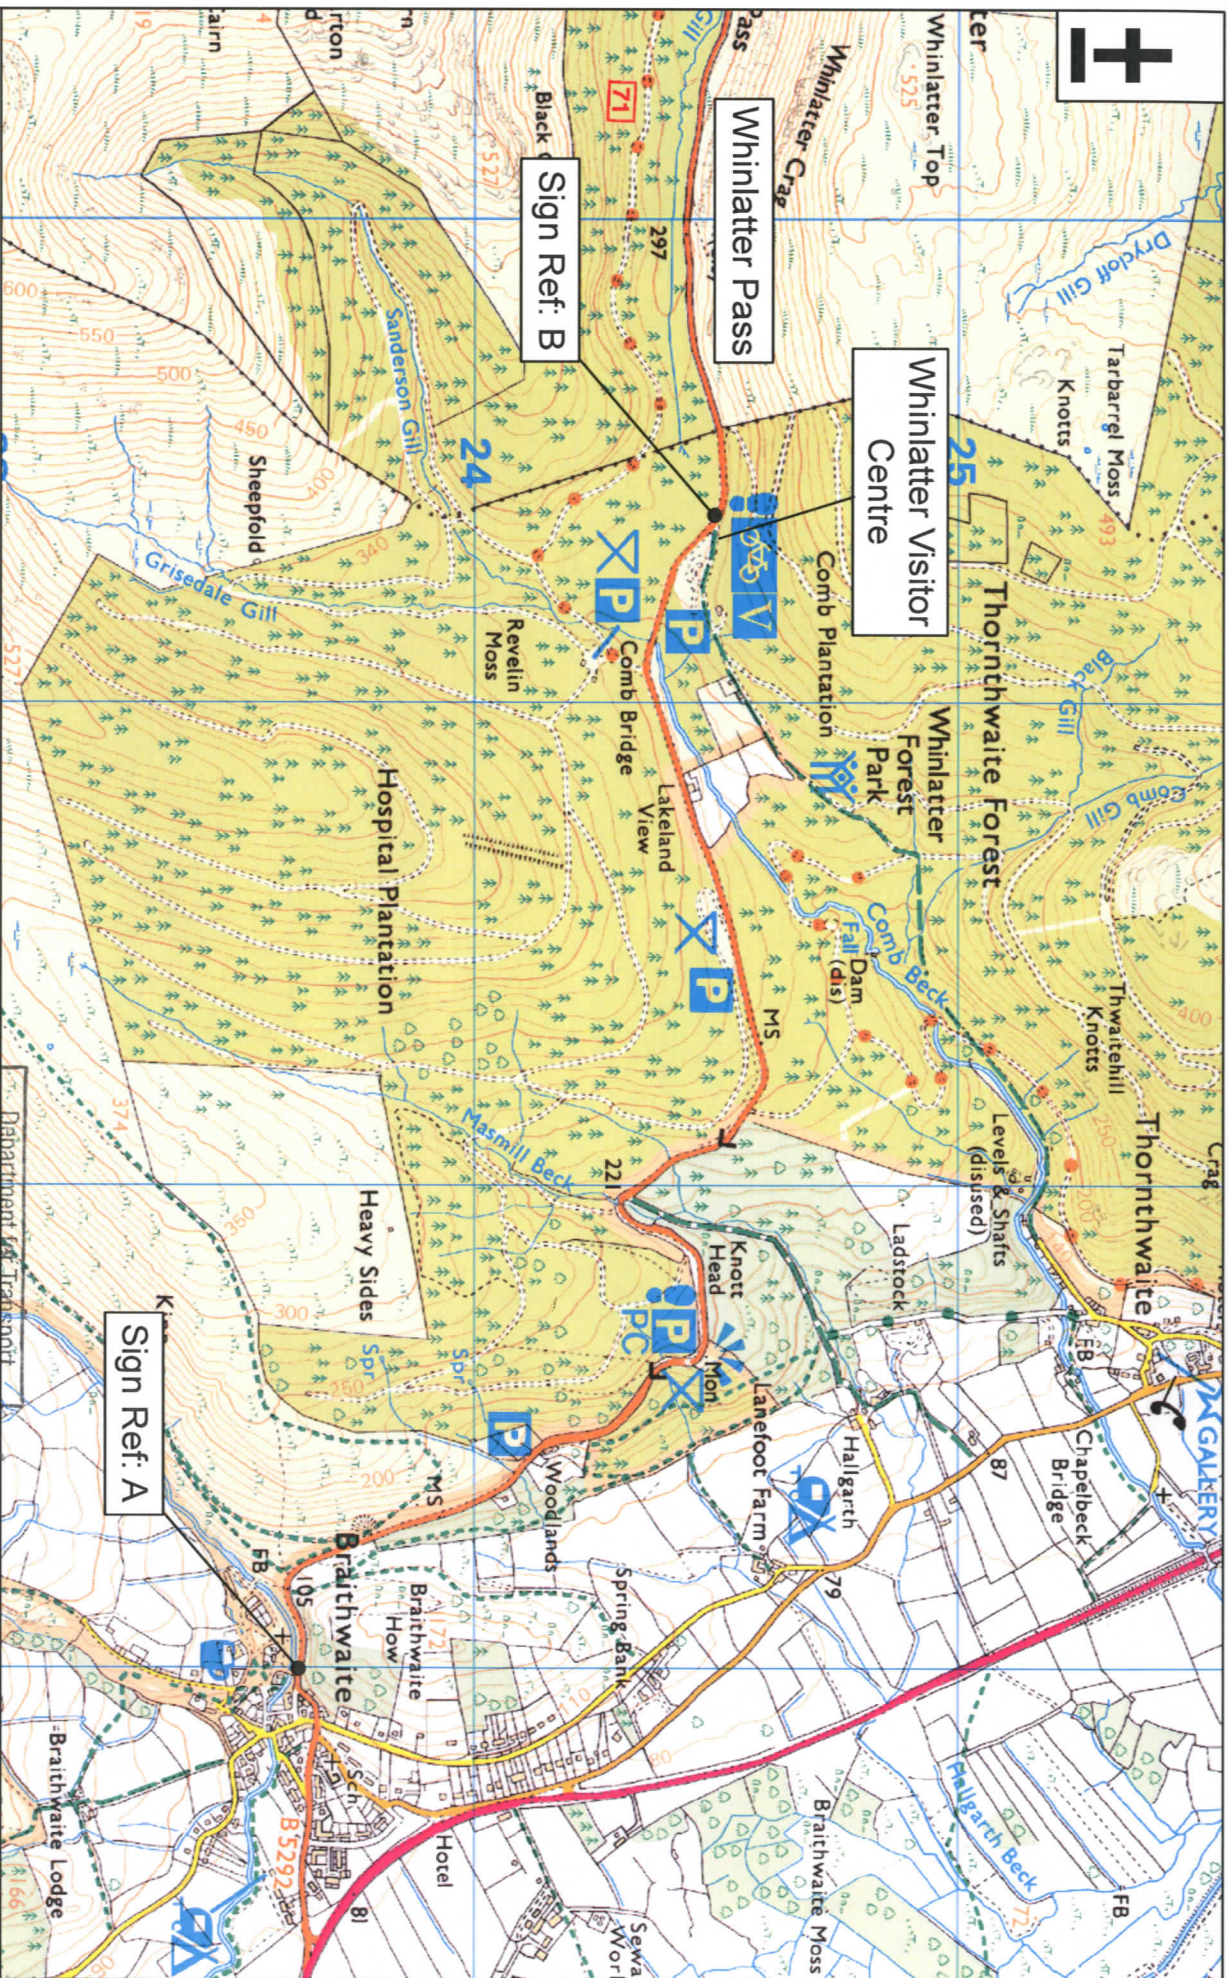

Grid Ref: 322990 523633
320609 524501

This produce includes mapping data
licensed from Ordnance Survey, (c) Crown
Copyright 2006. License Number 100019596

Whinlatter Pass, Braithwaite

Flap Signs for DFT Authorisation

Date 1 September 2011

No. GT50/03/0005-1

Department for Transport



Cumbria Highways, Highways Dept, Joseph Noble Road,
Lilliput Industrial Estate, Workington CA14 4JH


Drawing No: WFS/MR/PO01

Drawn By: MR

Scale: 1:15,000

Date: 16/05/11

Sign Ref: A (iii)

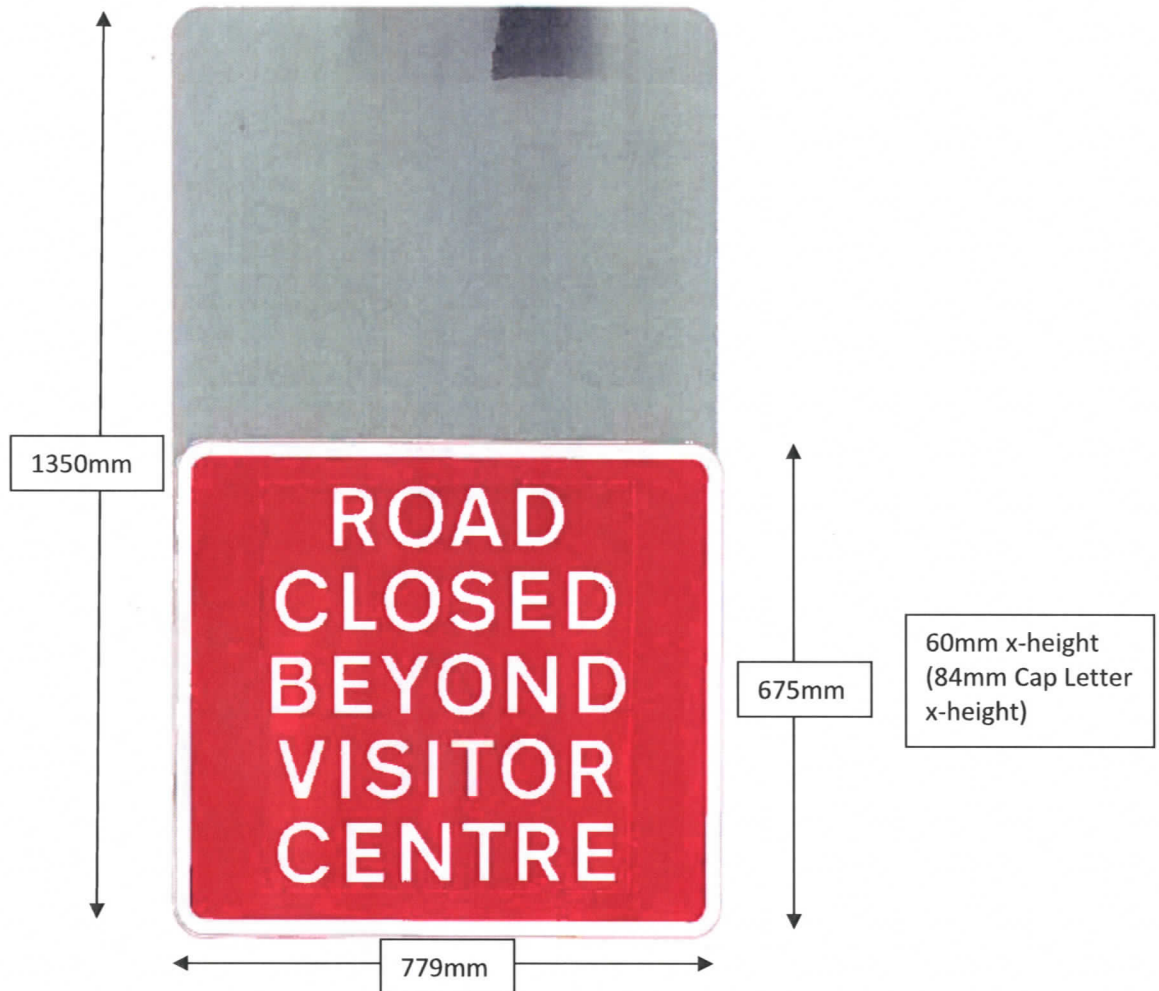

Department for Transport	
Date	1 September 2011
No.	GTSO/031/0005-2